



REVISION:	DATE:	DESCRIPTION:
1	12/20/2024	FOR REVIEW
2	04/13/2024	PER WRD COMMENTS
3	06/12/2024	PER WRD COMMENTS

ISSUE DATE:	12/20/2024 - FOR REVIEW
PROJECT NUMBER:	24002
DATE:	12/20/2024
PROJECT NAME:	CRANE POND RV PARK
PROJECT NUMBER:	24002

78 RV SITES

PHASE 1

PHASE 2
 AREA 5 & 6
 6 RV SITES

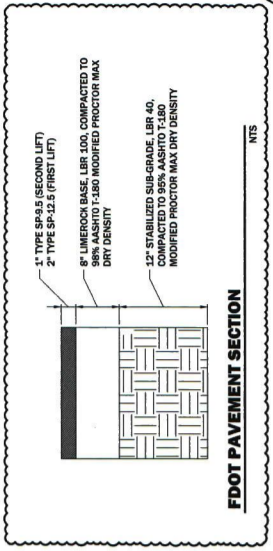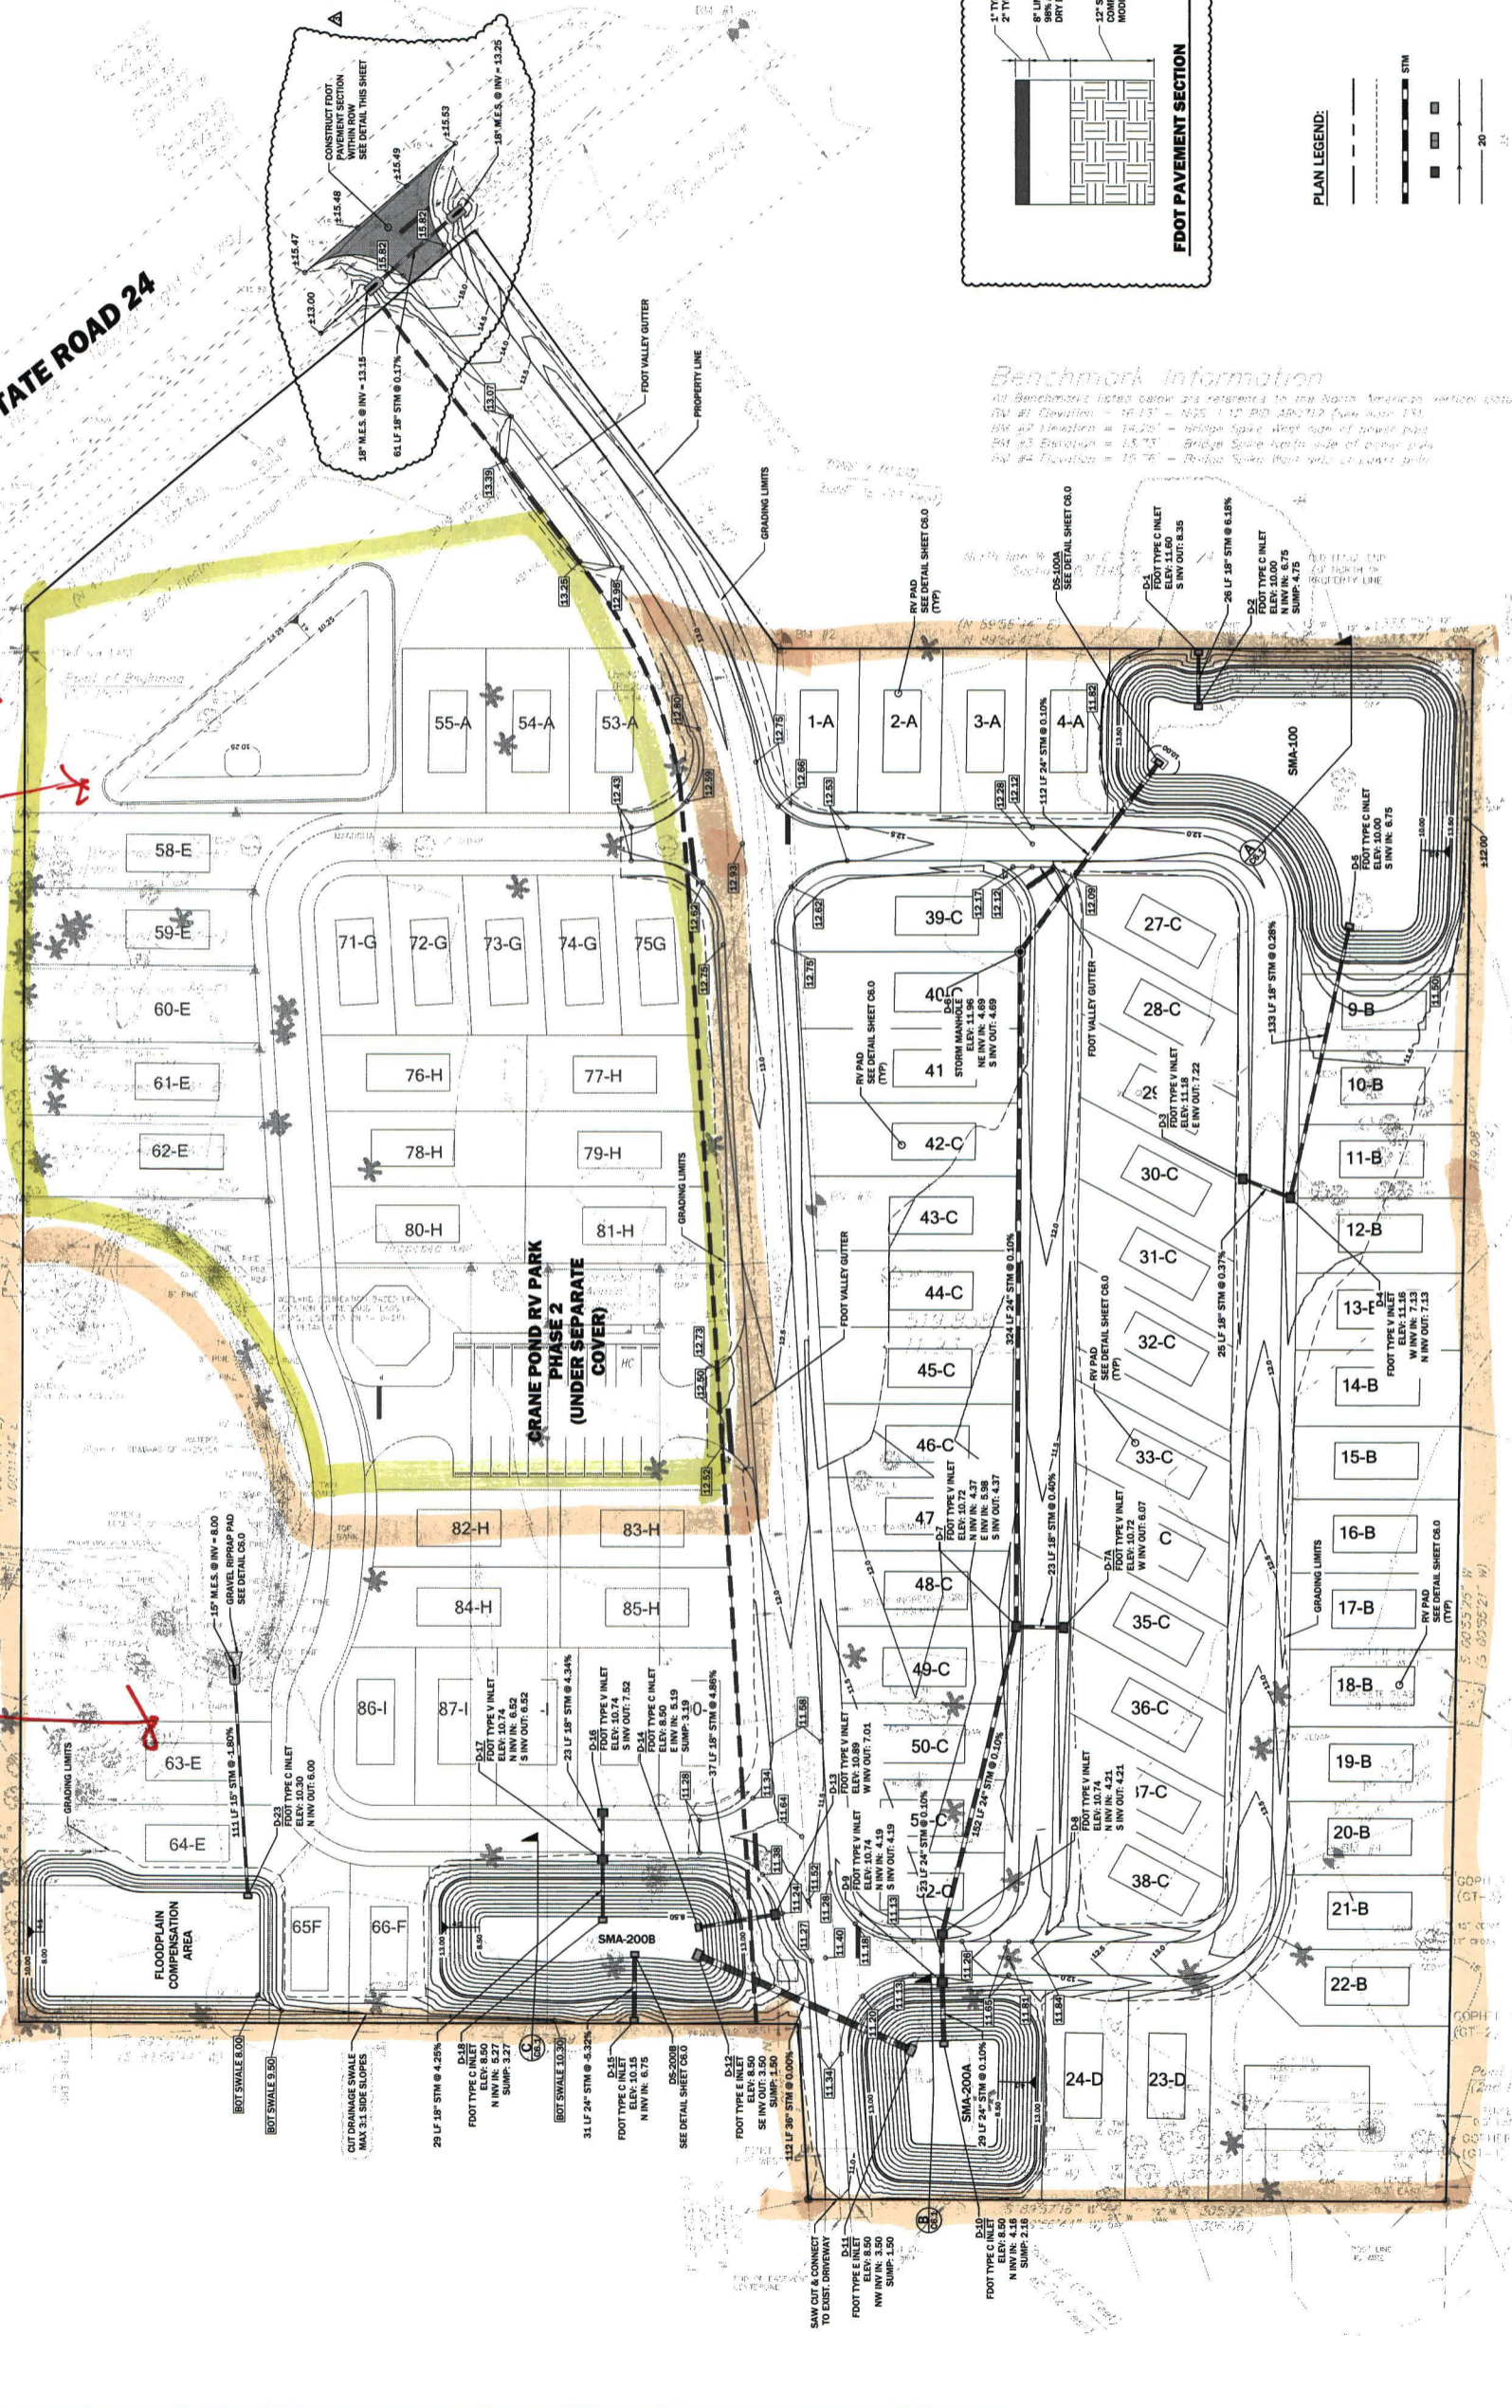

- PLAN LEGEND:**
- PROPERTY LINE / PROJECT BOUNDARY
 - GRADING LIMITS
 - STORM SEWER PIPE
 - STORM DITCH INLETS
 - GRADE FLOW LINE
 - PROPOSED CONTOUR
 - EXISTING CONTOUR
 - PROPOSED SPOT ELEVATION
 - APPROXIMATE EXISTING SPOT ELEVATION

Benchmark Information
 All Benchmarks listed below are referential to the North American Vertical Datum of 1988



THIS DRAWING IS THE PROPERTY OF SHANKLAND & ASSOCIATES, LLC. IT IS TO BE USED ONLY FOR THE PROJECT AND SITE SPECIFICALLY IDENTIFIED HEREON. ANY REUSE OR MODIFICATION OF THIS DRAWING WITHOUT THE WRITTEN CONSENT OF SHANKLAND & ASSOCIATES, LLC IS STRICTLY PROHIBITED.