


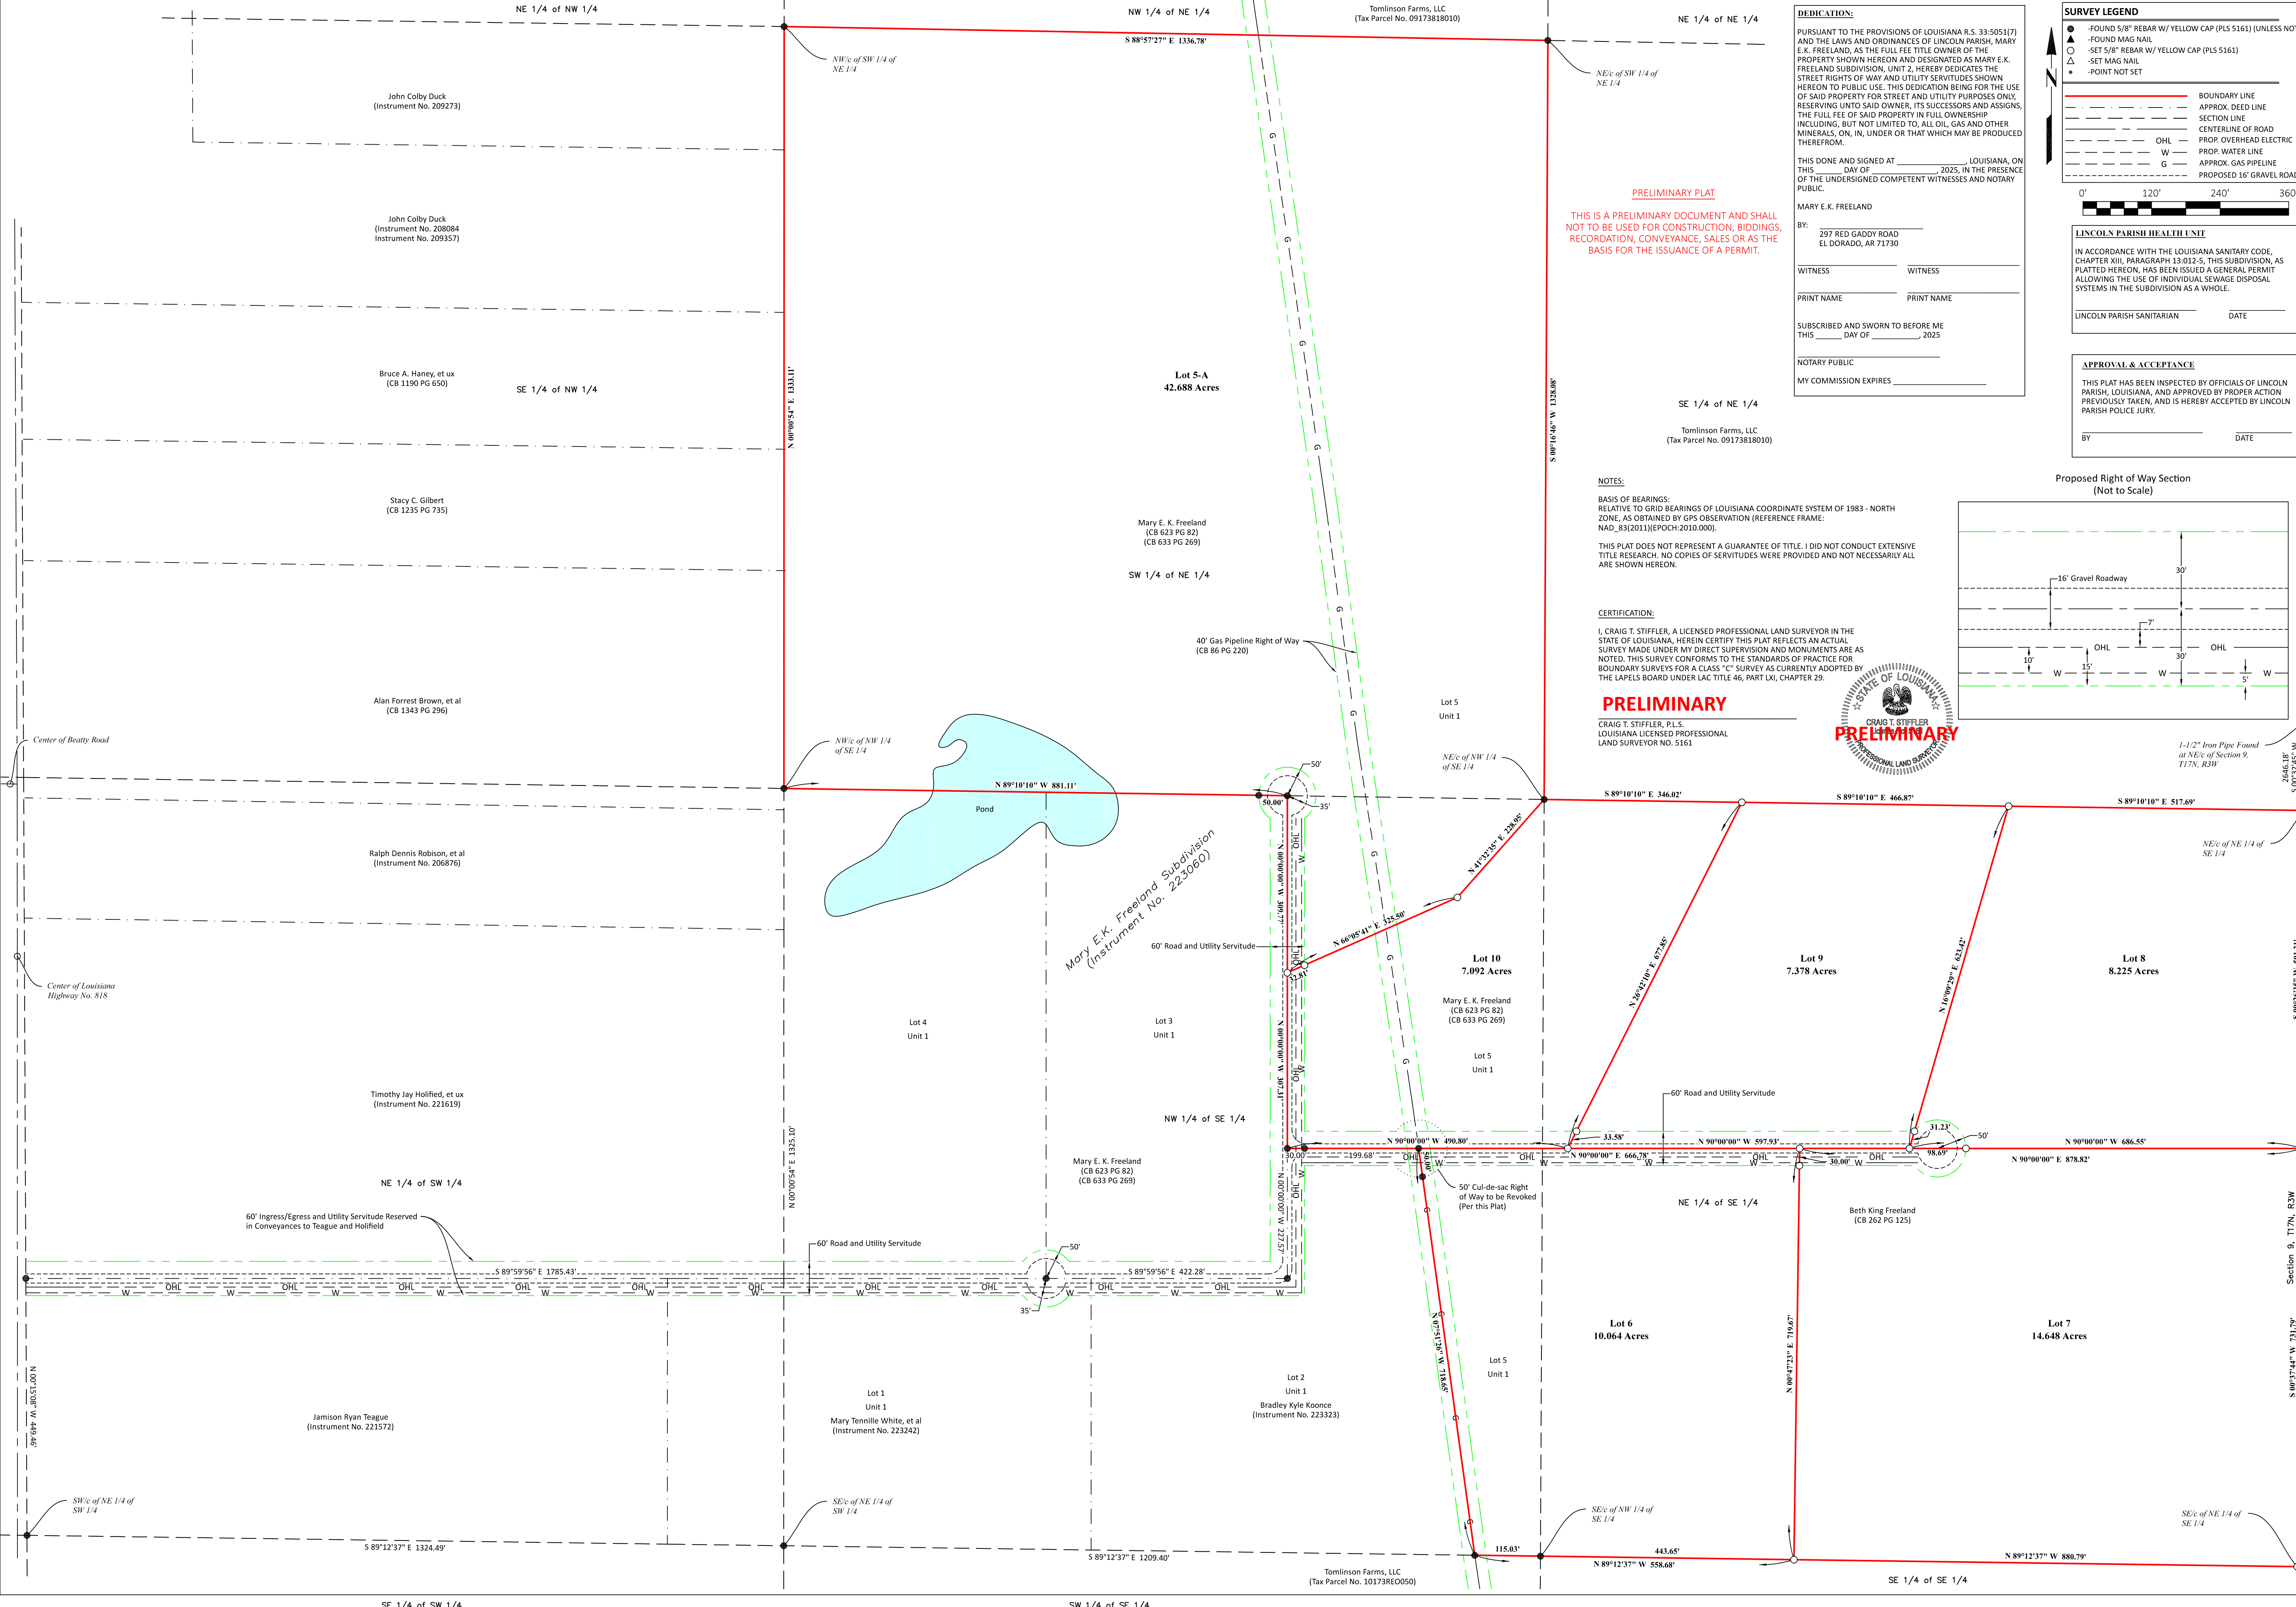

DEDICATION:

PURSUANT TO THE PROVISIONS OF LOUISIANA R.S. 33:5051(7) AND THE LAWS AND ORDINANCES OF LINCOLN PARISH, MARY E.K. FREELAND, AS THE FULL FEE TITLE OWNER OF THE PROPERTY SHOWN HEREON AND DESIGNATED AS MARY E.K. FREELAND SUBDIVISION, UNIT 2, HEREBY DEDICATES THE STREET RIGHTS OF WAY AND UTILITY SERVITUDES SHOWN HEREON TO PUBLIC USE. THIS DEDICATION BEING FOR THE USE OF SAID PROPERTY FOR STREET AND UTILITY PURPOSES ONLY, RESERVING UNTO SAID OWNER, ITS SUCCESSORS AND ASSIGNS, THE FULL FEE OF SAID PROPERTY IN FULL OWNERSHIP INCLUDING, BUT NOT LIMITED TO, ALL OIL, GAS AND OTHER MINERALS, ON, IN, UNDER OR THAT WHICH MAY BE PRODUCED THEREFROM.

THIS DONE AND SIGNED AT _____, LOUISIANA, ON THIS _____ DAY OF _____, 2025, IN THE PRESENCE OF THE UNDERSIGNED COMPETENT WITNESSES AND NOTARY PUBLIC.

MARY E.K. FREELAND

BY: _____
297 RED GADDY ROAD
EL DORADO, AR 71730

WITNESS _____ WITNESS _____

PRINT NAME _____ PRINT NAME _____

SUBSCRIBED AND SWORN TO BEFORE ME
THIS _____ DAY OF _____, 2025

NOTARY PUBLIC _____
MY COMMISSION EXPIRES _____

SURVEY LEGEND

- -FOUND 5/8" REBAR W/ YELLOW CAP (PLS 5161) (UNLESS NOTED)
- ▲ -FOUND MAG NAIL
- -SET 5/8" REBAR W/ YELLOW CAP (PLS 5161)
- △ -SET MAG NAIL
- -POINT NOT SET

—	BOUNDARY LINE
- - -	APPROX. DEED LINE
- . - . -	SECTION LINE
- - -	CENTERLINE OF ROAD
- - -	PROP. OVERHEAD ELECTRIC
- - -	W
- - -	PROP. WATER LINE
- - -	G
- - -	APPROX. GAS PIPELINE
- - -	PROPOSED 16' GRAVEL ROAD

0' 120' 240' 360'

LINCOLN PARISH HEALTH UNIT

IN ACCORDANCE WITH THE LOUISIANA SANITARY CODE, CHAPTER XIII, PARAGRAPH 13-012-5, THIS SUBDIVISION, AS PLATTED HEREON, HAS BEEN ISSUED A GENERAL PERMIT ALLOWING THE USE OF INDIVIDUAL SEWAGE DISPOSAL SYSTEMS IN THE SUBDIVISION AS A WHOLE.

LINCOLN PARISH SANITARIAN _____ DATE _____

APPROVAL & ACCEPTANCE

THIS PLAT HAS BEEN INSPECTED BY OFFICIALS OF LINCOLN PARISH, LOUISIANA, AND APPROVED BY PROPER ACTION PREVIOUSLY TAKEN, AND IS HEREBY ACCEPTED BY LINCOLN PARISH POLICE JURY.

BY _____ DATE _____

DELTA LAND SURVEYING, LLC
102 WEST BAYOU STREET
SUITE 1
FARMERVILLE, LA 71241
P. 318-982-8090
LA VF - 808, TX - 10194836

MARY E. K. FREELAND SUBDIVISION UNIT 2

A SUBDIVISION OF LOT 5 OF MARY E.K. FREELAND SUBDIVISION, UNIT 1, A PORTION OF THE SW 1/4 OF NE 1/4, A PORTION OF THE NW 1/4 OF SE 1/4 AND ALL OF THE NE 1/4 OF SE 1/4 OF SECTION 9, TOWNSHIP 17 NORTH, RANGE 3 WEST, LAND DISTRICT NORTH OF RED RIVER, LINCOLN PARISH, LOUISIANA

APPROVED BY: _____

CTS

DRAFTER: _____

CTS

PROJECT: _____

25-05-01-D

DATE: _____

9/29/2025

1
1