


SECTION 36, TOWNSHIP 19 NORTH, RANGE 2 WEST
LAND DISTRICT NORTH OF RED RIVER
LINCOLN PARISH, LOUISIANA


NW1/4 OF NE1/4

NE1/4 OF NE1/4

SW1/4 OF NE1/4

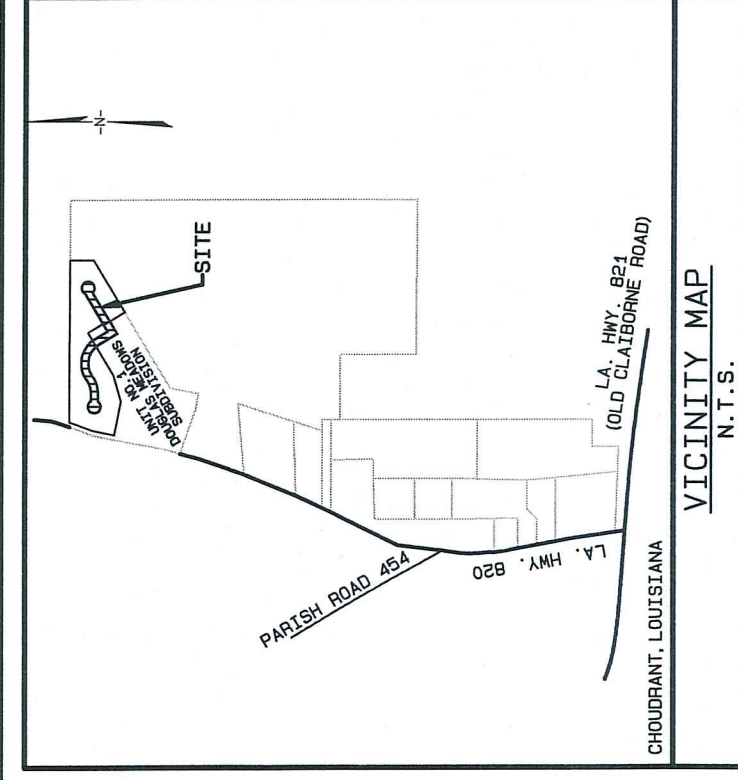

JAMES E. ANDERSON
OWNER, LOTS 1-19, PARCELS 771, 772, 773, 1000

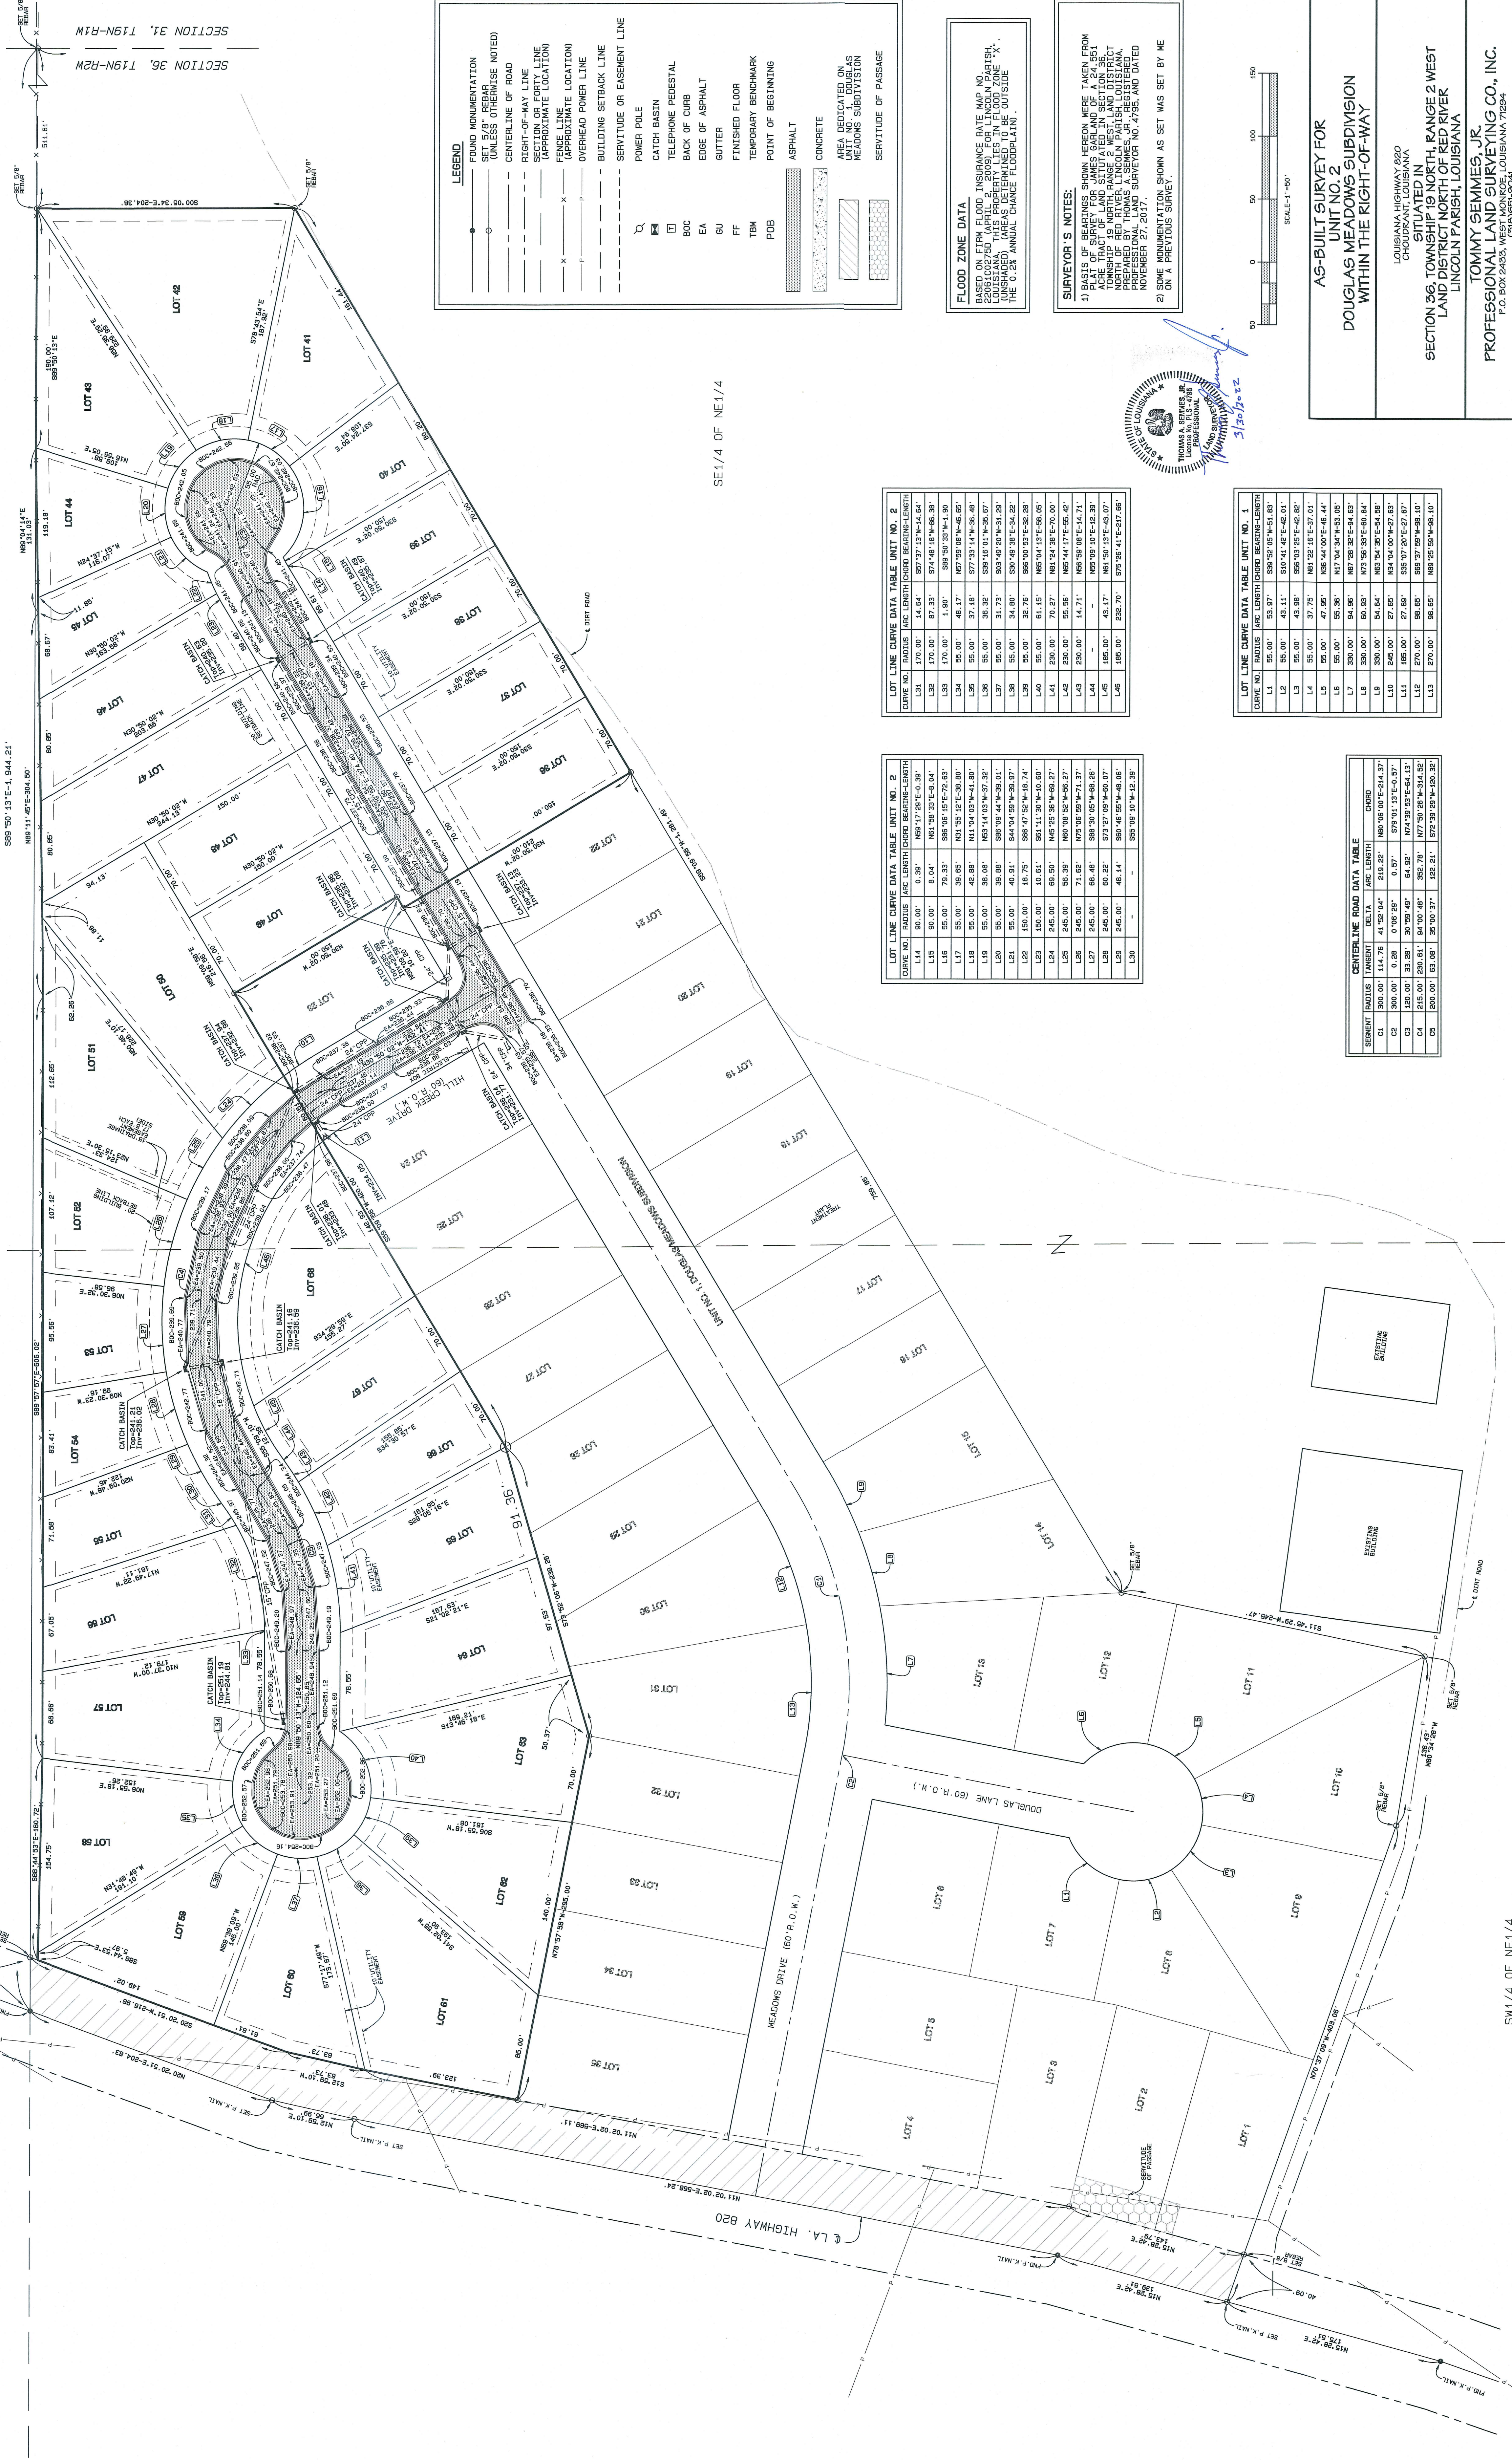


LEGEND

- FOUND MONUMENTATION
- SET 5/8" REBAR (UNLESS OTHERWISE NOTED)
- CENTERLINE OF ROAD
- RIGHT-OF-WAY LINE
- FENCE LINE (APPROXIMATE LOCATION)
- OVERHEAD POWER LINE
- BUILDING SETBACK LINE
- SERVITUDE OR EASEMENT LINE
- POWER POLE
- CATCH BASIN
- TELEPHONE PEDESTAL
- BACK OF CURB
- EDGE OF ASPHALT
- GUTTER
- FINISHED FLOOR
- TEMPORARY BENCHMARK
- POINT OF BEGINNING
- ASPHALT
- CONCRETE
- SERVITUDE OF PASSAGE

FLOOD ZONE DATA
BASED ON FIRM FLOOD INSURANCE RATE MAP NO. 22051C0250 (APRIL 2, 2009) FOR LINCOLN PARISH, LOUISIANA. THIS PROPERTY LIES IN FLOOD ZONE "X". THE 0.2% ANNUAL CHANCE FLOODPLAIN.

SURVEYOR'S NOTES:
2) SOME MONUMENTATION SHOWN AS SET WAS SET BY ME ON A PREVIOUS SURVEY.

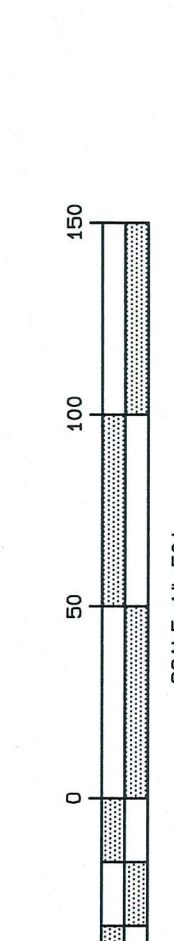

LOT LINE CURVE DATA TABLE UNIT NO. 2			
CURVE NO.	RADIUS	ARC LENGTH	CHORD BEARING-LENGTH
114.76°	41°35'04"