


Sanitary
Sewer -
District 1

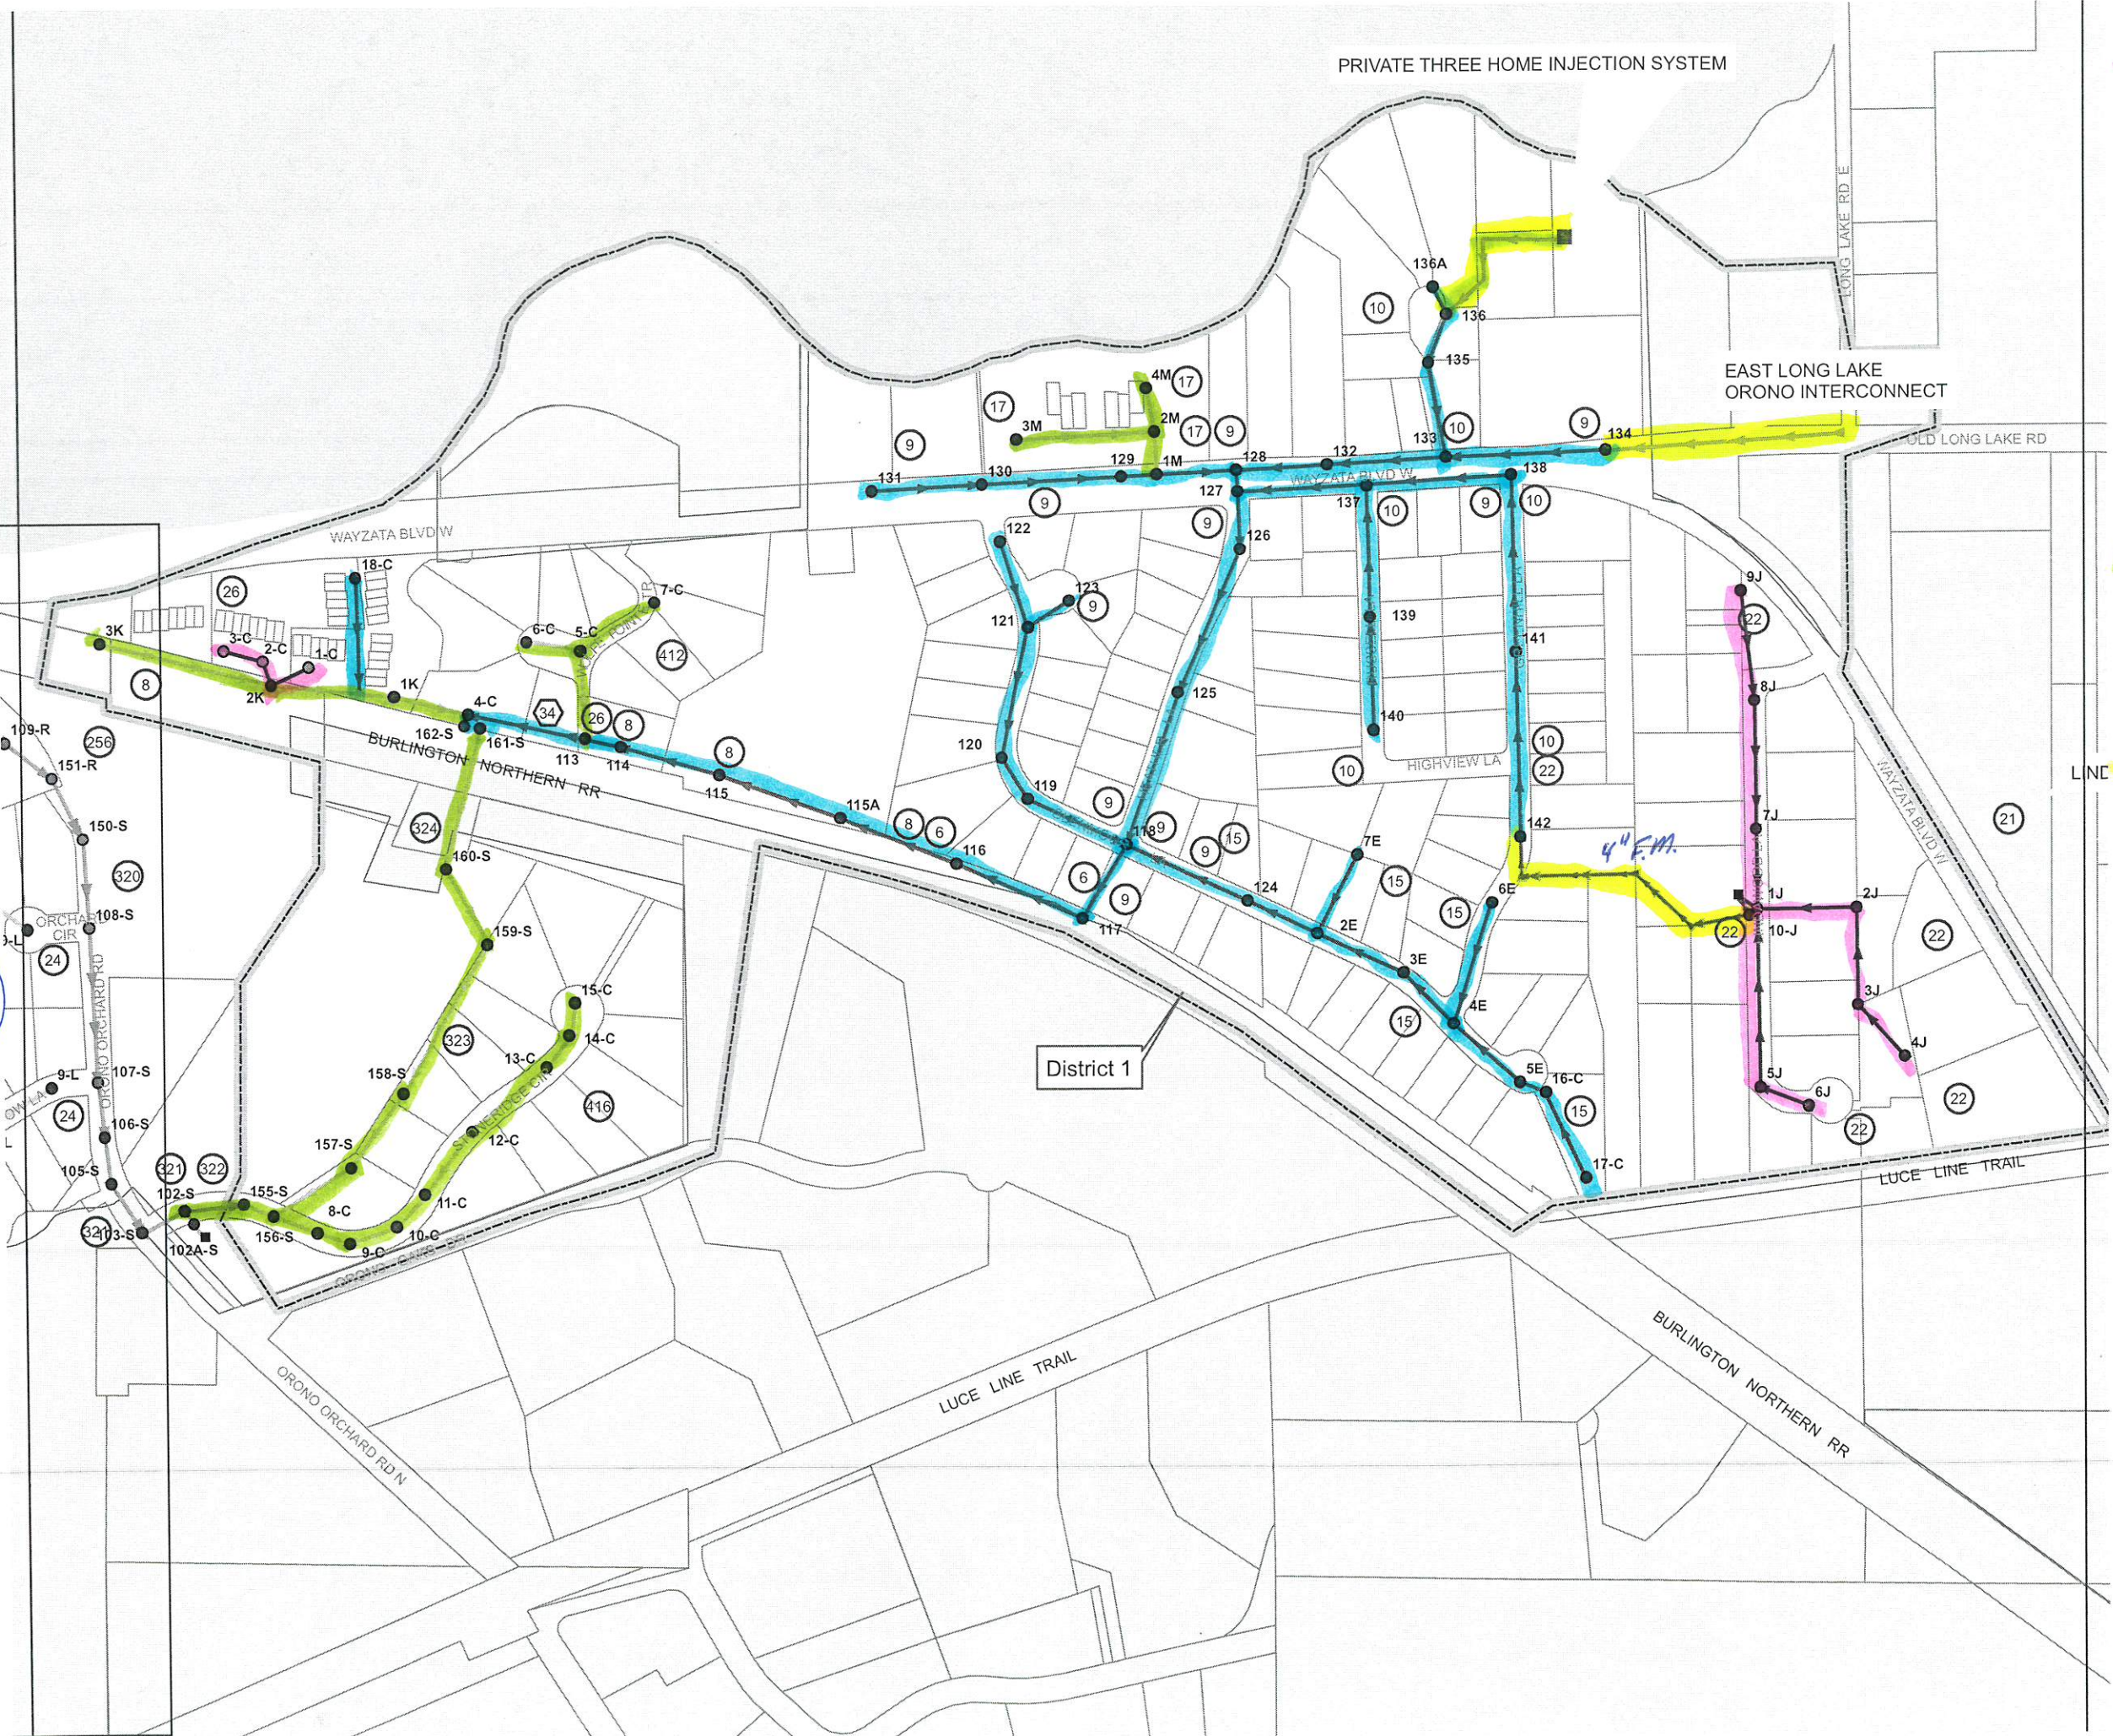

UNKNOWN
Thinking its
PVC. Installed
in 1980

VCP
clasp

PVC

force
main

(1175 ft
unknown
thinking its PVC)

(149 ft
6")

(15,632 ft
8")