


**EXISTING CROSS SECTION - FACING EAST
JARDIN DRIVE**

SCALE: NOT TO SCALE

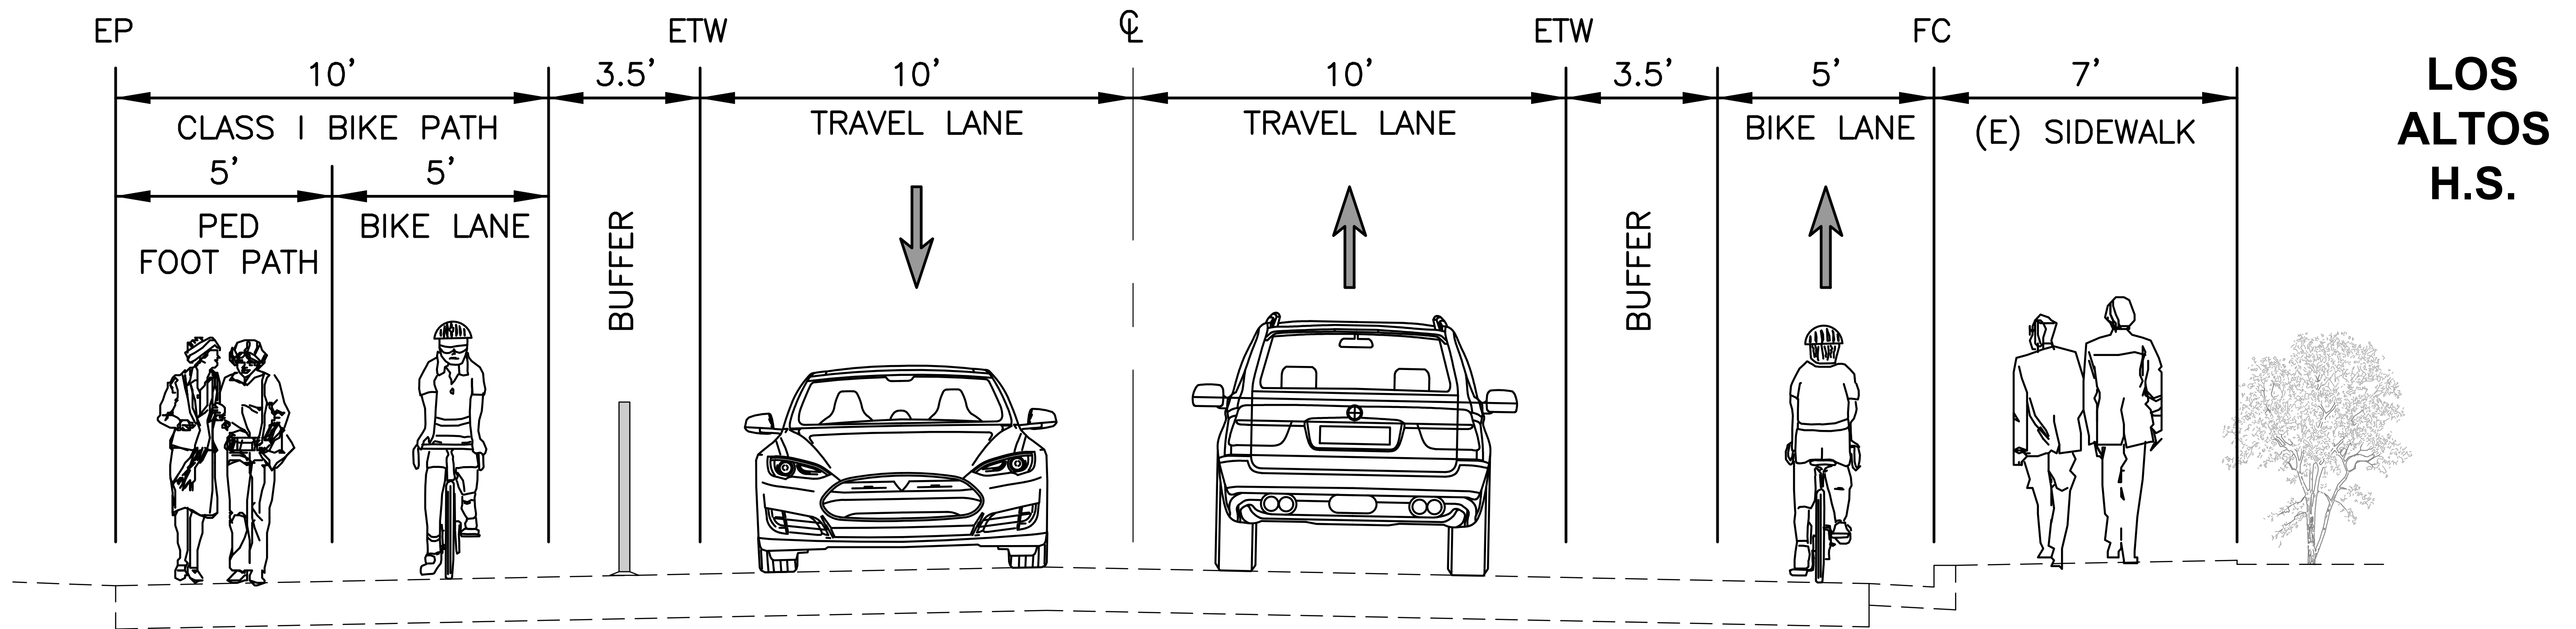

**CONCEPT 3
JARDIN DRIVE PROPOSED CROSS SECTION - FACING EAST
(PANCHITA WAY TO CASITA WAY)**

SCALE: NOT TO SCALE

***NO STREET PARKING /
LOADING ZONE WITH
THIS OPTION***

**LOS
ALTOS
H.S.**

**LOS
ALTOS
H.S.**

REVISIONS					
No.					
LOS ALTOS COMPLETE STREETS JARDIN DRIVE - STREET CROSS SECTION (CONCEPT 3)			CALIFORNIA		
LOS ALTOS			SANTA CLARA COUNTY		
ENGINEERING SERVICES DEPARTMENT	DRAWN	CHECKED	APPROVED	DATE	SCALE
Drawing Number:					
3 OF 3					