


**LOS
ALTOS
H.S.**

**EXISTING CROSS SECTION - FACING EAST
JARDIN DRIVE**

SCALE: NOT TO SCALE

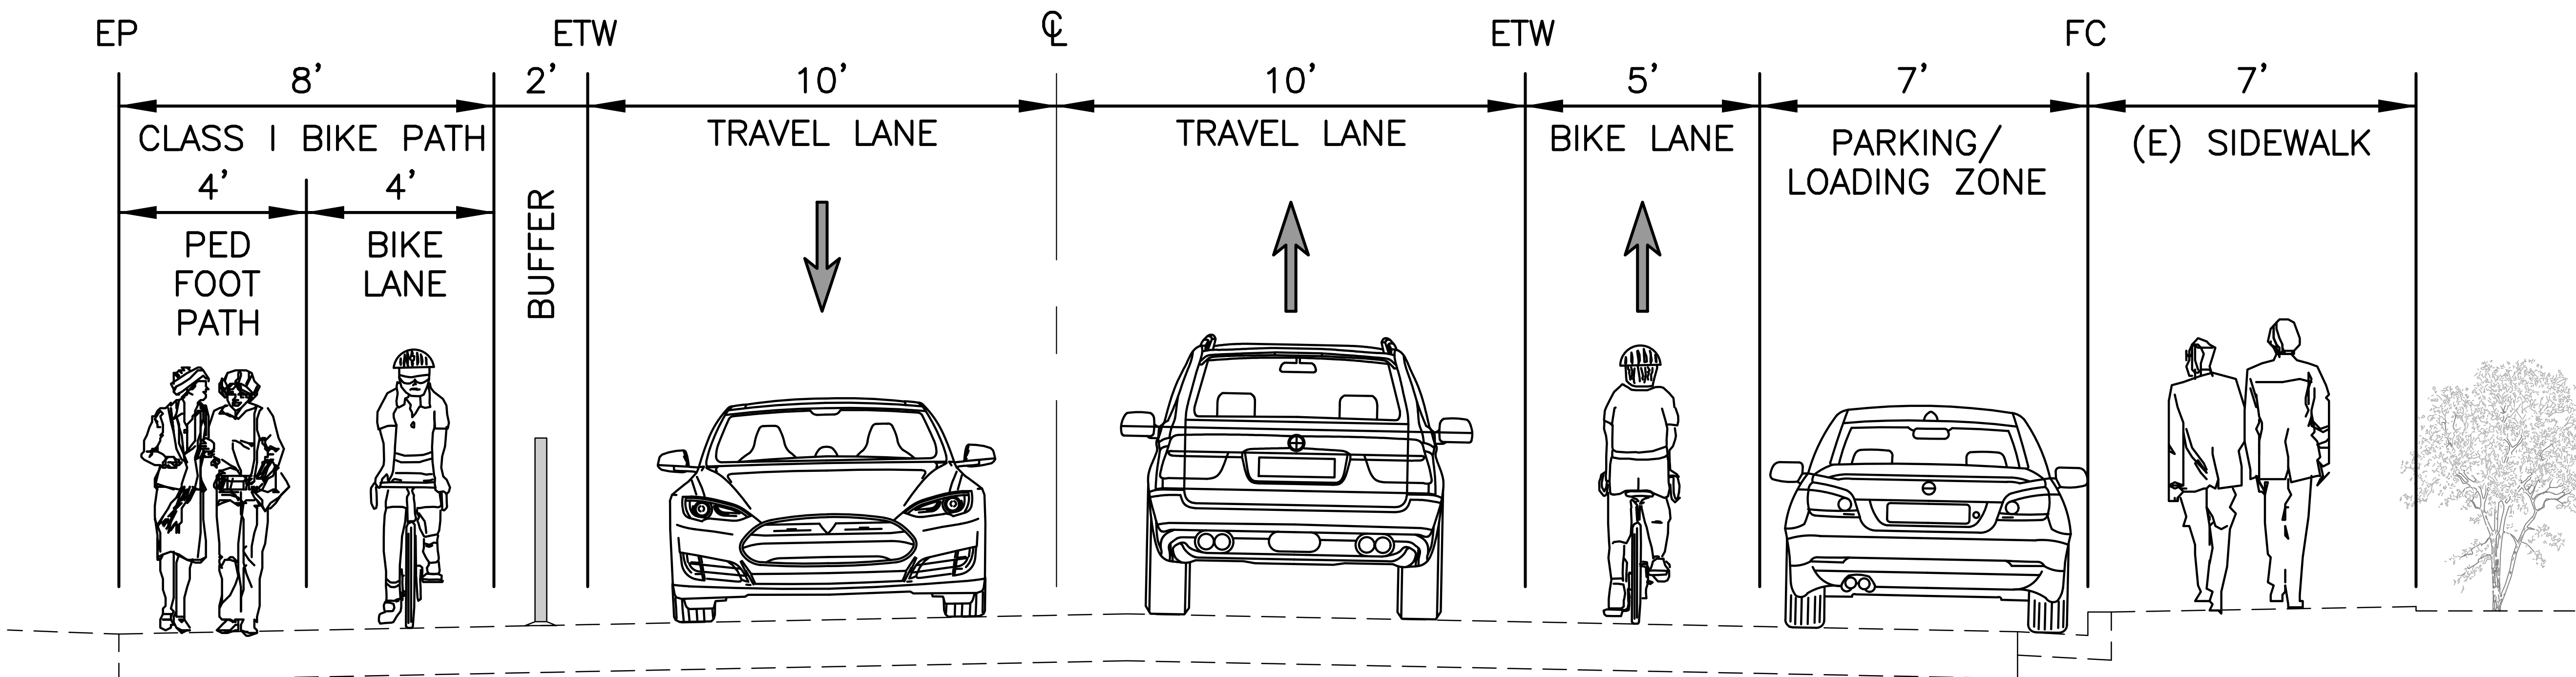

**LOS
ALTOS
H.S.**

**CONCEPT 2
JARDIN DRIVE PROPOSED CROSS SECTION - FACING EAST
(VALENCIA DRIVE TO ALICIA WAY)**

SCALE: NOT TO SCALE

REVISIONS					
No.					
LOS ALTOS COMPLETE STREETS JARDIN DRIVE - STREET CROSS SECTION (CONCEPT 2)					CALIFORNIA
ENGINEERING SERVICES DEPARTMENT					SANTA CLARA COUNTY
DRAWN					LOS ALTOS
CHECKED					
APPROVED					
DATE					
SCALE					
Drawing Number:					
2 OF 3					