


**EXISTING CROSS SECTION - FACING EAST  
JARDIN DRIVE**

SCALE: NOT TO SCALE

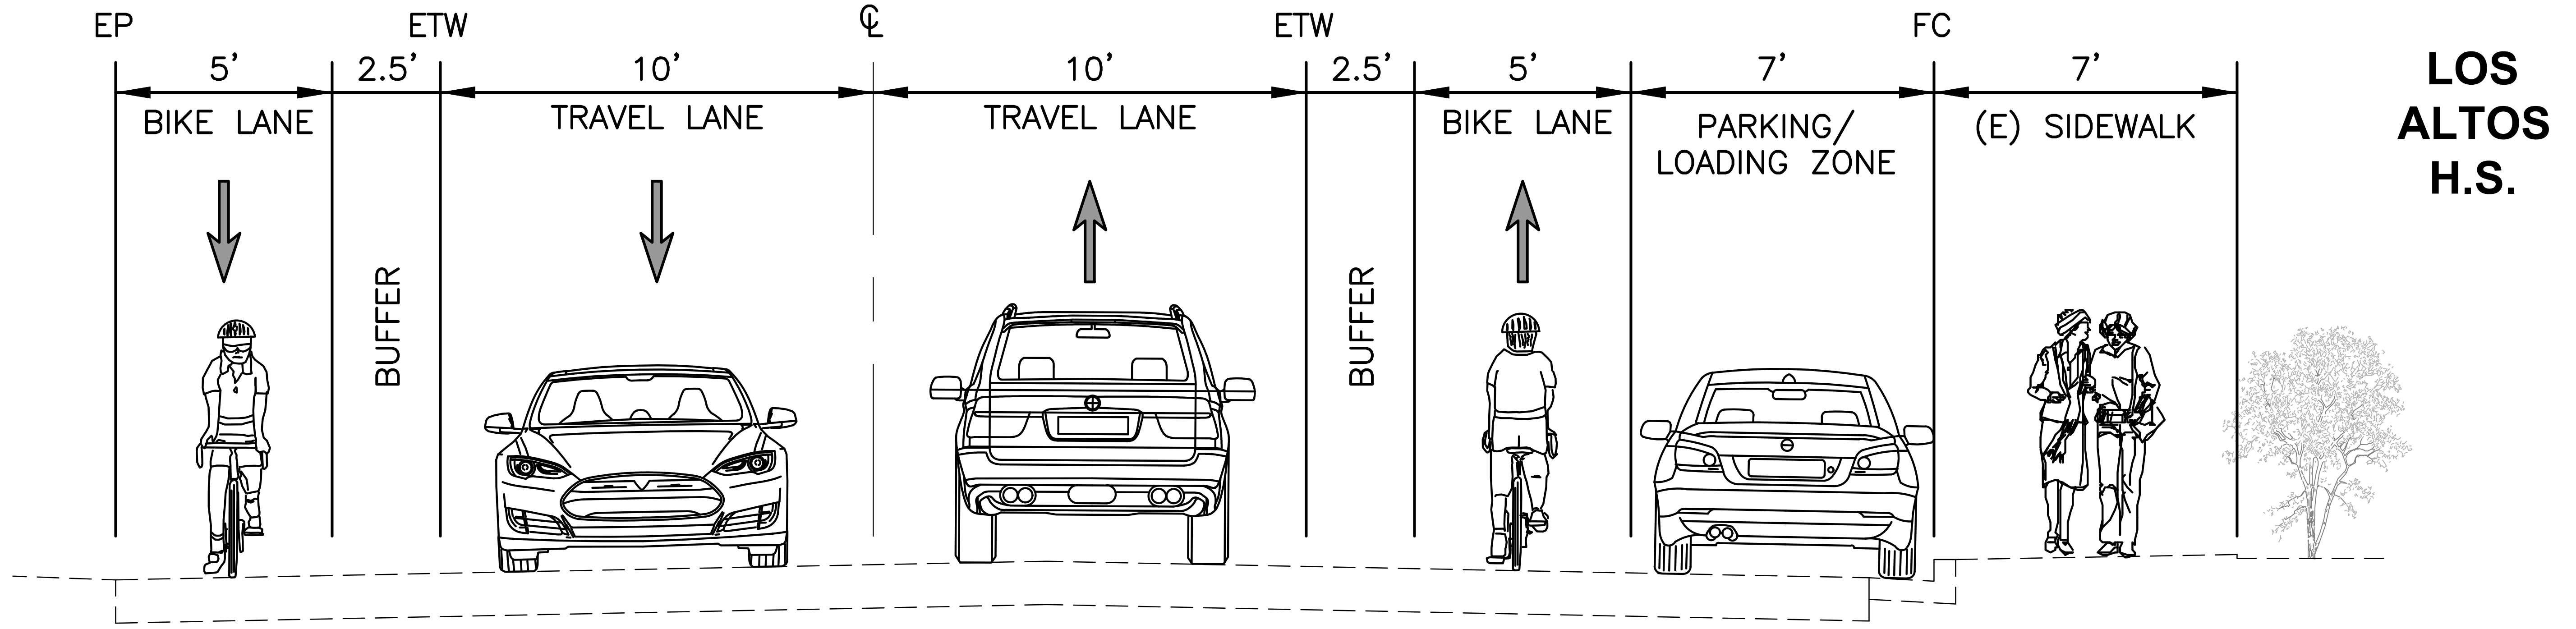

**CONCEPT 1  
JARDIN DRIVE PROPOSED CROSS SECTION - FACING EAST  
(VALENCIA DRIVE TO ALICIA WAY)**

SCALE: NOT TO SCALE

**LOS  
ALTOS  
H.S.**

**LOS  
ALTOS  
H.S.**

REVISIONS					
No.					
LOS ALTOS COMPLETE STREETS					CALIFORNIA
JARDIN DRIVE - STREET CROSS SECTION (CONCEPT 1)					SANTA CLARA COUNTY
ENGINEERING SERVICES DEPARTMENT					LOS ALTOS
DRAWN	CHECKED	APPROVED	DATE	SCALE	
Drawing Number:					
1 OF 3					