


LOCATION OF PROPERTY AS COVERED BY THIS PERMIT

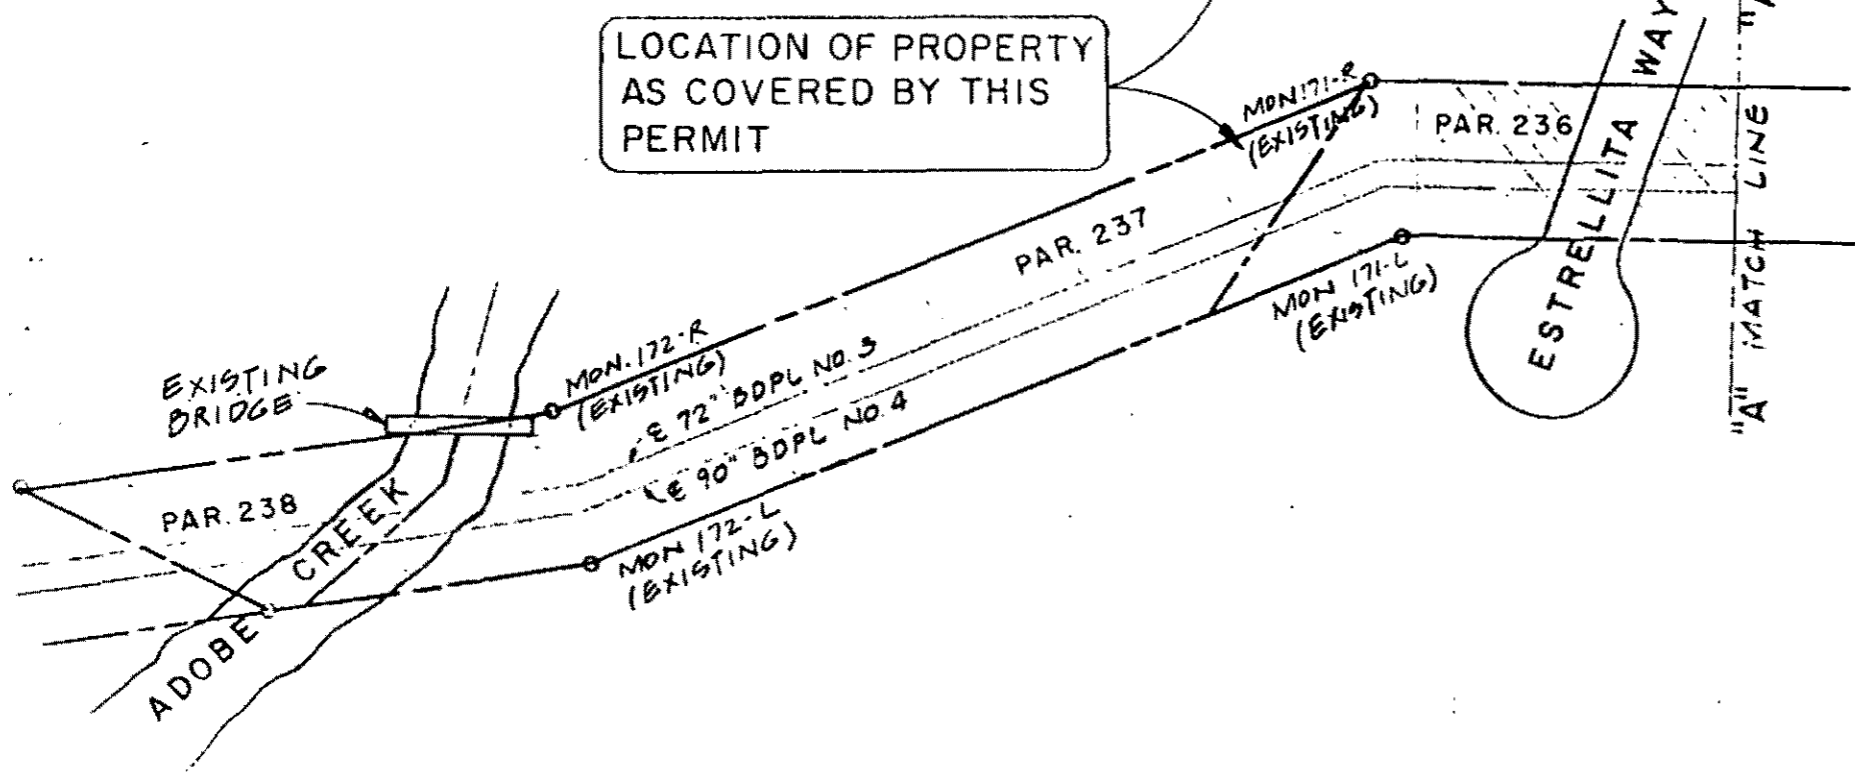

Scale: 1"=100'

NO.	DATE	DESCRIPTION	BY	APP'D.
	5-12-74	General Revisions		P.A.
<b>REVISIONS</b>				
CAUTION: CHECK WITH TRACING TO SEE IF YOU HAVE LATEST REVISION				
CITY AND COUNTY OF SAN FRANCISCO PUBLIC UTILITIES COMMISSION SAN FRANCISCO WATER DEPARTMENT				
REVOCABLE PERMIT TO CITY OF LOS ALTOS FOR BICYCLE PATH & LANDSCAPING B.D.P.L. NOS 3 & 4 R/W SANTA CLARA CO				
RECOMMENDED	BY	DR. TT	DATE	5-29-74
APPROVED	TR.	CH. DM	SCALE	As shown
APPROVED				DRAWING NO.
ASSISTANT GENERAL MANAGER AND ASSISTANT CHIEF ENGINEER				C-1061-1