


LOCATION OF PROPERTY AS COVERED BY THIS PERMIT

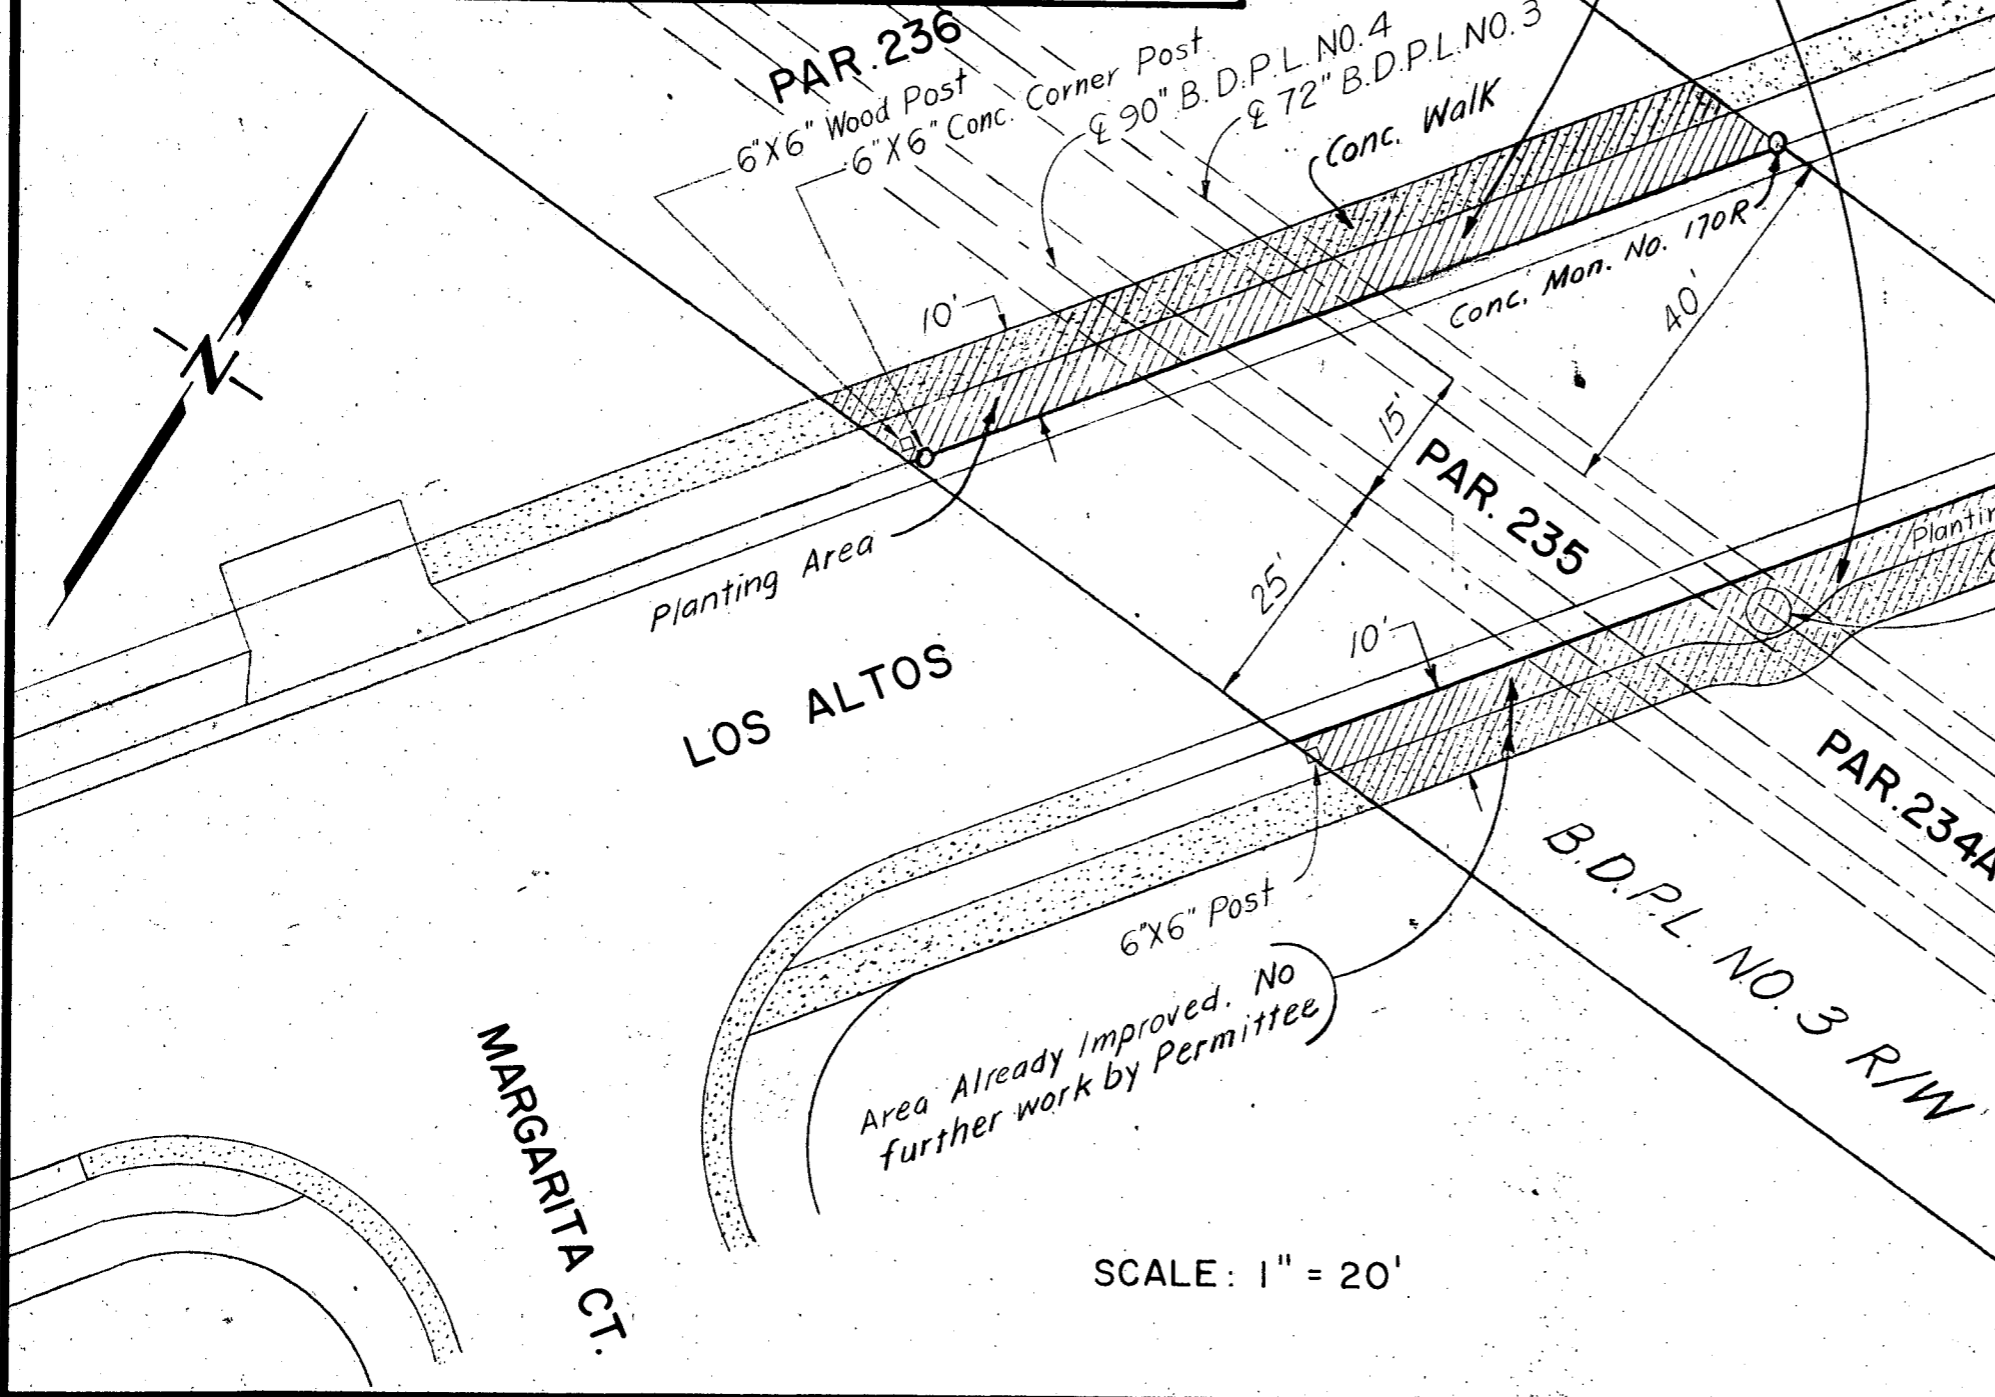

NO.	DATE	DESCRIPTION	BY	APPR'D.
1	5-2-72		RC	
REVISIONS				
CAUTION: CHECK WITH TRACING TO SEE IF YOU HAVE LATEST REVISION				
CITY AND COUNTY OF SAN FRANCISCO PUBLIC UTILITIES COMMISSION SAN FRANCISCO WATER DEPARTMENT				
REVOCABLE PERMIT TO CITY OF LOS ALTOS FOR STREET WIDENING & LANDSCAPING B.D.P.L. NO.3 R/W PAR.234A & 236 SANTA CLARA CO.				
RECOMMENDED	BY	R.C.	DR.	Y.L.
APPROVED	TR.	Y.L.	CH.	
APPROVED				
ASSISTANT GENERAL MANAGER AND ASSISTANT CHIEF ENGINEER				DATE
				3-17-72
				SCALE
				AS SHOWN
				DRAWING NO.
				C-1018

SCALE: 1" = 20'

MARGARITA CT.

Area Already Improved. No further work by Permittee

B.D.P.L. NO. 3 R/W

AVENUE

LUNADA DR.

LOS ALTOS

LOS ALTOS

PAR. 236

PAR. 235

PAR. 234A

Planting Area

Planting Area

Manhole

Conc. Walk

Conc. Walk

Conc. Mon. No. 170R

6"X6" Wood Post
6"X6" Conc.
Corner Post
± 90" B.D.P.L. NO. 4
± 72" B.D.P.L. NO. 3

