


AUG 21, 2025 4:03 PM RODR02414
I:\19\00BS\19L0006\CAD\SITE\ SHEET\ EXHIBITS\19L0006.1036\LOS FRESNOS PARK SCHEMATIC.DWG

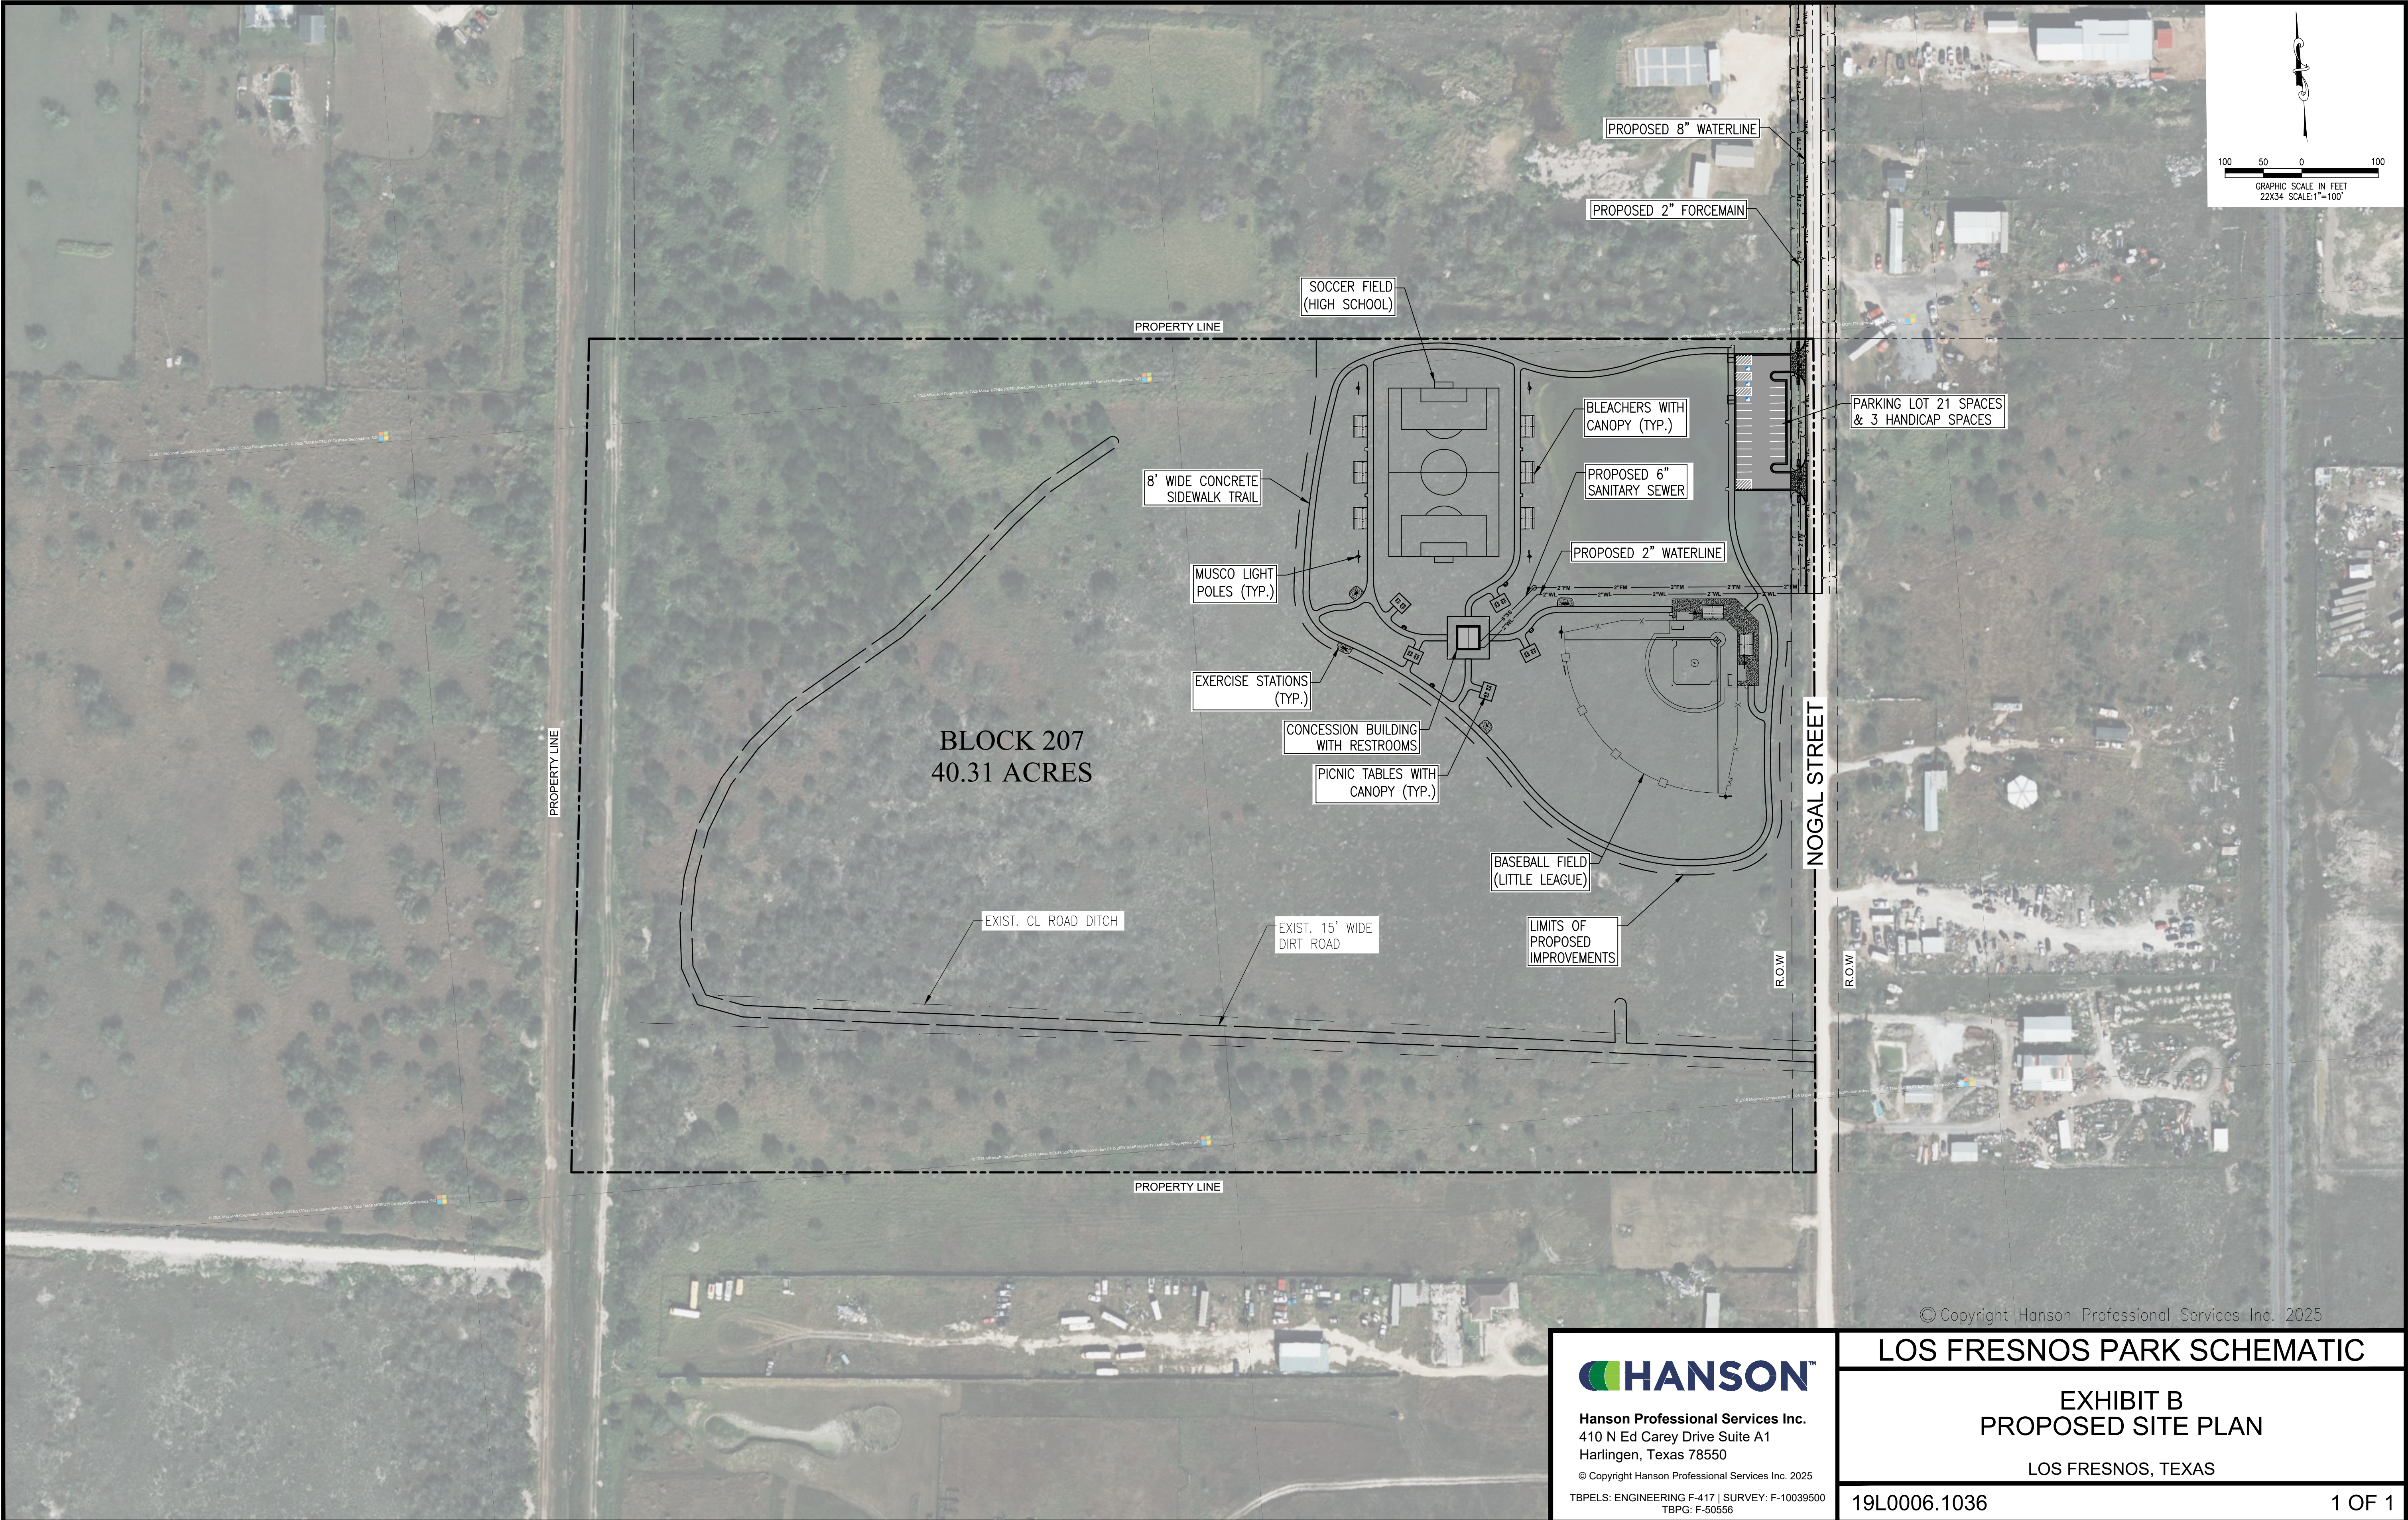

© Copyright Hanson Professional Services Inc. 2025



Hanson Professional Services Inc.
410 N Ed Carey Drive Suite A1
Harlingen, Texas 78550

© Copyright Hanson Professional Services Inc. 2025

TBPELS: ENGINEERING F-417 | SURVEY: F-10039500
TBPG: F-50556

LOS FRESNOS PARK SCHEMATIC

EXHIBIT B
PROPOSED SITE PLAN

LOS FRESNOS, TEXAS

19L0006.1036

1 OF 1