

VACANT
 APN 529-23-018
 LPG 405 ALBERTO WAY
 RESIDENTIAL LLC

APN 529-24-002
 HUSAIN

APN 529-24-015
 HUSAIN

APN 529-24-014
 CURRY

APN 529-24-013
 YOUNISH &
 CONTRERAS

APN 529-24-035
 ELMORE

APN 529-24-036
 GILDRED &
 KUSHNER

APN 529-24-011
 RAI

APN 529-24-010
 MCKEE


APN 529-24-009
 FARNSWORTH &
 TAYLOR

APN 529-24-008
 YUNG & ALICE

APN 529-24-005
 BROWN

APN 529-25-002
 BADER

APN 529-24-007
 PRADEEP

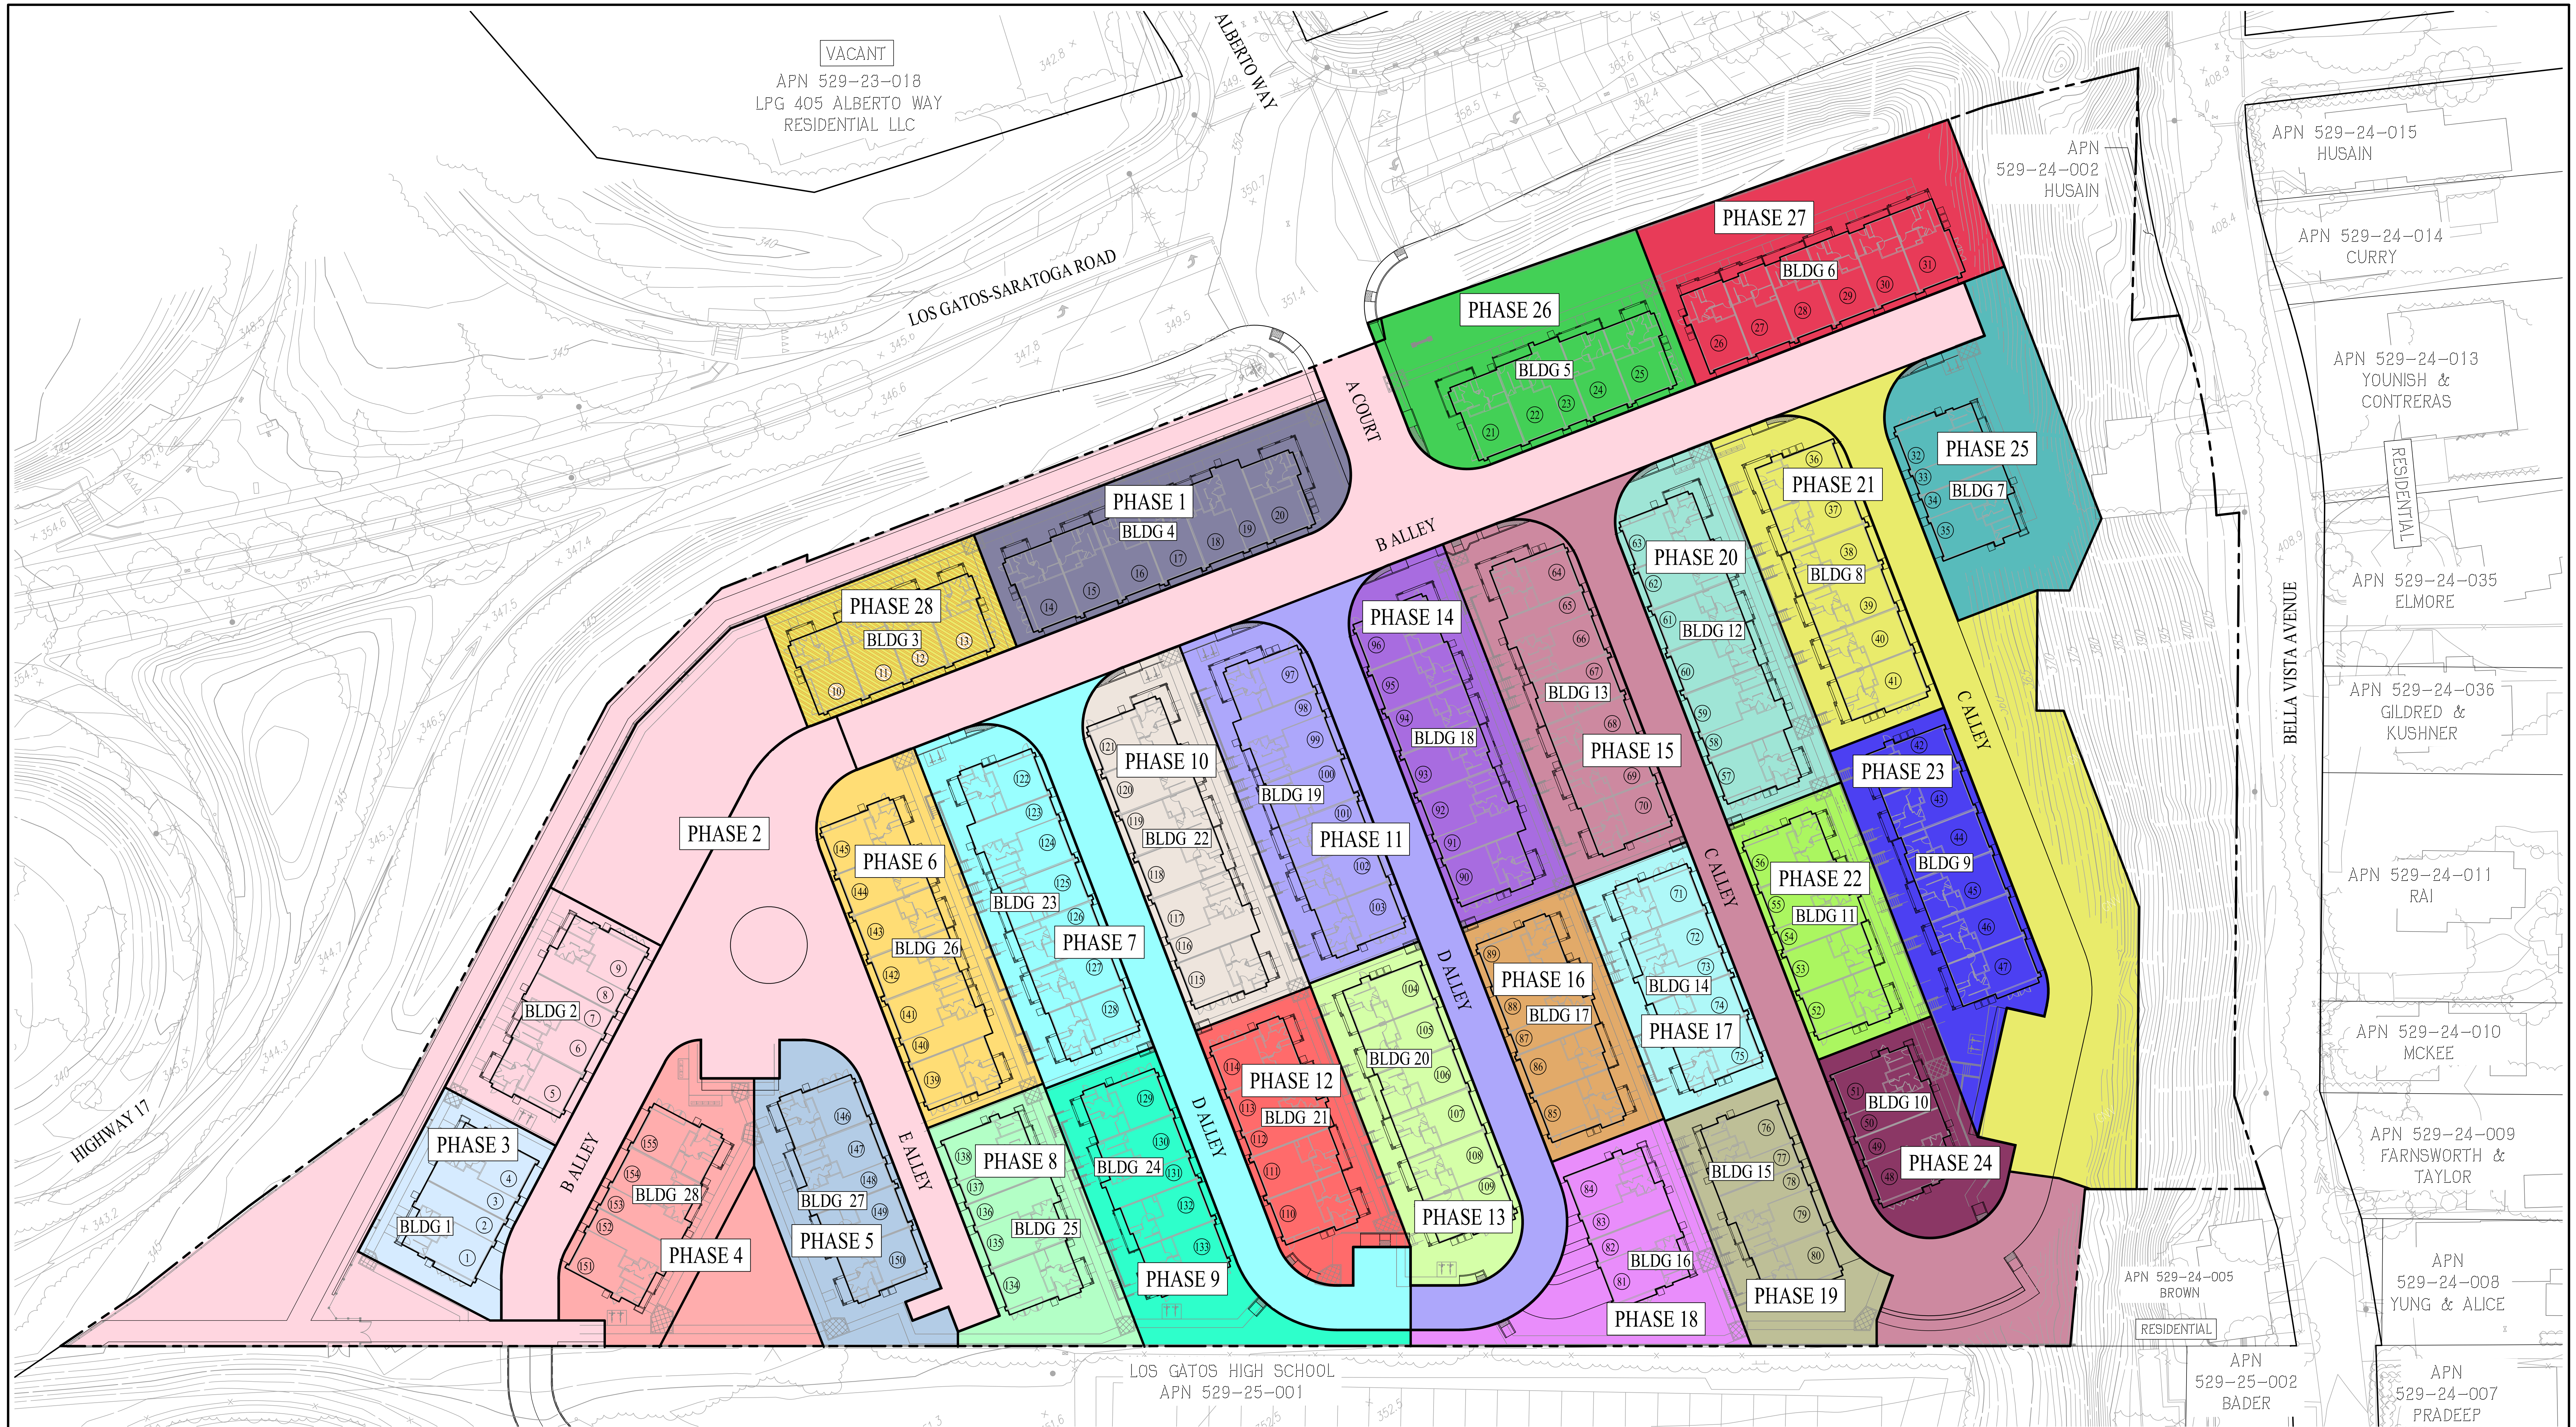

PHASE	TOTAL AREA (AC)	LOTS	PARCEL	BLDG #	UNIT NUMBERS	NUMBER OF UNITS
1	0.2±	4	-	4	14-20	7
2	1.7±	2	A, F, G, & I	2	5-9	5
3	0.1±	1	-	1	1-4	4
4	0.3±	28	H	28	151-155	5
5	0.2±	27	-	27	146-150	5
6	0.2±	26	-	26	139-145	7
7	0.4±	23	E	23	122-128	7
8	0.2±	25	-	25	134-138	5
9	0.2±	24	-	24	129-133	5
10	0.2±	22	-	22	115-121	7
11	0.4±	19	D	19	97-103	7
12	0.2±	21	-	21	110-114	5
13	0.2±	20	-	20	104-109	6
14	0.2±	18	-	18	90-96	7
15	0.5±	13	C	13	64-70	7

PHASE	TOTAL AREA (AC)	LOTS	PARCEL	BLDG #	UNIT NUMBERS	NUMBER OF UNITS
16	0.2±	17	-	17	85-89	5
17	0.2±	14	-	14	71-75	5
18	0.2±	16	-	16	81-84	4
19	0.2±	15	-	15	76-80	5
20	0.2±	12	-	12	57-63	7
21	0.6±	8	B	8	36-41	6
22	0.2±	11	-	11	52-56	5
23	0.2±	9	-	9	42-47	6
24	0.1±	10	-	10	48-51	4
25	0.2±	7	-	7	32-35	4
26	0.2±	5	-	5	21-25	5
27	0.3±	6	-	6	26-31	6
28	0.1±	3	-	3	10-13	4



LEGEND

- PROPERTY BOUNDARY
- PHASE BOUNDARY
- BUILDING NUMBER
- UNIT NUMBER
- PHASE NUMBER

CONSTRUCTION PHASING PLAN

LOS GATOS TOWN RESIDENCES

TOWN OF LOS GATOS SANTA CLARA COUNTY CALIFORNIA
 SCALE: 1" = 30' DATE: FEBRUARY 12, 2025

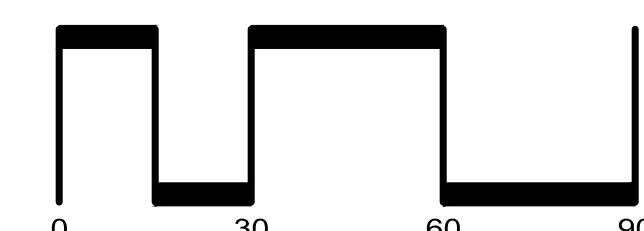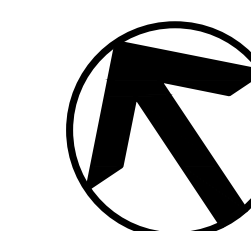

SAN RAMON • (925) 866-0322
 ROSEVILLE • (916) 788-4456
 WWW.CBANDG.COM

CIVIL ENGINEERS • SURVEYORS • PLANNERS

H:\1812\00ACAD\EXHIBITS\04-04 - CONSTRUCTION PHASING EXHIBIT.DWG

*This Page
Intentionally
Left Blank*