



PART "D"
Assessment Diagram

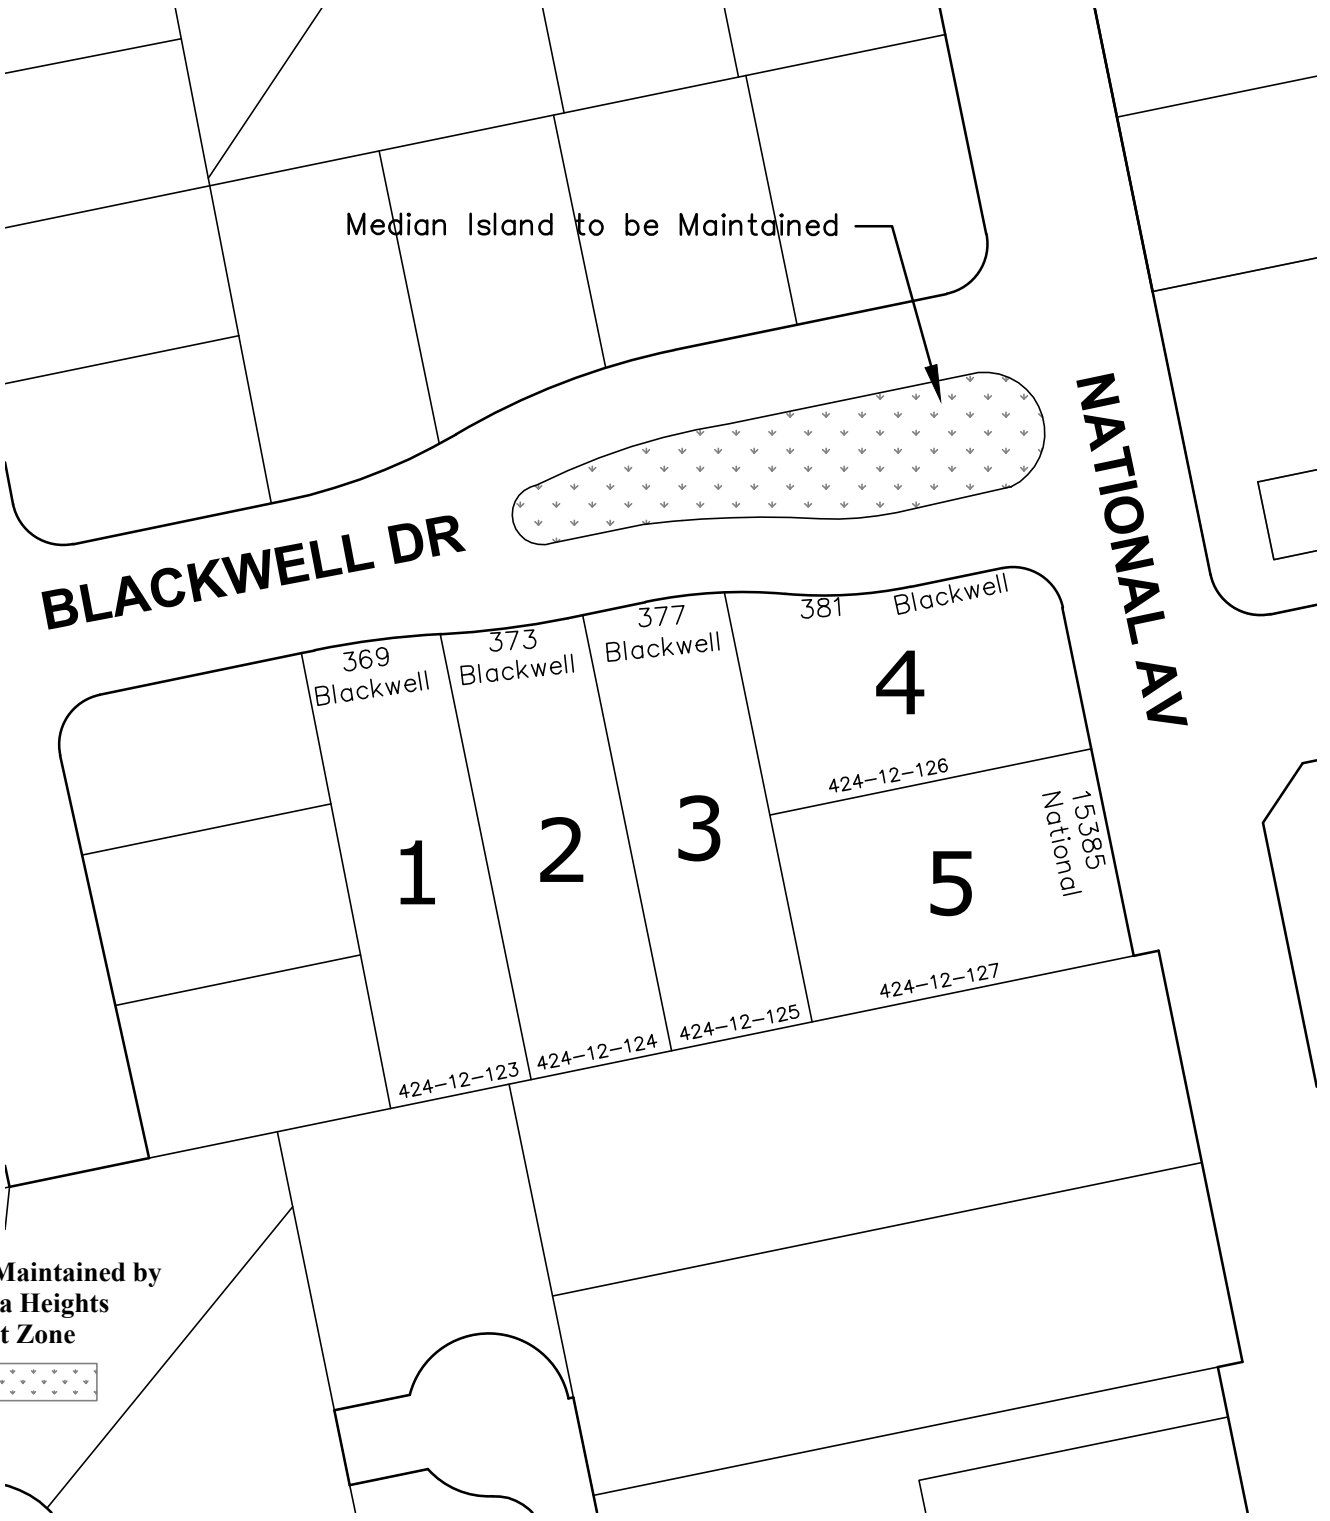

Area Maintained by
Vasona Heights
Benefit Zone

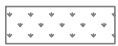

Not To Scale

Blackwell Drive Benefit Zone
Landscaping & Lighting Assessment District No. 1

PART "A"

Existing Improvements to be Maintained

BLOSSOM HILL RD

HILLBROOK
SIGN

HILLBROOK DR

EX.
OAK

523-11-028

LAWN

EX.
OAK

EX. SHRUBS

EX. SHRUBS




Not To Scale

Hillbrook Benefit Zone
Landscaping & Lighting Assessment District No. 1

PART "D"
Assessment Diagram

BLOSSOM HILL RD

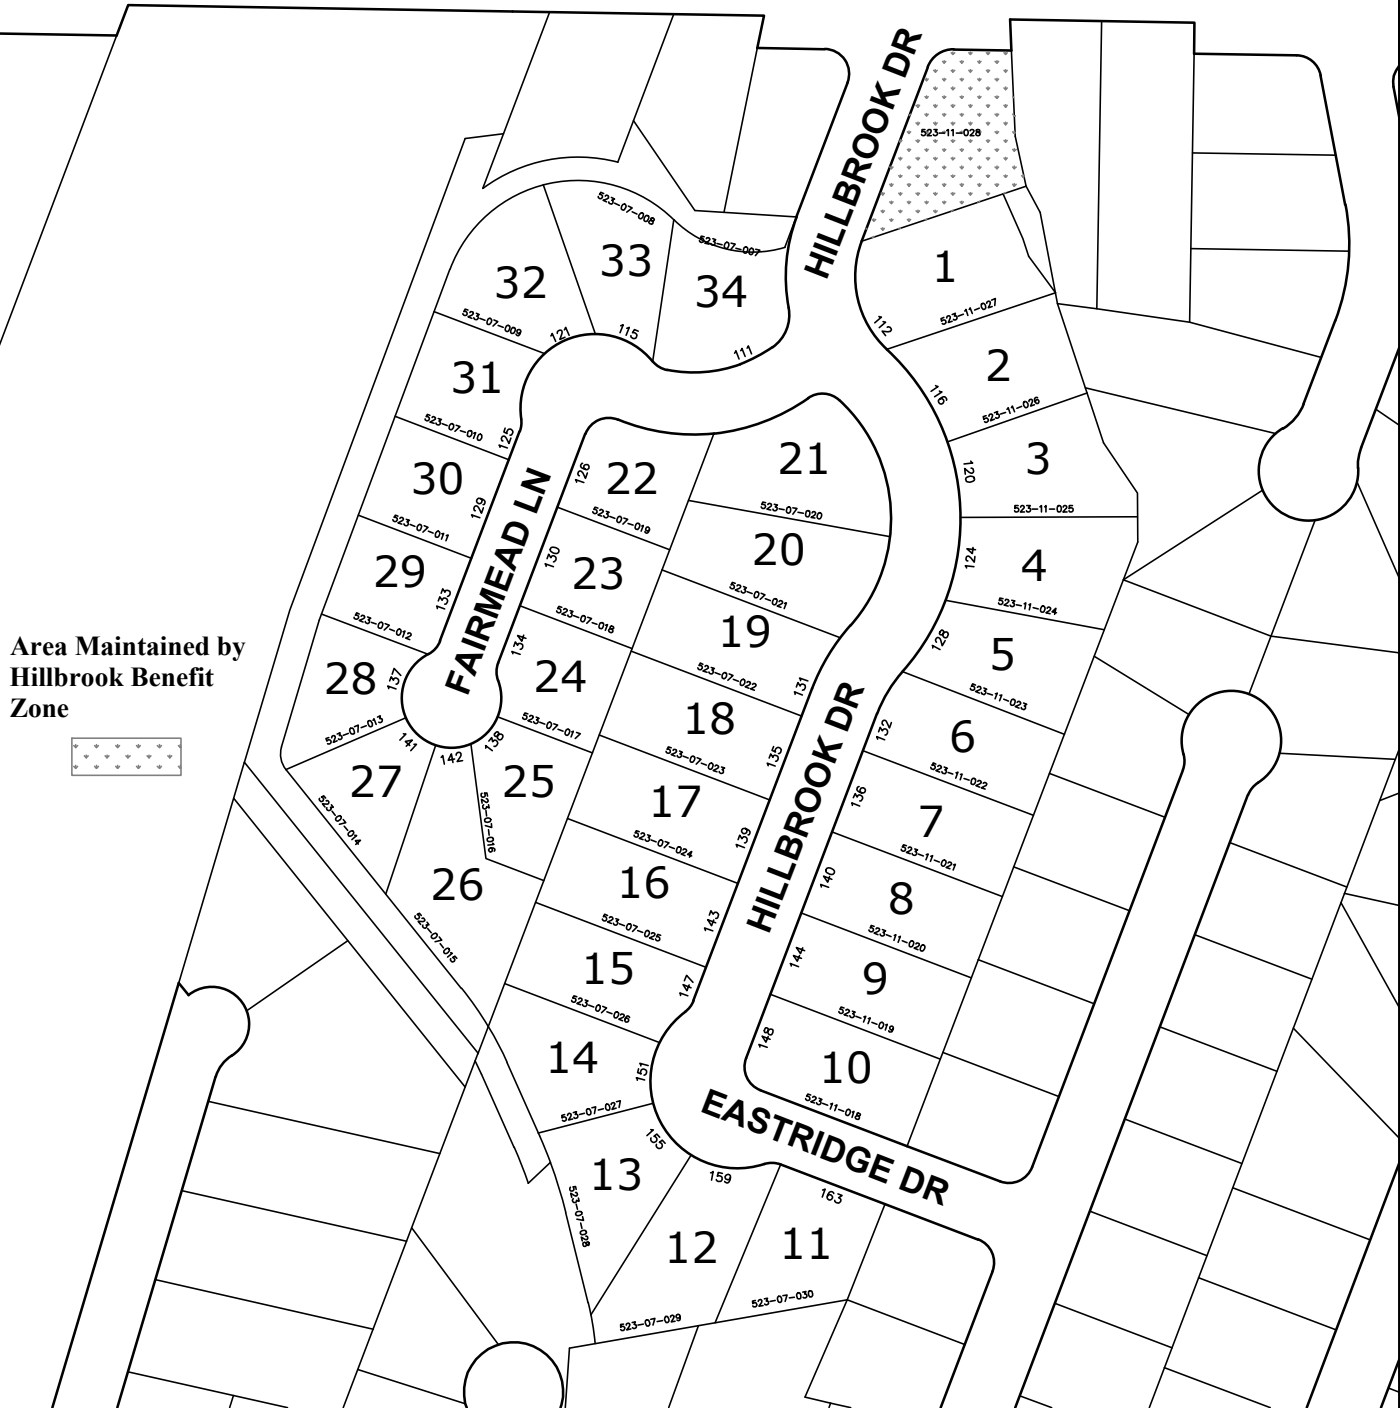


Area Maintained by
Hillbrook Benefit
Zone



Not To Scale

Hillbrook Benefit Zone
Landscaping & Lighting Assessment District No. 1

PART "D"
Assessment Diagram

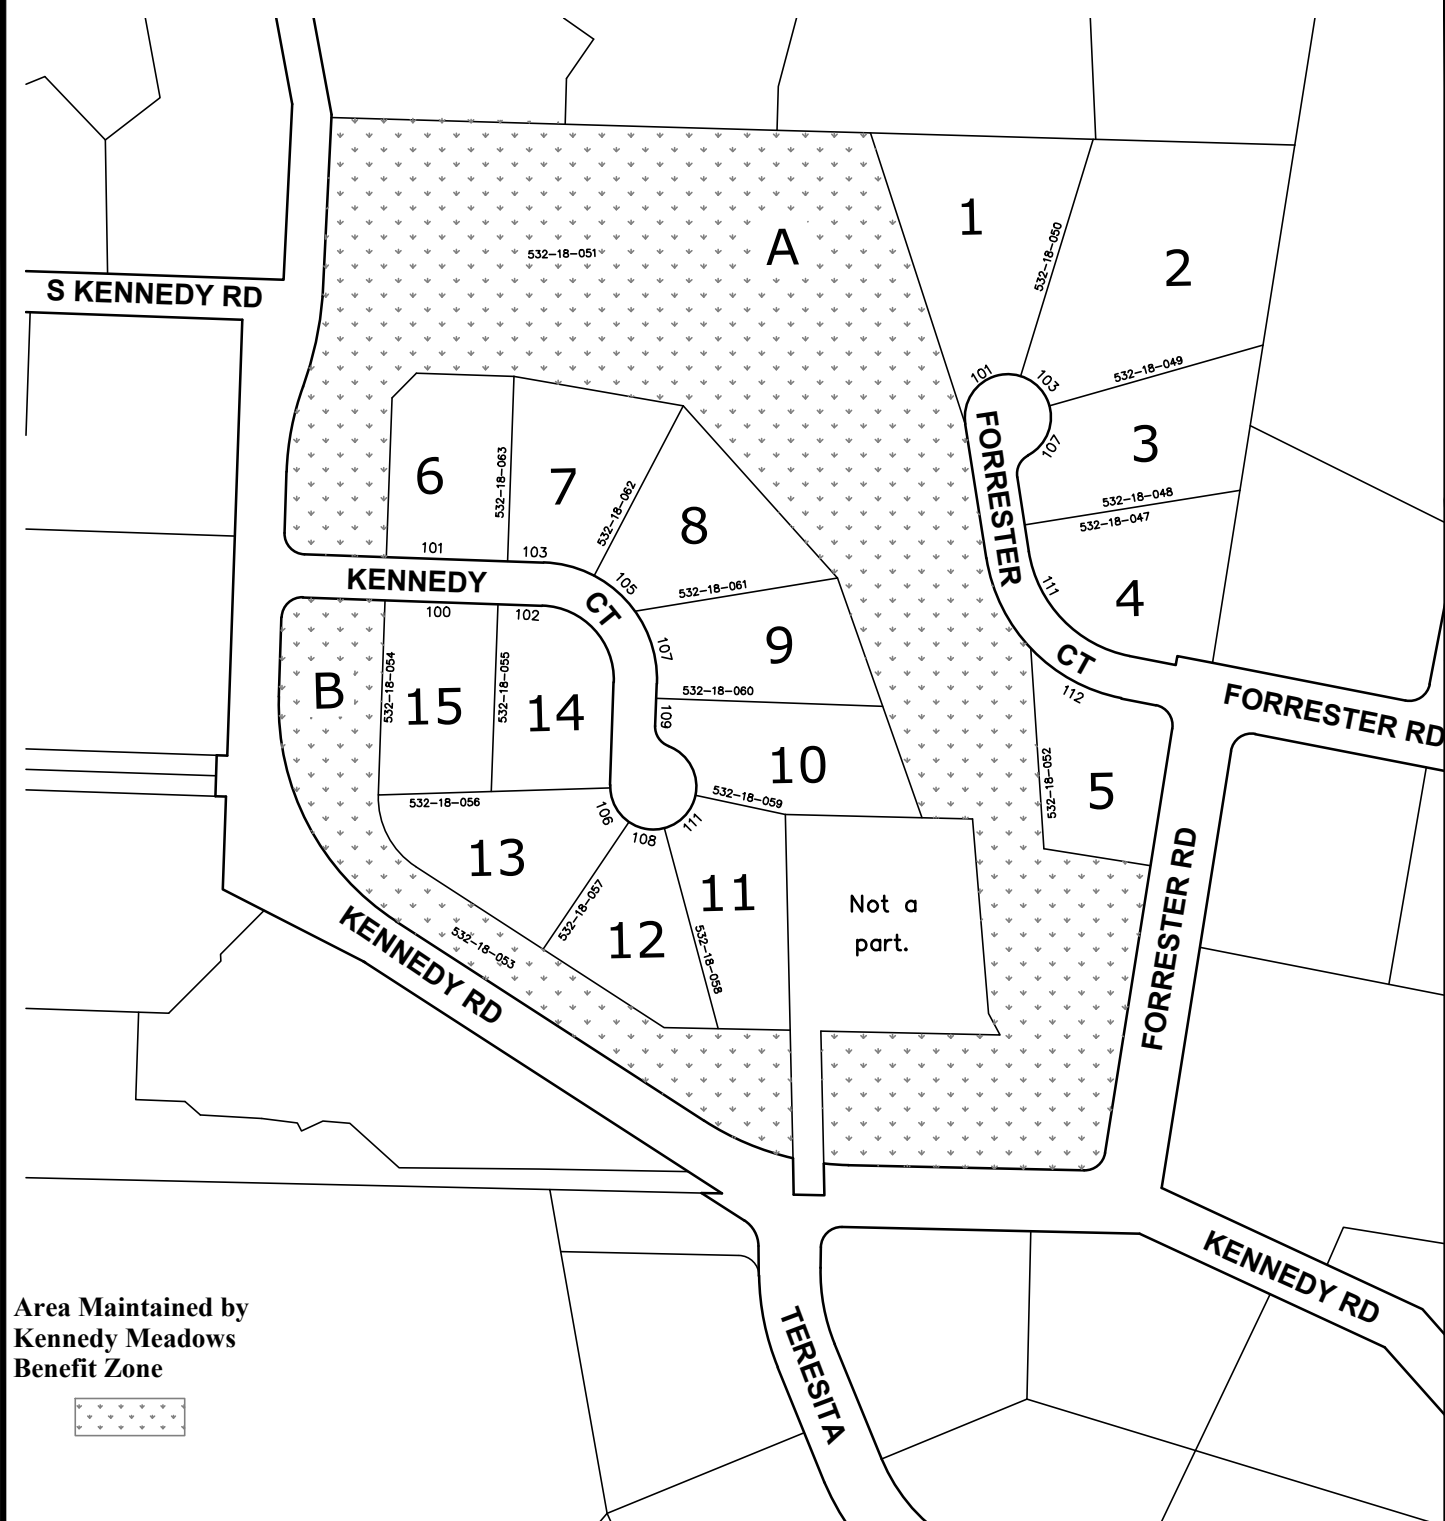

Area Maintained by
Kennedy Meadows
Benefit Zone




Not To Scale

Kennedy Meadows Benefit Zone
Landscaping & Lighting Assessment District No. 1

N:\PPW\ENGINEERING\ASNT-MAPS (LID)\Assessment mcp.dwg

PART "D" Assessment Diagram

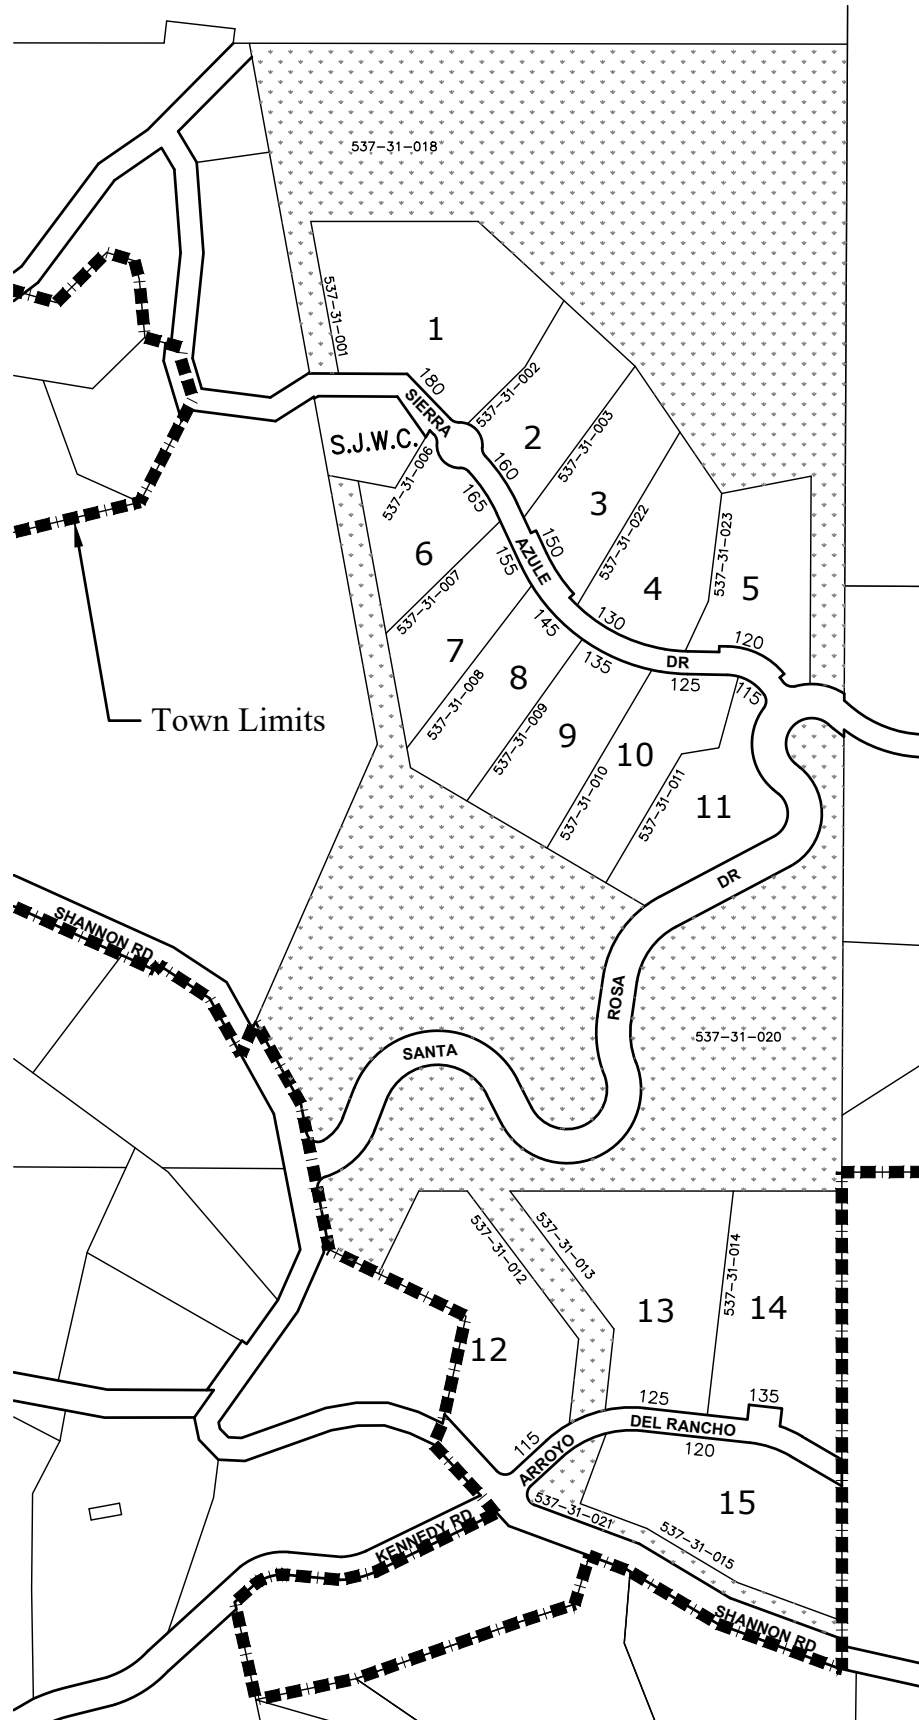


Area Maintained by
Santa Rosa Heights
Benefit Zone




Not To Scale

Santa Rosa Heights Benefit Zone Landscaping & Lighting Assessment District No. 1

PART "D"
Assessment Diagram

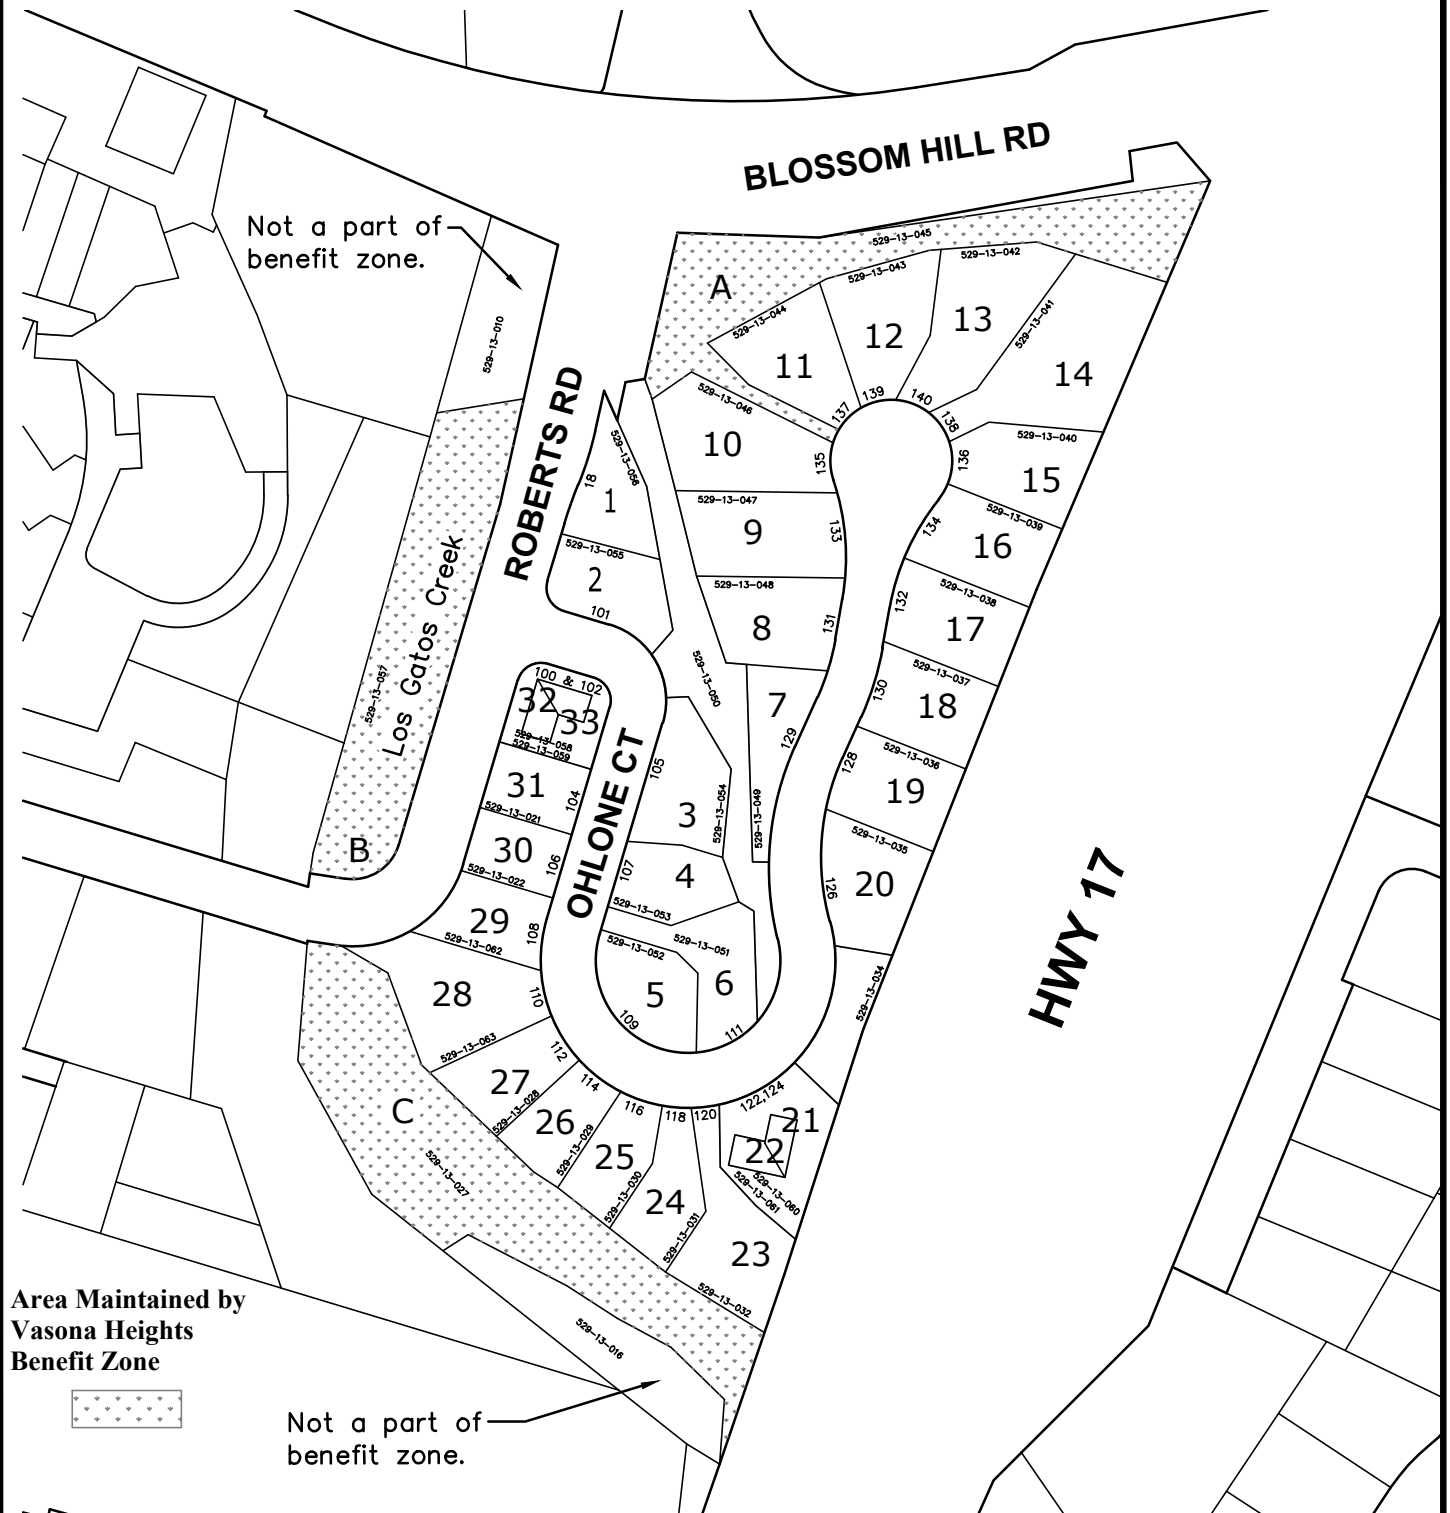

Area Maintained by
Vasona Heights
Benefit Zone

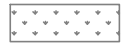

Not a part of
benefit zone.




Not To Scale

Vasona Heights Benefit Zone
Landscaping & Lighting Assessment District No. 1

N:\PPW\ENGINEERING\ASNT-MAPS (LLD)\Assessment mcp.dwg

PART "D"
Assessment Diagram

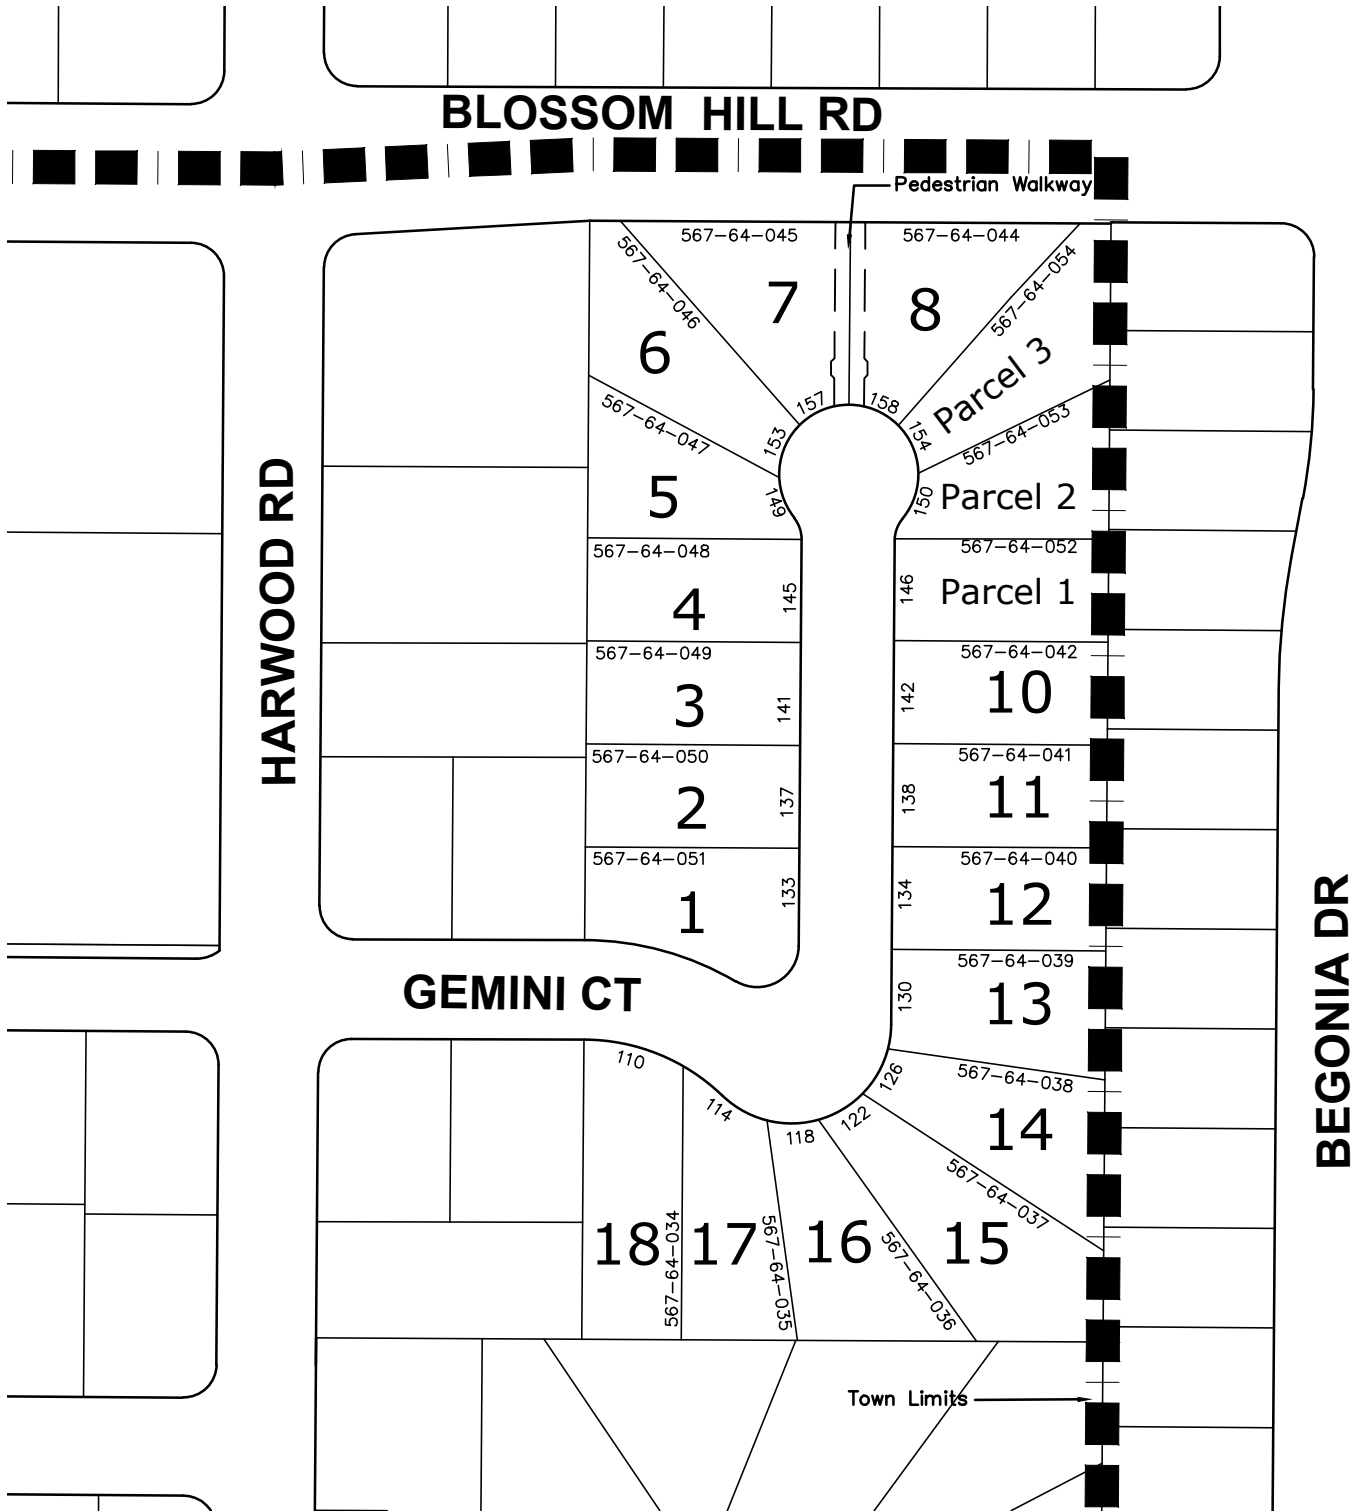

Not To Scale

Gemini Court Benefit Zone
Landscaping & Lighting Assessment District No. 2

N:\PPW\ENGINEERING\ASMT-MAPS (LLD)\Assessment msp.dwg