

11.9.20  
12.7.20

Print date:

10.1.20  
4/6/20  
2/24/20  
1/1/20  
JAY PLETT  
ARCHITECT

408.354.4551  
jay@plett-arc.com  
www.plett-arc.com  
213 Bean Avenue  
Los Gatos, CA 95030

THE DONATEL RES  
 101 BROADWAY  
 LOS GATOS CA

copyright (c) JAY PLETT




This document constitutes original copyrighted material as an instrument of service by the architect JAY PLETT. These documents shall not be utilized and/or duplicated without the permission of the designer in writing. The design remains the sole property of JAY PLETT

Revisions:  
**APPROVALS**  
 HPG  
 DRC

PRELIM/HPG   
 PLAN CK   
 PRICING SET   
 CONST. SET

Scale:  
 Date: Sheet

A-6

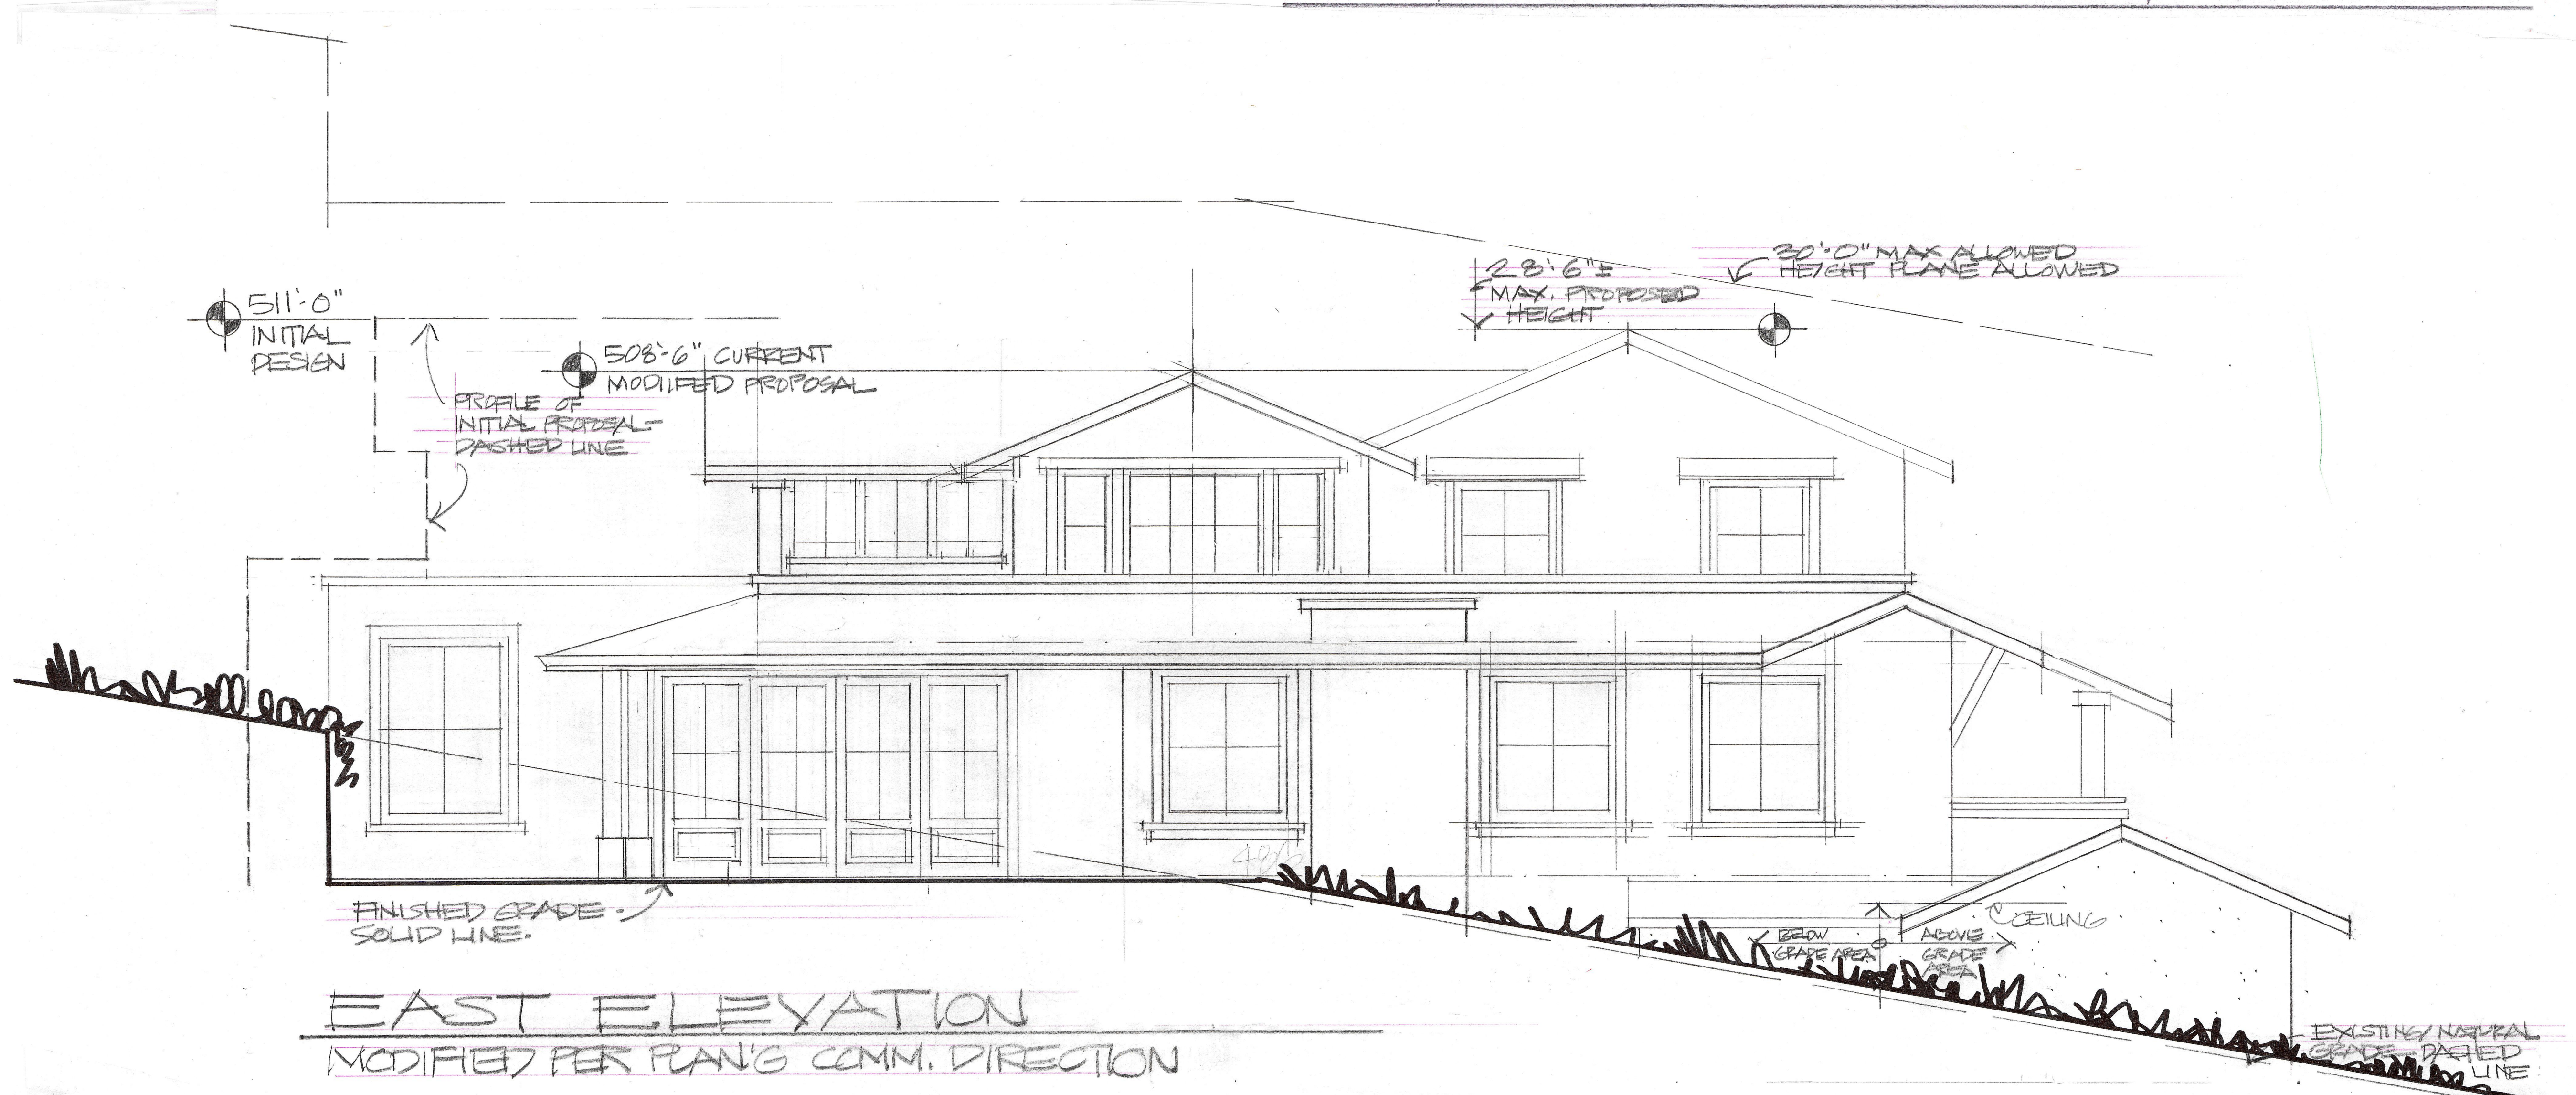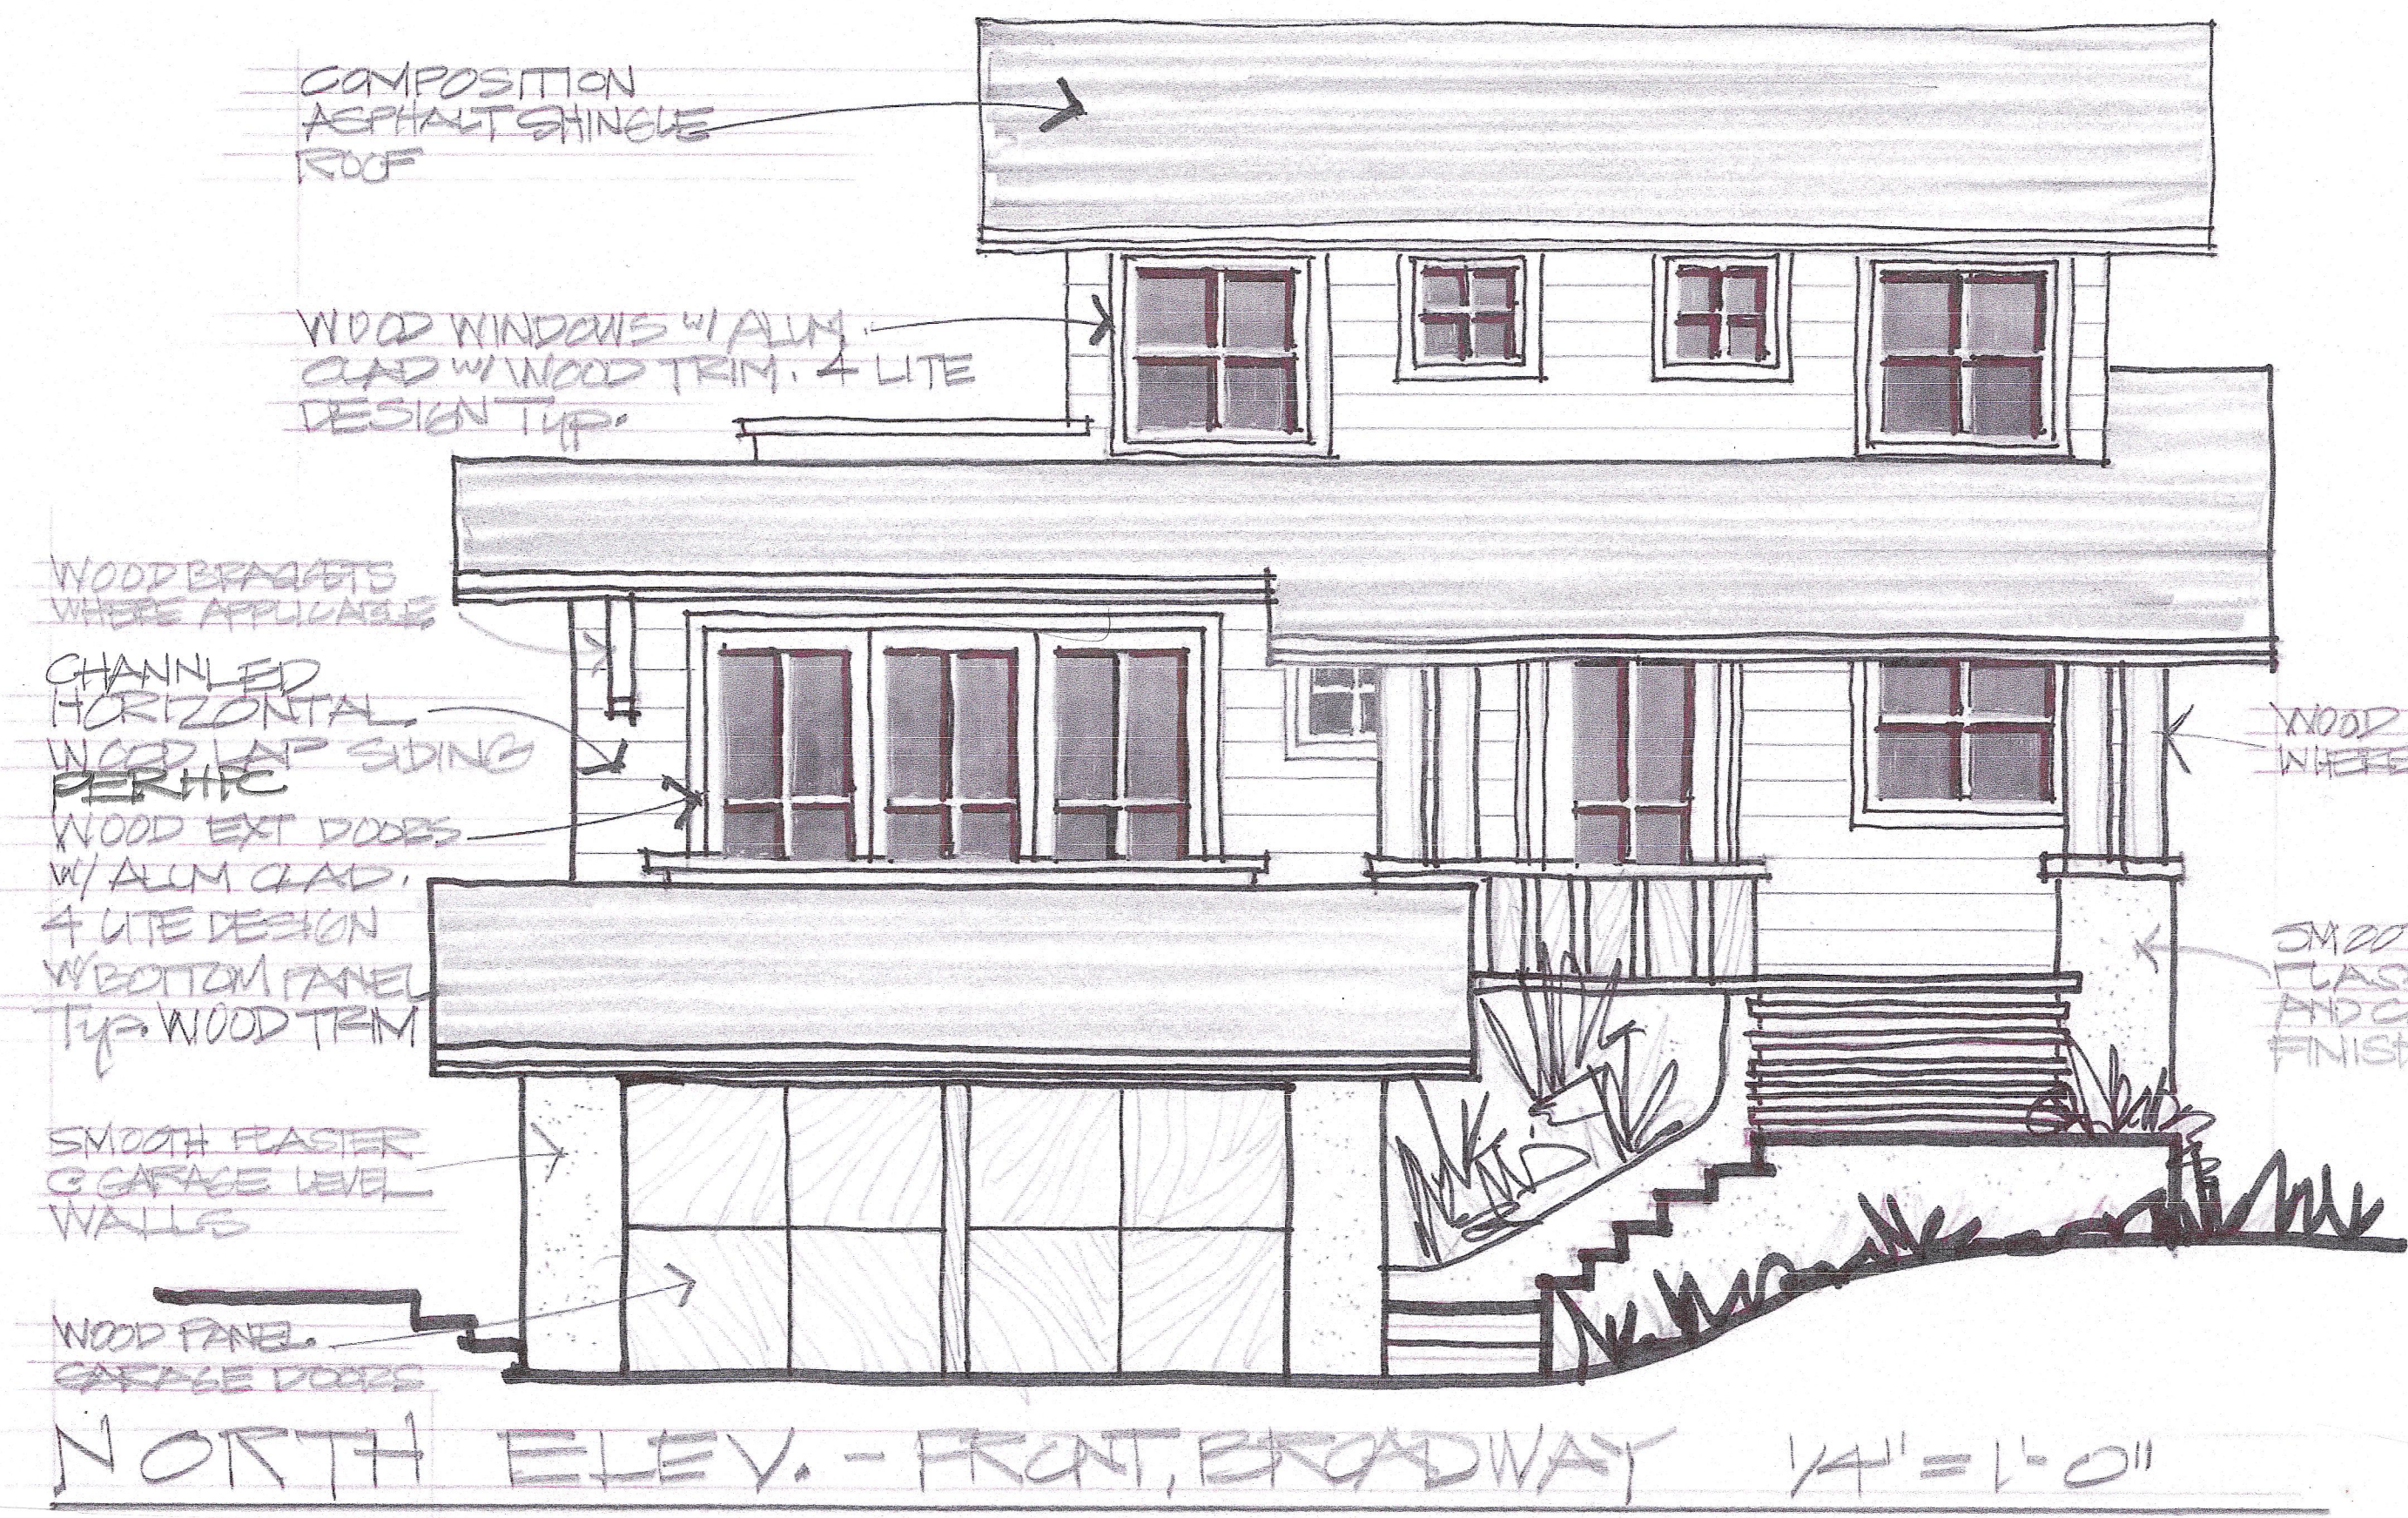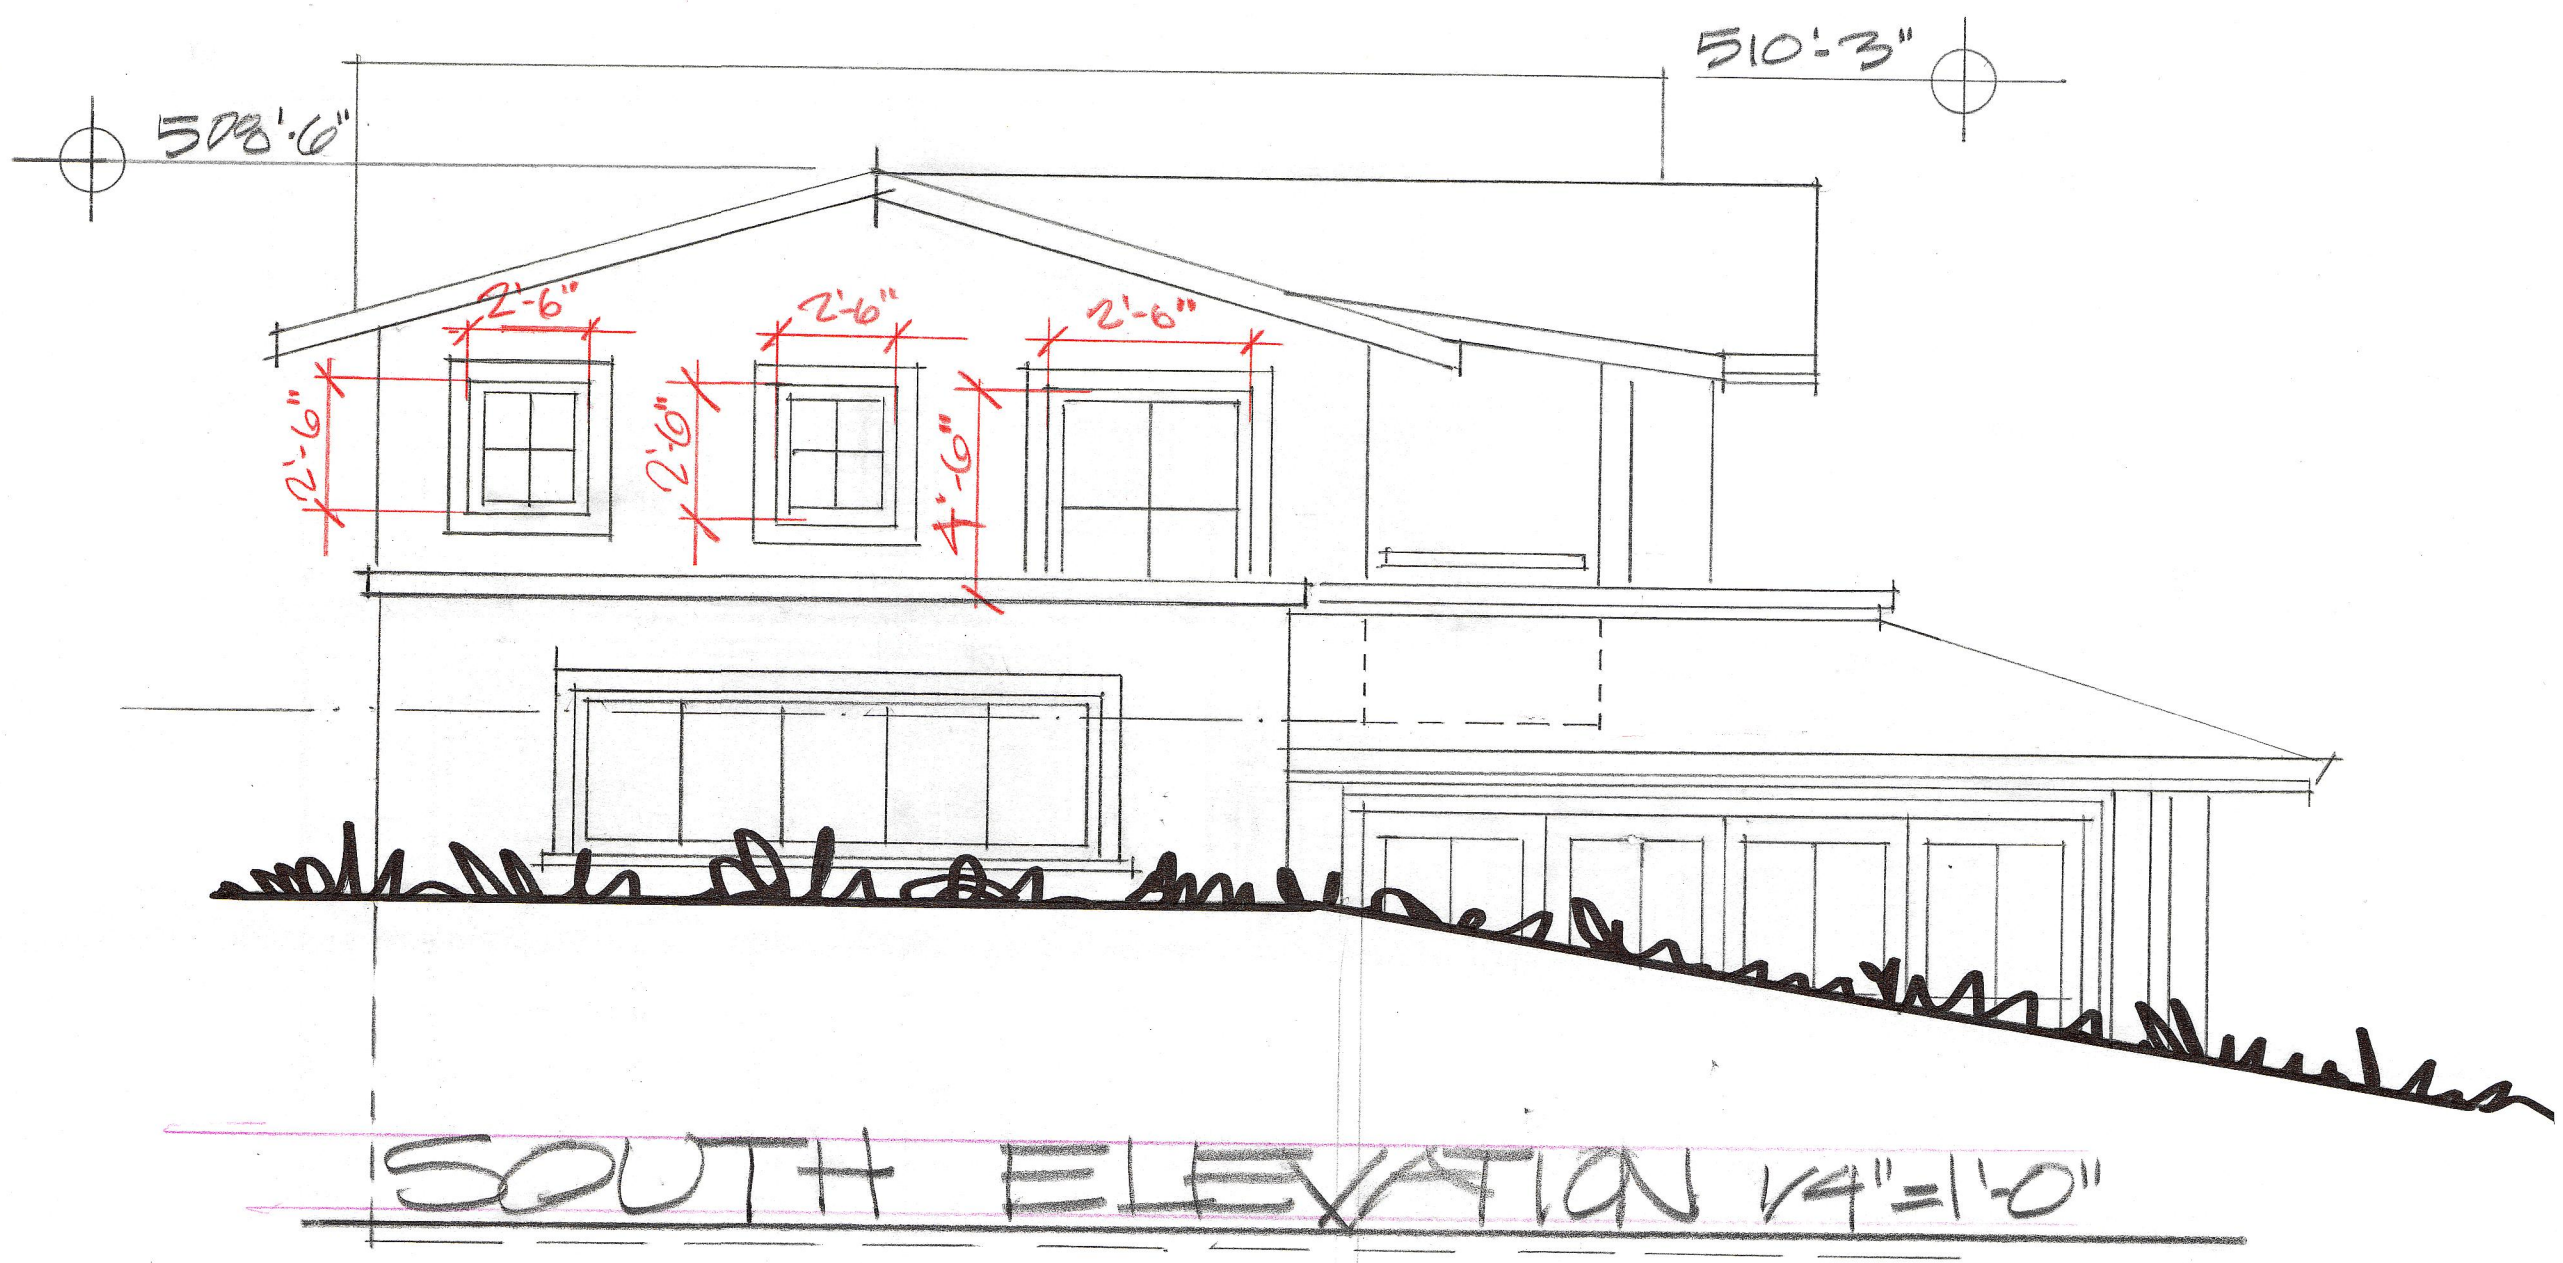



11.9.20  
12.7.20

Print date :

7/20/20  
1/10/20  
2/20/20  
1/17/20

JAY PLETT  
ARCHITECT

408.354.4551  
jay@plett-arc.com  
www.pleTT-arc.com  
213 Bean Avenue  
Los Gatos, CA 95030

THE DE MATTEI RES  
101 BROADWAY  
LOS GATOS CA

copyright (c) JAY PLETT

This document constitutes original copyrighted material as an instrument of service by the architect JAY PLETT. These documents shall not be utilized and/or duplicated without the permission of the designer in writing. The design remains the sole property of JAY PLETT

Revisions :

PRELIM/HPC   
PLAN CK   
PRICING SET   
CONST. SET

Scale :

Date :

Sheet

A-7

