


MODIFICATIONS PER PLANNING COMMISSION

PLAN

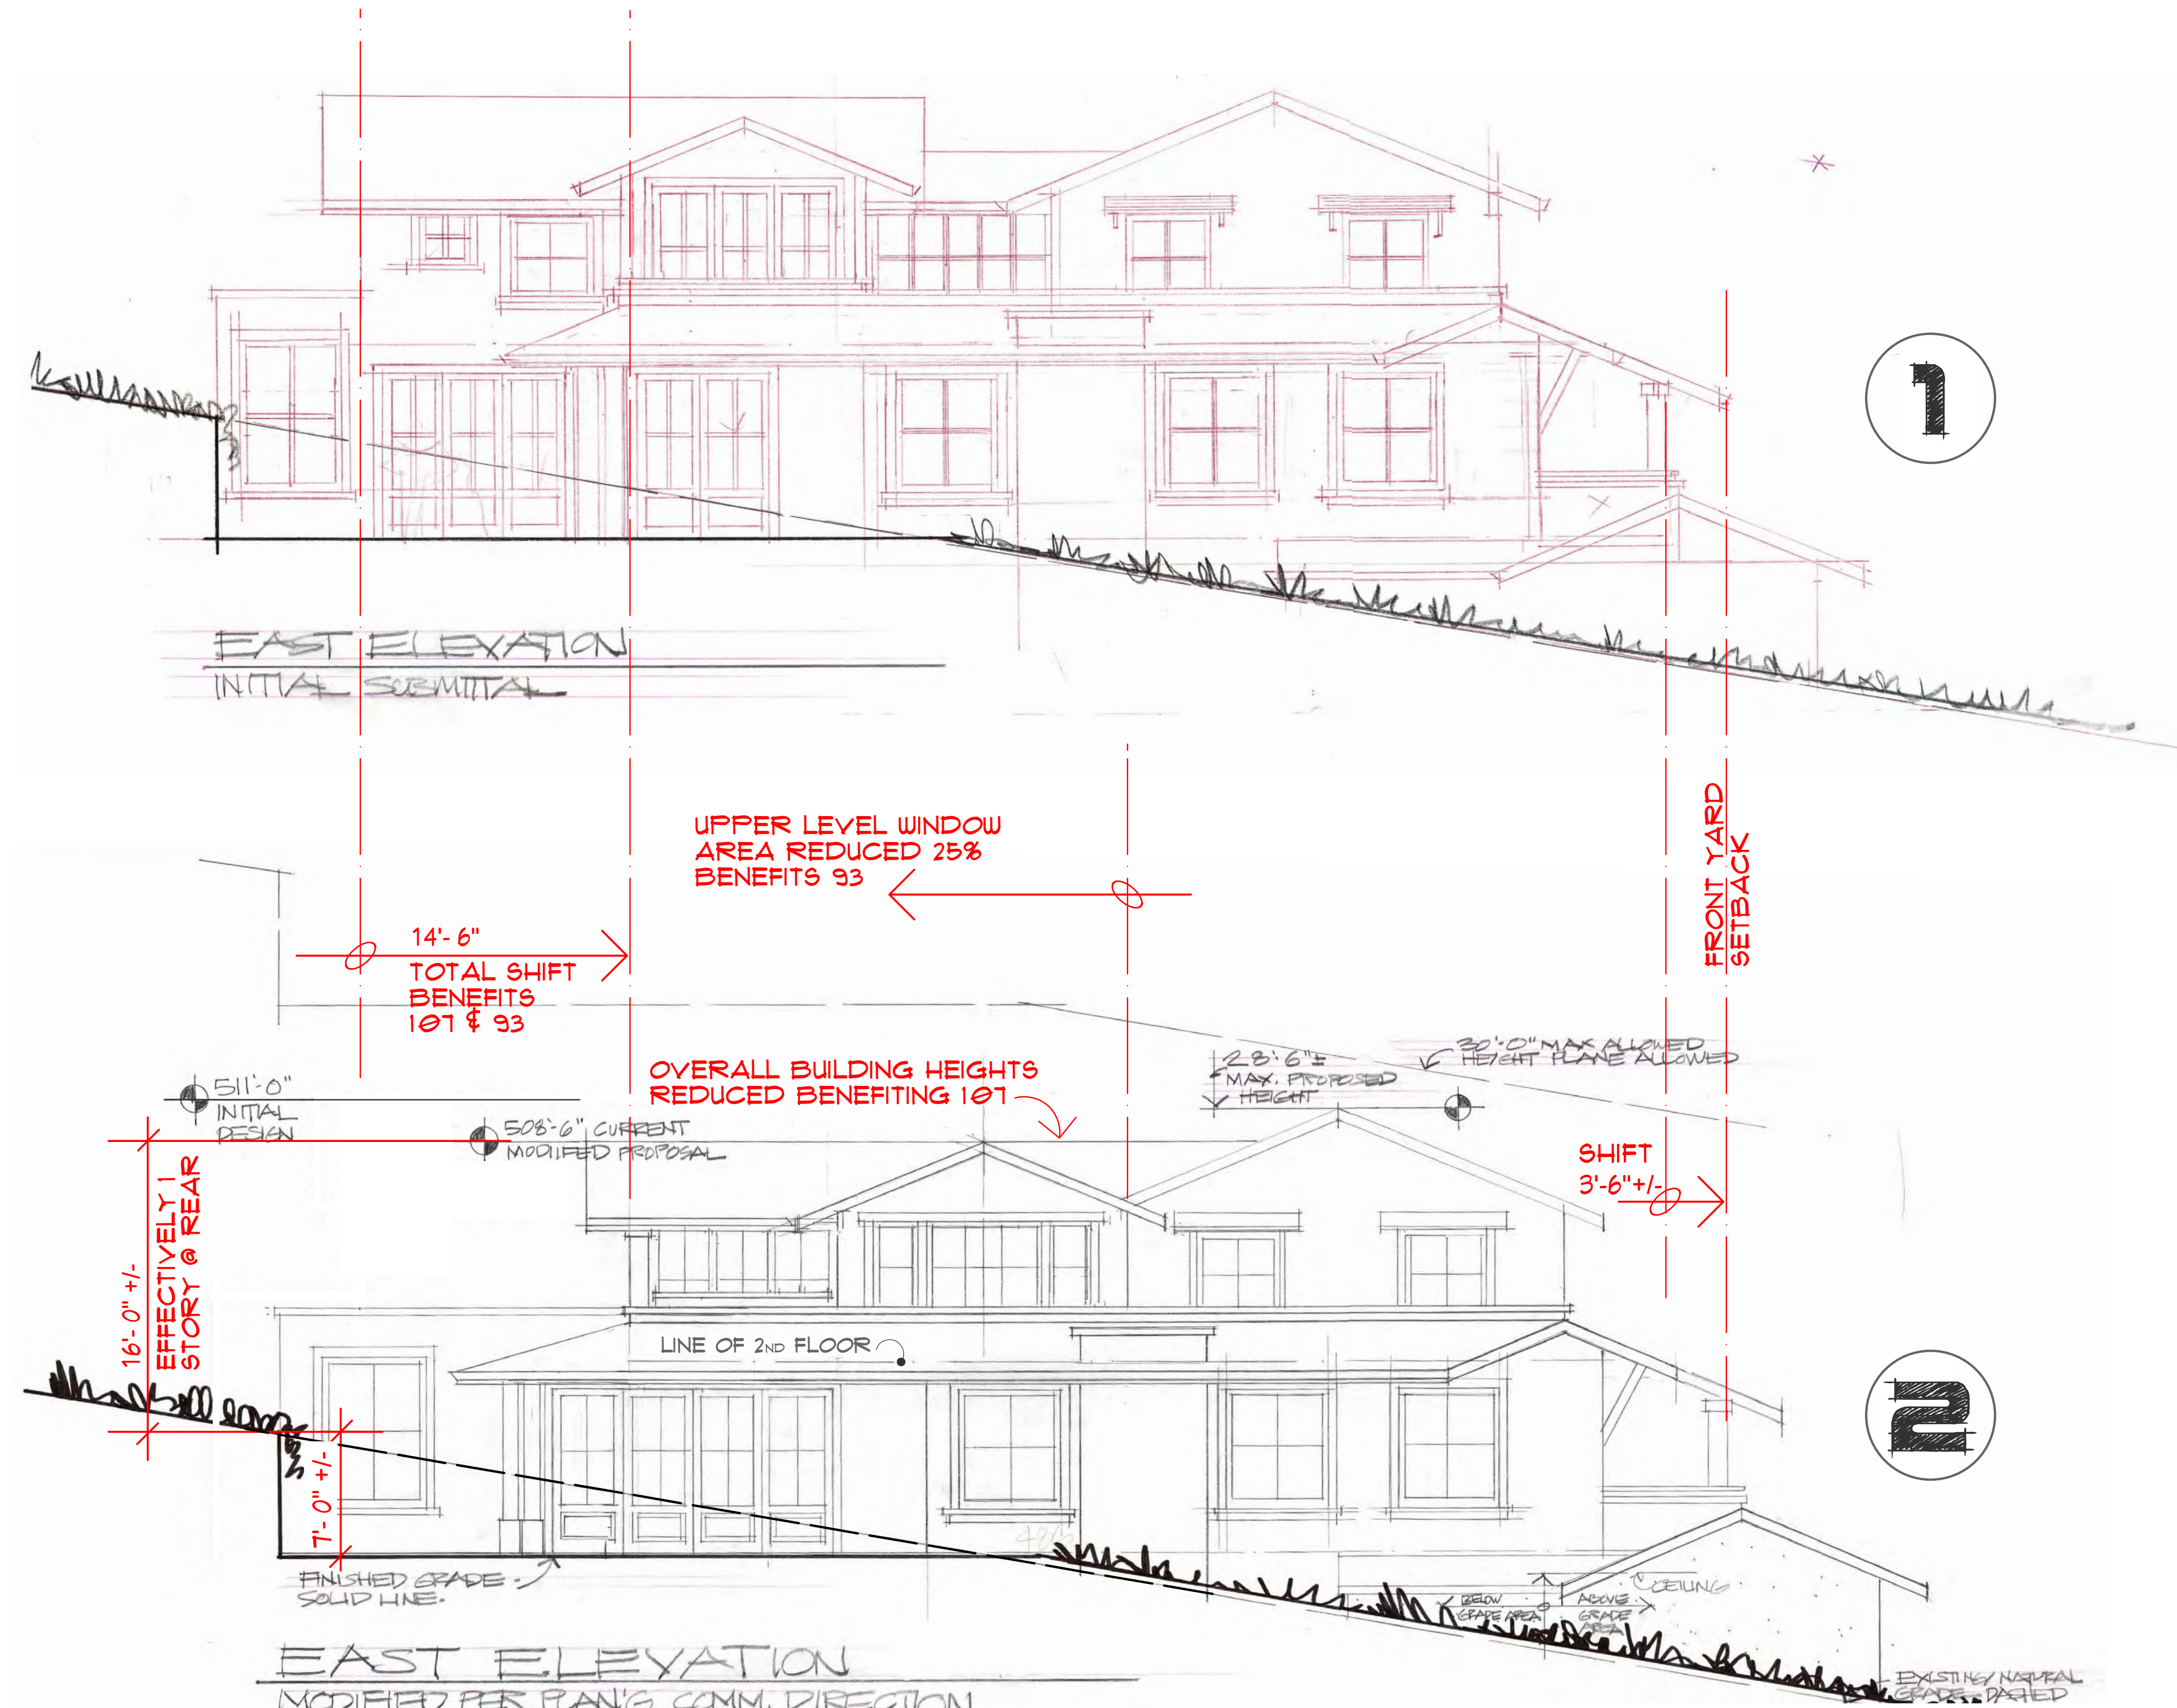

**NEW LAYOUT &
MOVE HOUSE TO
FRONT YARD SB
PER PC DIRECTION**

MODIFICATIONS PER PLANNING COMMISSION
ELEVATION