


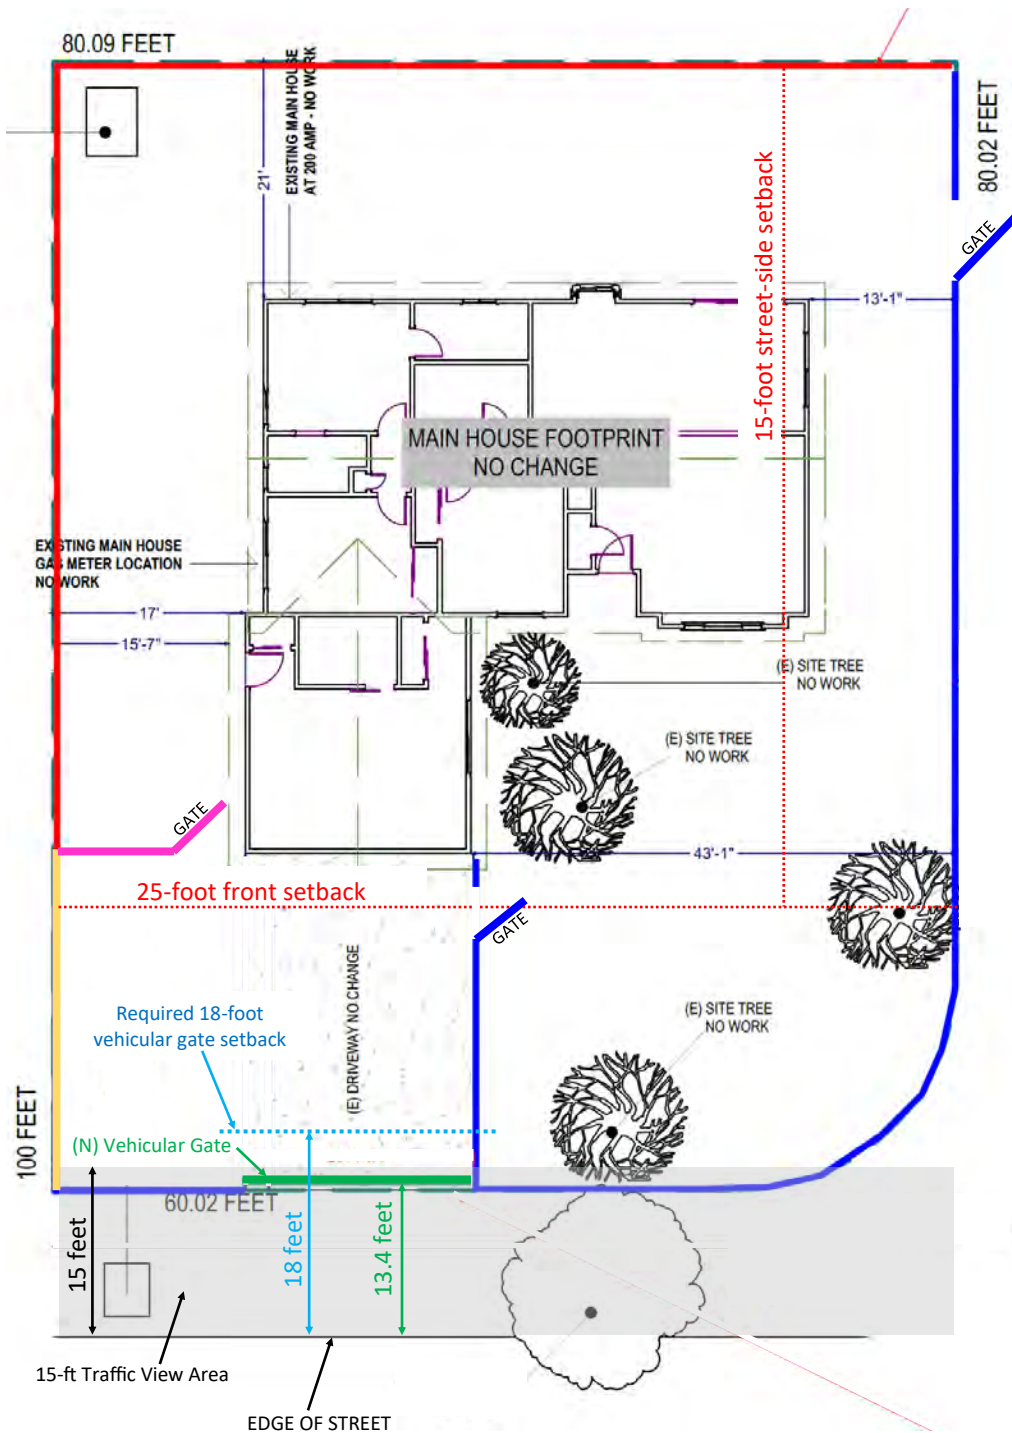

—	(E) 6-ft solid wood fence
—	(E) 7-ft solid wood fence
—	(E) 4-ft masonry/picket fence
—	(E) 4.25-ft solid wood fence
—	(N) 4.25-ft vehicular gate

***This Page
Intentionally
Left Blank***