



Signs, inc.

ARCHITECTURAL SIGNAGE

FABRICATE | INSTALL | SERVICE

1752 Junction Avenue Unit C
San Jose CA 95112
(408)971 - 6643
C45 License# 945852
design@sjpsigns.com

Montebello Market

9 Montebello Way

Los Gatos, CA

PROJECT ID - 9fqzL5-122021

Fabrication & Installation By SJP Signs

Sign Types - Exterior Signage

Date - 03/04/2022

Quantity - 01

Version - v4

Fabrication and installation of
Exterior Signs
based on Design Intent and
Drawings specified in the document.

This document belongs to SJP SIGNS INC and becomes the property of the customer only upon completion of the order and is otherwise not to be used in whole or in part without written permission of SJP SIGNS, INC

Signature indicates approval of this design and data as is, and Client assumes the responsibility of any and all incorrect information shown in this proposal. Please review contents carefully.

This rendering is computer generated. Drawings are to scale using colors but images may appear slightly different on your monitor or printer depending on the model. We have made every effort to make this to your specifications, but please take a moment and make sure we have it right. This is an art proof that is designed to meet the approval of the customer. Once approval is granted, we SJP Signs are no longer liable for typographical and/or design layout errors. Please do not give approval until it meets your requirements. You will be held financially responsible for this order when we receive your approval.

SALES REP :
Harry Singh

DESIGNER :
Shailendra

DATE:
03/04/2022

CLIENT NAME :
Montebello Market

LOCATION :
9 Montebello Way
Los Gatos, CA
REVISION :
v4

PROJECT DESCRIPTION

Customer Signature
Date Place


FOR CLIENT USE ONLY

- ☐ APPROVED BY CLIENT
- ☐ APPROVED SUBJECT TO COMMENTS
- ☐ REVISE & RESUBMIT FOR APPROVAL
- ☐ GOOD FOR CONSTRUCTION / PERMITS



STORE FRONT SIGN - FACE LIT
VISUAL DAYVIEW MOCKUP

Page 03
Scale - 1:25
Quantity - 01

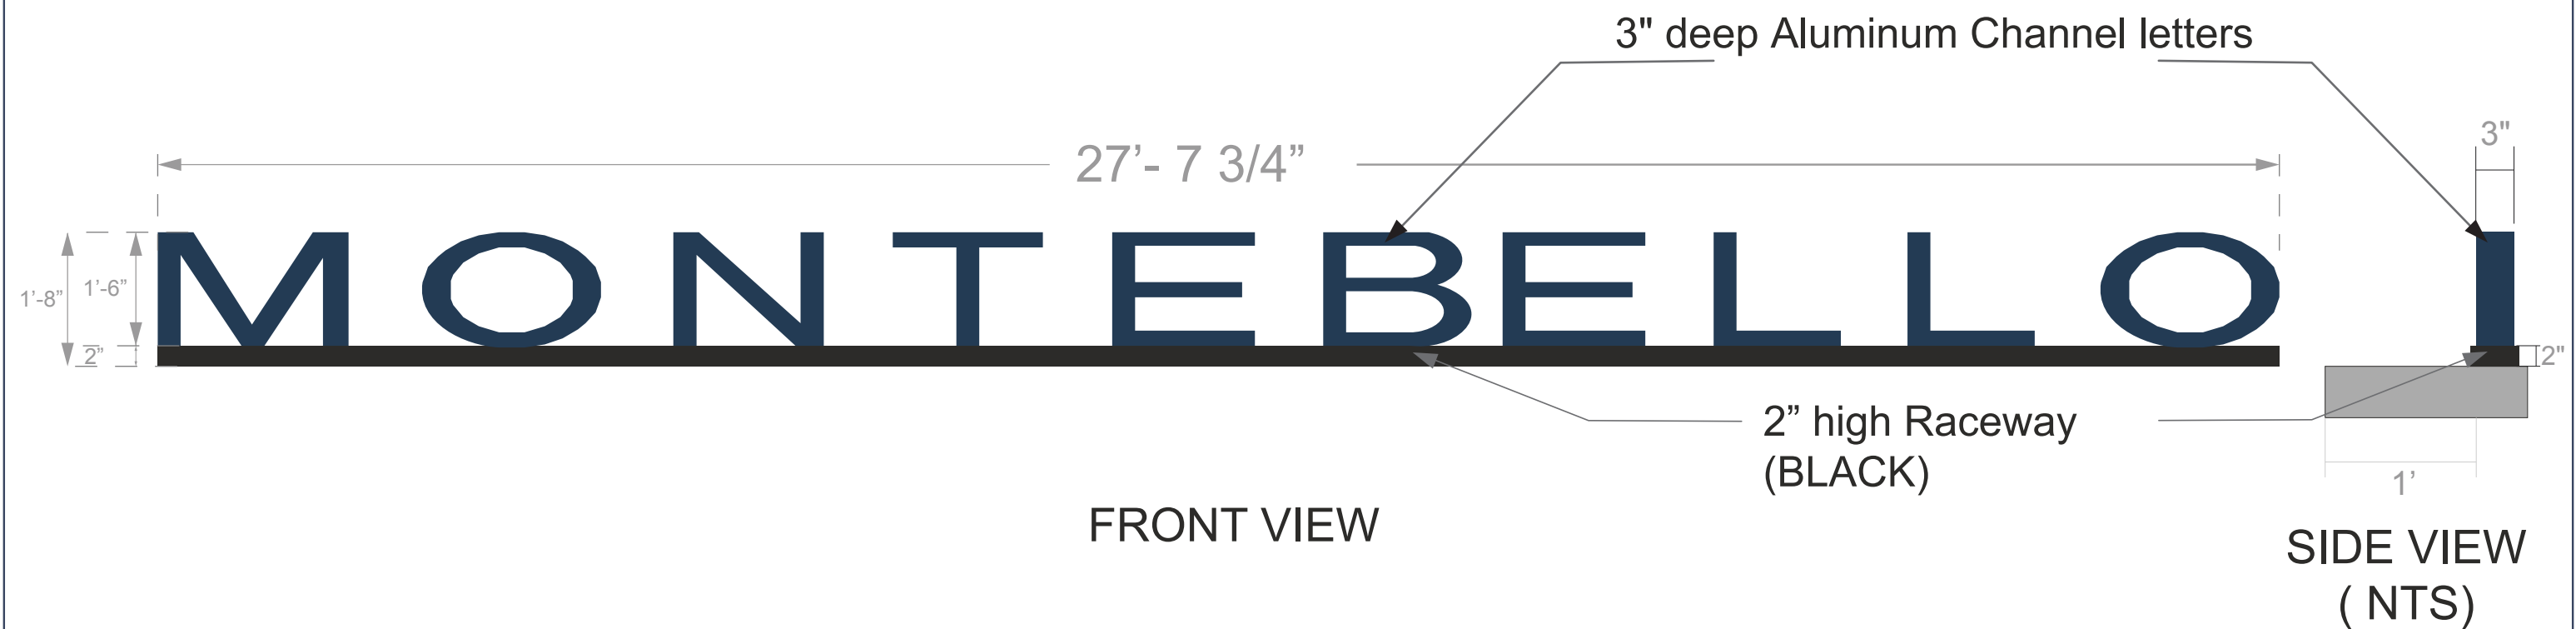

Note: 3" deep Aluminum Channel letters
Deep blue day/night film on face of the letters
2" high & 4" deep Raceway

Proposed Signage area- 41.47 sqft

This document belongs to SJP SIGNS INC and becomes the property of the customer only upon completion of the order and is otherwise not to be used in whole or in part without written permission of SJP SIGNS, INC	Signature indicates approval of this design and data as is, and Client assumes the responsibility of any and all incorrect information shown in this proposal. Please review contents carefully.	This rendering is computer generated. Drawings are to scale using colors but images may appear slightly dierent on your monitor or printer depending on the model. We have made every effort to make this to your specifications, but please take a moment and make sure we have it right. This is an art proof that is designed to meet the approval of the customer. Once approval is granted, we SJP Signs are no longer liable for typographical and/or design layout errors. Please do not give approval until it meets your requirements. You will be held financially responsible for this order when we receive your approval.	SALES REP : Harry Singh DESIGNER : Shailendra DATE: 03/04/2022	CLIENT NAME : Montebello Market LOCATION : 9 Montebello Way Los Gatos, CA REVISION : v4	PROJECT DESCRIPTION Customer Signature Date Place	FOR CLIENT USE ONLY ☐ APPROVED BY CLIENT ☐ APPROVED SUBJECT TO COMMENTS ☐ REVISE & RESUBMIT FOR APPROVAL ☐ GOOD FOR CONSTRUCTION / PERMITS	SJP Signs, inc. ARCHITECTURAL SIGNAGE FABRICATE INSTALL SERVICE
---	---	---	---	--	--	---	--

STORE FRONT SIGN - FACE LIT

VISUAL DAYVIEW MOCKUP



This document belongs to SJP SIGNS INC and becomes the property of the customer only upon completion of the order and is otherwise not to be used in whole or in part without written permission of SJP SIGNS, INC	Signature indicates approval of this design and data as is, and Client assumes the responsibility of any and all incorrect information shown in this proposal. Please review contents carefully.	This rendering is computer generated. Drawings are to scale using colors but images may appear slightly different on your monitor or printer depending on the model. We have made every effort to make this to your specifications, but please take a moment and make sure we have it right. This is an art proof that is designed to meet the approval of the customer. Once approval is granted, we SJP Signs are no longer liable for typographical and/or design layout errors. Please do not give approval until it meets your requirements. You will be held financially responsible for this order when we receive your approval.	SALES REP : Harry Singh DESIGNER : Shailendra DATE: 03/04/2022	CLIENT NAME : Montebello Market LOCATION : 9 Montebello Way Los Gatos, CA REVISION : v4	PROJECT DESCRIPTION Customer Signature _____ Date _____ Place _____	FOR CLIENT USE ONLY ☐ APPROVED BY CLIENT ☐ APPROVED SUBJECT TO COMMENTS ☐ REVISE & RESUBMIT FOR APPROVAL ☐ GOOD FOR CONSTRUCTION / PERMITS	SJP Signs, inc. ARCHITECTURAL SIGNAGE FABRICATE INSTALL SERVICE
---	---	---	---	--	--	---	--

STORE FRONT SIGN - FACE LIT

VISUAL NIGHTVIEW MOCKUP




This document belongs to SJP SIGNS INC and becomes the property of the customer only upon completion of the order and is otherwise not to be used in whole or in part without written permission of SJP SIGNS, INC	Signature indicates approval of this design and data as is, and Client assumes the responsibility of any and all incorrect information shown in this proposal. Please review contents carefully.	This rendering is computer generated. Drawings are to scale using colors but images may appear slightly different on your monitor or printer depending on the model. We have made every effort to make this to your specifications, but please take a moment and make sure we have it right. This is an art proof that is designed to meet the approval of the customer. Once approval is granted, we SJP Signs are no longer liable for typographical and/or design layout errors. Please do not give approval until it meets your requirements. You will be held financially responsible for this order when we receive your approval.	SALES REP : Harry Singh DESIGNER : Shailendra DATE: 03/04/2022	CLIENT NAME : Montebello Market LOCATION : 9 Montebello Way Los Gatos, CA REVISION : v4	PROJECT DESCRIPTION Customer Signature Date Place	FOR CLIENT USE ONLY ☐ APPROVED BY CLIENT ☐ APPROVED SUBJECT TO COMMENTS ☐ REVISE & RESUBMIT FOR APPROVAL ☐ GOOD FOR CONSTRUCTION / PERMITS	SJP Signs, inc. ARCHITECTURAL SIGNAGE FABRICATE INSTALL SERVICE
---	---	---	--	---	---	--	--

STORE FRONT SIGN - FACE LIT

INSTALLATION DETAILS

CROSS SECTION

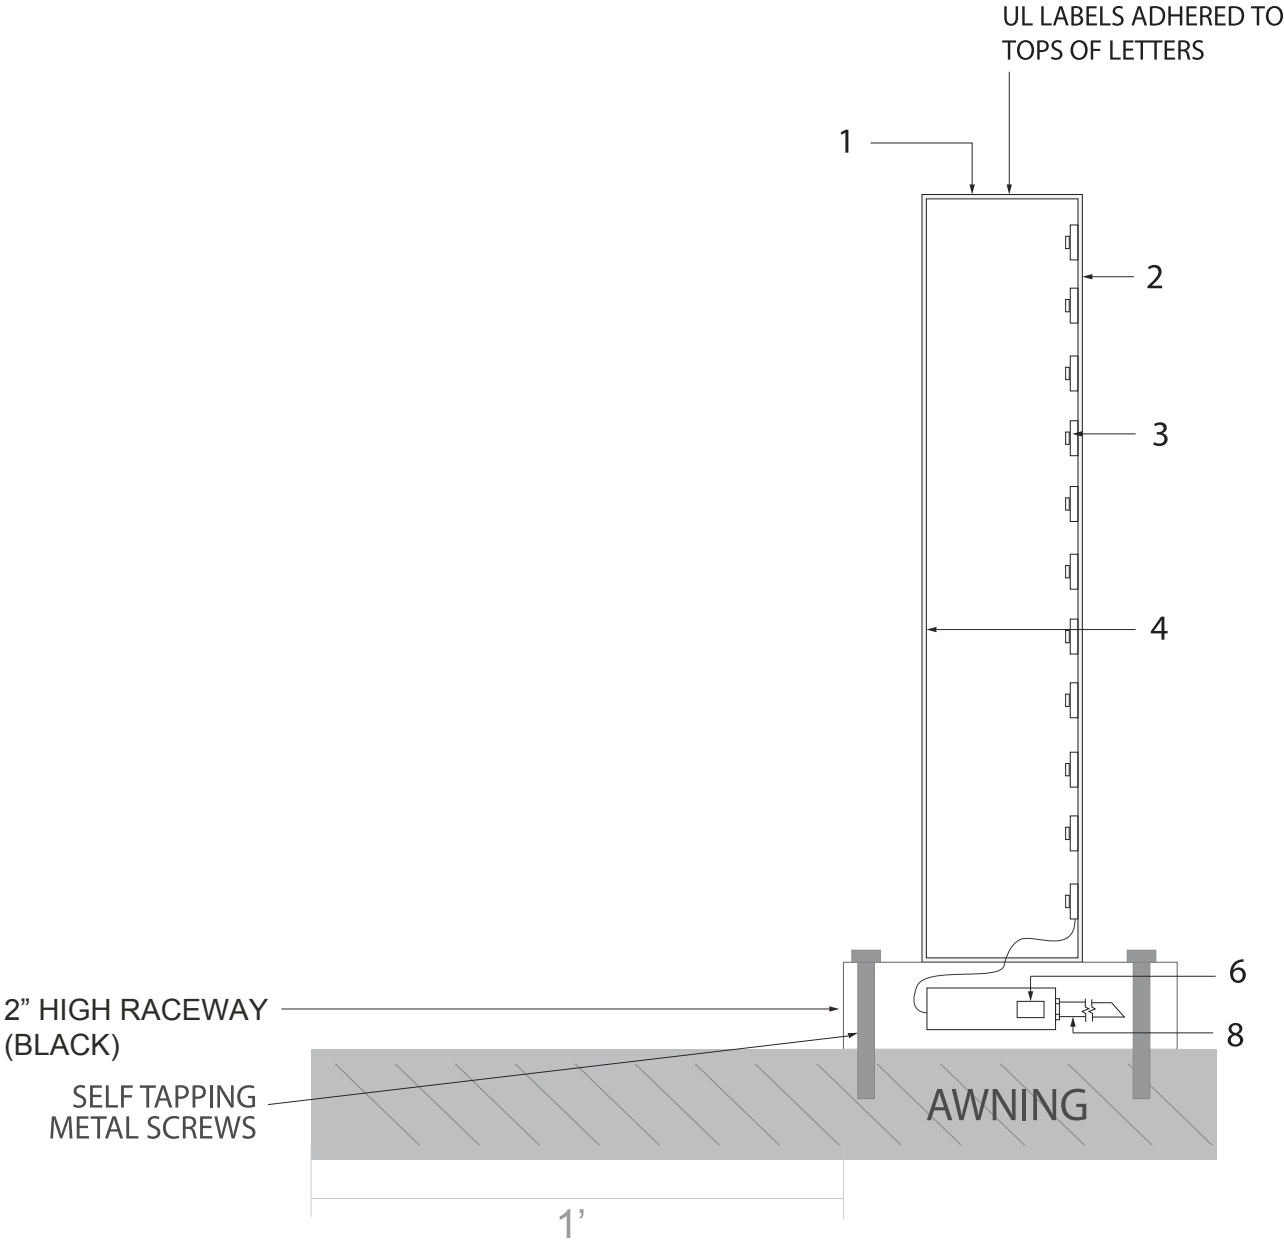

COLOR AND MATERIAL SCHEDULE

TRIMLESS FACE LIT LETTERS

FABRICATION

- 1) .063 ALUMINUM WITH 3" RETURNS
- 2) .063 ALUMINUM FACE
- 3) LED UNITS: 12V/0.72W PER MODULE COLOR TEMPERATURE OF LED: 4000K LED
- 4) 1/8" ACRYLIC OPTIX 260LD ACRYLIC FACE WHITE With deep blue day/night film on face of the letters
- 6) TRANSFORMER WITH DISCONNECT
- 8) PRIMARY PLUG TO 120V

ILLUMINATION: 12 V white L.E.D. illumination L.E.D. Mounted every 4 and 4 on center
WIRING AND POWER SUPPLY: 60W Power supply Power to be field verified by tenant

AUTOMATIC TIMER IS PROVIDED ON THIS POWER LINE
All building penetrations to be weatherproof

All UL and manufacturers labels to be placed at the top of the letters- out of public view
All Signs are intended to be installed per article 600 of the National Electric code

This document belongs to SJP SIGNS INC and becomes the property of the customer only upon completion of the order and is otherwise not to be used in whole or in part without written permission of SJP SIGNS, INC	Signature indicates approval of this design and data as is, and Client assumes the responsibility of any and all incorrect information shown in this proposal. Please review contents carefully.	This rendering is computer generated. Drawings are to scale using colors but images may appear slightly different on your monitor or printer depending on the model. We have made every effort to make this to your specifications, but please take a moment and make sure we have it right. This is an art proof that is designed to meet the approval of the customer. Once approval is granted, we SJP Signs are no longer liable for typographical and/or design layout errors. Please do not give approval until it meets your requirements. You will be held financially responsible for this order when we receive your approval.	SALES REP : Harry Singh DESIGNER : Shailendra DATE: 03/04/2022	CLIENT NAME : Montebello Market LOCATION : 9 Montebello Way Los Gatos, CA REVISION : v4	PROJECT DESCRIPTION Customer Signature Date Place	FOR CLIENT USE ONLY ☐ APPROVED BY CLIENT ☐ APPROVED SUBJECT TO COMMENTS ☐ REVISE & RESUBMIT FOR APPROVAL ☐ GOOD FOR CONSTRUCTION / PERMITS	SJP Signs, inc. ARCHITECTURAL SIGNAGE FABRICATE INSTALL SERVICE
---	---	---	---	--	--	---	--