


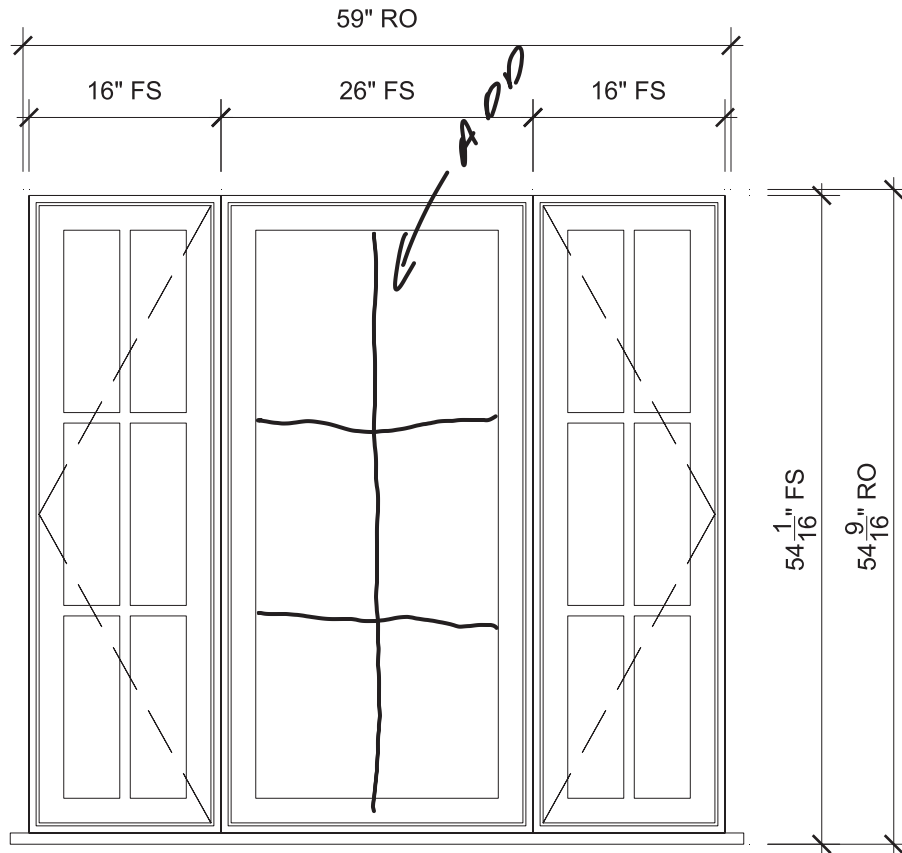

#1 CASEMENT ASSEMBLY

SCALE: 3/4" = 1'-0"



Head



Head



Jamb



Vertical Mullion



Sill



Sill



Divided Lite



PROJ/JOB: 19 Clifton Ave / Schantz, Jonathan

DIST/DEALER: SANTA CRUZ MILLWORK

DRAWN: RORY STURDIVANT

QUOTE#: HHNV3T1

PK VER: 0004.08.00


CREATED: 04/30/2024

REVISION:

SHEET

1

OF 19

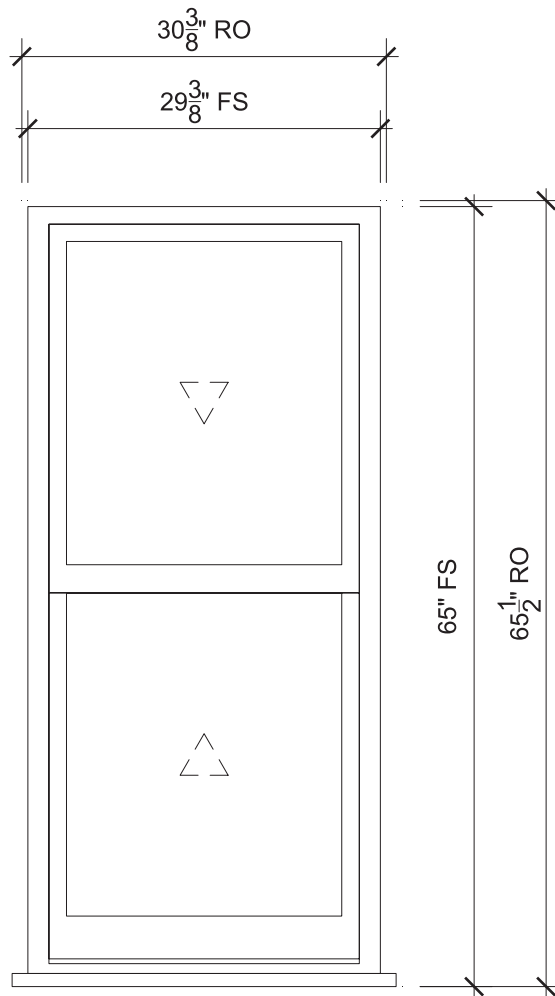

#2 DBL HUNG

SCALE: 3/4" = 1'-0"

- 4
16 Head
- 1
17 Jamb
- 2
17 Sill
- 3
17 Checkrail



PROJ/JOB: 19 Clifton Ave / Schantz, Jonathan

DIST/DEALER: SANTA CRUZ MILLWORK

DRAWN: RORY STURDIVANT

QUOTE#: HHNV3T1

PK VER: 0004.08.00


CREATED: 04/30/2024

REVISION:

SHEET

2

OF 19

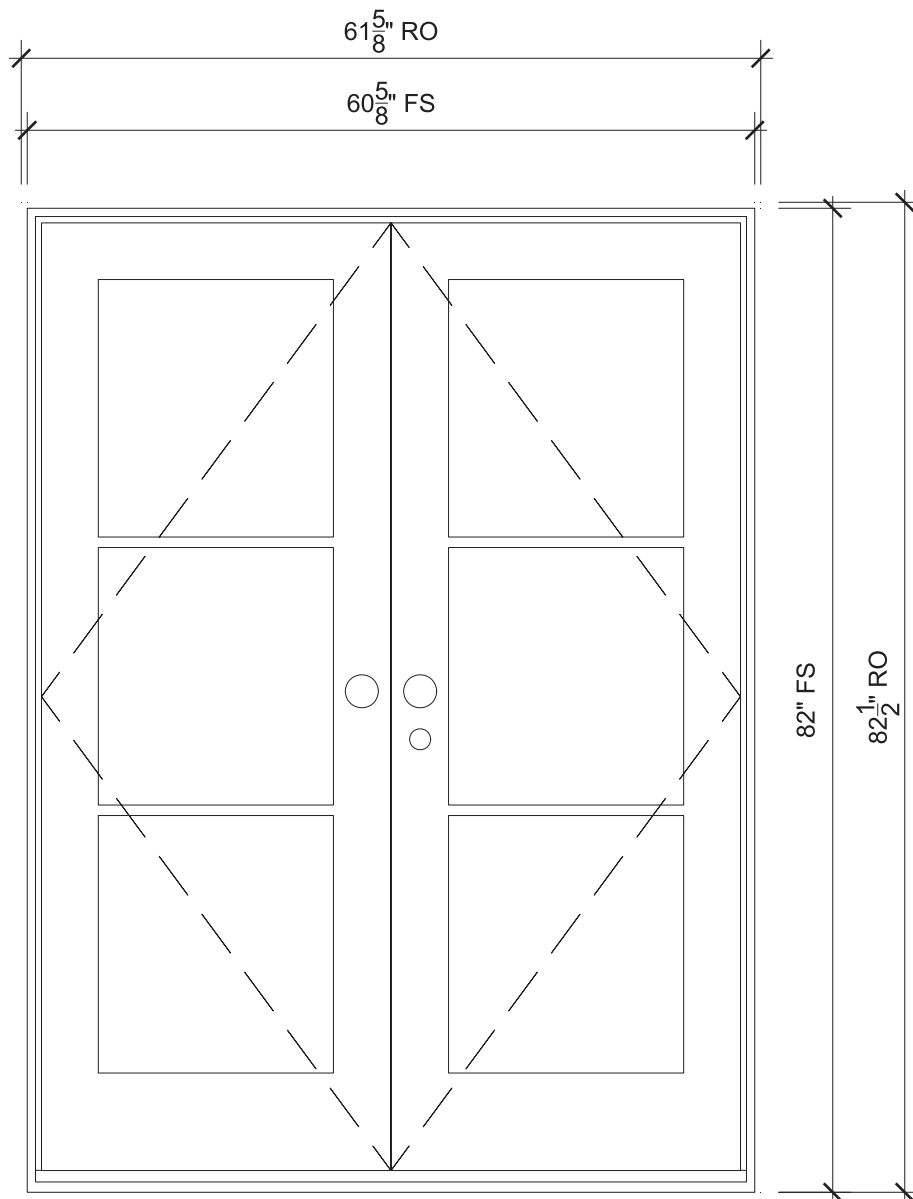

#3 OUTSWING FR DOORS

SCALE: $\frac{3}{4}" = 1'-0"$



Head



Jamb



Sill



Divided Lite



Meeting Stile



PROJ/JOB: 19 Clifton Ave / Schantz, Jonathan

DIST/DEALER: SANTA CRUZ MILLWORK

DRAWN: RORY STURDIVANT

QUOTE#: HHNV3T1

PK VER: 0004.08.00


CREATED: 04/30/2024

REVISION:

SHEET

3

OF 19

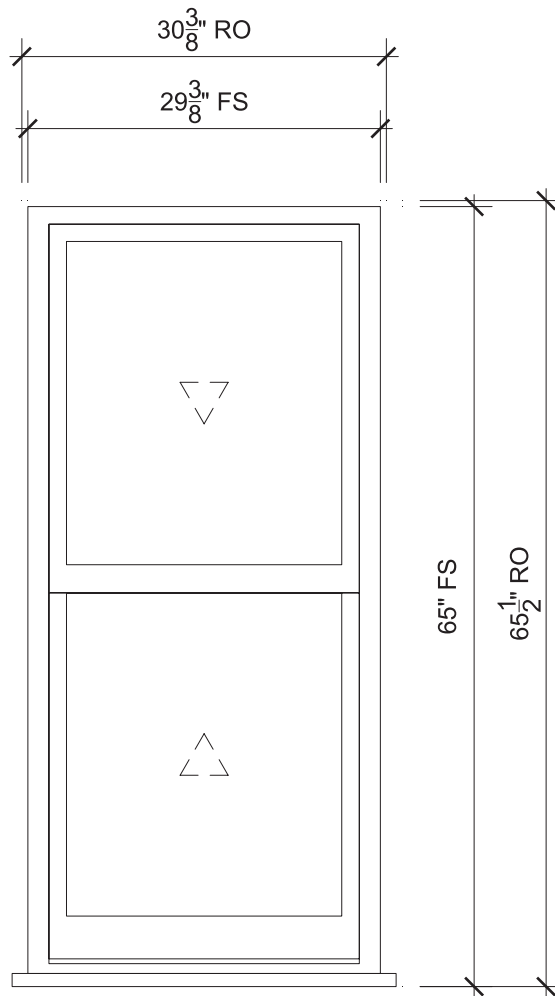

#4 DBL HUNG

SCALE: 3/4" = 1'-0"

- 4
16 Head
- 1
17 Jamb
- 2
17 Sill
- 3
17 Checkrail



PROJ/JOB: 19 Clifton Ave / Schantz, Jonathan

DIST/DEALER: SANTA CRUZ MILLWORK

DRAWN: RORY STURDIVANT

QUOTE#: HHNV3T1

PK VER: 0004.08.00


CREATED: 04/30/2024

REVISION:

SHEET

4

OF 19

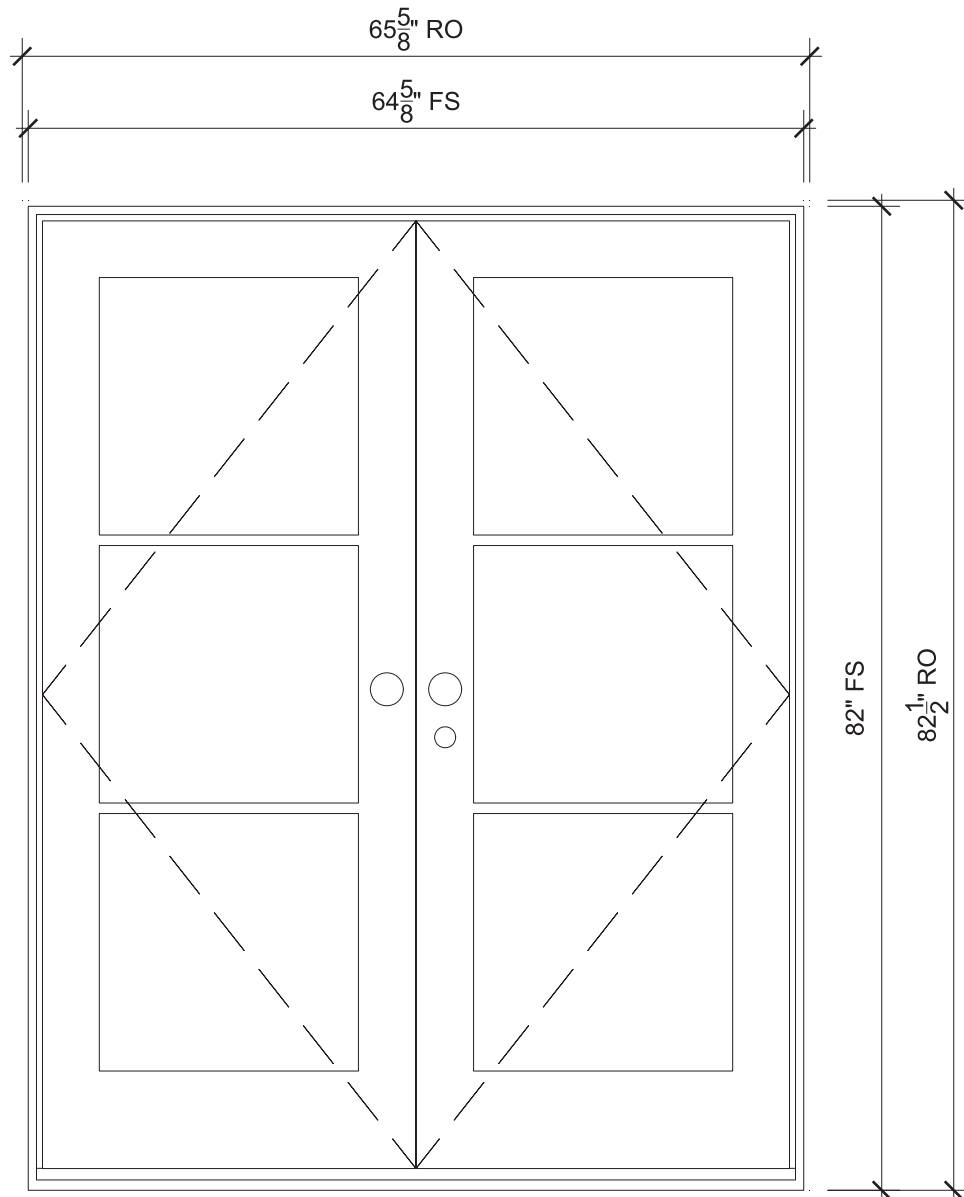

#5 OUTSWING FR DOORS

SCALE: $\frac{3}{4}" = 1'-0"$



Head



Jamb



Sill



Divided Lite



Meeting Stile



PROJ/JOB: 19 Clifton Ave / Schantz, Jonathan

DIST/DEALER: SANTA CRUZ MILLWORK

DRAWN: RORY STURDIVANT

QUOTE#: HHNV3T1

PK VER: 0004.08.00


CREATED: 04/30/2024

REVISION:

SHEET

5

OF 19

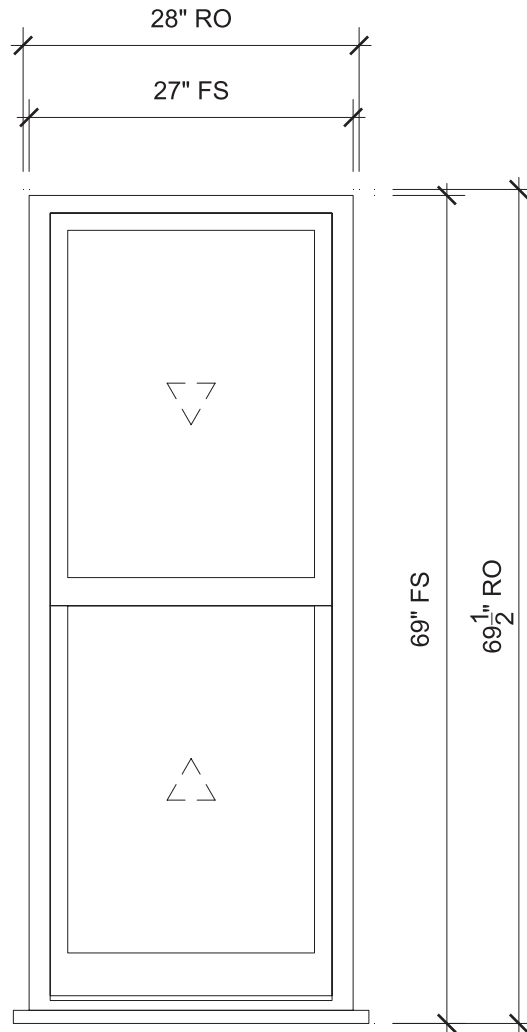

#6A DBL HUNG

SCALE: 3/4" = 1'-0"

- 4
16 Head
- 1
17 Jamb
- 2
17 Sill
- 3
17 Checkrail



PROJ/JOB: 19 Clifton Ave / Schantz, Jonathan

DIST/DEALER: SANTA CRUZ MILLWORK

DRAWN: RORY STURDIVANT

QUOTE#: HHNV3T1

PK VER: 0004.08.00


CREATED: 04/30/2024

REVISION:

SHEET

6

OF 19

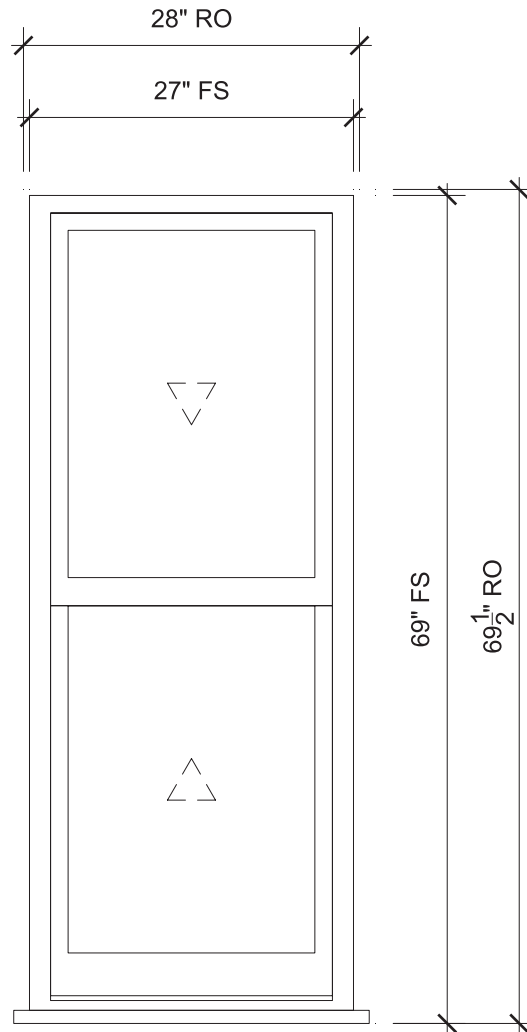

#6B DBL HUNG

SCALE: 3/4" = 1'-0"

- 4
16 Head
- 1
17 Jamb
- 2
17 Sill
- 3
17 Checkrail



PROJ/JOB: 19 Clifton Ave / Schantz, Jonathan

DIST/DEALER: SANTA CRUZ MILLWORK

DRAWN: RORY STURDIVANT

QUOTE#: HHNV3T1

PK VER: 0004.08.00


CREATED: 04/30/2024

REVISION:

SHEET

7

OF 19

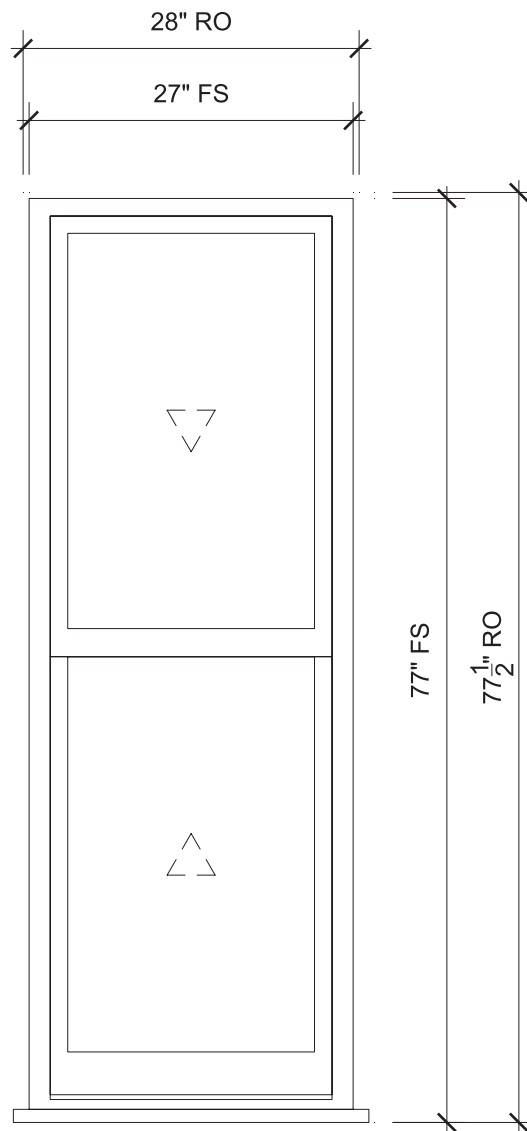

#7A DBL HUNG

SCALE: 3/4" = 1'-0"

- 4
16 Head
- 1
17 Jamb
- 2
17 Sill
- 3
17 Checkrail



PROJ/JOB: 19 Clifton Ave / Schantz, Jonathan

DIST/DEALER: SANTA CRUZ MILLWORK

DRAWN: RORY STURDIVANT

QUOTE#: HHNV3T1

PK VER: 0004.08.00


CREATED: 04/30/2024

REVISION:

SHEET

8

OF 19

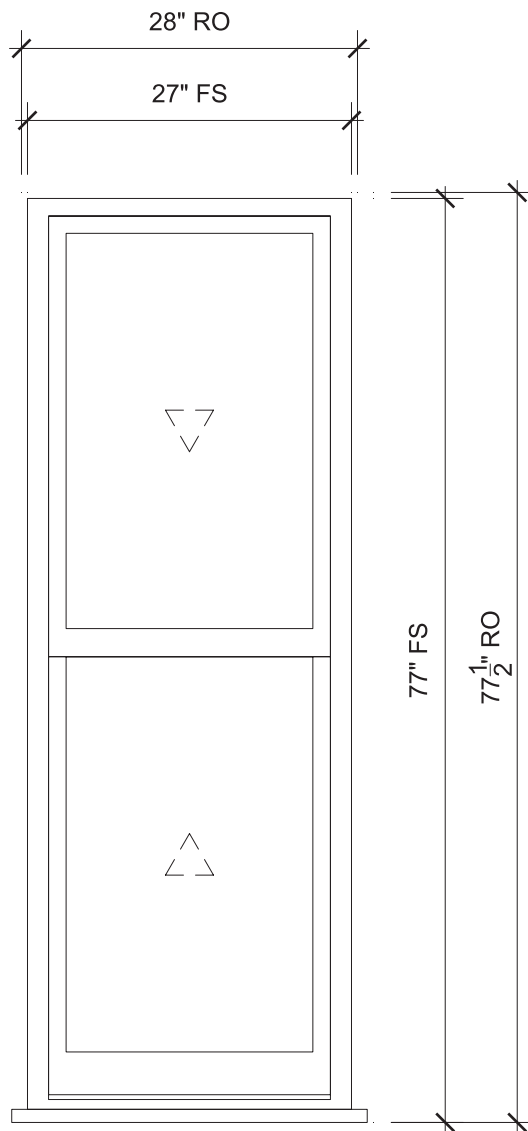

#7B DBL HUNG

SCALE: 3/4" = 1'-0"

- 4
16 Head
- 1
17 Jamb
- 2
17 Sill
- 3
17 Checkrail



PROJ/JOB: 19 Clifton Ave / Schantz, Jonathan

DIST/DEALER: SANTA CRUZ MILLWORK

DRAWN: RORY STURDIVANT

QUOTE#: HHNV3T1

PK VER: 0004.08.00


CREATED: 04/30/2024

REVISION:

SHEET

9

OF 19

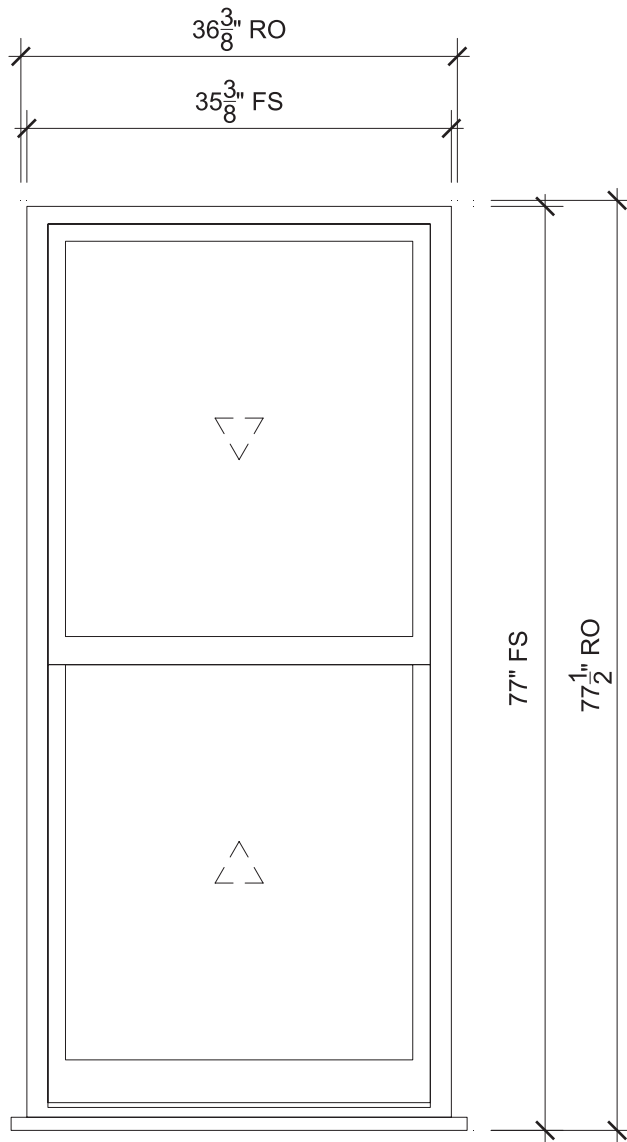

#8 DBL HUNG

SCALE: $\frac{3}{4}" = 1'-0"$



Head



Jamb



Sill



Checkrail



PROJ/JOB: 19 Clifton Ave / Schantz, Jonathan

DIST/DEALER: SANTA CRUZ MILLWORK

DRAWN: RORY STURDIVANT

QUOTE#: HHNV3T1

PK VER: 0004.08.00


CREATED: 04/30/2024

REVISION:

SHEET

10

OF 19

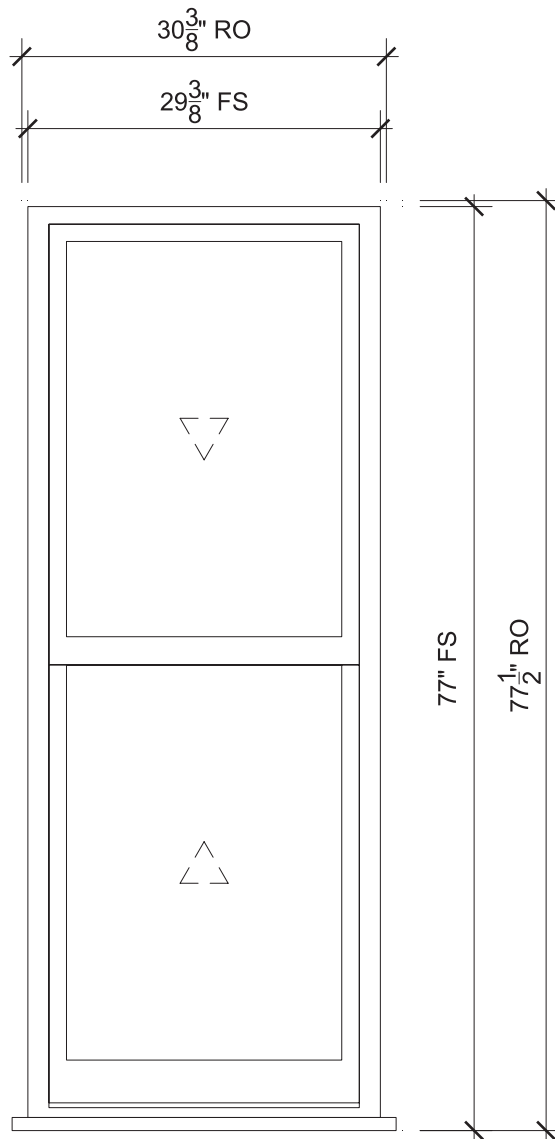

#9 DBL HUNG

SCALE: 3/4" = 1'-0"

- 4
16 Head
- 1
17 Jamb
- 2
17 Sill
- 3
17 Checkrail



PROJ/JOB: 19 Clifton Ave / Schantz, Jonathan

DIST/DEALER: SANTA CRUZ MILLWORK

DRAWN: RORY STURDIVANT

QUOTE#: HHNV3T1

PK VER: 0004.08.00


CREATED: 04/30/2024

REVISION:

SHEET

11

OF 19

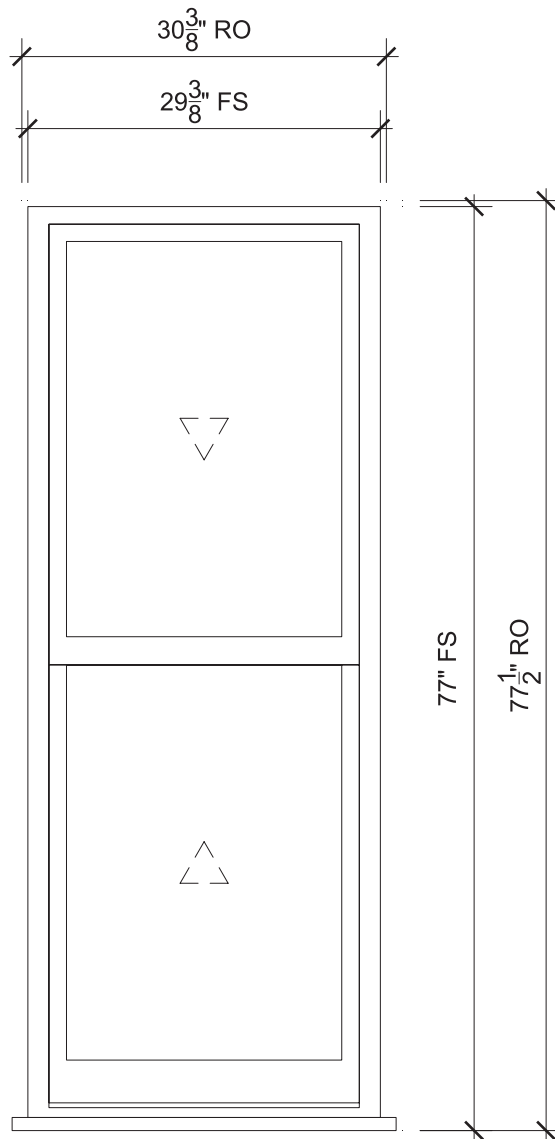

#10 DBL HUNG

SCALE: $\frac{3}{4}" = 1'-0"$

- 4
16 Head
- 1
17 Jamb
- 2
17 Sill
- 3
17 Checkrail



PROJ/JOB: 19 Clifton Ave / Schantz, Jonathan

DIST/DEALER: SANTA CRUZ MILLWORK

DRAWN: RORY STURDIVANT

QUOTE#: HHNV3T1

PK VER: 0004.08.00


CREATED: 04/30/2024

REVISION:

SHEET

12

OF 19

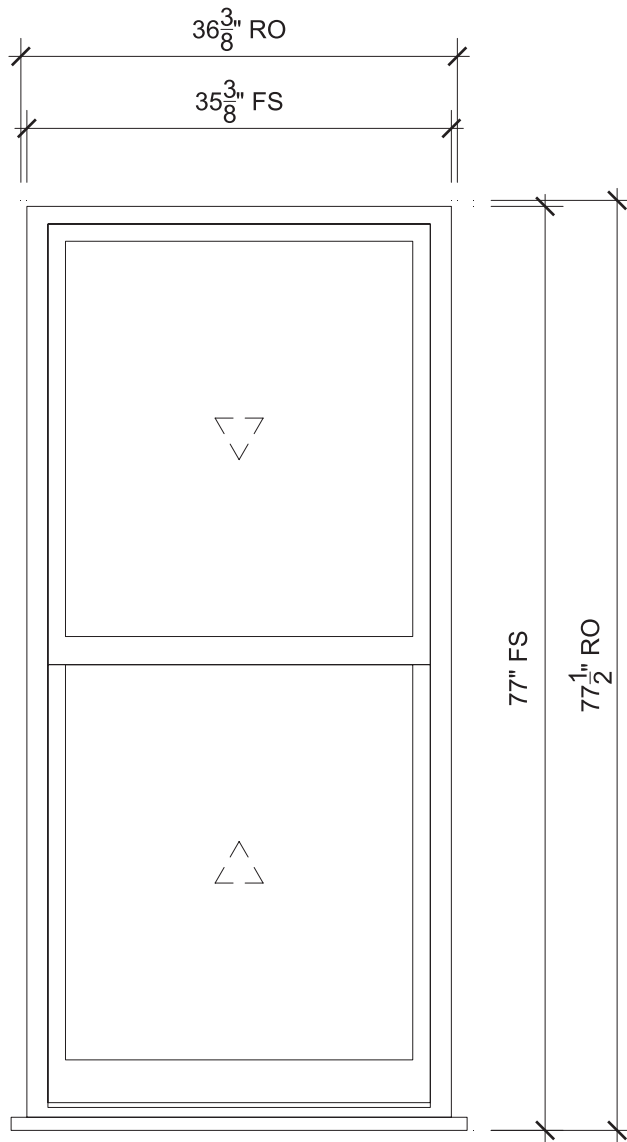

#11 DBL HUNG

SCALE: 3/4" = 1'-0"



Head



Jamb



Sill



Checkrail



PROJ/JOB: 19 Clifton Ave / Schantz, Jonathan

DIST/DEALER: SANTA CRUZ MILLWORK

DRAWN: RORY STURDIVANT

QUOTE#: HHNV3T1

PK VER: 0004.08.00


CREATED: 04/30/2024

REVISION:

SHEET

13

OF 19

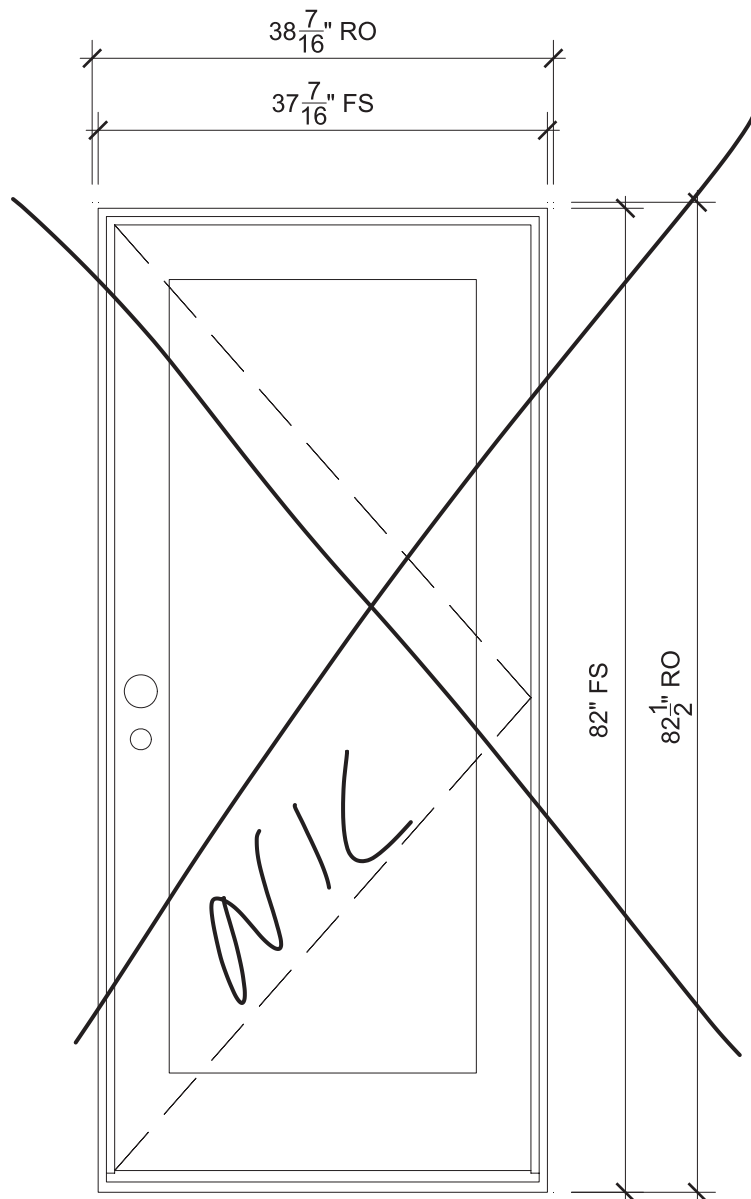

#12 INSWING FR DOOR

SCALE: $\frac{3}{4}" = 1'-0"$

$\frac{1}{19}$ Head
 $\frac{3}{19}$ Jamb

$\frac{2}{19}$ Jamb
 $\frac{4}{19}$ Sill



PROJ/JOB: 19 Clifton Ave / Schantz, Jonathan

DIST/DEALER: SANTA CRUZ MILLWORK

DRAWN: RORY STURDIVANT

QUOTE#: HHNV3T1

PK VER: 0004.08.00


CREATED: 04/30/2024

REVISION:

SHEET

14


OF 19

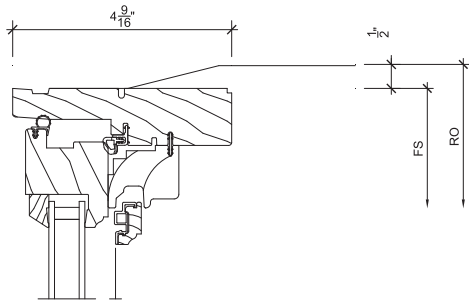

1
15

Head


SCALE: 3" = 1'-0"

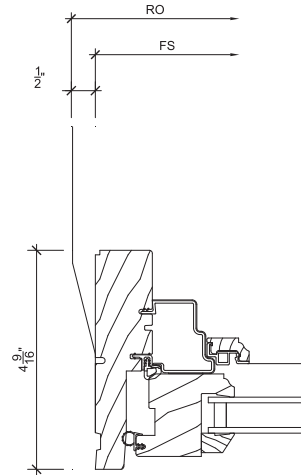

3
15

Jamb


SCALE: 3" = 1'-0"

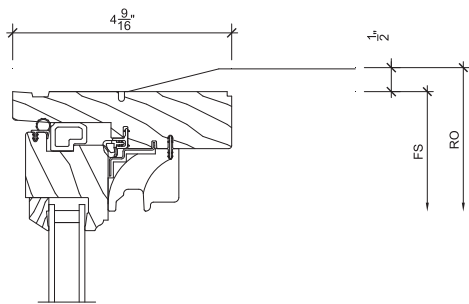

2
15

Head

SCALE: 3" = 1'-0"

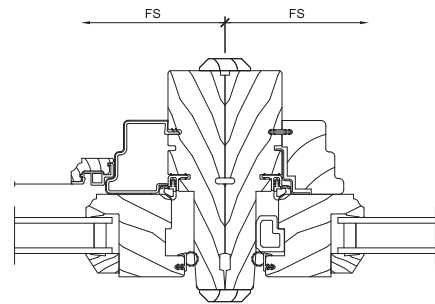

4
15

Vertical Mullion

SCALE: 3" = 1'-0"




PROJ/JOB: 19 Clifton Ave / Schantz, Jonathan
DIST/DEALER: SANTA CRUZ MILLWORK
DRAWN: RORY STURDIVANT
QUOTE#: HHNV3T1 PK VER: 0004.08.00

CREATED: 04/30/2024 REVISION:

SHEET

15


OF 19

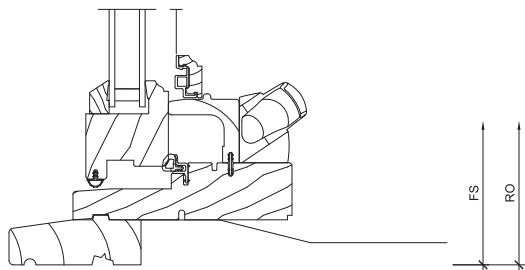

1
16

Sill


SCALE: 3" = 1'-0"

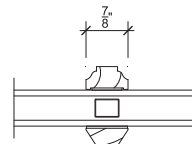

3
16

Divided Lite


SCALE: 3" = 1'-0"

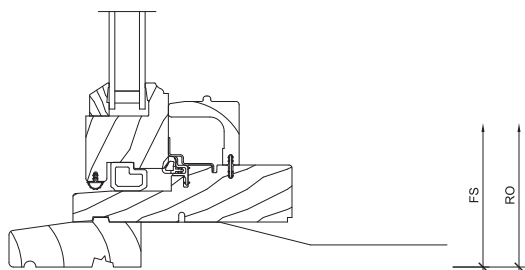

2
16

Sill

SCALE: 3" = 1'-0"

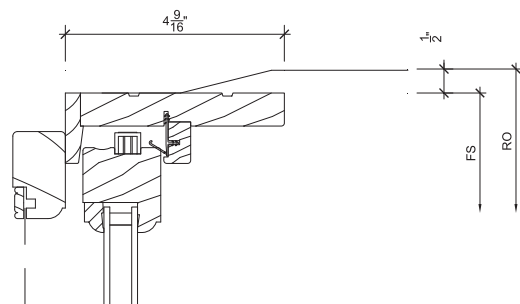

4
16

Head


SCALE: 3" = 1'-0"



PROJ/JOB: 19 Clifton Ave / Schantz, Jonathan
DIST/DEALER: SANTA CRUZ MILLWORK
DRAWN: RORY STURDIVANT
QUOTE#: HHNV3T1 PK VER: 0004.08.00

CREATED: 04/30/2024 REVISION:


SHEET
16
OF 19

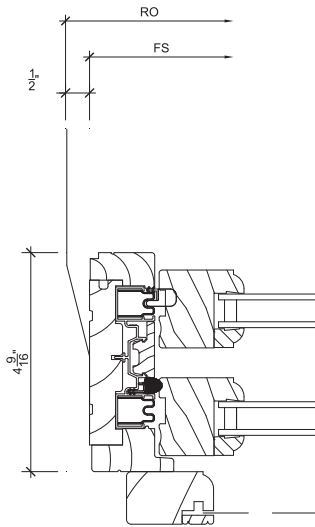

1
17

Jamb


SCALE: 3" = 1'-0"

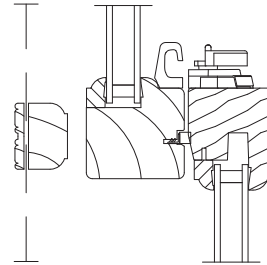

3
17

Checkrail


SCALE: 3" = 1'-0"

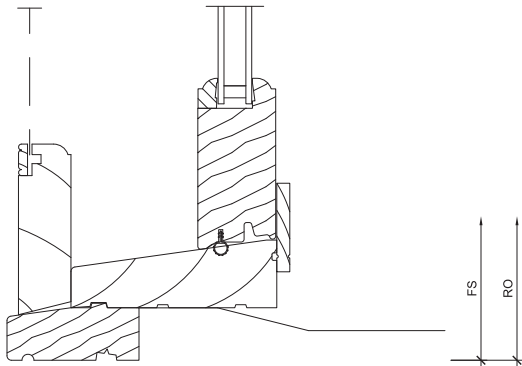

2
17

Sill

SCALE: 3" = 1'-0"

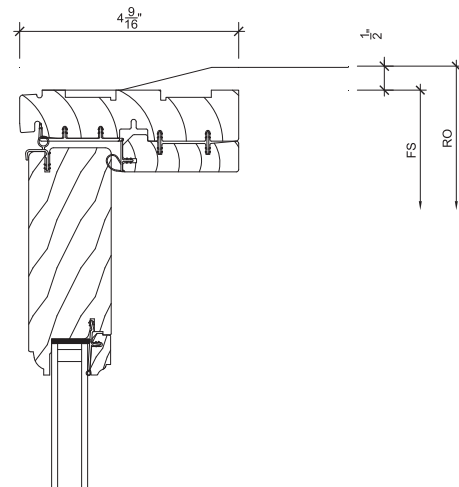

4
17

Head

SCALE: 3" = 1'-0"




PROJ/JOB: 19 Clifton Ave / Schantz, Jonathan
DIST/DEALER: SANTA CRUZ MILLWORK
DRAWN: RORY STURDIVANT
QUOTE#: HHNV3T1 PK VER: 0004.08.00

CREATED: 04/30/2024 REVISION:

SHEET

17


OF 19

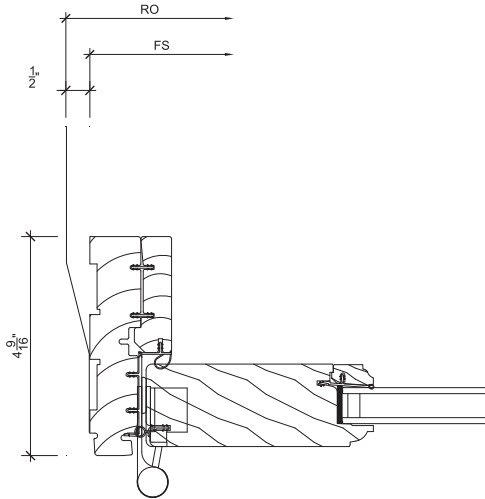

1
18

Jamb


SCALE: 3" = 1'-0"

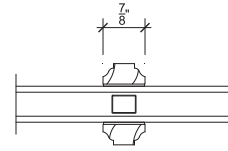

3
18

Divided Lite


SCALE: 3" = 1'-0"

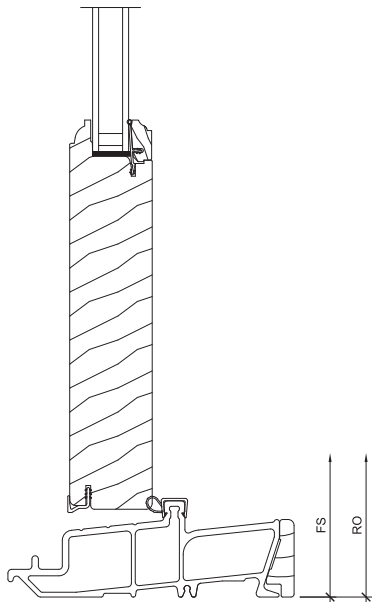

2
18

Sill

SCALE: 3" = 1'-0"

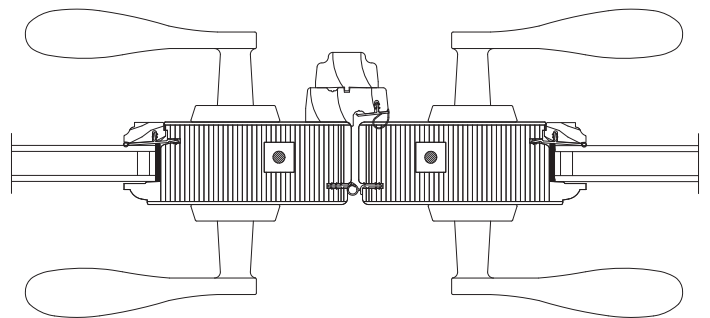

4
18

Meeting Stile

SCALE: 3" = 1'-0"




PROJ/JOB: 19 Clifton Ave / Schantz, Jonathan
DIST/DEALER: SANTA CRUZ MILLWORK
DRAWN: RORY STURDIVANT
QUOTE#: HHNV3T1 PK VER: 0004.08.00

CREATED: 04/30/2024 REVISION:

SHEET

18


OF 19

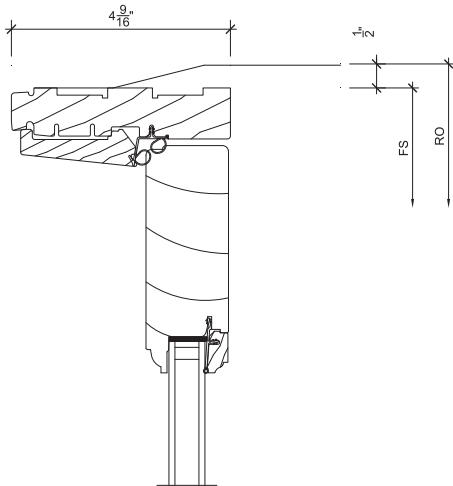

1
19

Head


SCALE: 3" = 1'-0"

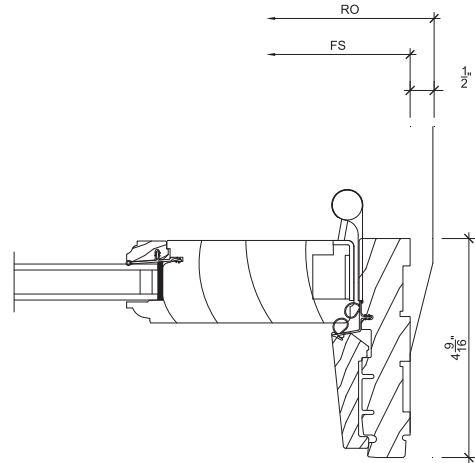

3
19

Jamb


SCALE: 3" = 1'-0"

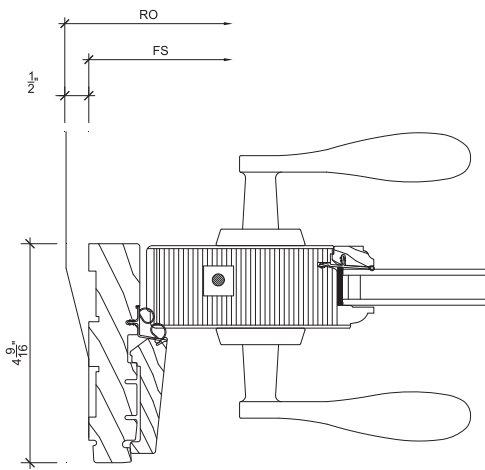

2
19

Jamb

SCALE: 3" = 1'-0"

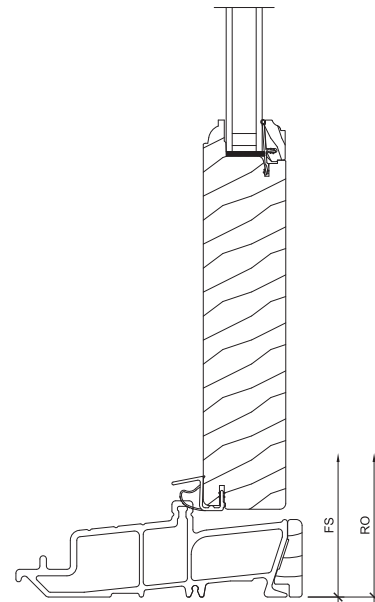

4
19

Sill

SCALE: 3" = 1'-0"

***This Page
Intentionally
Left Blank***