


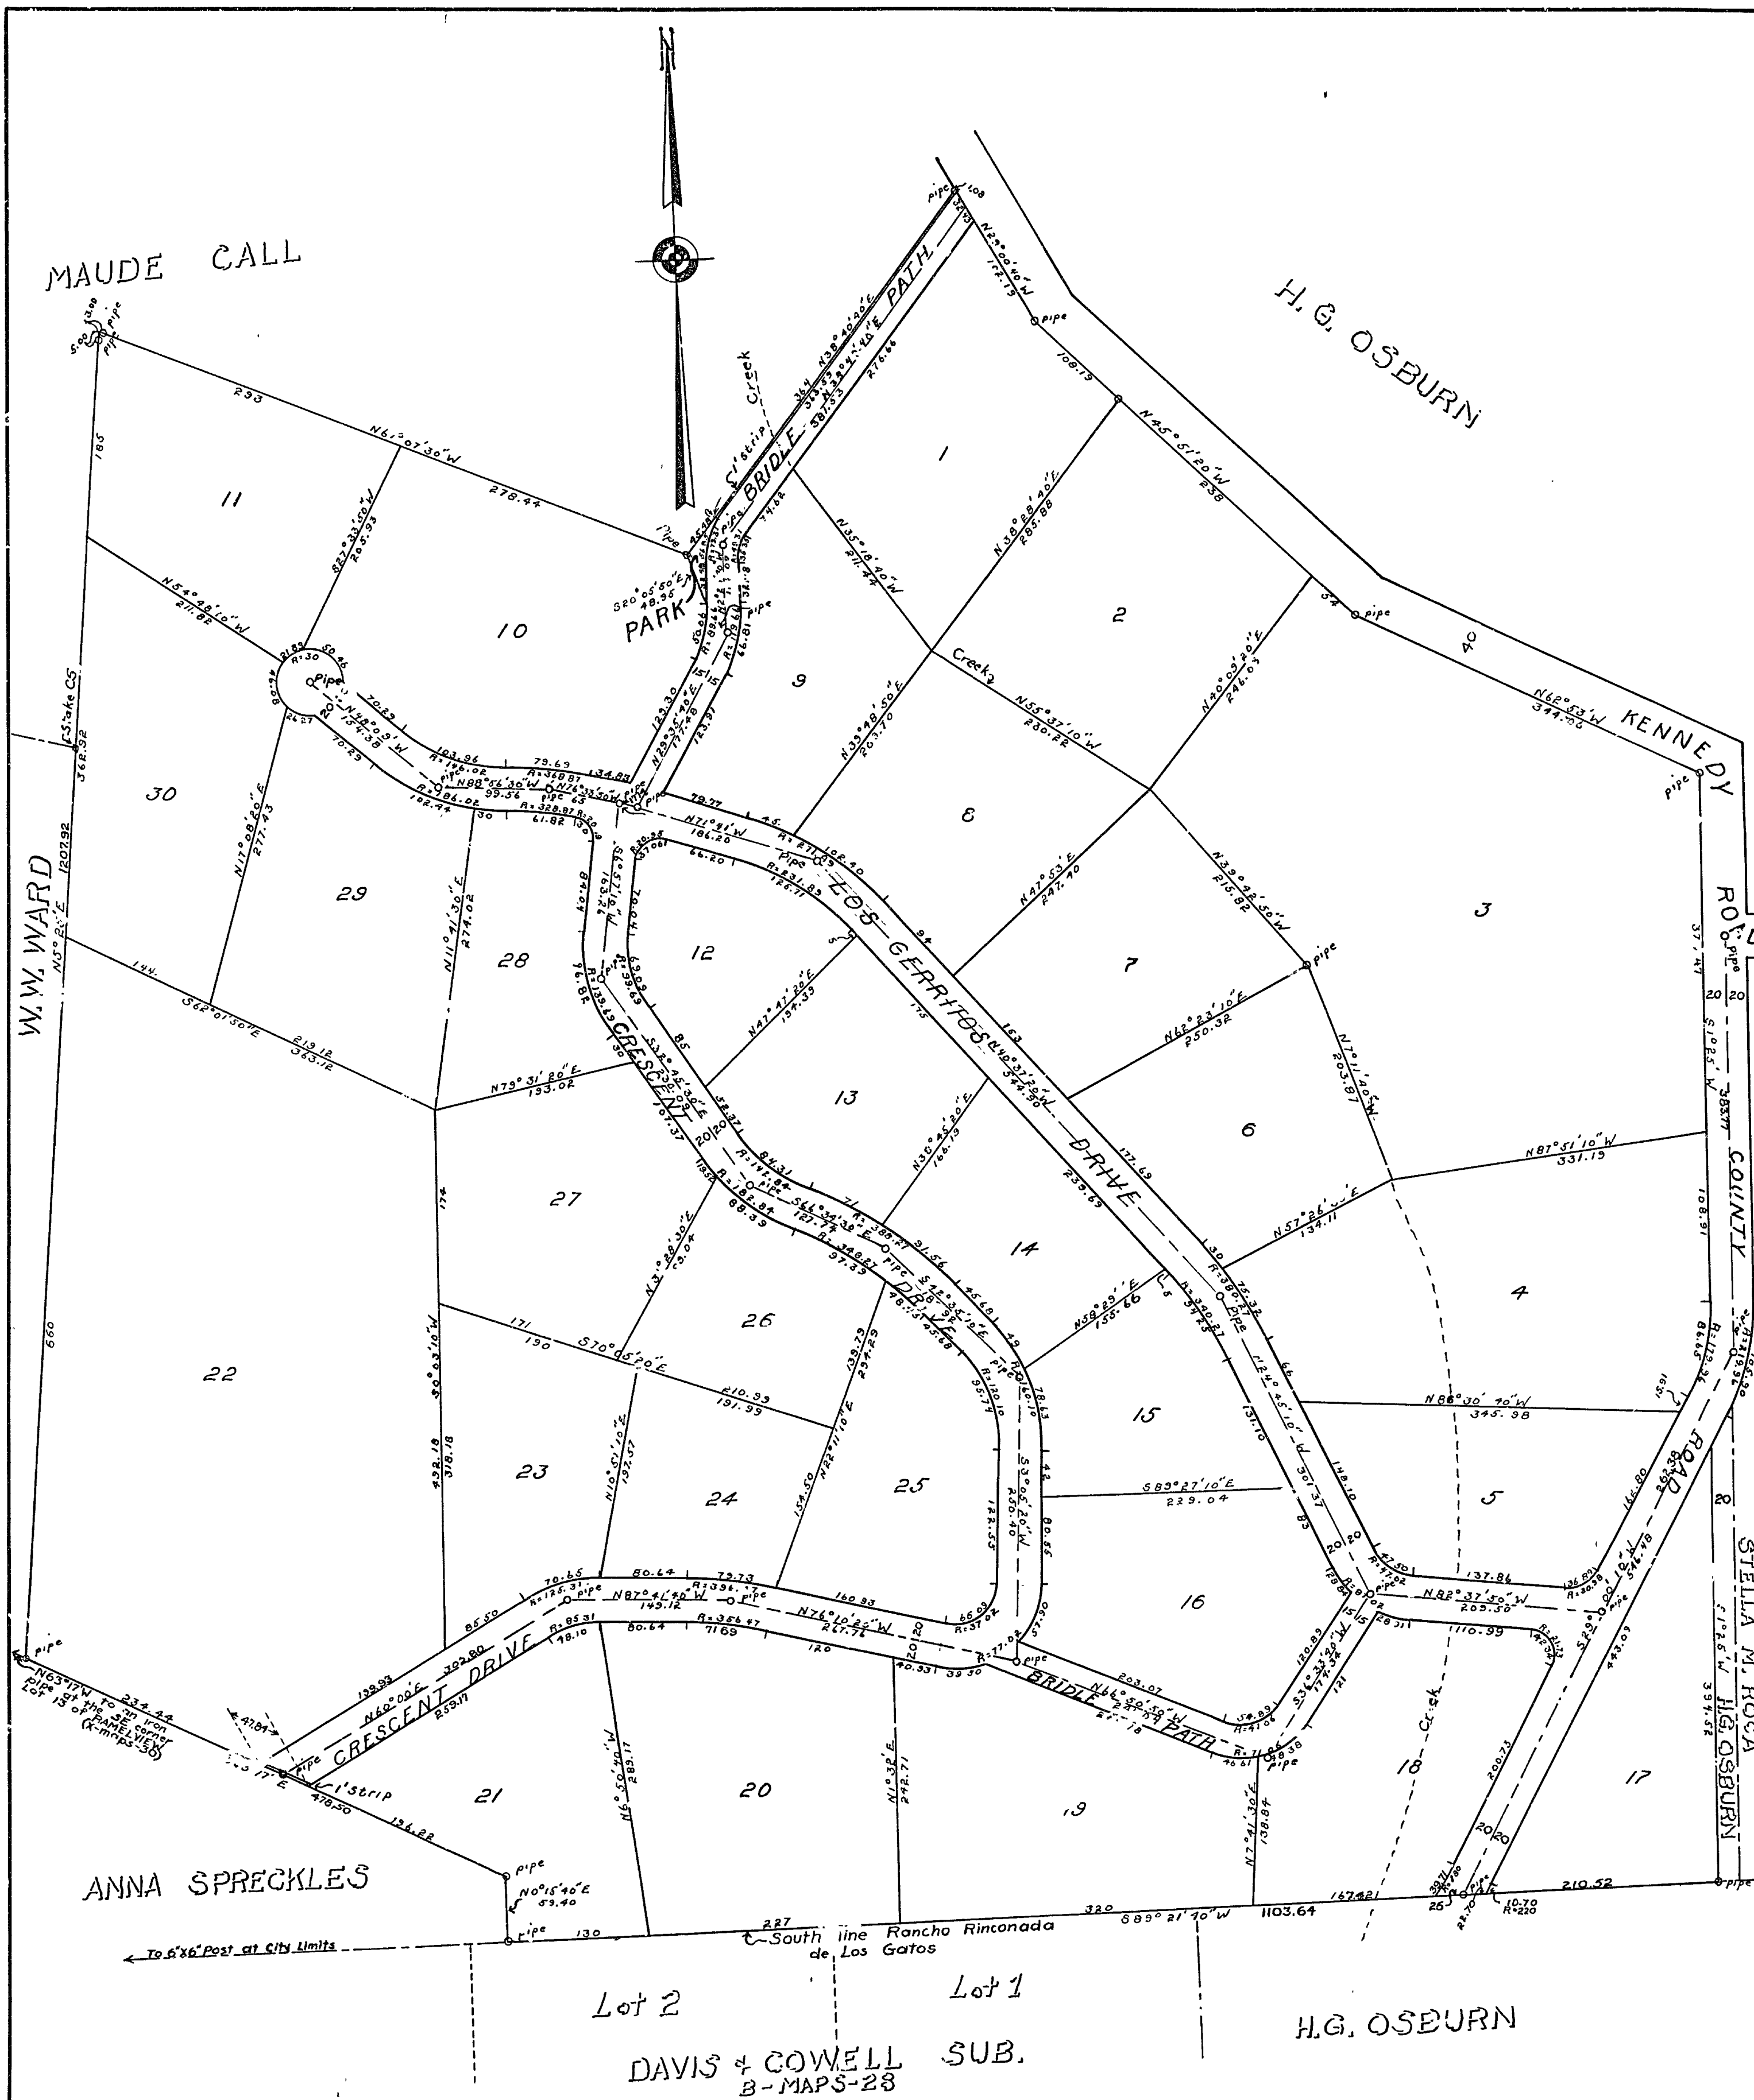

MAP OF
CRESCENT HILL

SANTA CLARA COUNTY
CALIFORNIA

Surveyed by MARK E. THOMAS Civil and Subdivision Engineer
SAN JOSE, CALIFORNIA MAY 1929
Scale 1"=100'

H 16223
SHEET NO. 1 OF TWO SHEETS

This is to certify that HELEN WATKINS PHILLIPS and C.H. PHILLIPS, her husband, are the owners of that tract of land shown on the within map entitled CRESCENT HILL and that the BANK of ITALY NATIONAL TRUST and SAVINGS ASSOCIATION, a national association, is the beneficiary in that certain Deed of Trust recorded September 1, 1928 in Volume 721 of Official Records at page 252, Records of Santa Clara County, State of California, and that the NATIONAL BANKITALY COMPANY, a Corporation, formerly STOCKHOLDERS AUXILIARY CORPORATION, a Corporation, is the Trustee, and that they are the only parties the consent of whom is necessary to pass a clear title to said tract and they do hereby dedicate CRESCENT DRIVE, LOS CERRITOS DRIVE and BRIDLE PATH, and PARK as shown on the within map, to the Public use forever.

Helen Watkins Phillips.

C.H. Phillips.

Signed and Sealed this 23rd day of May A.D. 1929 NATIONAL BANKITALY COMPANY, a Corporation.

Trustee

Signed and Sealed this 23rd day of May A.D. 1929 BANK of ITALY NATIONAL TRUST and SAVINGS ASSOCIATION, a national association. (Beneficiary).

A.C. Hendrick. Vice President R. F. Gully and Secretary

STATE of CALIFORNIA) S.S. COUNTY of SANTA CLARA) On this 21st day of May

A.D. 1929, before me, G.S. McMurtry, a Notary Public in and for the said County of Santa Clara, State of California, personally appeared HELEN WATKINS PHILLIPS and C.H. PHILLIPS, her husband, known to me to be the persons whose names are subscribed to the within instrument and duly acknowledged to me that they executed the same.

IN WITNESS WHEREOF: I have hereunto set my hand and affixed my Official Seal at my office in the County and State aforesaid, the day and year in this certificate first above written.

G.S. McMurtry Notary Public in and for the County of Santa Clara State of California

STATE of CALIFORNIA) S.S. CITY and COUNTY of SAN FRANCISCO) On this 23rd day of May A.D. 1929, before me, Arthur B. Langford, a Notary Public in and for the said City and County of San Francisco, State of California, personally appeared R. F. Gully and R. F. Gully, known to me to be the President and Secretary of the BANK of ITALY NATIONAL TRUST and SAVINGS ASSOCIATION, a national association, the association that executed the within instrument, and also known to me to be the persons who executed the same on behalf of said Association, and they duly acknowledged to me that said Association executed the same as beneficiary.

And also personally appeared R. F. Gully, known to me to be the Vice President and Secretary of the NATIONAL BANKITALY COMPANY, a Corporation, the Corporation that executed the within instrument, and also known to me to be the persons who executed the same on behalf of said Corporation, and they duly acknowledged to me that said Corporation executed the same as trustee.

IN WITNESS WHEREOF: I have hereunto set my hand and affixed my Official Seal at my office in the County and State aforesaid, the day and year in this certificate first above written.

Notary Public in and for the City and County of San Francisco State of California

This is to certify that the Town Planning Commission of the Town of Los Gatos, California, has this 16th day of May A.D. 1929, approved the within Map or Plat of CRESCENT HILL made by MARK E. THOMAS, Civil and Subdivision Engineer.

Leland H. Jackson Secretary

The within map having been presented to the Town Council of the Town of Los Gatos, California on this 20th day of May A.D. 1929, it is hereby ordered by said Council that the said map be and the same is hereby approved.

IN WITNESS WHEREOF: I have hereunto set my hand and affixed the seal of said Town of Los Gatos this 21st day of May A.D. 1929.

X David M. Zimmerman Town Clerk

I, ARTHUR B. LANGFORD, County Auditor of the County of Santa Clara, State of California, do hereby certify that there are no liens for unpaid State, County or other taxes, except taxes not yet payable against the tract or subdivision of land delineated upon the within map or any part thereof.

IN WITNESS WHEREOF: I have hereunto set my hand and affixed my Official Seal on this 23rd day of May A.D. 1929.

Arthur B. Langford County Auditor

I hereby certify that the subdivision shown on the within map is made from my own survey of the ground, and that the monuments are of the nature and in the locations shown on the map.

Mark E. Thomas Licensed Surveyor

We, ROBERT B. CHANDLER and C. Y. PITMAN, County Surveyor and County Assessor, respectively, of Santa Clara County, State of California, do hereby certify that we have examined the within map of CRESCENT HILL and that the lots delineated thereon are suitable for residential and commercial purposes.

Robert B. Chandler County Surveyor C. Y. Pitman County Assessor

Deputy Deputy

Filed for record at the request of San Jose Abstract Title Ins. Co. July 23rd 1929 at 10 minutes past 11 o'clock A.M. and recorded in Volume X Maps, Page 24 and 47, Records of Santa Clara County, California.

May E. Flannery County Recorder 500 Sgt. Gully Deputy

It is hereby certified that a bond in an amount fixed by the Board of Supervisors of the County of Santa Clara, State of California, inuring to the benefit of said County, was conditioned for the payment of taxes which were, at the time of the filing of this map, a lien against the Tract or Subdivision of land delineated on said map, but not yet payable, has been filed with the Board of Supervisors as approved by law.

IN WITNESS WHEREOF: I have hereunto set my hand and affixed the seal of the Board of Supervisors this 23rd day of May A.D. 1929.

Henry A. Pister Clerk of Board of Supervisors By Eugene M. Don Deputy

The within map having been presented to the Board of Supervisors of the County of Santa Clara, State of California, on the 3rd day of June A.D. 1929, it is hereby ordered by said Board that the map of CRESCENT HILL be and the same is hereby approved.

It is also ordered that all streets and parts of streets be not accepted as public thoroughfares.

IN WITNESS WHEREOF: I have hereunto set my hand and affixed the seal of the Board of Supervisors this 3rd day of June A.D. 1929.

Henry A. Pister Clerk of Board of Supervisors By Eugene M. Don Deputy

MAP OF CRESCENT HILL

SANTA CLARA COUNTY CALIFORNIA

Surveyed by MARK E. THOMAS Civil and Subdivision Engineer SAN JOSE, CALIFORNIA, MAY 1929 Scale 1"=100'