


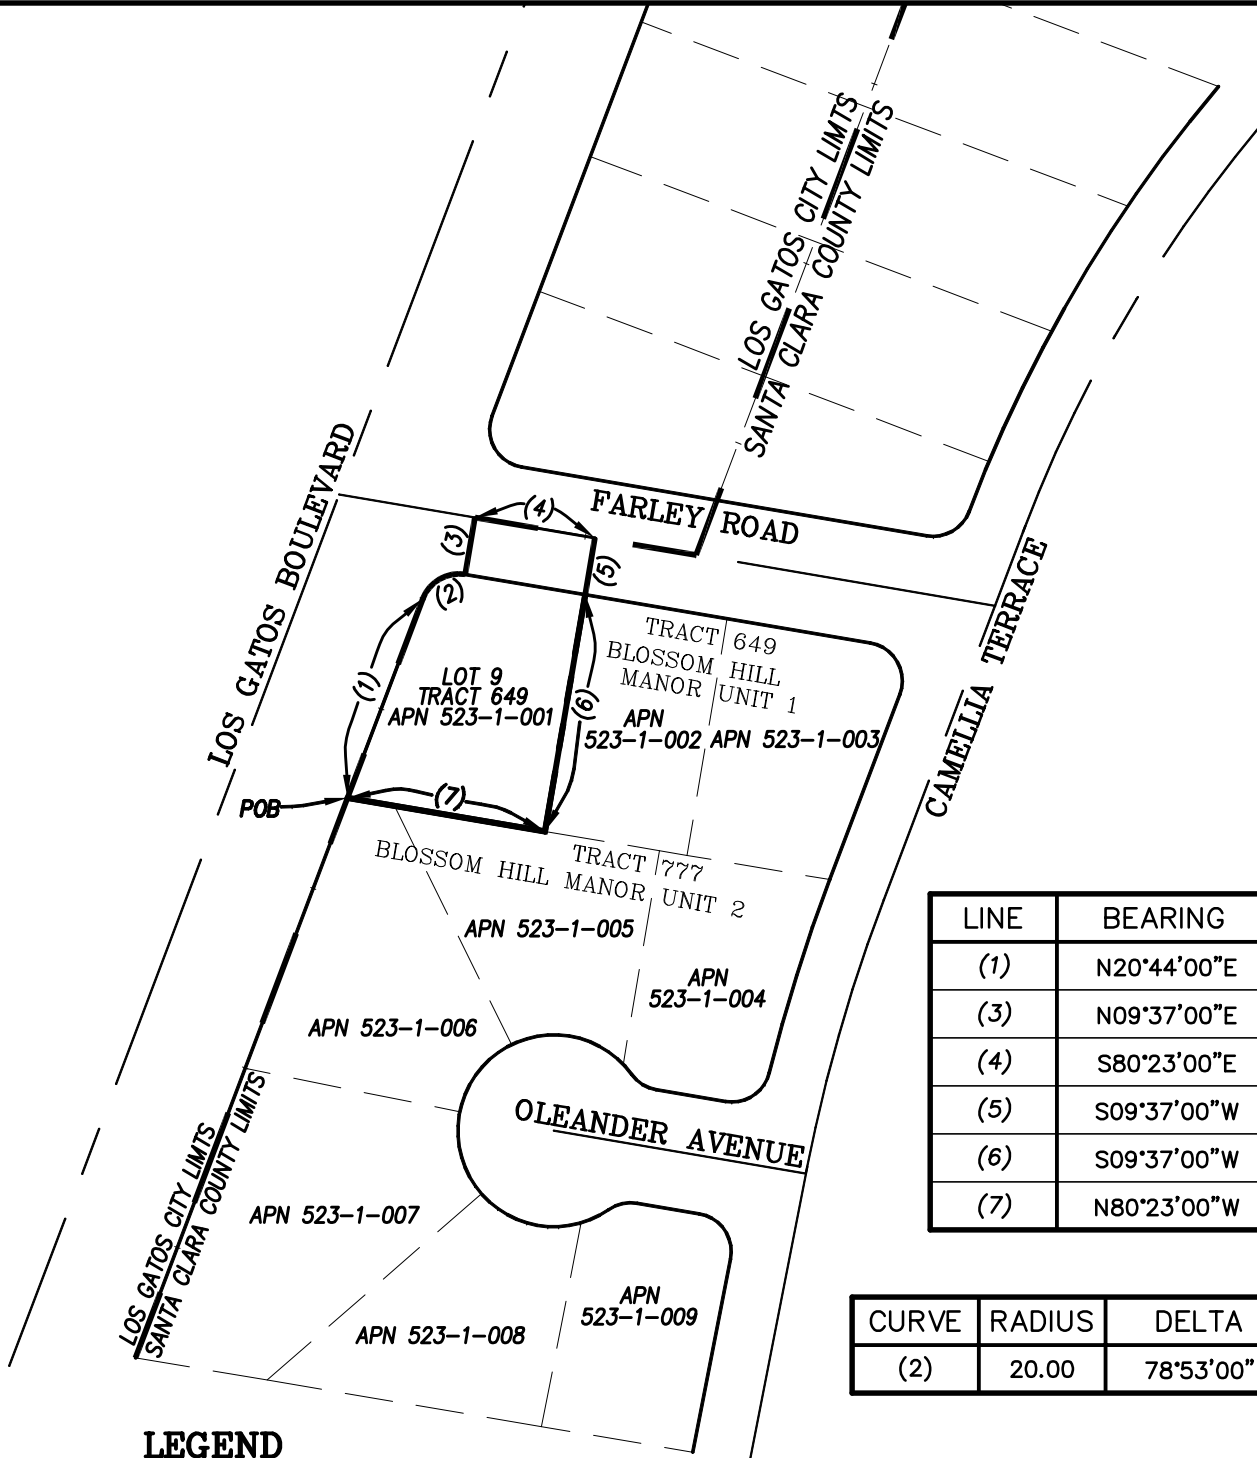


LINE	BEARING	DISTANCE
(1)	N20°44'00"E	110.94'
(3)	N09°37'00"E	30.00'
(4)	S80°23'00"E	63.33'
(5)	S09°37'00"W	30.00'
(6)	S09°37'00"W	125.00'
(7)	N80°23'00"W	104.34'

CURVE	RADIUS	DELTA	LENGTH
(2)	20.00	78°53'00"	27.54

LEGEND

- (#) COURSE PER GEOGRAPHIC DESCRIPTION
- APN ASSESSOR'S PARCEL NUMBER
- POB POINT OF BEGINNING
- — — — — EXISTING LOT LINE
- - - - - EXISTING CENTERLINE
- · — · — EXISTING TOWN BOUNDARY
- — — — — PROPOSED TOWN BOUNDARY
- ////// TOWN OF LOS GATOS ANNEXATION EL GATO LANE #2

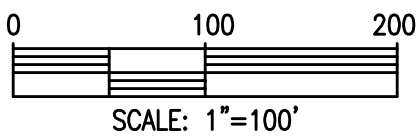

PREPARED BY:



46560 FREMONT BLVD, SUITE 205
FREMONT, CA 94538
1sterlingconsultants@gmail.com PHONE: 510.344.8956

EXHIBIT B

PLAT TO ACCOMPANY GEOGRAPHIC DESCRIPTION
LOS GATOS BOULEVARD NUMBER __ ANNEXATION
SANTA CLARA COUNTY RECORDS

CITY OF LOS GATOS - PUBLIC WORKS DEPARTMENT
41 MILES AVENUE, LOS GATOS, CA 95030. PH (408) 399-5770

SCALE: 1"=100'
DATE: MARCH 1, 2022
PAGE: 1 of 1
DWG BY: DSK
CHK: HRK

***This Page
Intentionally
Left Blank***