


PART "D"
Assessment Diagram

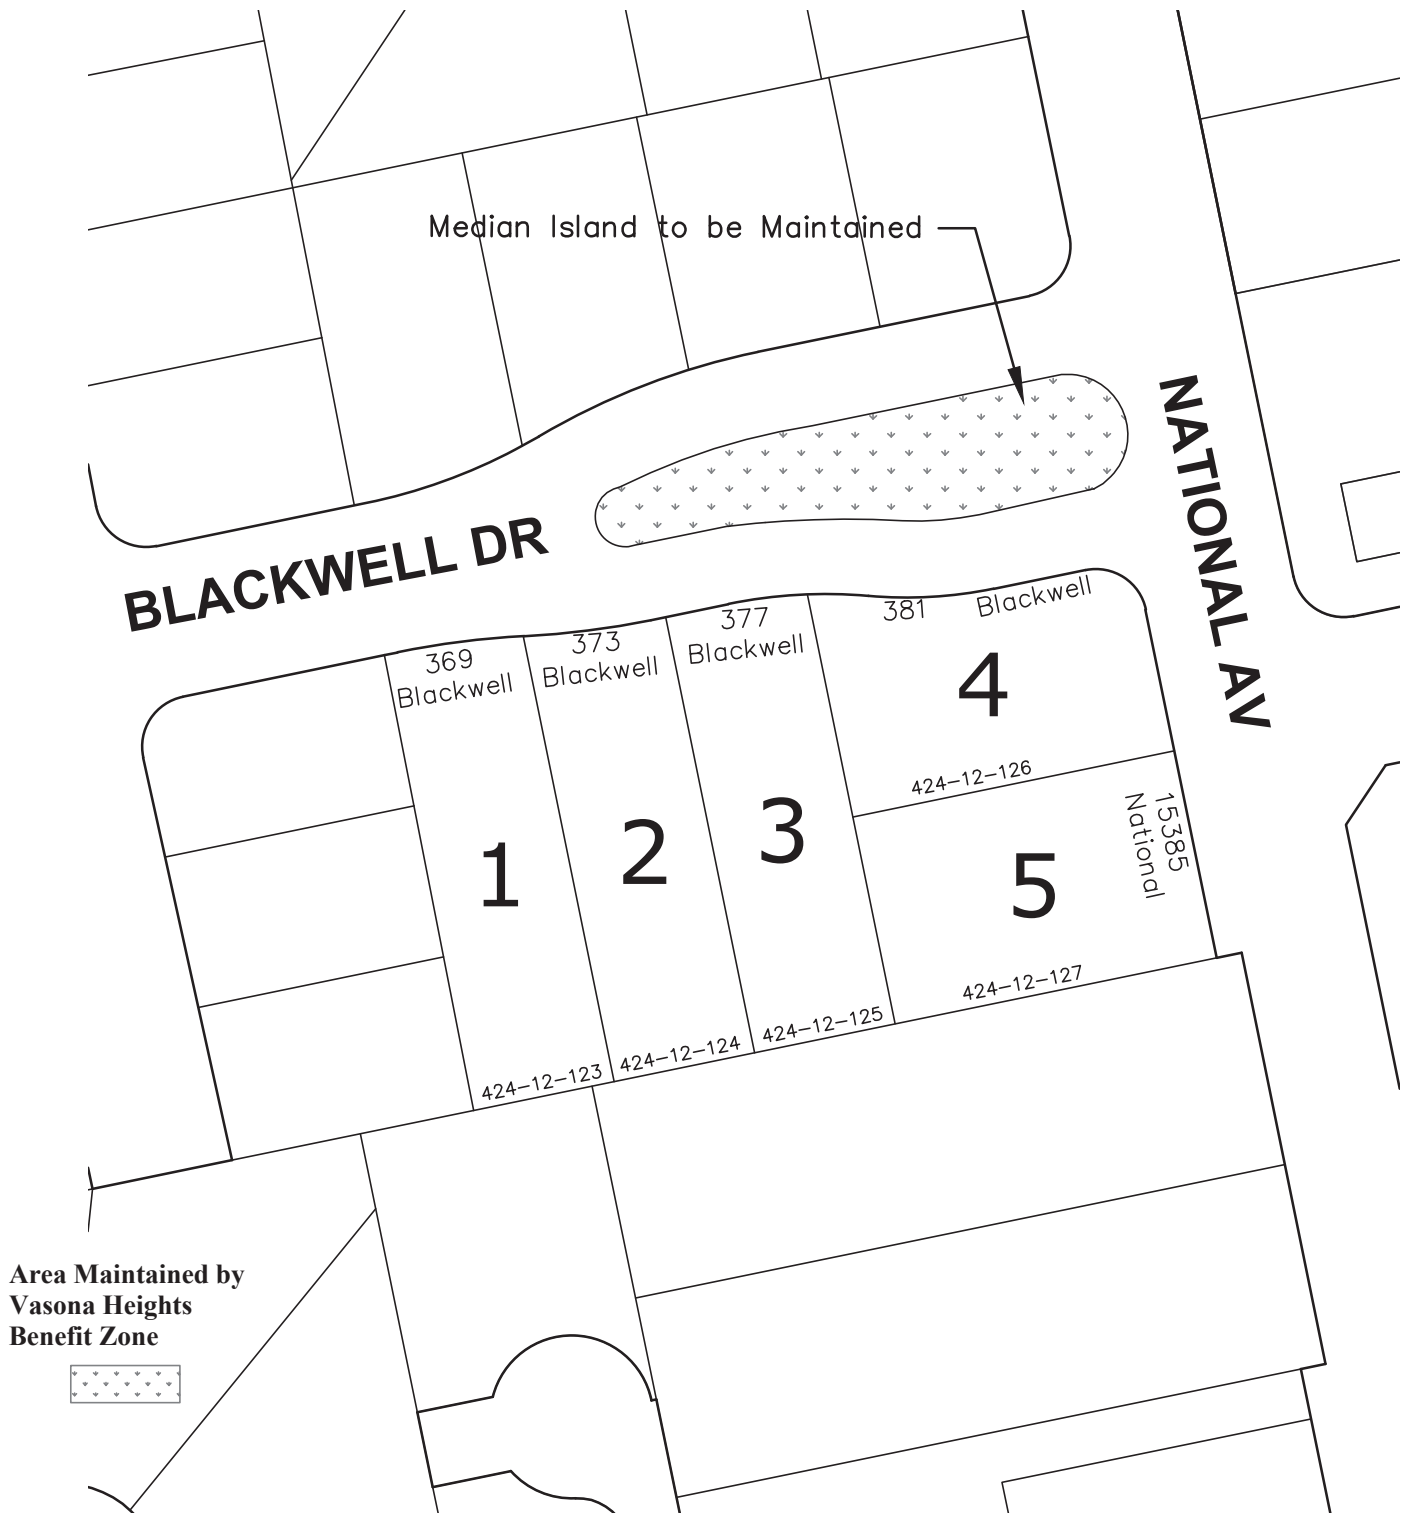

Area Maintained by
Vasona Heights
Benefit Zone



Not To Scale

Blackwell Drive Benefit Zone
Landscaping & Lighting Assessment District No. 1

PART "A"

Existing Improvements to be Maintained

BLOSSOM HILL RD

HILLBROOK
SIGN

HILLBROOK DR

EX.
OAK

523-11-028

LAWN

EX.
OAK

EX. SHRUBS


EX. SHRUBS



Not To Scale

Hillbrook Benefit Zone
Landscaping & Lighting Assessment District No. 1


PART "D"
Assessment Diagram

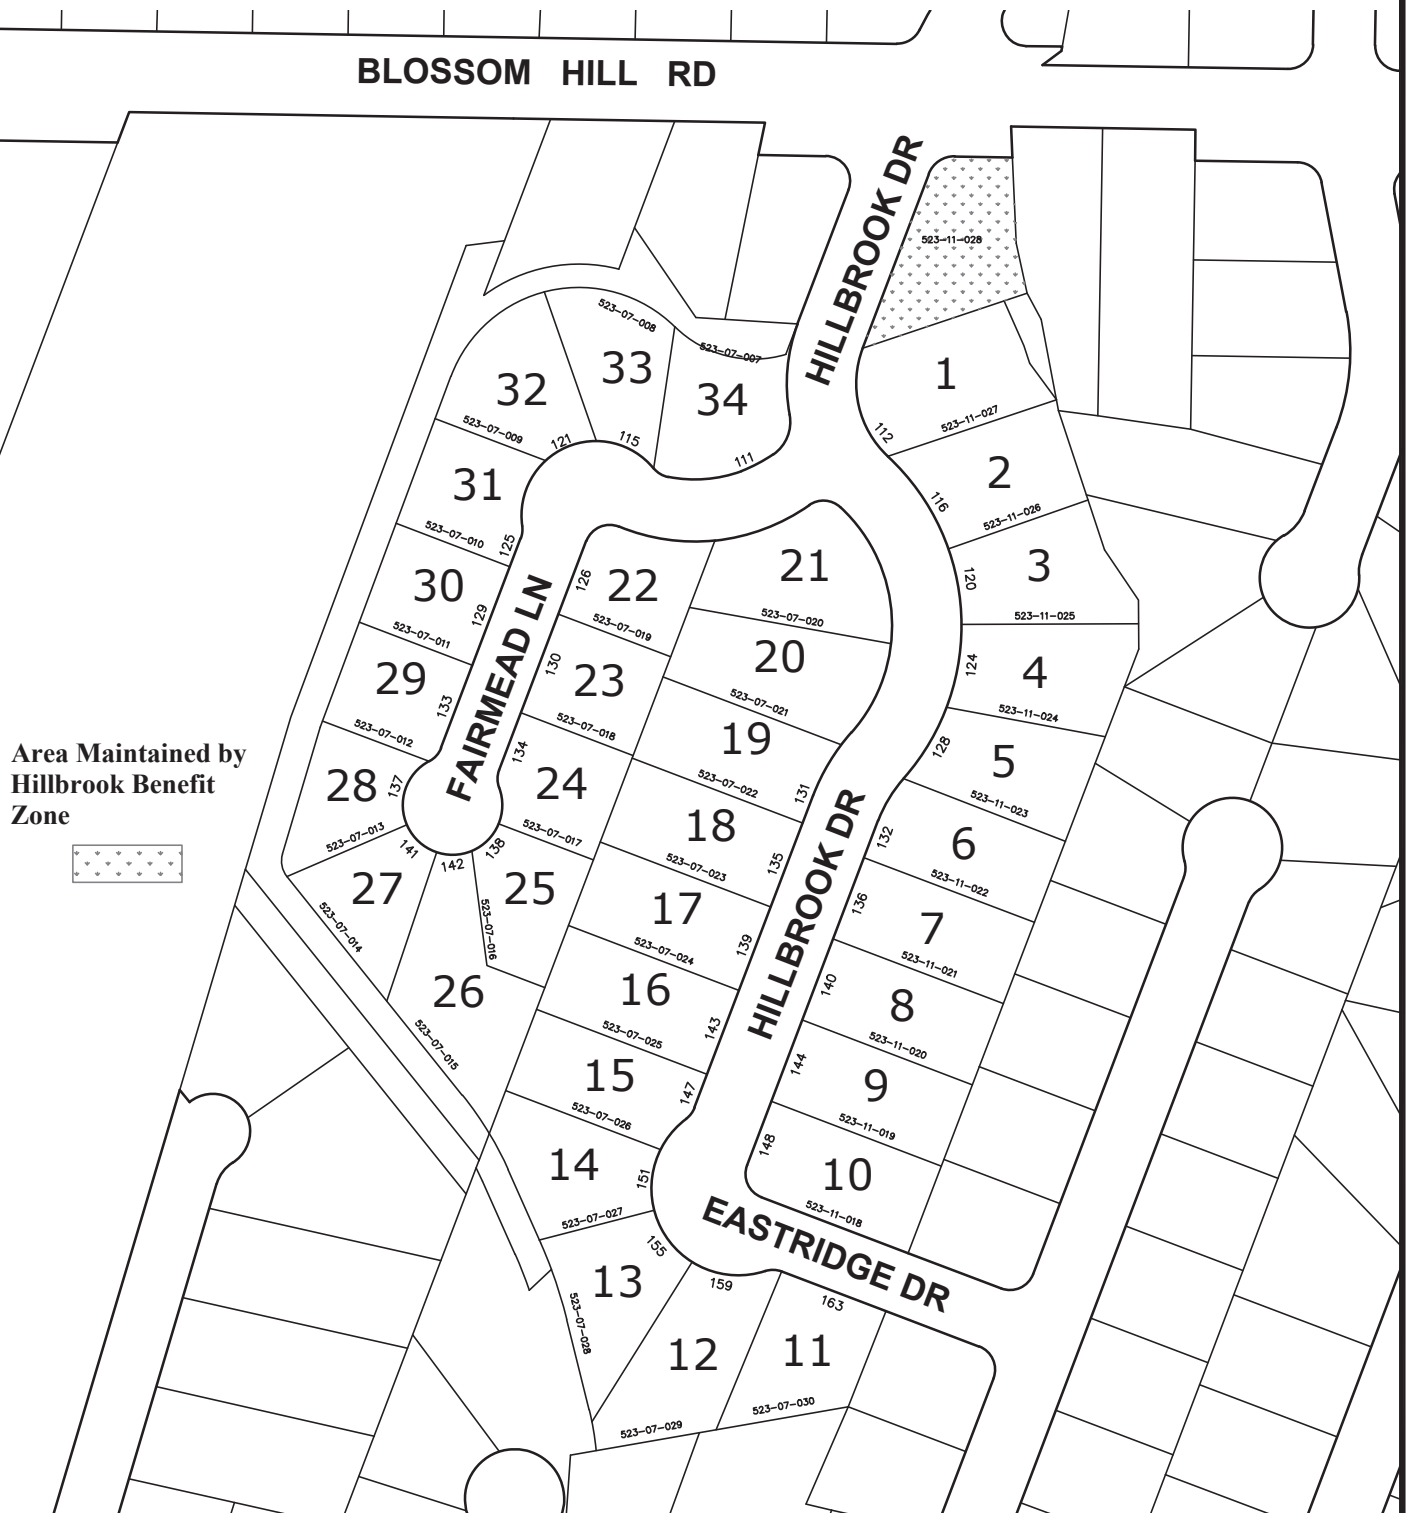

Not To Scale

Hillbrook Benefit Zone
Landscaping & Lighting Assessment District No. 1

PART "D" Assessment Diagram

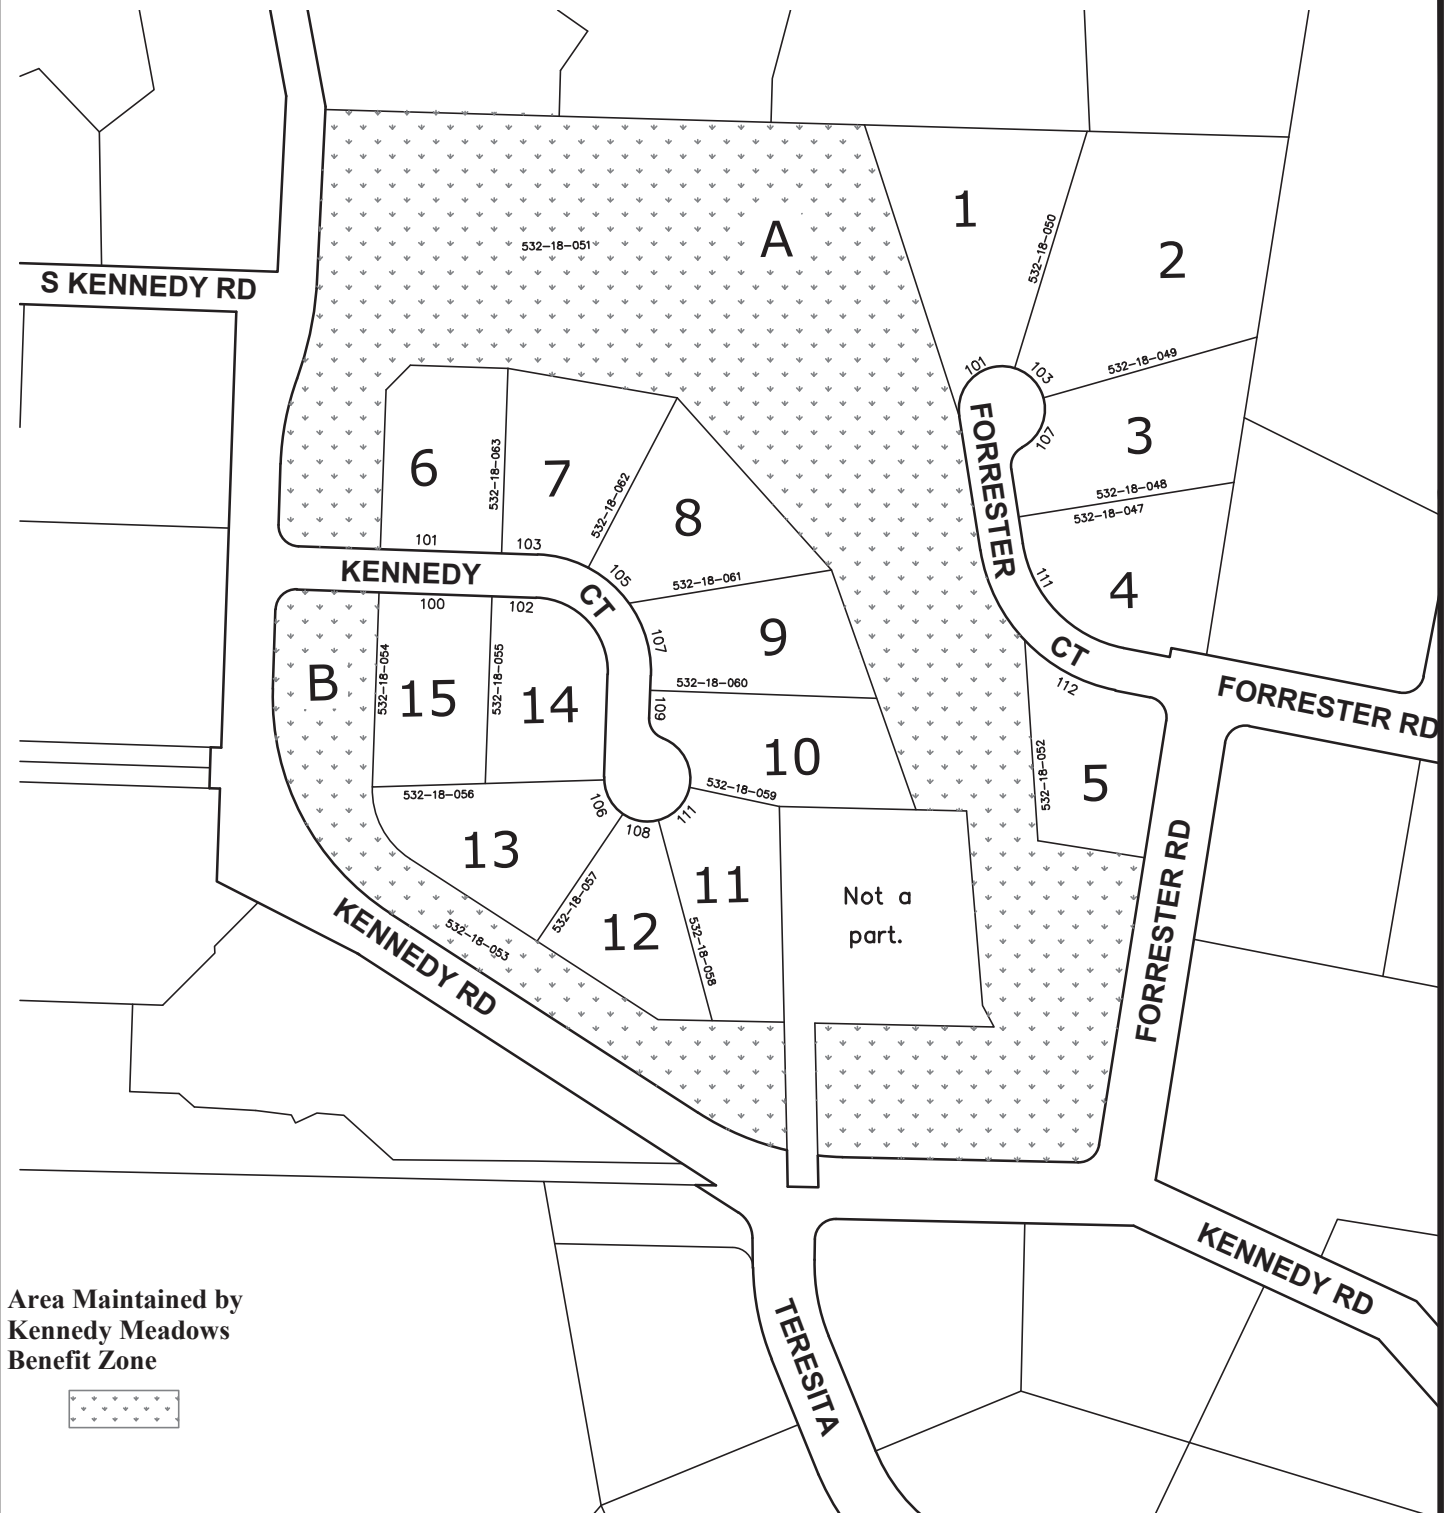


Area Maintained by
Kennedy Meadows
Benefit Zone



Not To Scale

Kennedy Meadows Benefit ZoneLandscaping & Lighting Assessment District No. 1

PART "D" Assessment Diagram

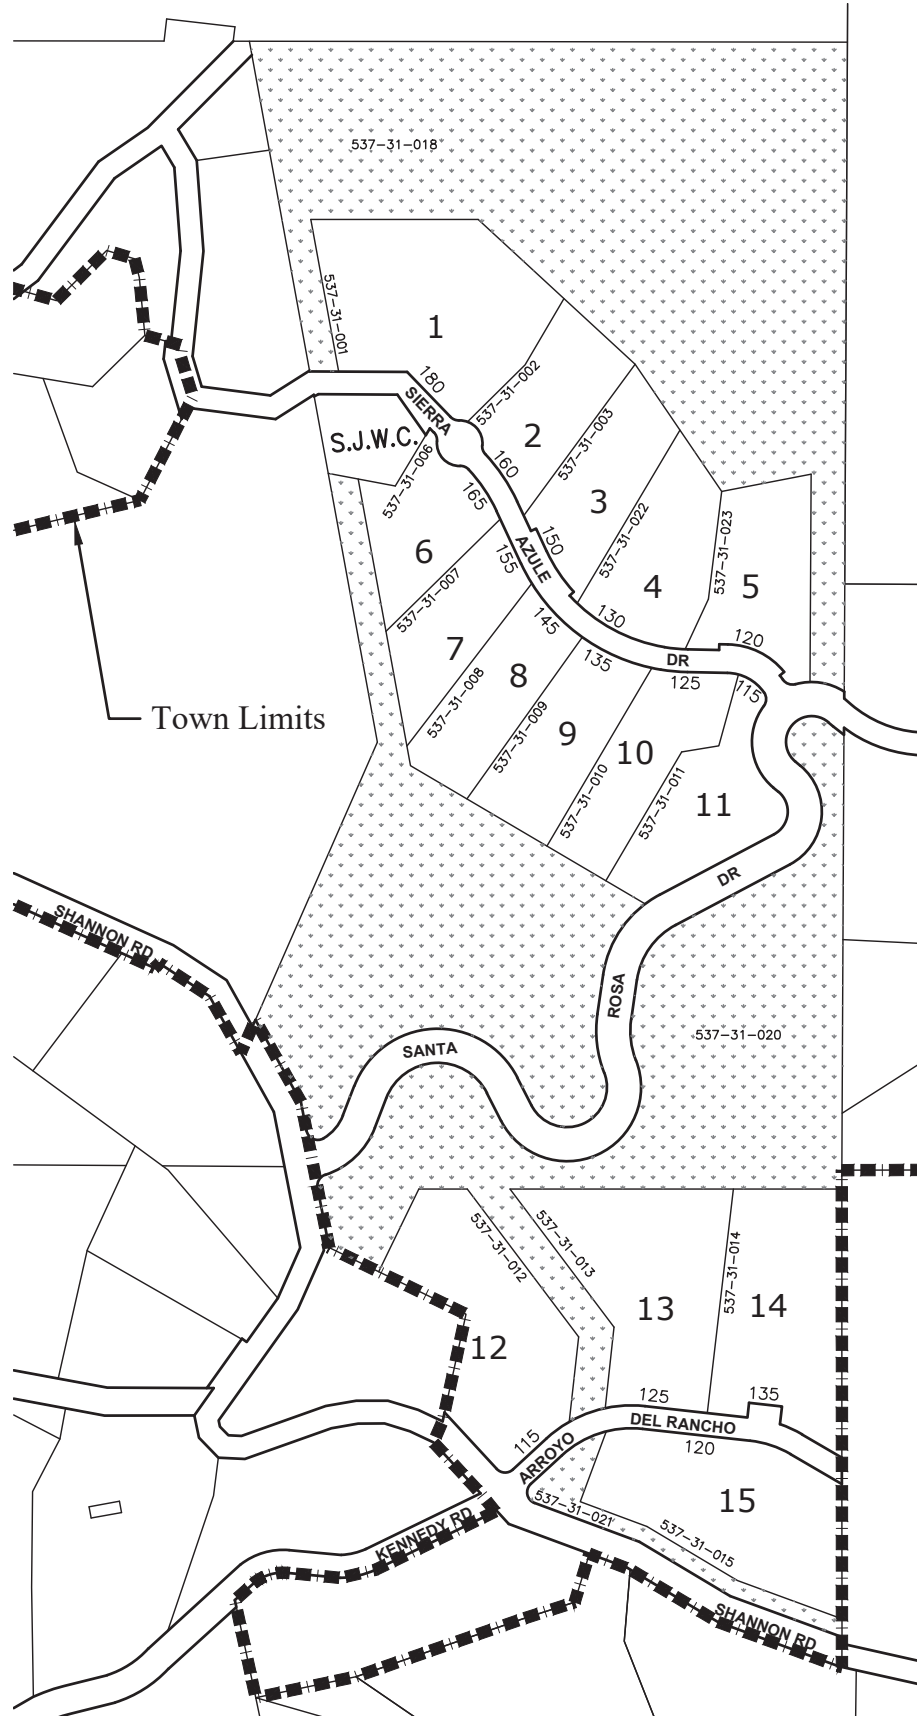


Area Maintained by
Santa Rosa Heights
Benefit Zone



Not To Scale

Santa Rosa Heights Benefit ZoneLandscaping & Lighting Assessment District No. 1

PART "D" Assessment Diagram

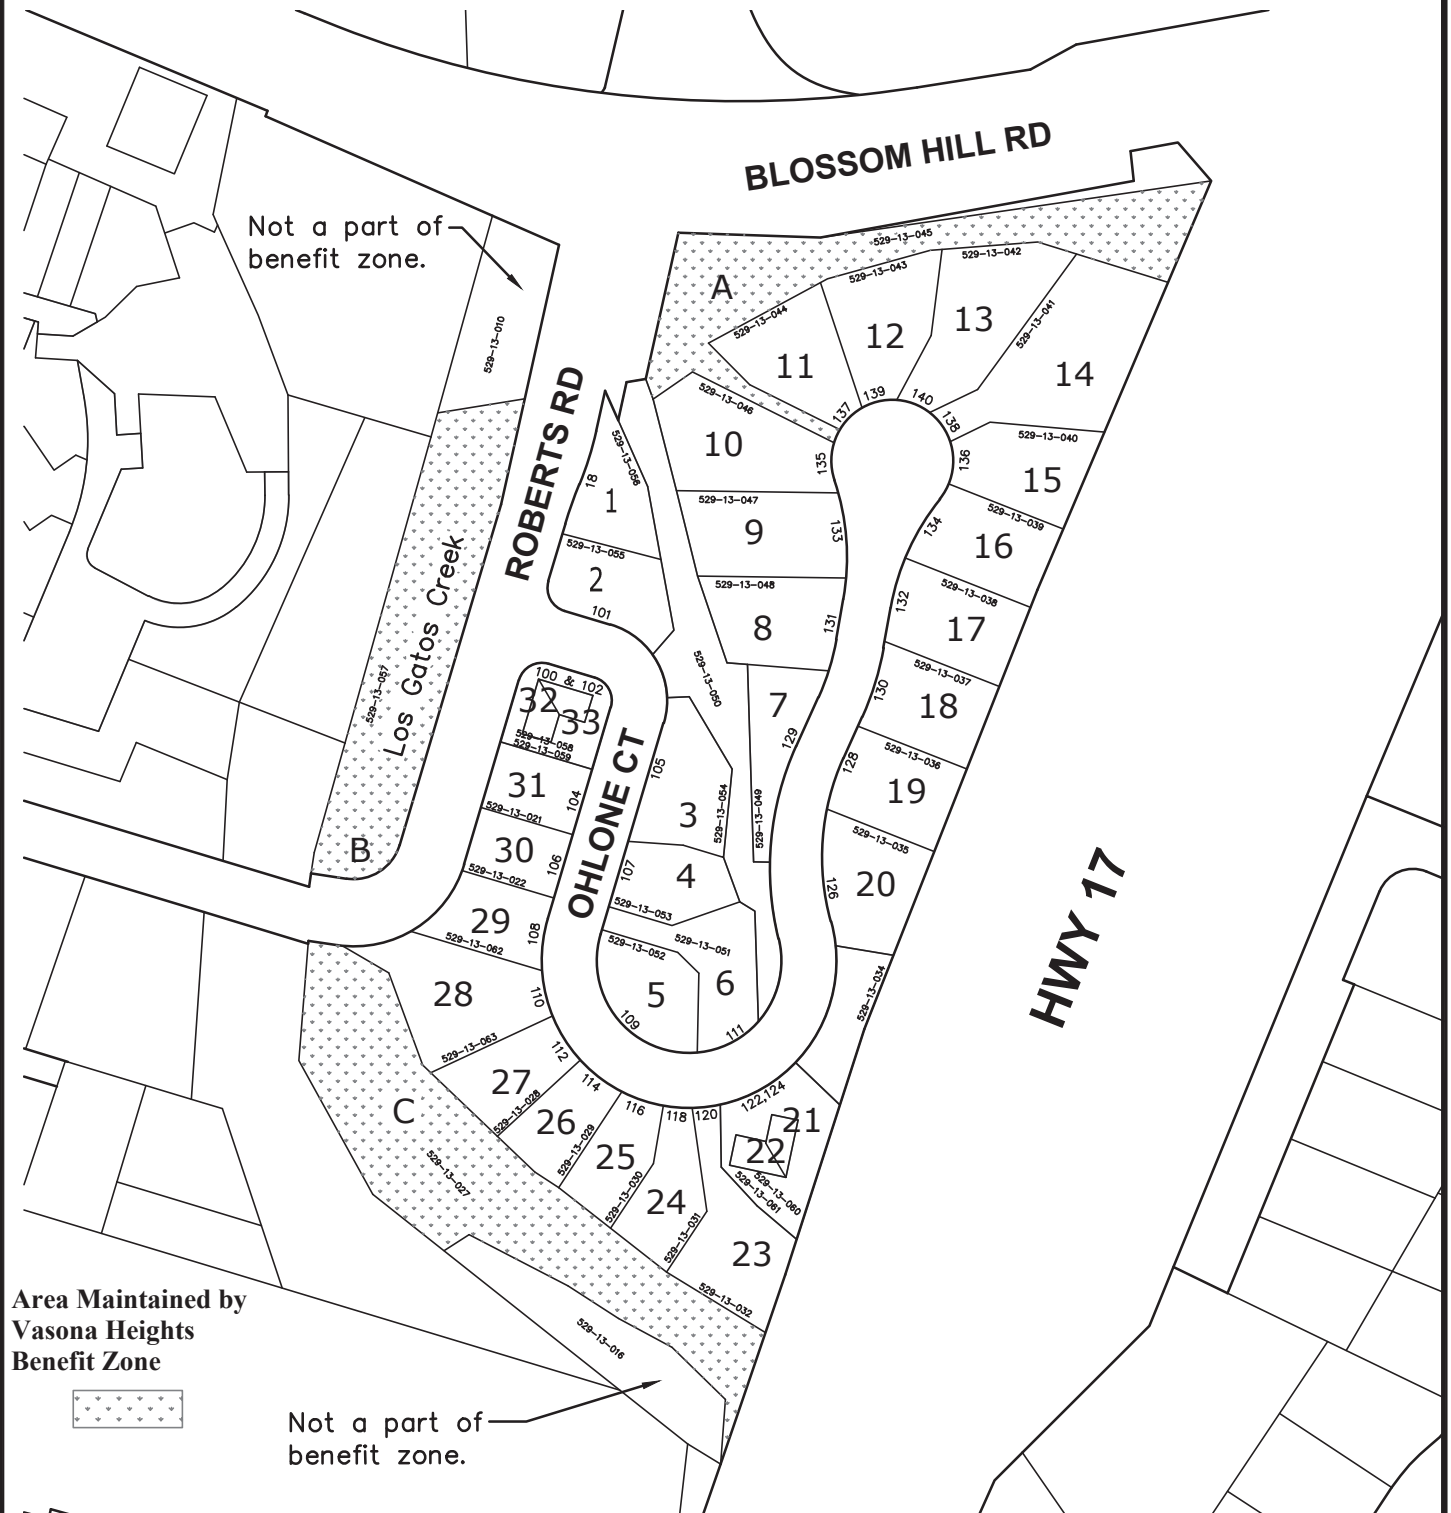

Area Maintained by
Vasona Heights
Benefit Zone




Not a part of
benefit zone.



Not To Scale

Vasona Heights Benefit Zone
Landscaping & Lighting Assessment District No. 1

PART "D"
Assessment Diagram

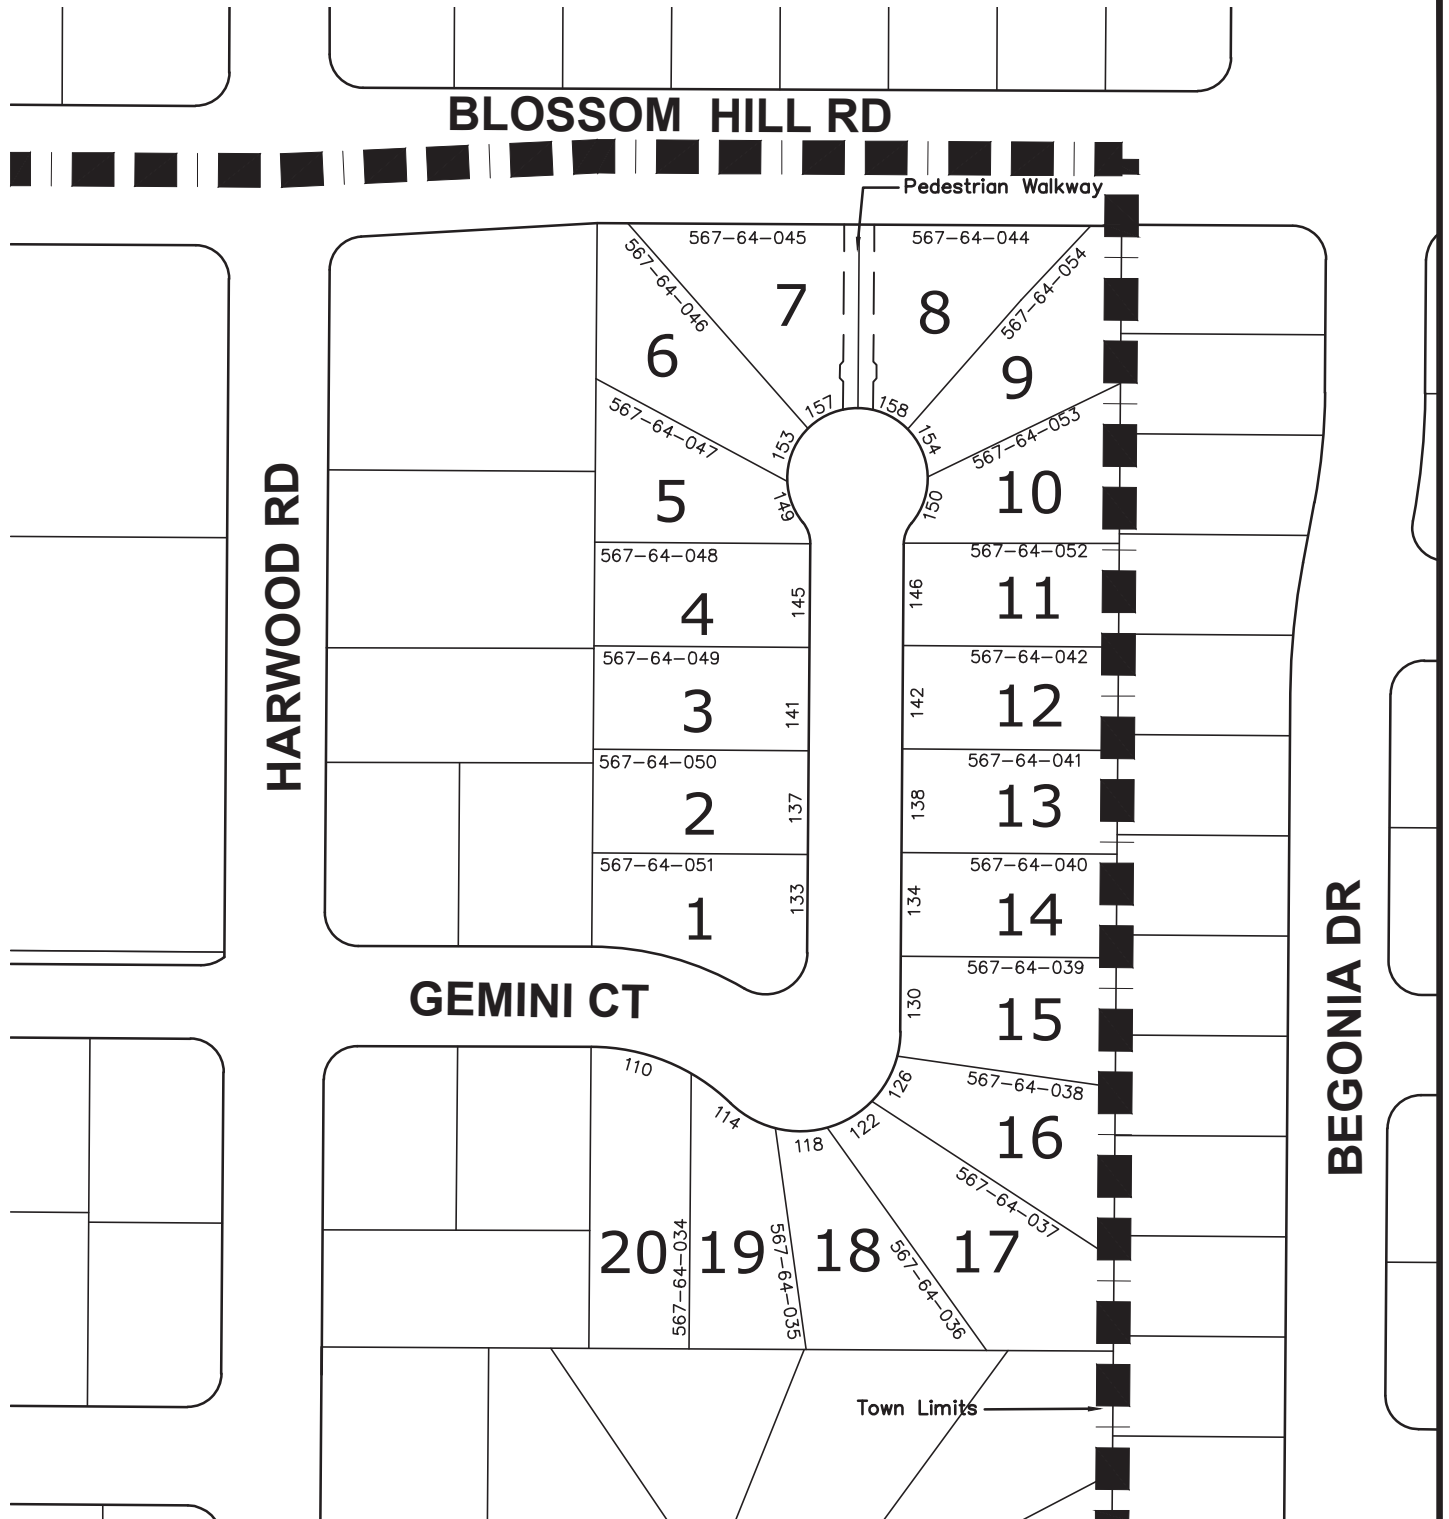

Not To Scale

Gemini Court Benefit Zone
Landscaping & Lighting Assessment District No. 2