



INTERIORS
REMODELS +
ADDITIONS
NEW CONSTRUCTION

638 UNIVERSITY AVE
LOS GATOS
CALIFORNIA
95032

T 408.292.3252
F 253.399.1125

400 SURMONT DRIVE
PARCEL #1
LOS GATOS
CALIFORNIA
95032

20 AUGUST 2019

31 JANUARY 2020
PLANNING SUBMITTAL

23 AUGUST 2021
PLANNING SUBMITTAL II

16 NOVEMBER 2021
PLANNING SUBMITTAL III

29 APRIL 2022
PLANNING SUBMITTAL IV

08 JULY 2022
PLANNING SUBMITTAL V


19 DECEMBER 2022
PLANNING SUBMITTAL VII

SCALE: $\frac{1}{4}" = 1'-0"$


BUILDING SECTIONS

A4.1

EXHIBIT 28

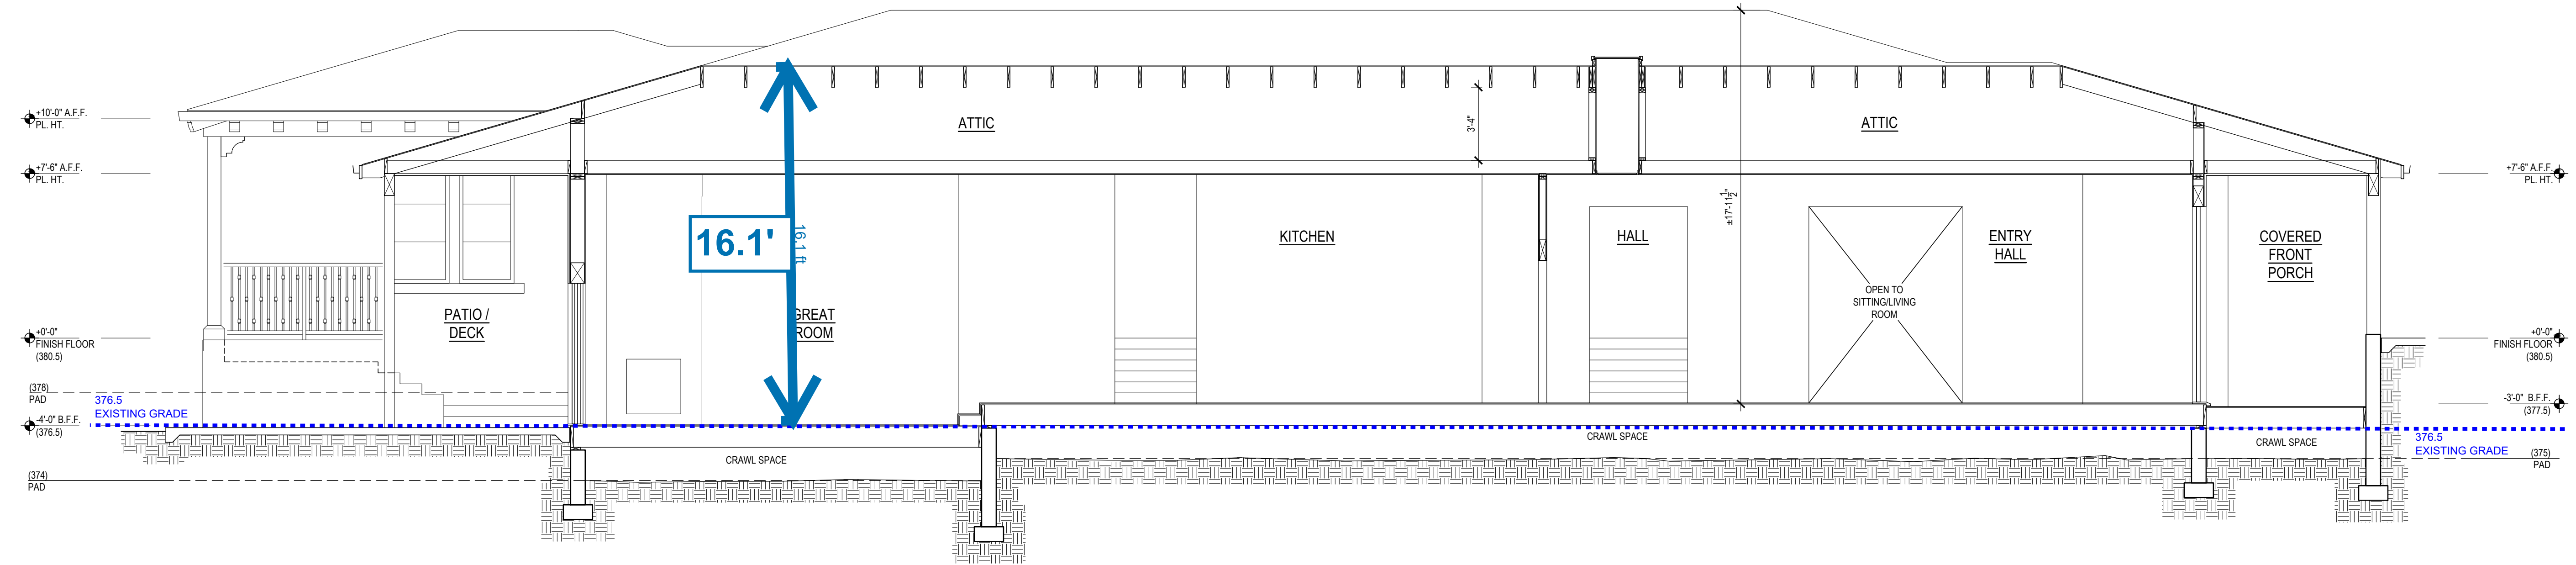

A - BUILDING SECTION

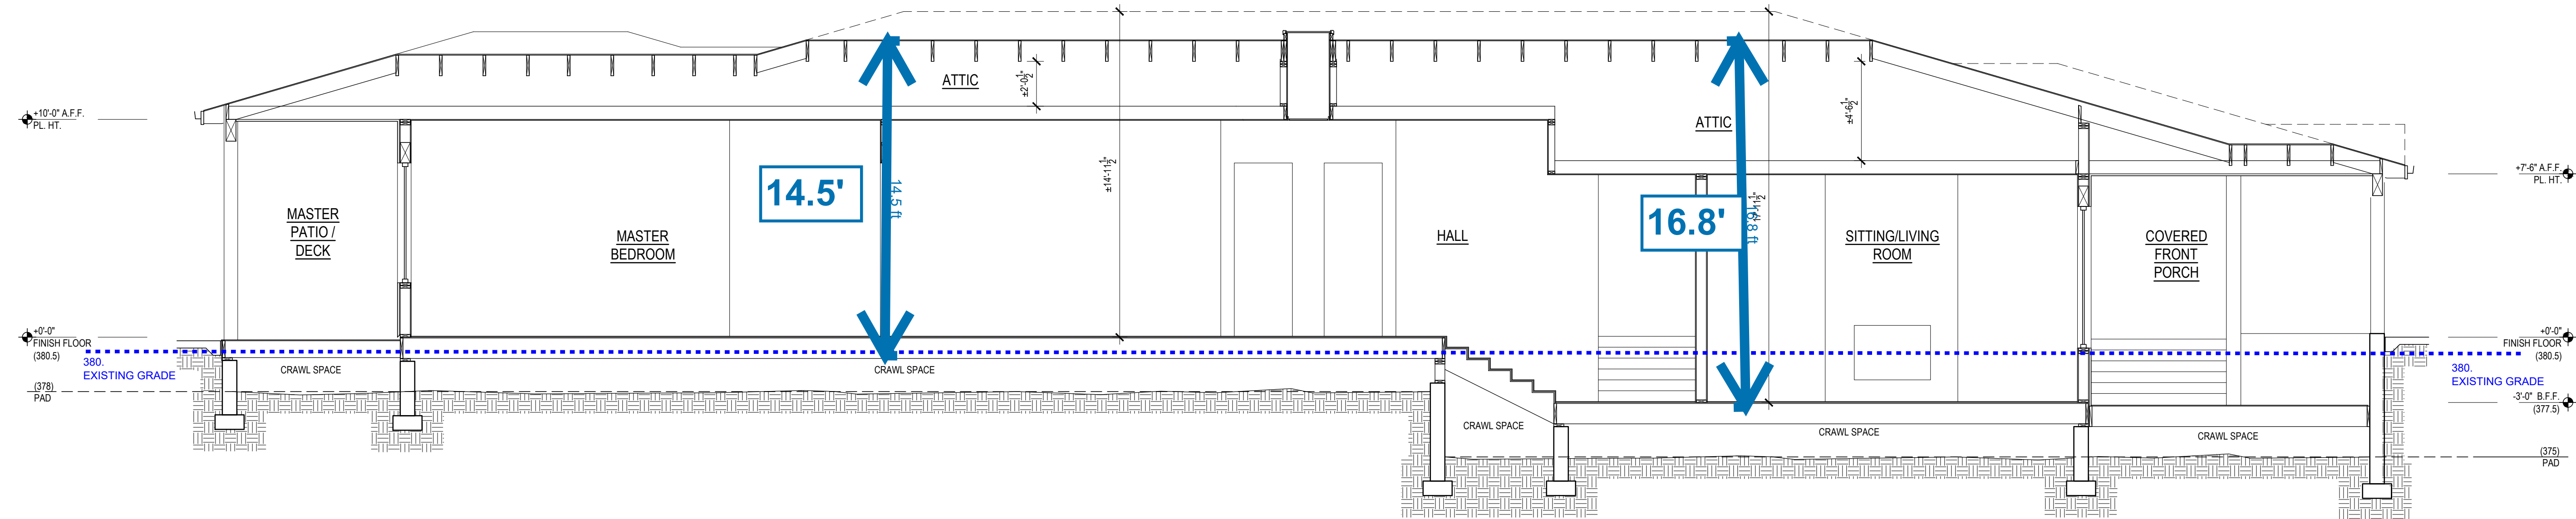


B - BUILDING SECTION




INTERIORS
REMODELS +
ADDITIONS
NEW CONSTRUCTION

638 UNIVERSITY AVE
LOS GATOS
CALIFORNIA
95032

T 408.292.3252
F 253.399.1125

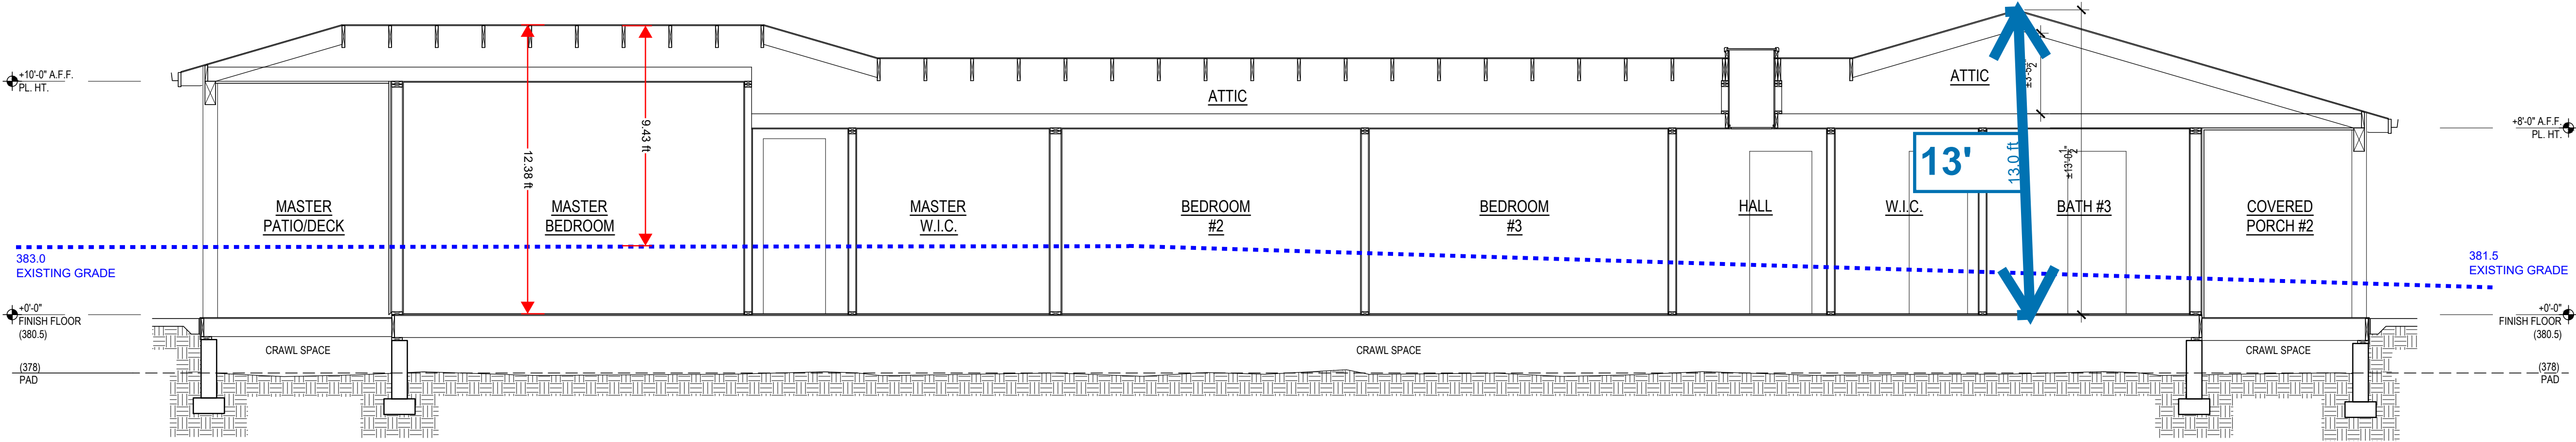

C - BUILDING SECTION

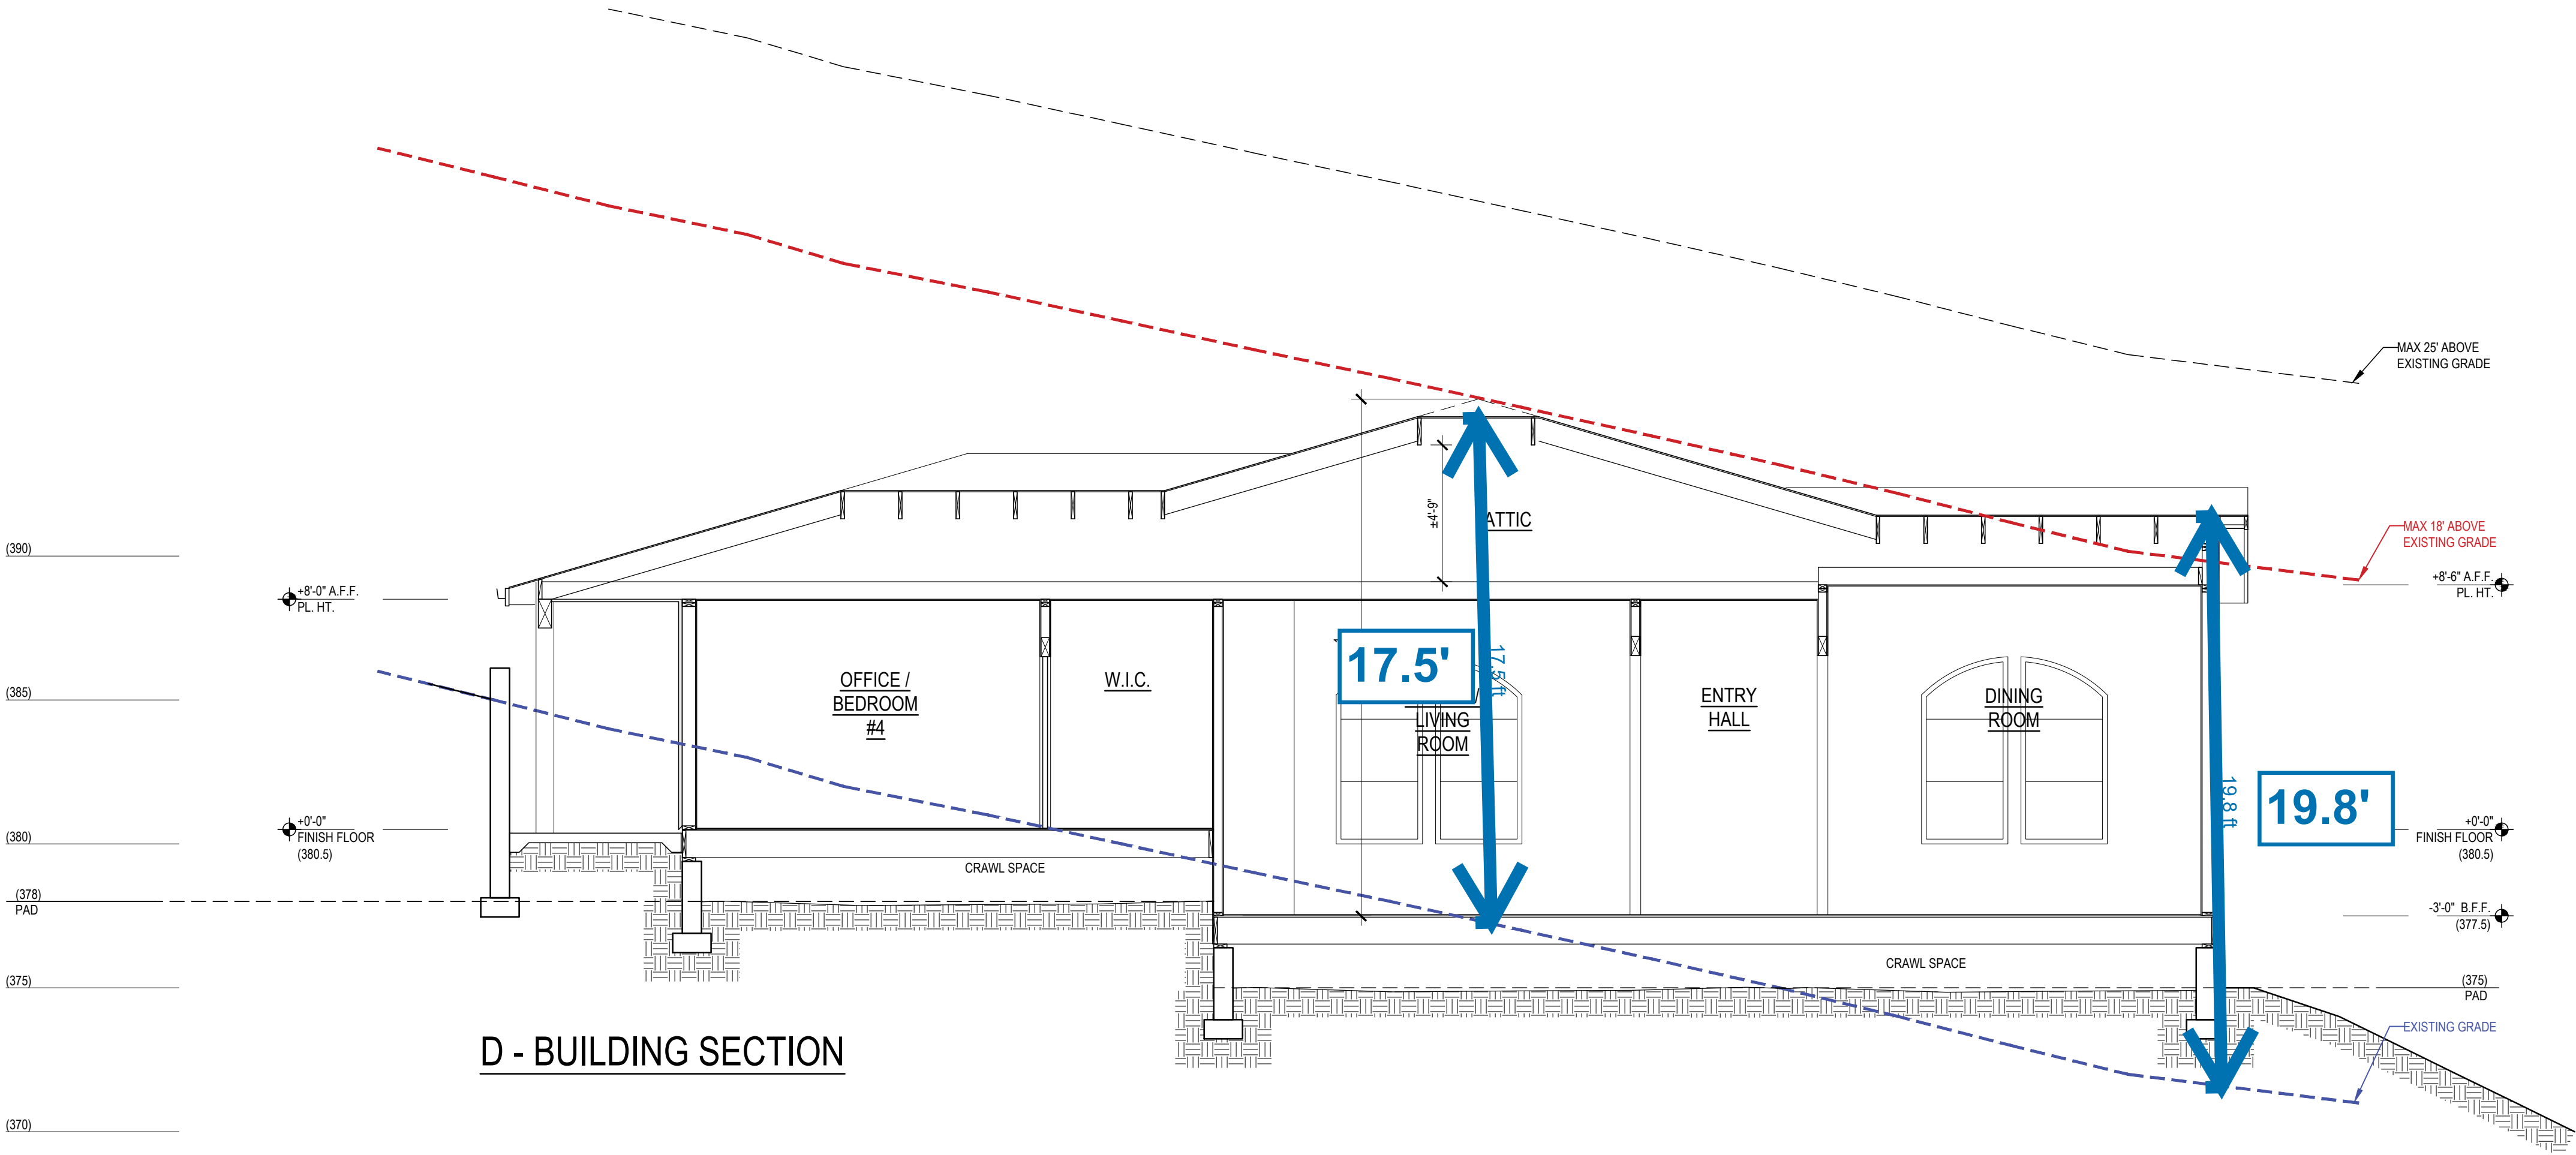

D - BUILDING SECTION

400 SURMONT DRIVE
PARCEL #1
LOS GATOS
CALIFORNIA
95032

- 20 AUGUST 2019
- 31 JANUARY 2020
PLANNING SUBMITTAL
- 23 AUGUST 2021
PLANNING SUBMITTAL II
- 16 NOVEMBER 2021
PLANNING SUBMITTAL III
- 29 APRIL 2022
PLANNING SUBMITTAL IV
- 08 JULY 2022
PLANNING SUBMITTAL V
- 19 DECEMBER 2022
PLANNING SUBMITTAL VII

SCALE: 1/4" = 1'-0"


BUILDING SECTIONS




INTERIORS
REMODELS +
ADDITIONS
NEW CONSTRUCTION

638 UNIVERSITY AVE
LOS GATOS
CALIFORNIA
95032

T 408.292.3252
F 253.399.1125

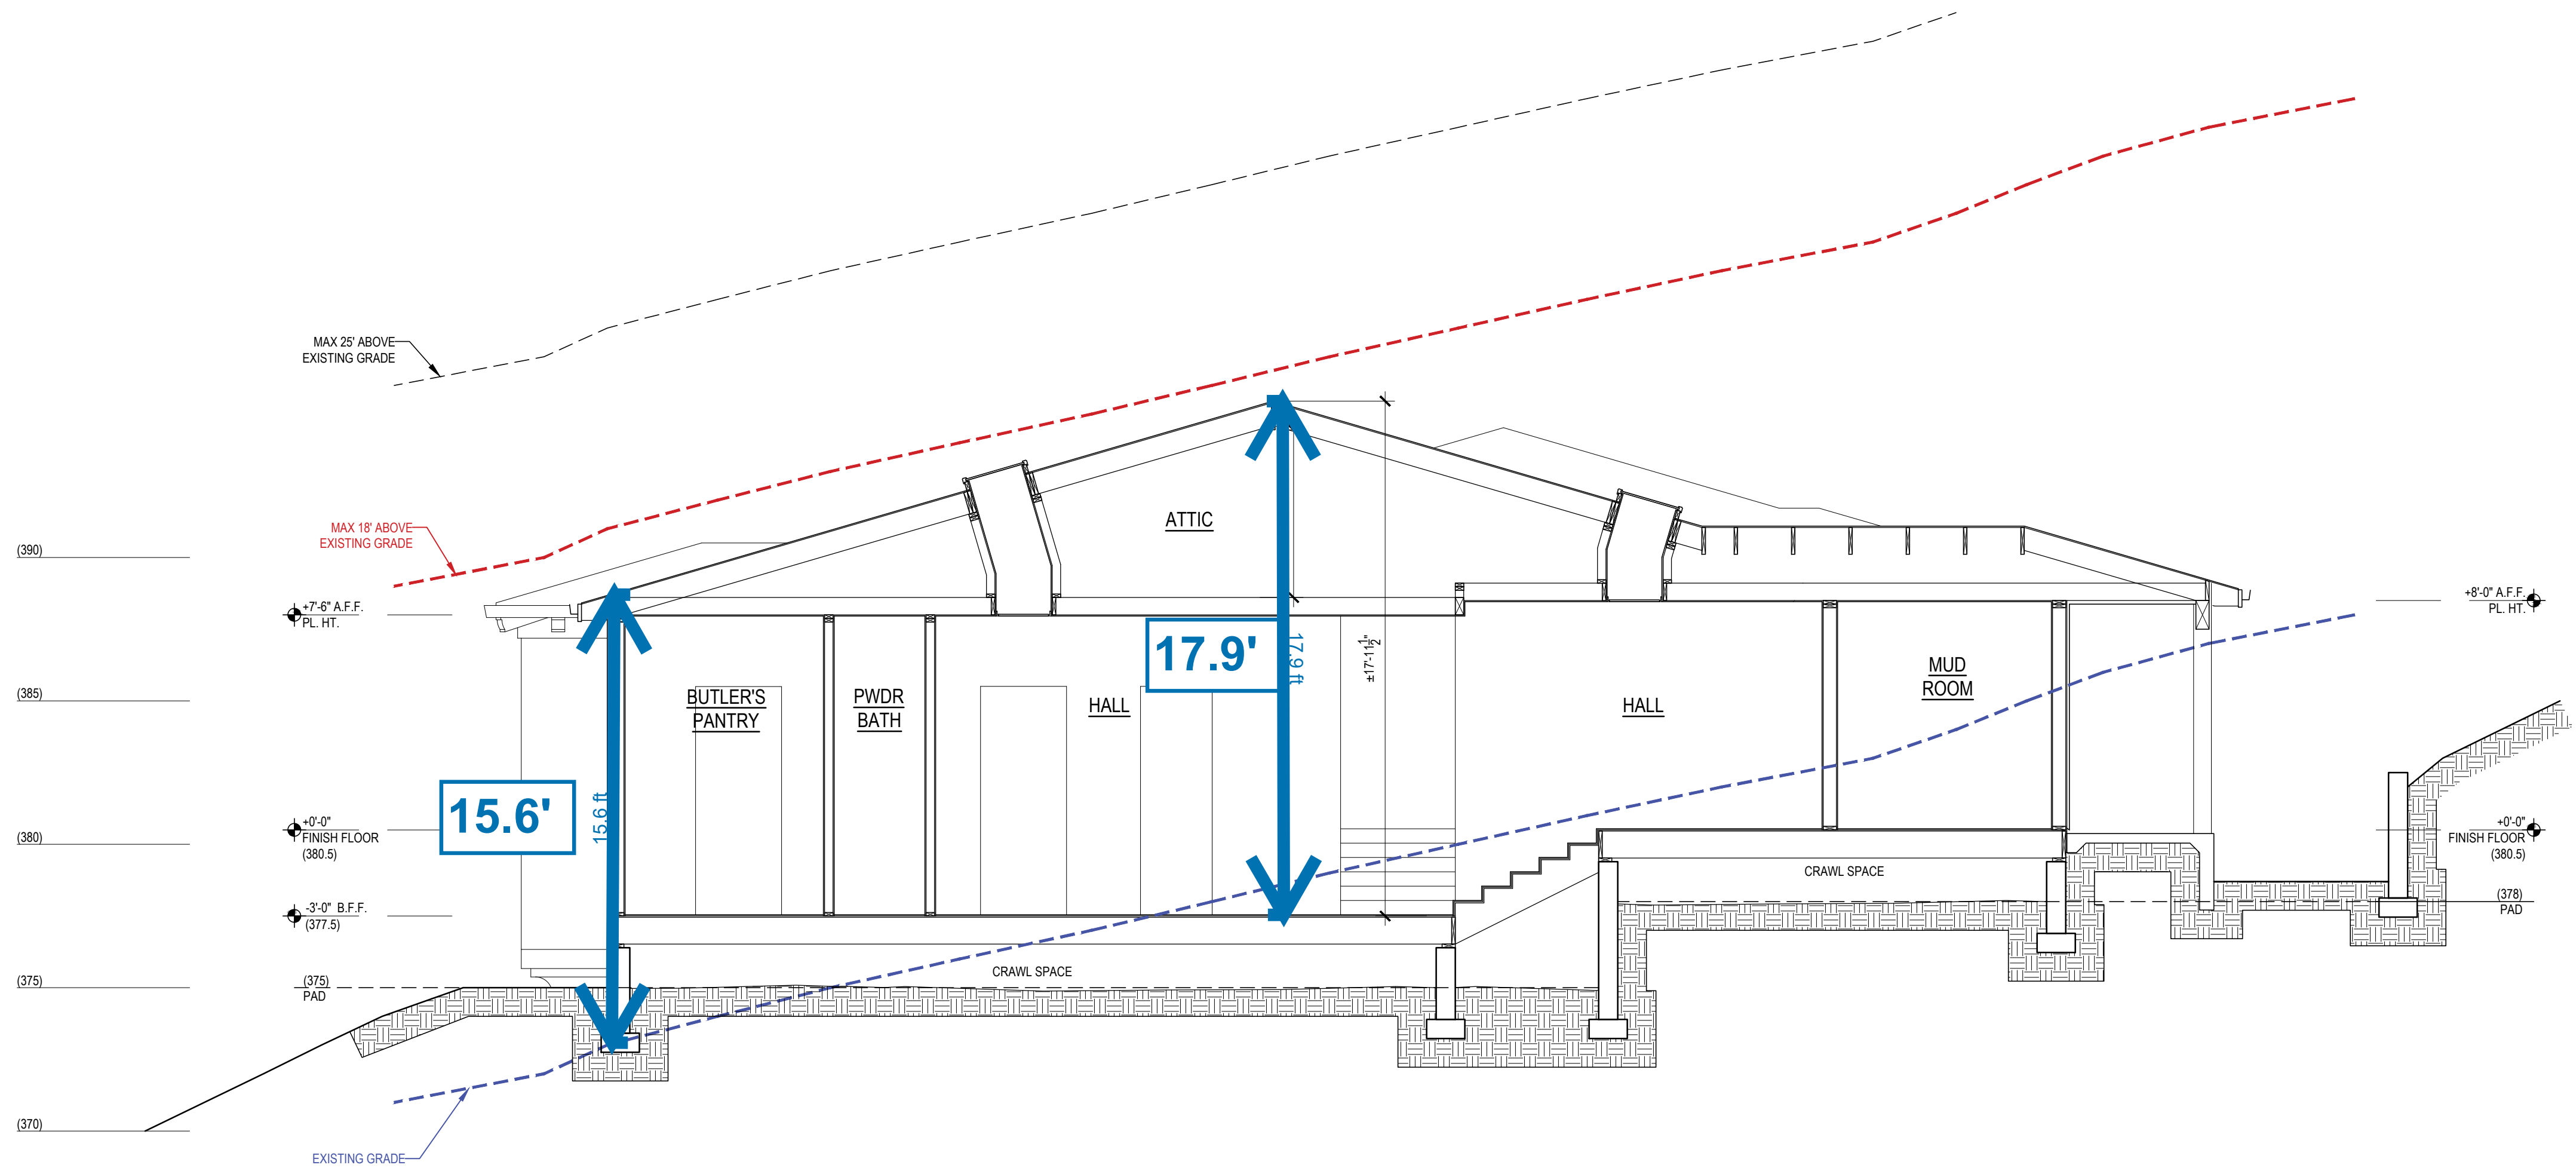

E - BUILDING SECTION

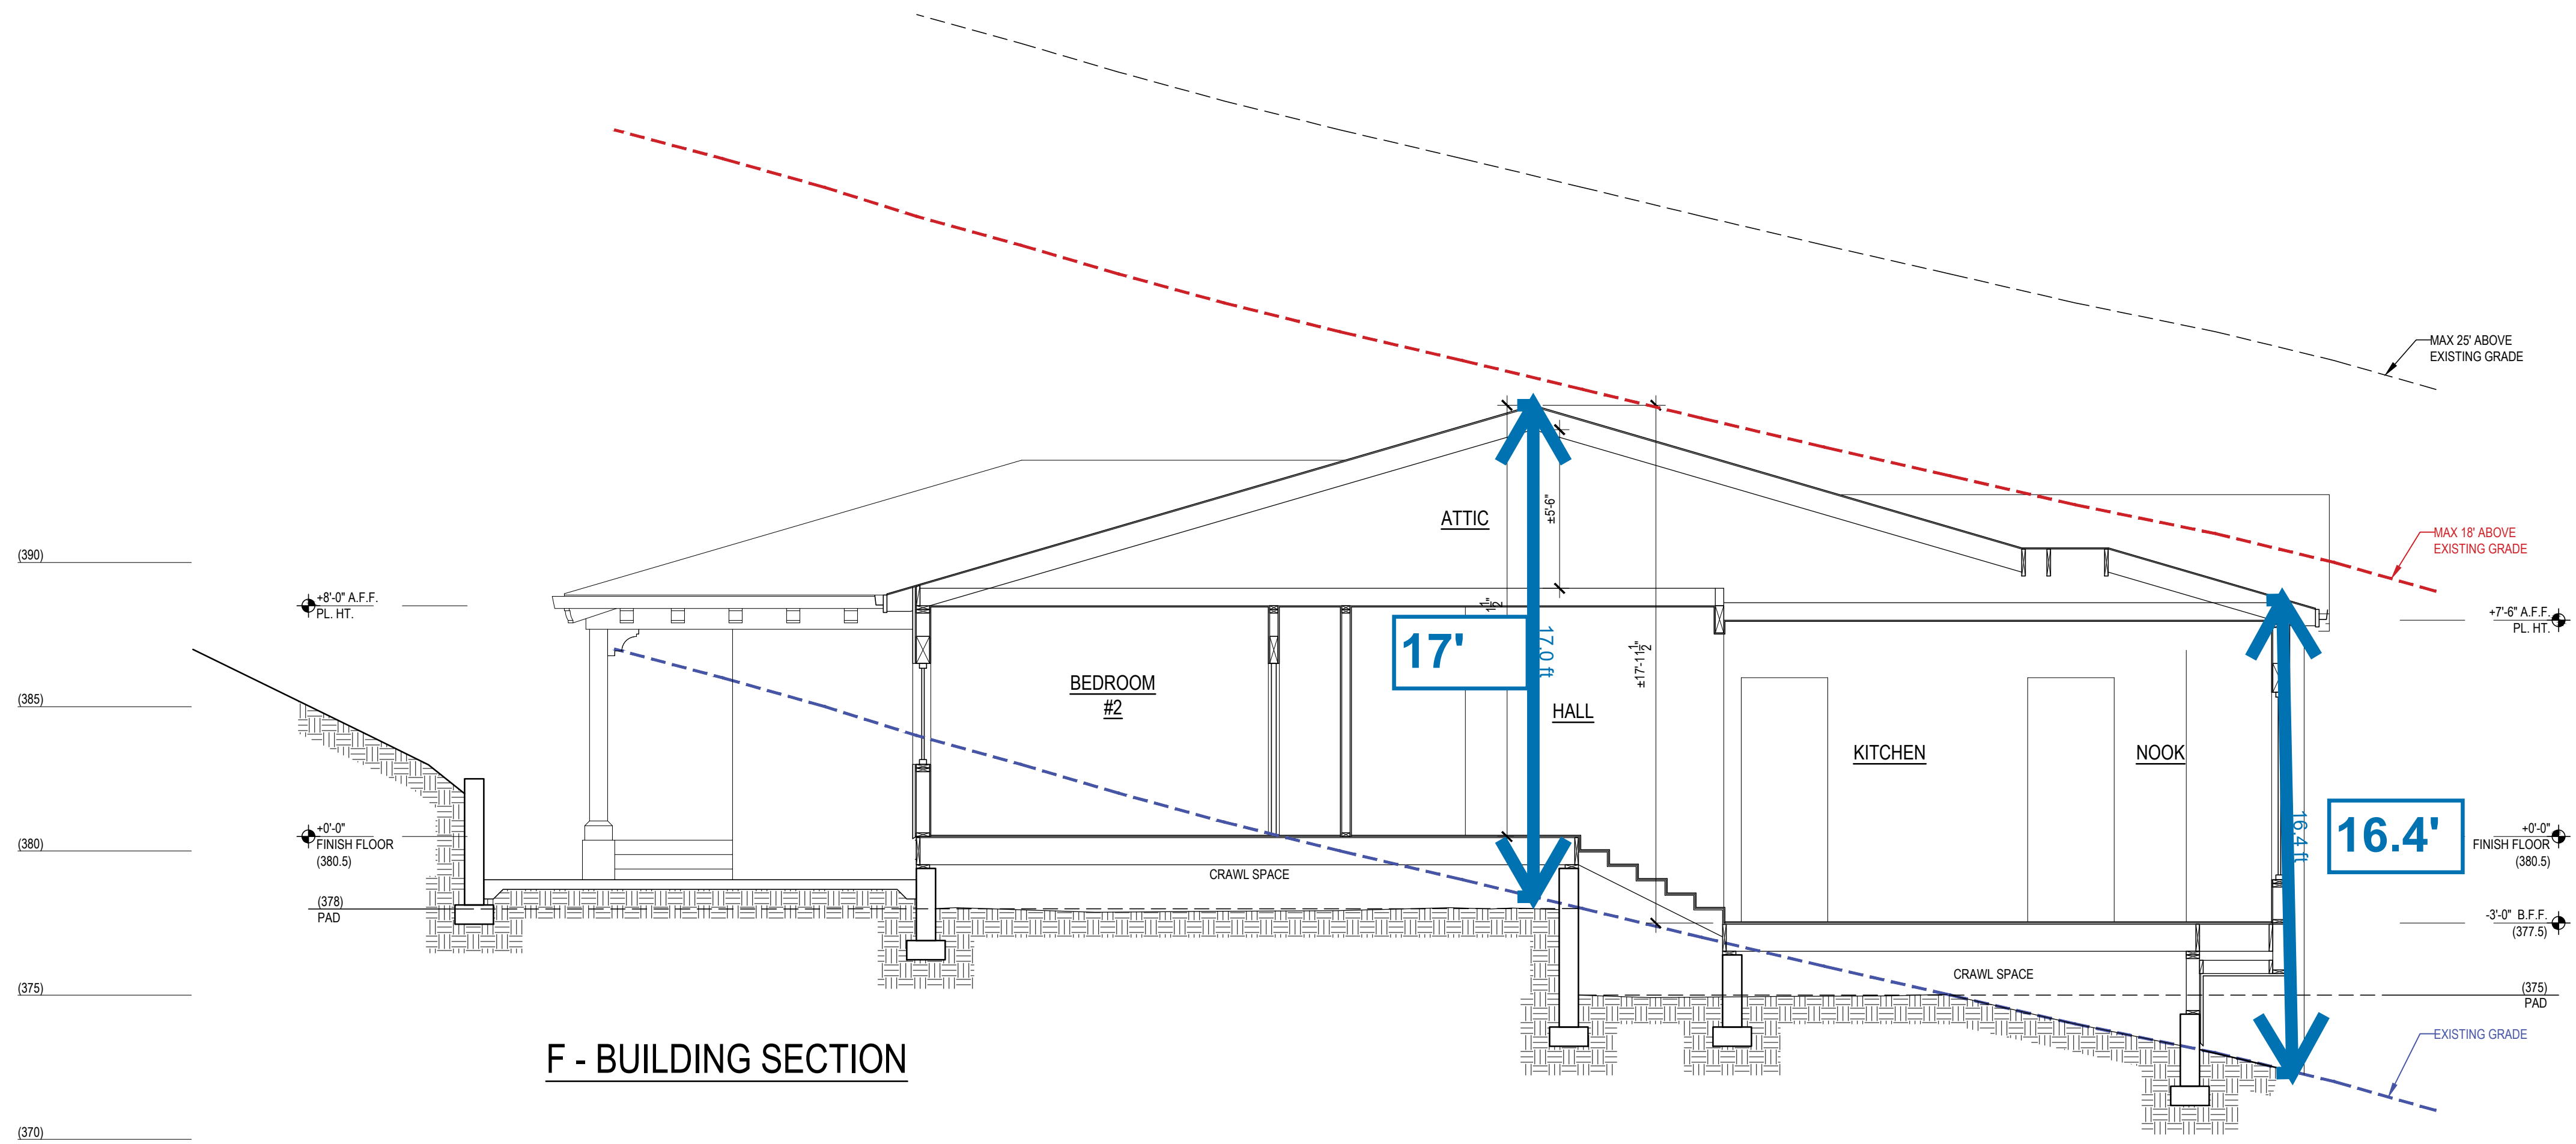

F - BUILDING SECTION

400 SURMONT DRIVE
PARCEL #1
LOS GATOS
CALIFORNIA
95032

20 AUGUST 2019

31 JANUARY 2020
PLANNING SUBMITTAL

23 AUGUST 2021
PLANNING SUBMITTAL II

16 NOVEMBER 2021
PLANNING SUBMITTAL III


29 APRIL 2022
PLANNING SUBMITTAL IV

08 JULY 2022
PLANNING SUBMITTAL V

19 DECEMBER 2022
PLANNING SUBMITTAL VII

SCALE: 1/4" = 1'-0"

BUILDING SECTIONS

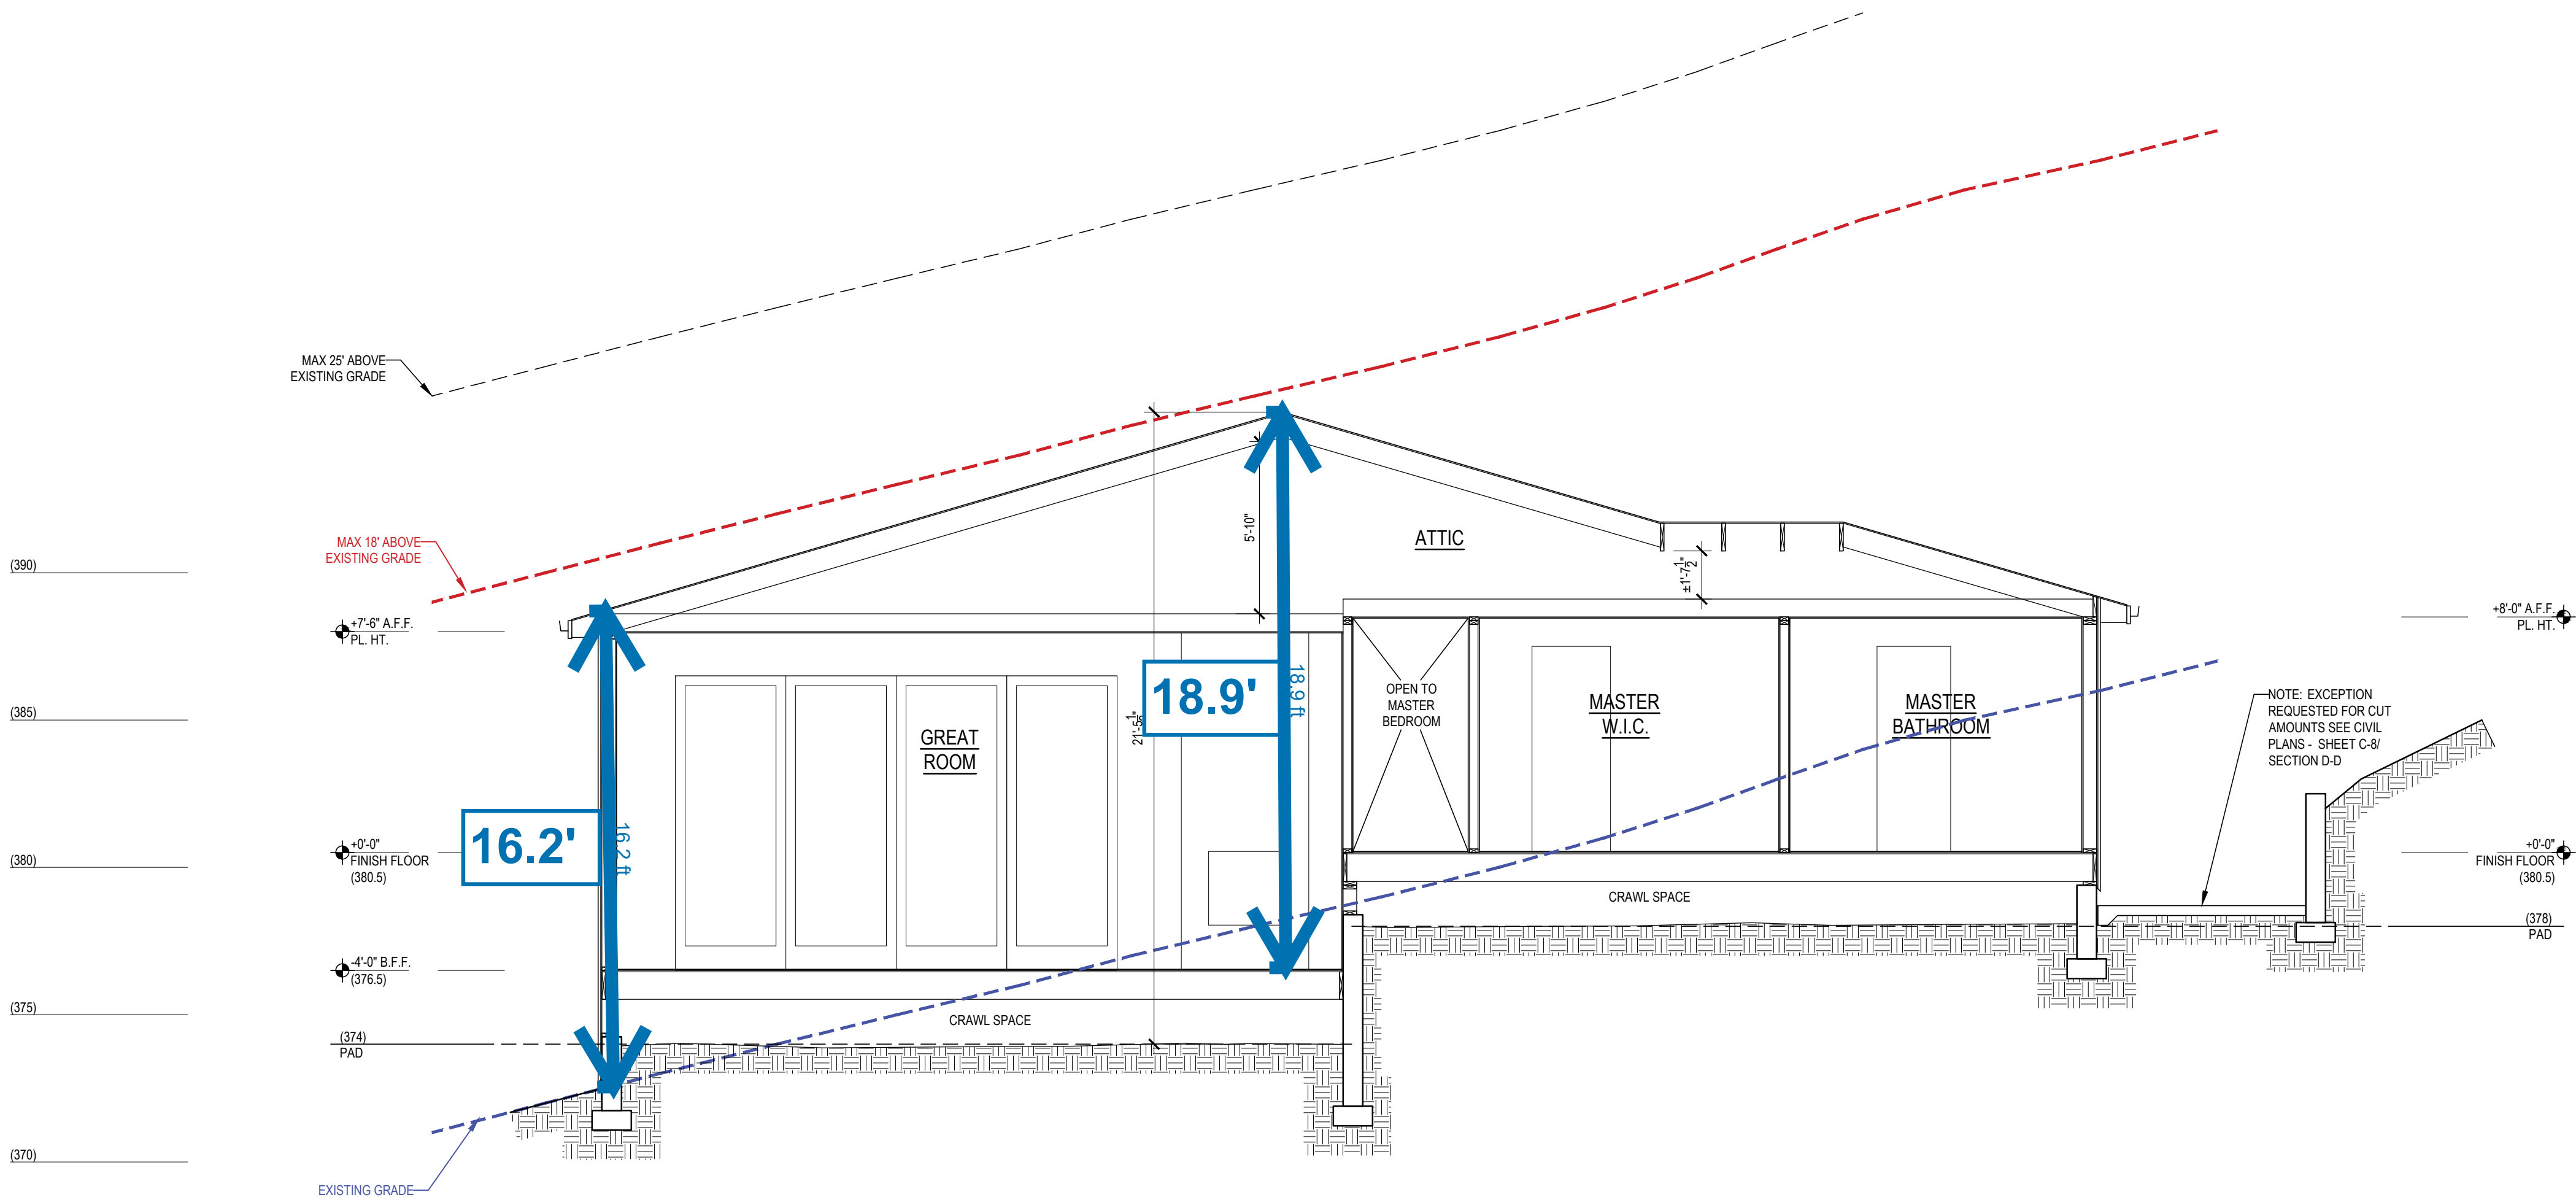

G - BUILDING SECTION

400 SURMONT DRIVE
PARCEL #1
LOS GATOS
CALIFORNIA
95032

20 AUGUST 2019

31 JANUARY 2020
PLANNING SUBMITTAL

23 AUGUST 2021
PLANNING SUBMITTAL II

16 NOVEMBER 2021
PLANNING SUBMITTAL III

29 APRIL 2022
PLANNING SUBMITTAL IV

08 JULY 2022
PLANNING SUBMITTAL V

19 DECEMBER 2022
PLANNING SUBMITTAL VII

SCALE: 1/4" = 1'-0"

BUILDING SECTIONS