



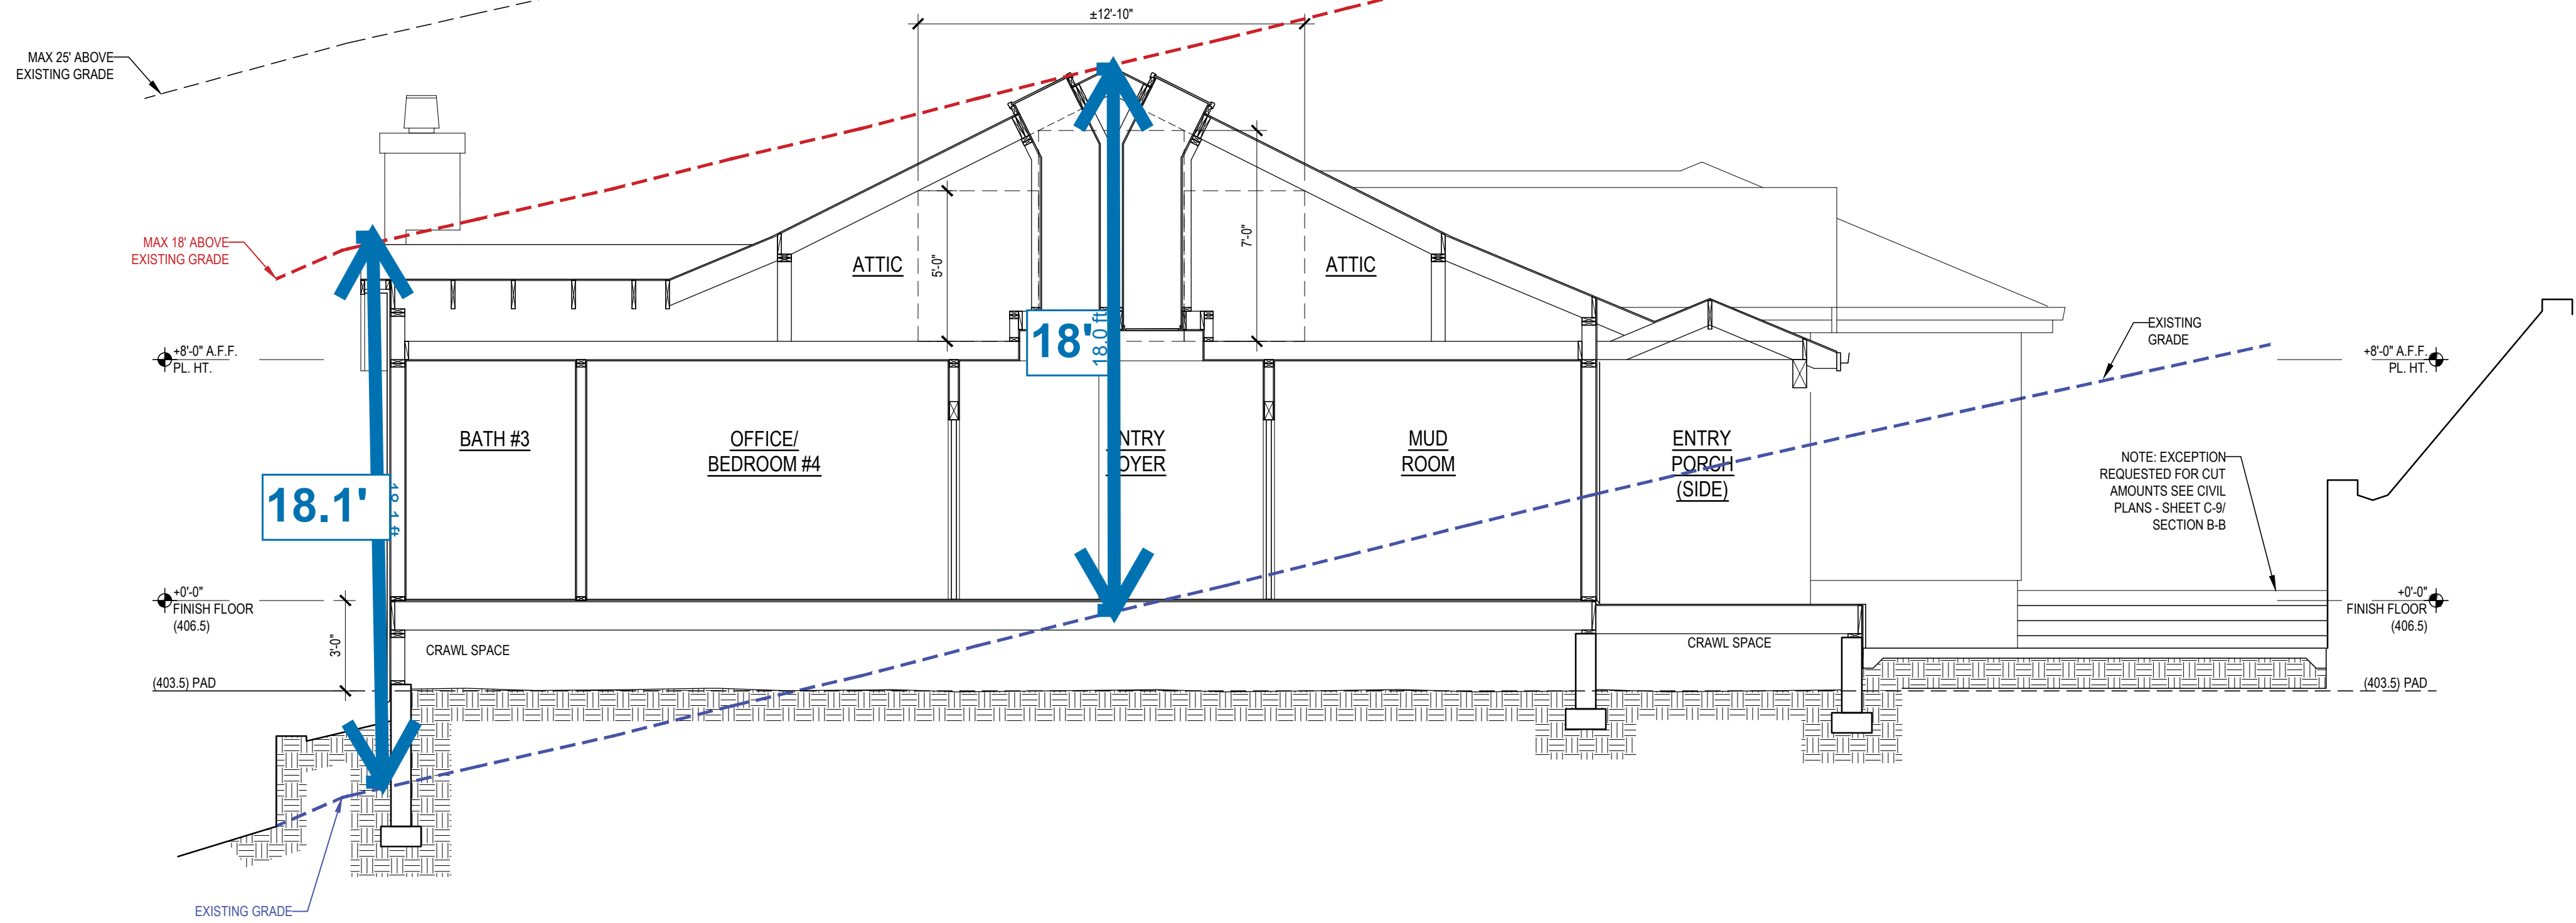

A - BUILDING SECTION

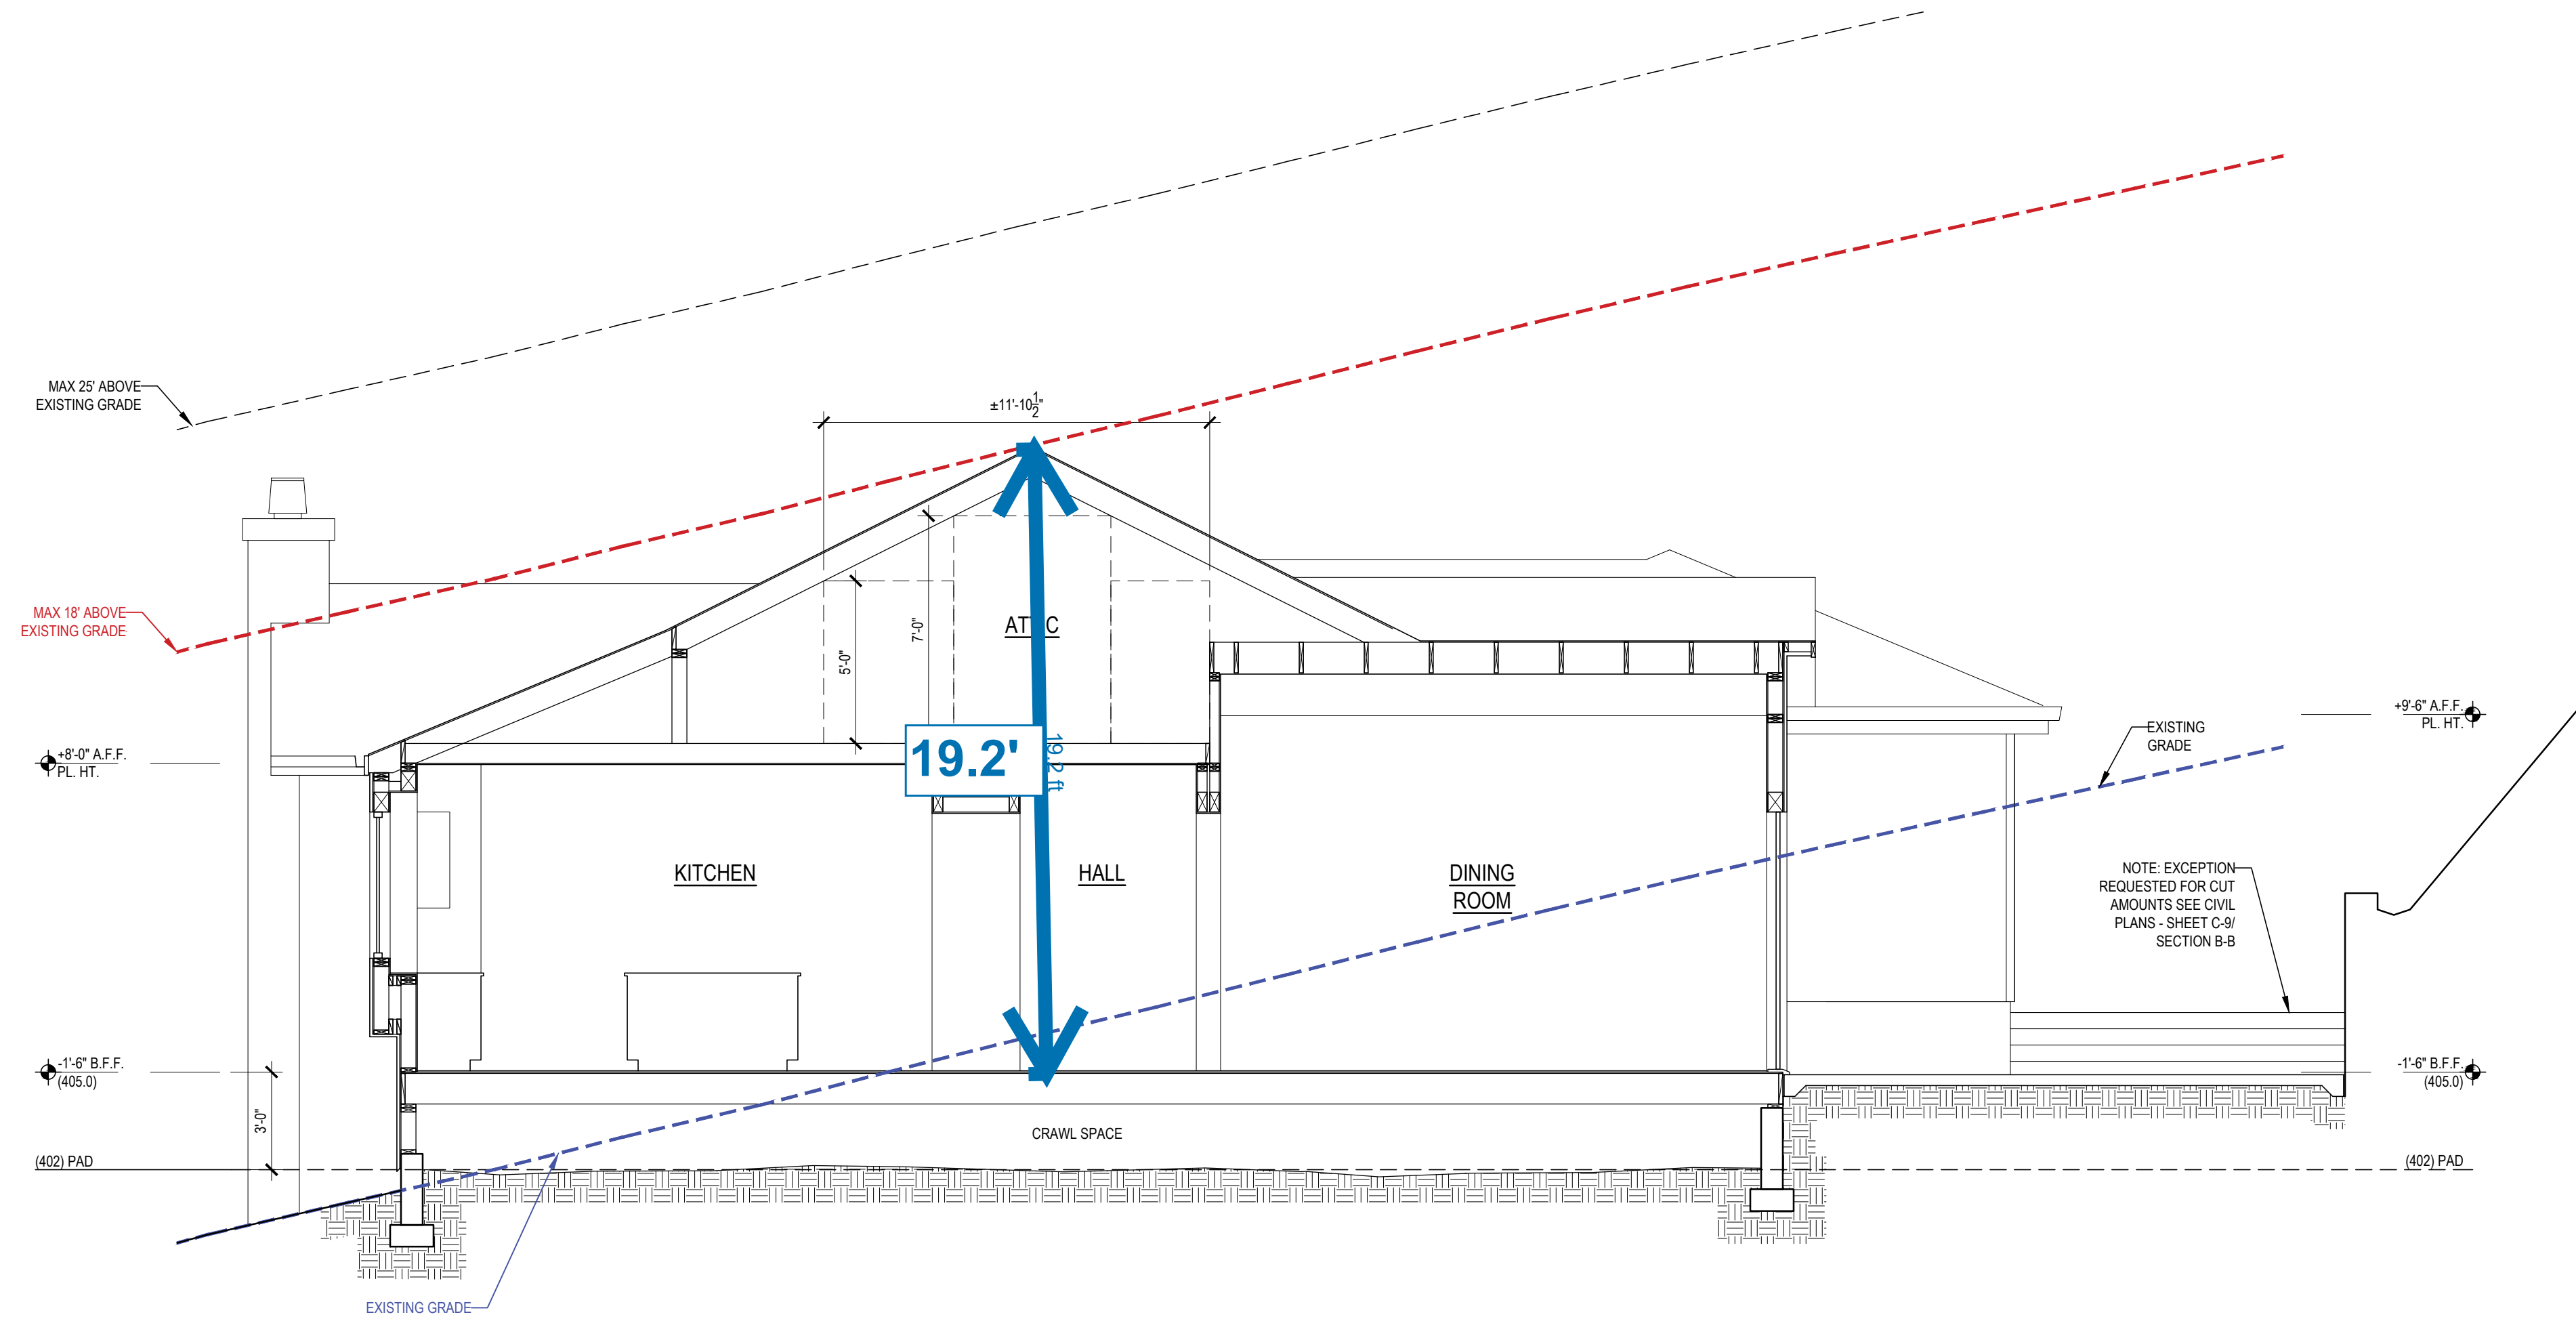

B - BUILDING SECTION

400 SURMONT DRIVE
PARCEL #2
LOS GATOS
CALIFORNIA
95032

20 AUGUST 2019

17 JANUARY 2020
PLANNING SUBMITTAL

23 AUGUST 2021
PLANNING SUBMITTAL II

16 NOVEMBER 2021
PLANNING SUBMITTAL III


29 APRIL 2022
PLANNING SUBMITTAL IV

08 JULY 2022
PLANNING SUBMITTAL V


19 DECEMBER 2022
PLANNING SUBMITTAL VII

SCALE: 1/4" = 1'-0"

BUILDING SECTIONS

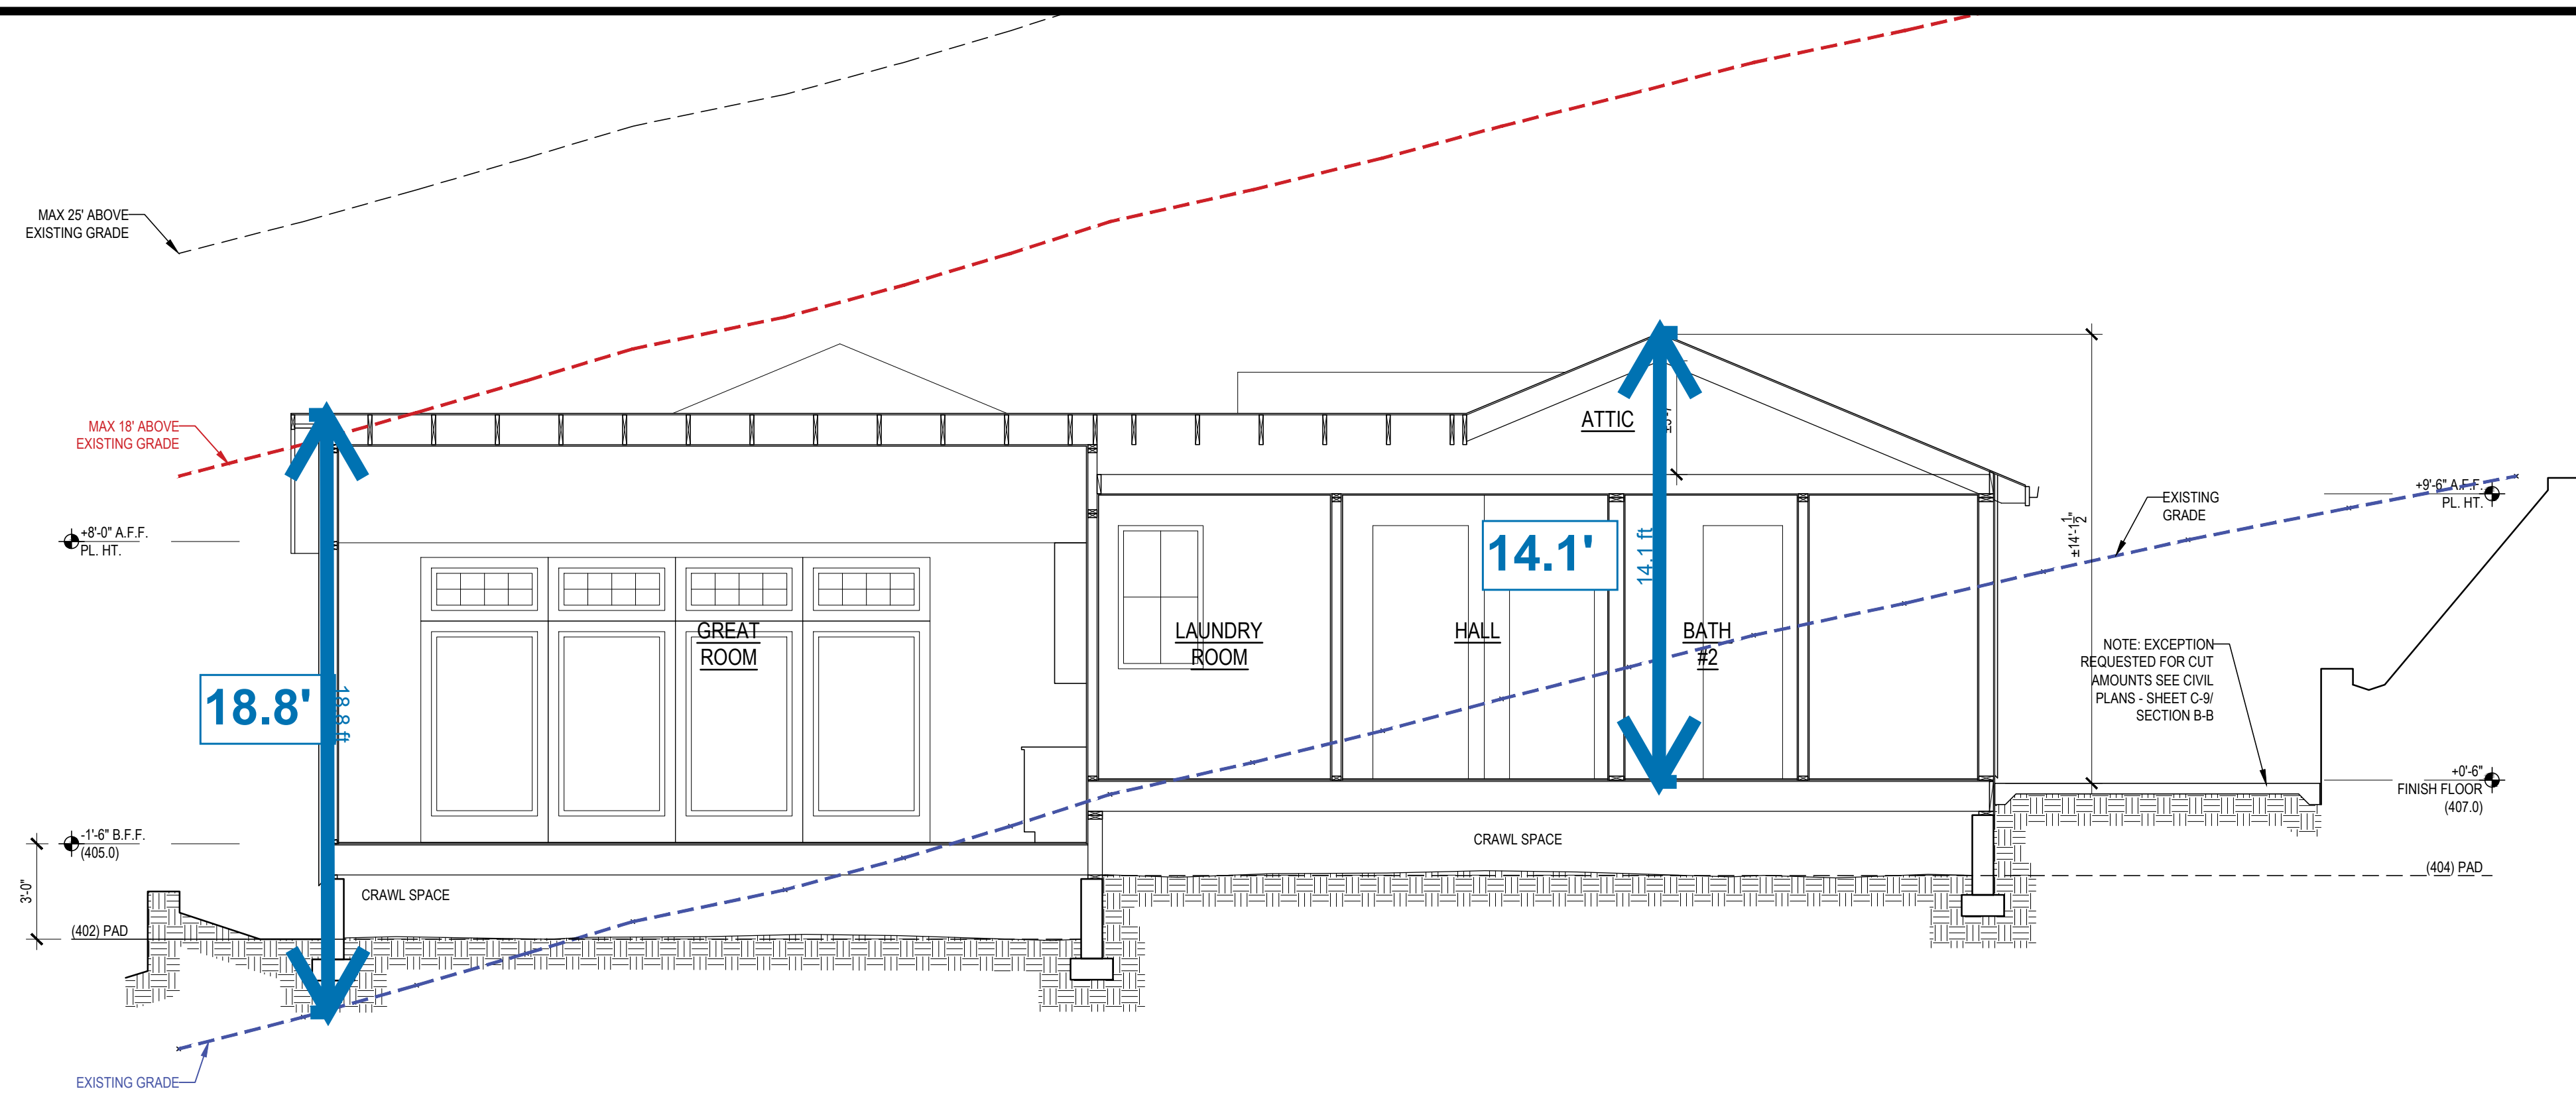

C - BUILDING SECTION

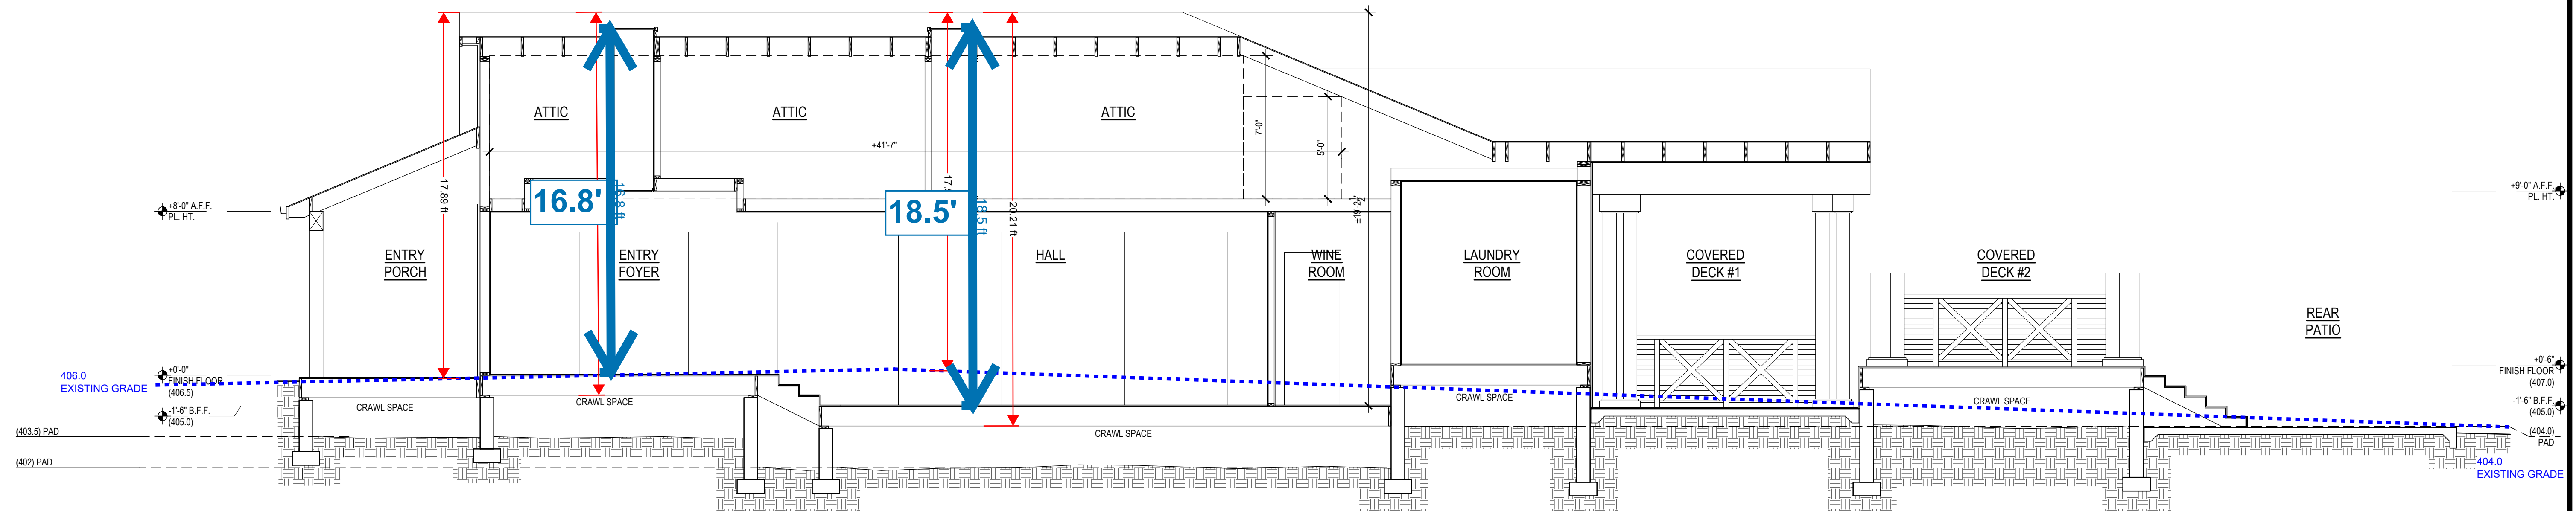

D - BUILDING SECTION

400 SURMONT DRIVE
PARCEL #2
LOS GATOS
CALIFORNIA
95032

20 AUGUST 2019
17 JANUARY 2020
PLANNING SUBMITTAL
23 AUGUST 2021
PLANNING SUBMITTAL II
16 NOVEMBER 2021
PLANNING SUBMITTAL III
29 APRIL 2022
PLANNING SUBMITTAL IV
08 JULY 2022
PLANNING SUBMITTAL V
19 DECEMBER 2022
PLANNING SUBMITTAL VII

SCALE: 1/4" = 1'-0"


BUILDING SECTIONS




INTERIORS
REMODELS +
ADDITIONS
NEW CONSTRUCTION

638 UNIVERSITY AVE
LOS GATOS
CALIFORNIA
95032

T 408.292.3252
F 253.399.1125

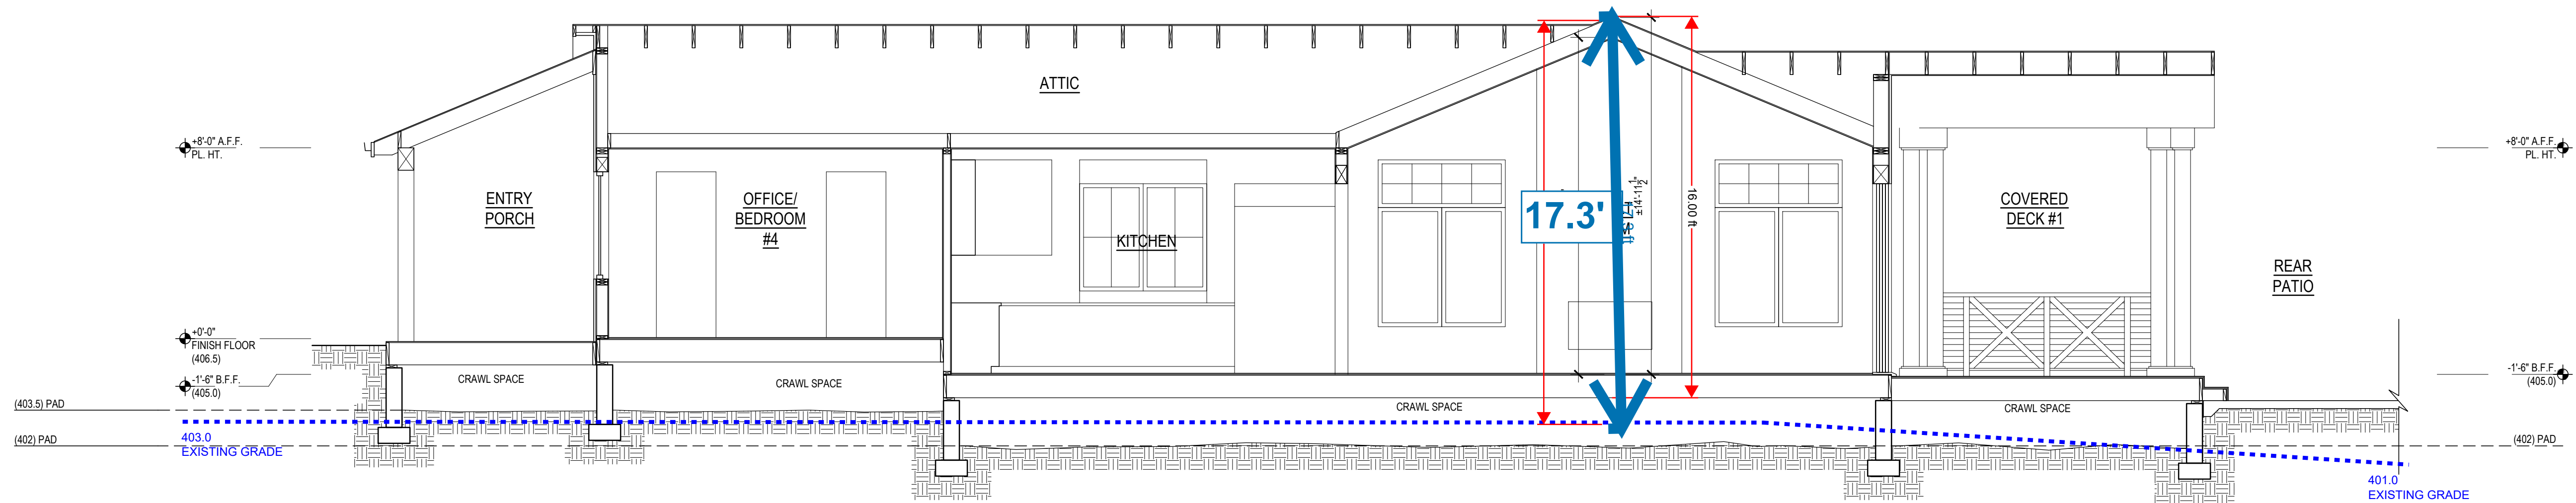

E - BUILDING SECTION

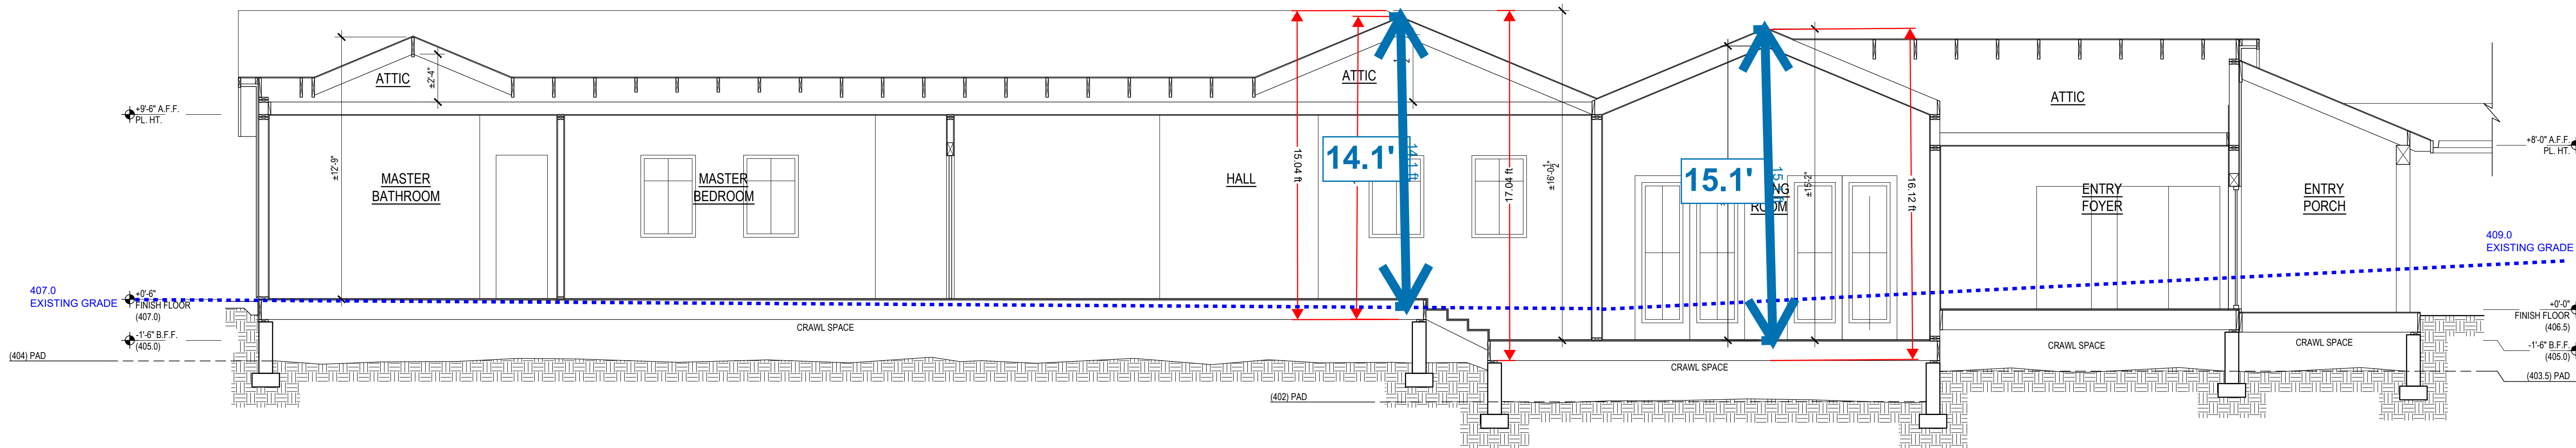

F - BUILDING SECTION

400 SURMONT DRIVE
PARCEL #2
LOS GATOS
CALIFORNIA
95032

20 AUGUST 2019

17 JANUARY 2020
PLANNING SUBMITTAL

23 AUGUST 2021
PLANNING SUBMITTAL II

16 NOVEMBER 2021
PLANNING SUBMITTAL III

29 APRIL 2022
PLANNING SUBMITTAL IV

08 JULY 2022
PLANNING SUBMITTAL V

19 DECEMBER 2022
PLANNING SUBMITTAL VII

SCALE: 1/4" = 1'-0"

BUILDING SECTIONS

A4.3

***This Page
Intentionally
Left Blank***