
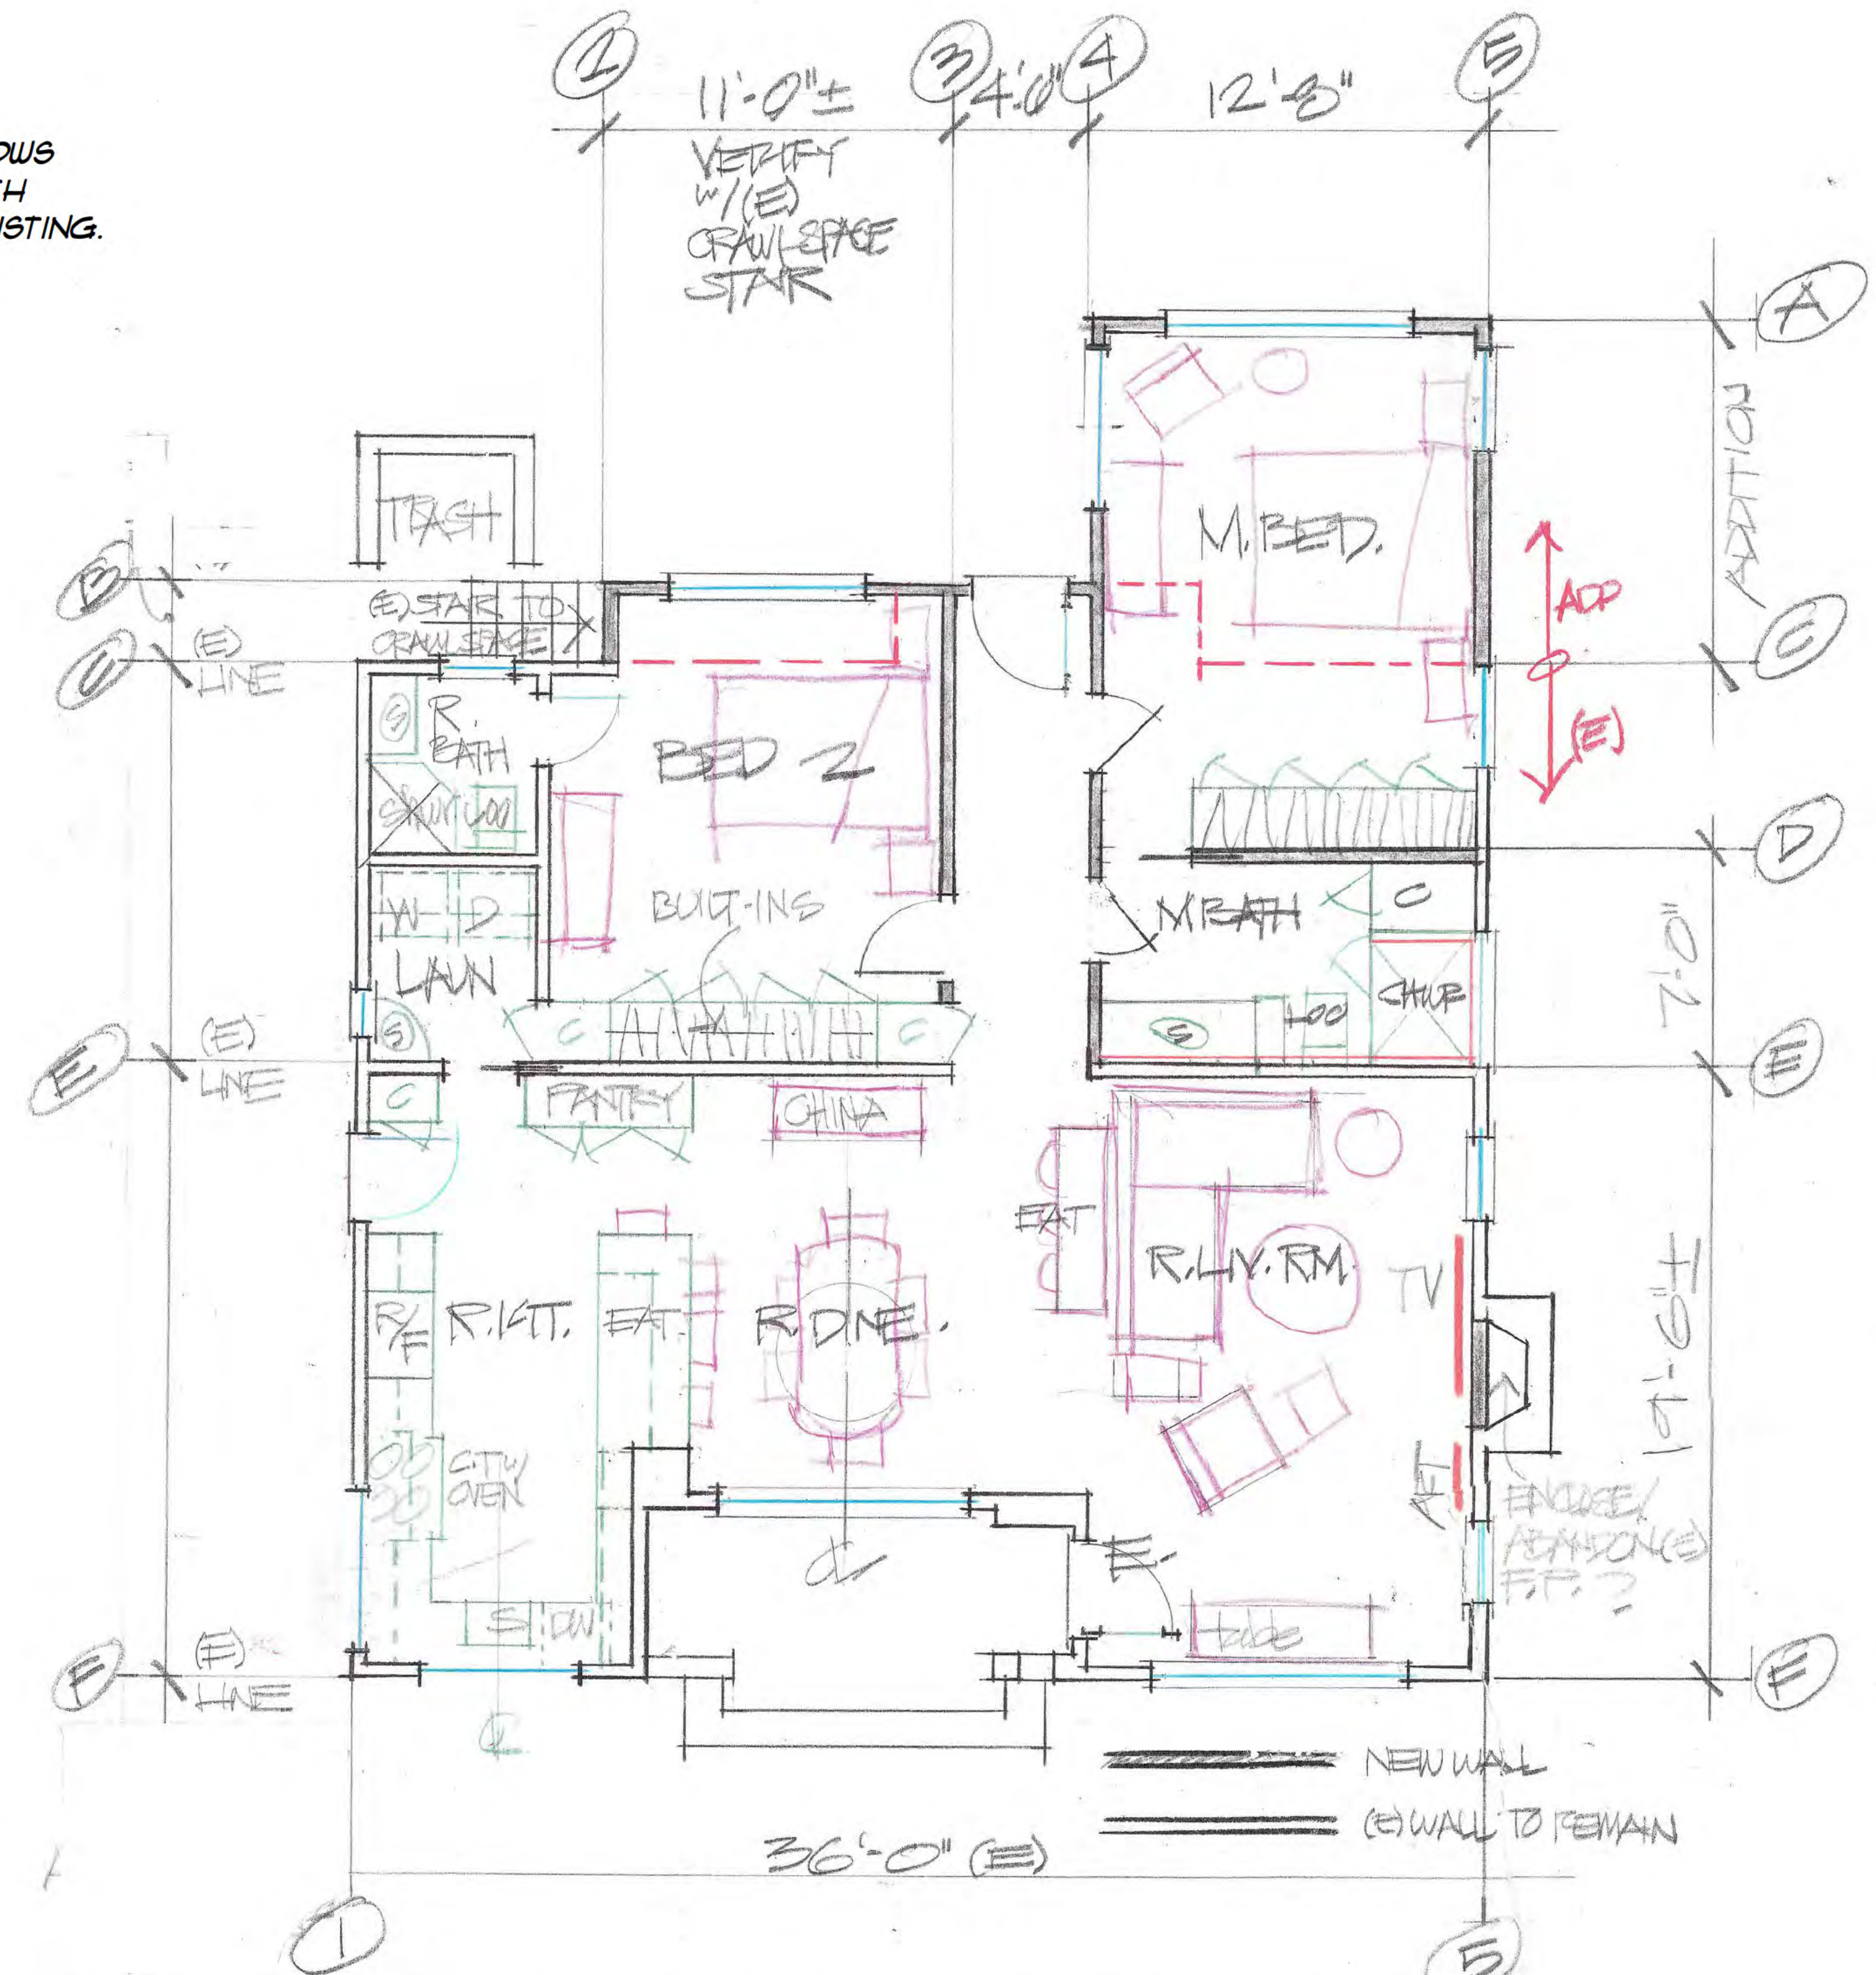


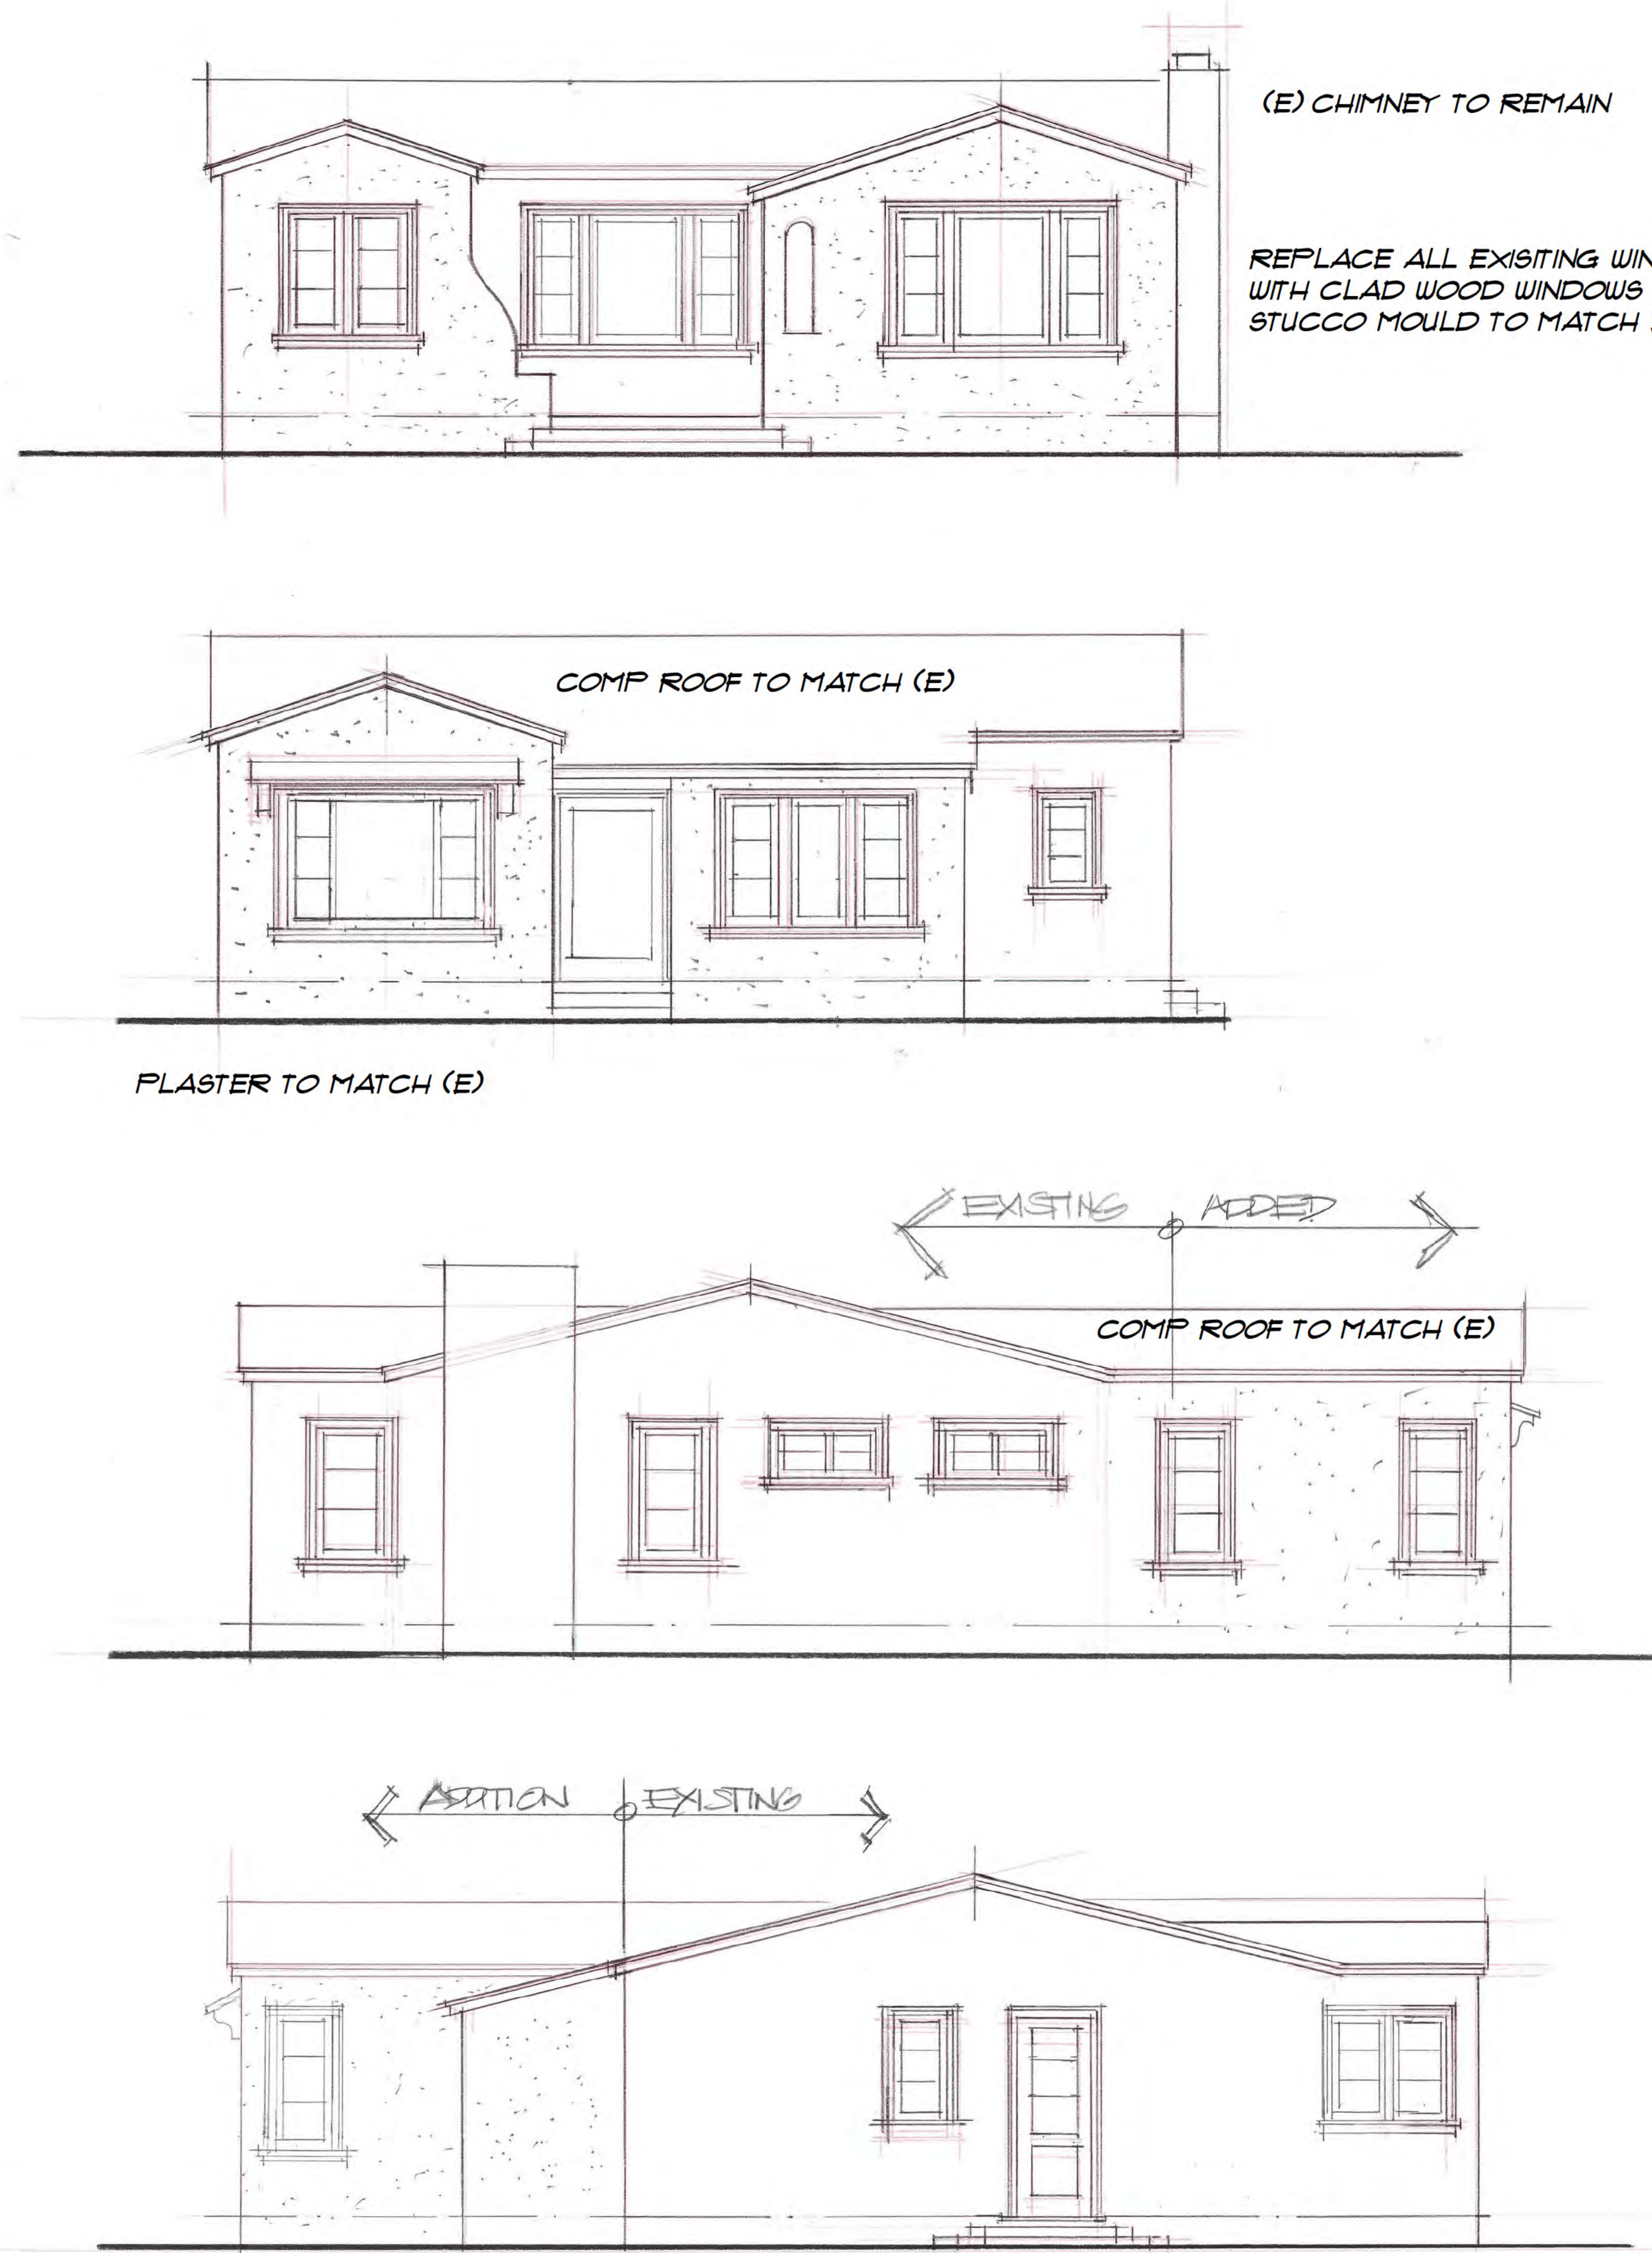

REMODEL/ADD SCHEME A 1/4"=1'-0"
CONSLIK/HARDING/JPLETT ARCH.

***This Page
Intentionally
Left Blank***