



PART "D"  
Assessment Diagram

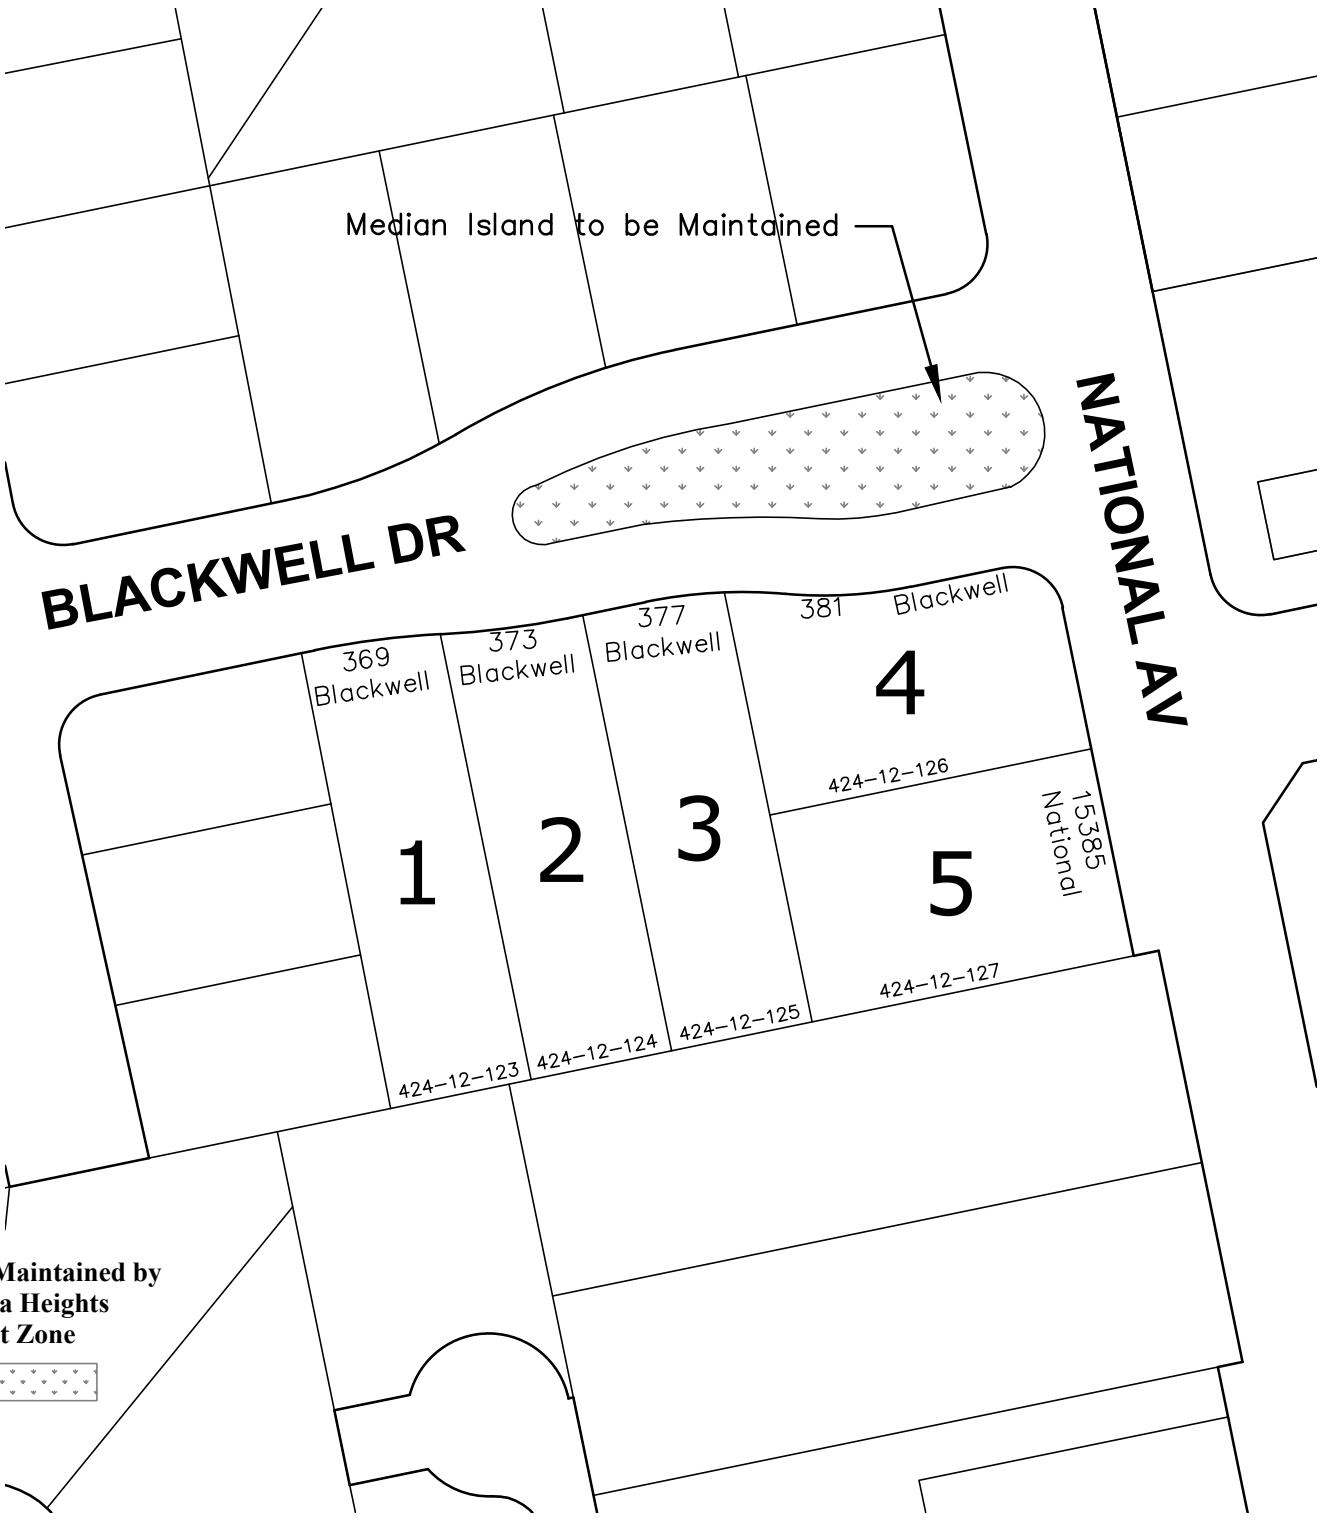

Area Maintained by  
Vasona Heights  
Benefit Zone

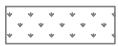

Not To Scale

**Blackwell Drive Benefit Zone**  
**Landscaping & Lighting Assessment District No. 1**

PART "A"

Existing Improvements to be Maintained

**BLOSSOM HILL RD**

HILLBROOK  
SIGN

**HILLBROOK DR**

EX.  
OAK

EX. SHRUBS

523-11-028

LAWN

EX.  
OAK

EX. SHRUBS




Not To Scale

**Hillbrook Benefit Zone**  
**Landscaping & Lighting Assessment District No. 1**

PART "D"  
Assessment Diagram

BLOSSOM HILL RD

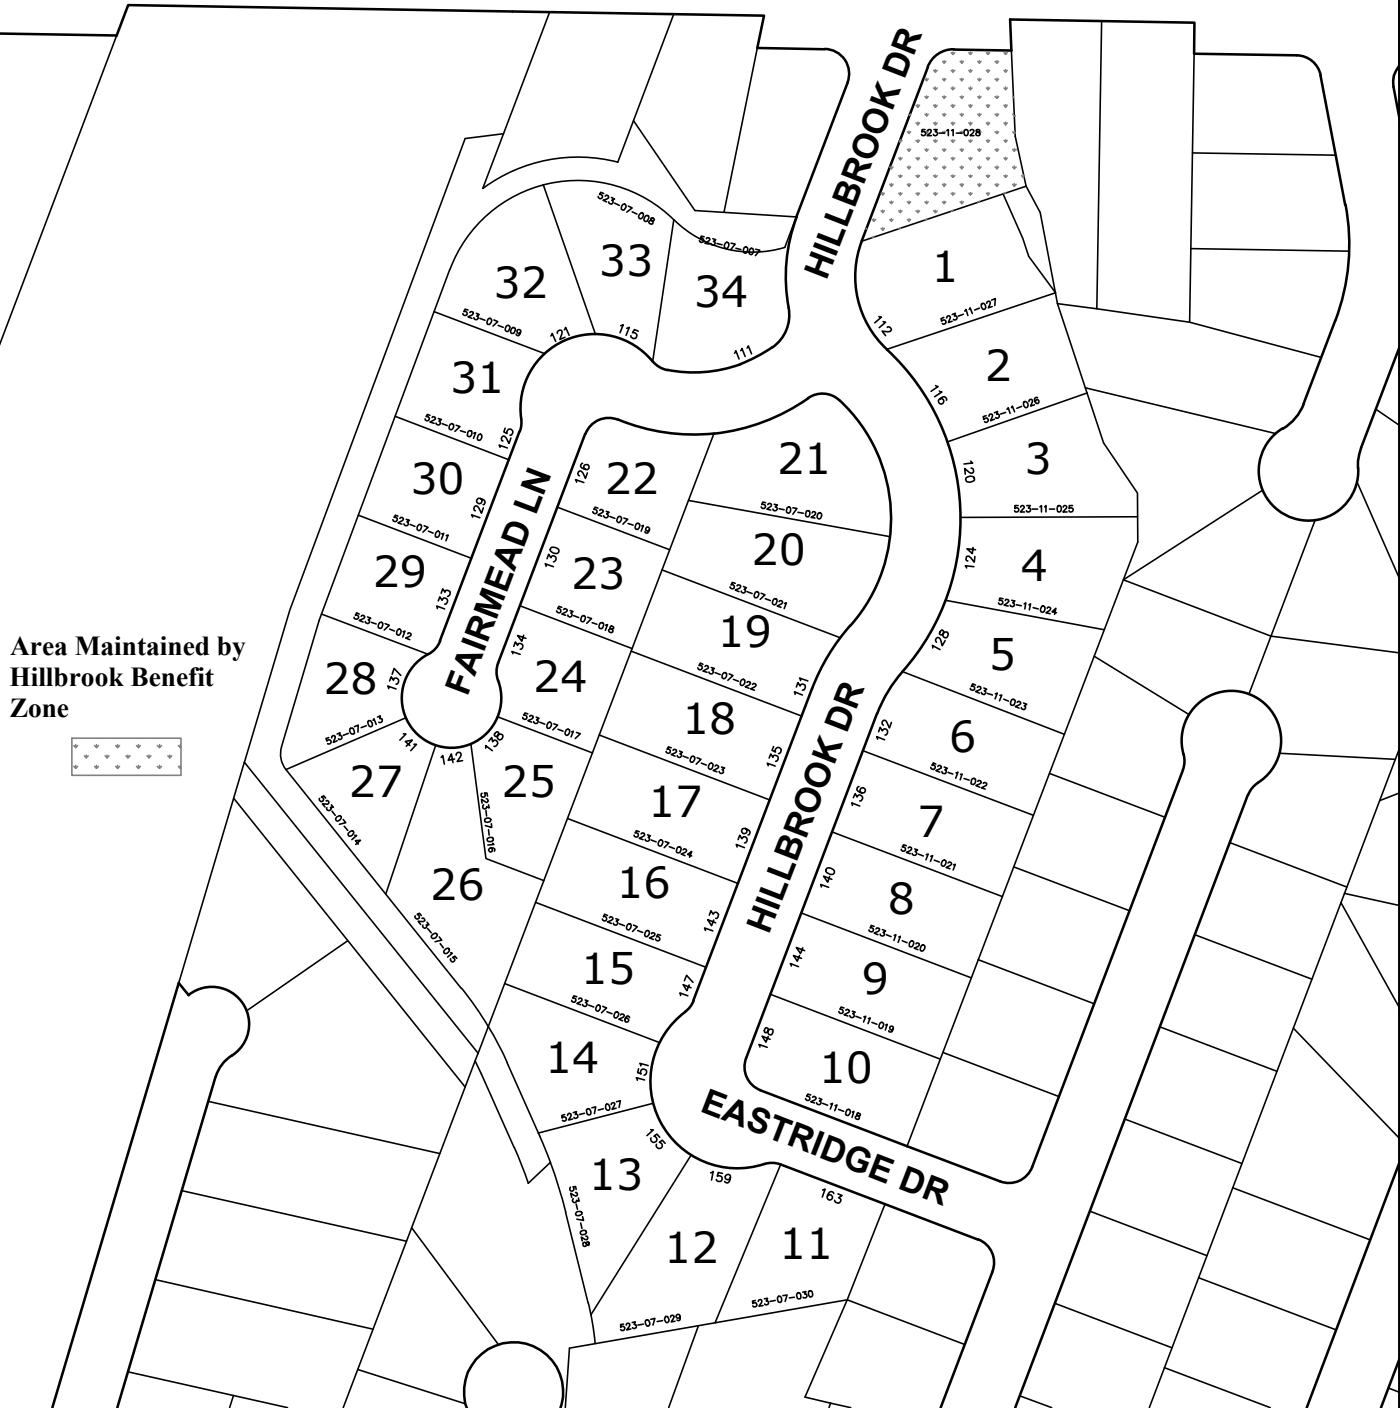


Area Maintained by  
Hillbrook Benefit  
Zone



Not To Scale

**Hillbrook Benefit Zone**  
**Landscaping & Lighting Assessment District No. 1**

**PART "D"**  
**Assessment Diagram**

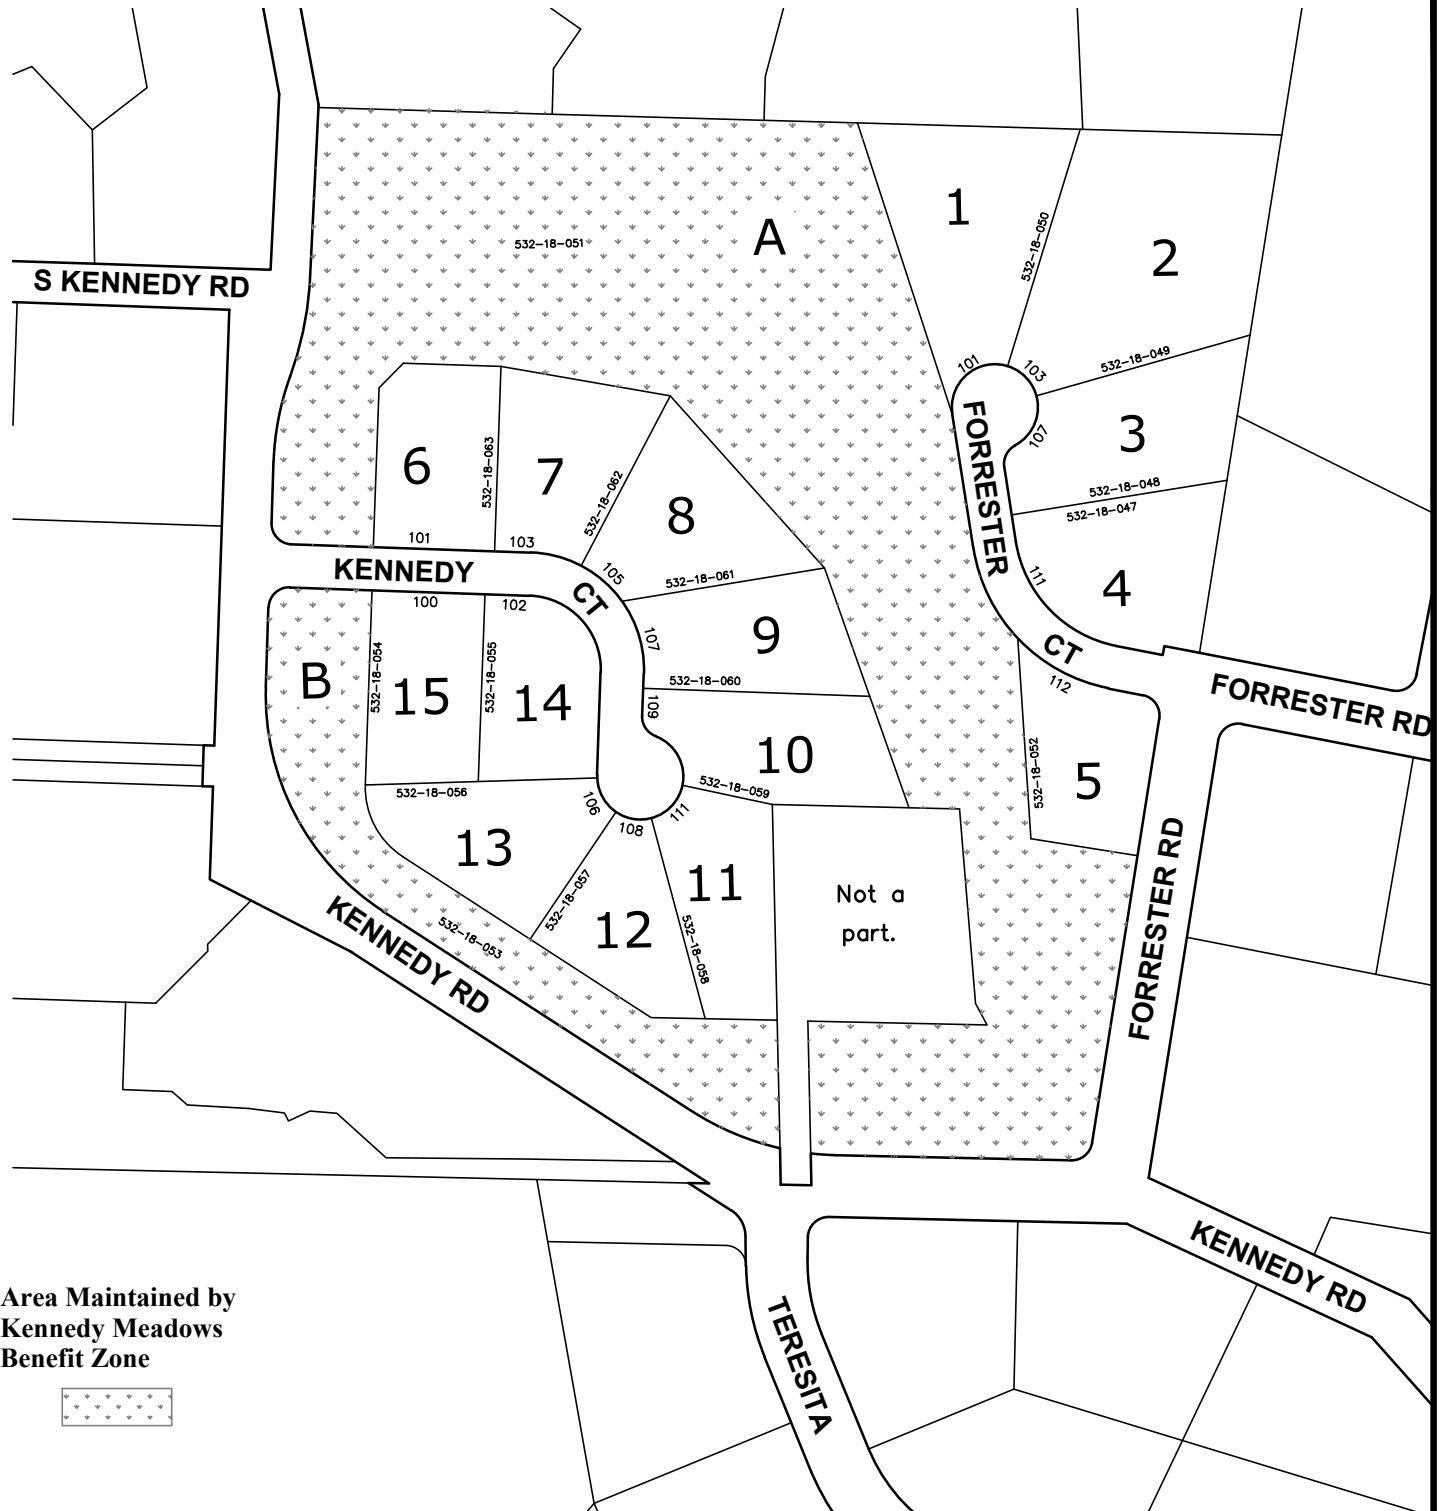

Area Maintained by  
Kennedy Meadows  
Benefit Zone




Not To Scale


**Kennedy Meadows Benefit Zone**  
**Landscaping & Lighting Assessment District No. 1**

N:\PPW\ENGINEERING\ASMT-MAPS (LID)\Assessment mcp.dwg

**PART "D"**  
**Assessment Diagram**

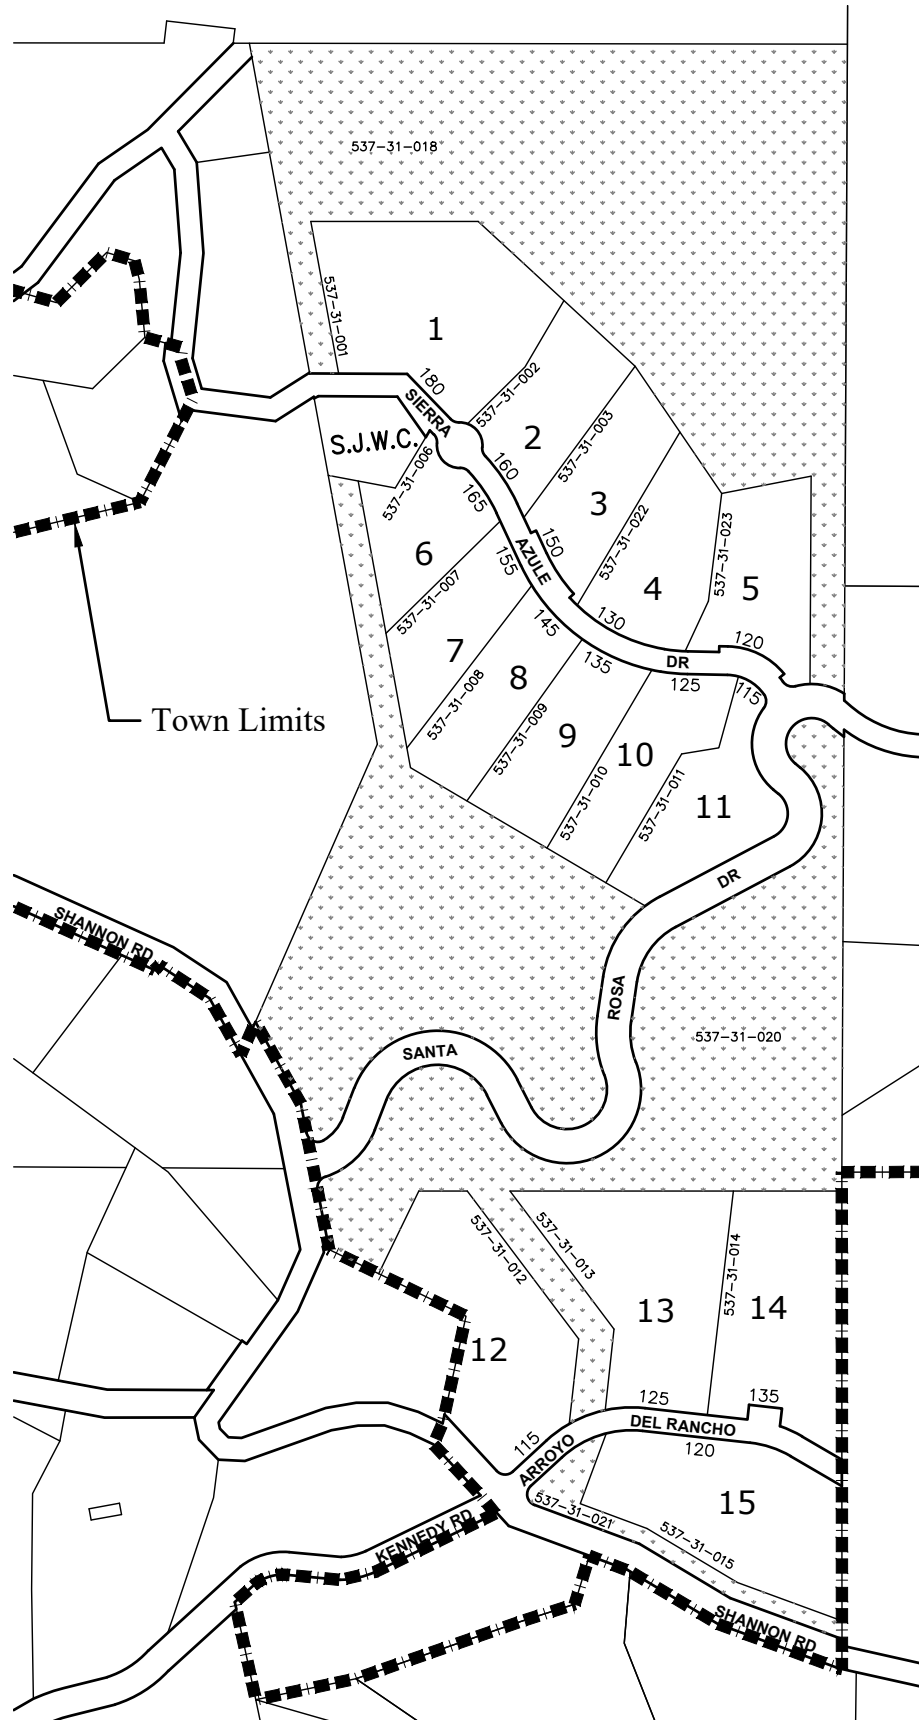


**Area Maintained by  
Santa Rosa Heights  
Benefit Zone**

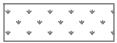

Not To Scale

**Santa Rosa Heights Benefit Zone**  
**Landscaping & Lighting Assessment District No. 1**

PART "D"  
Assessment Diagram

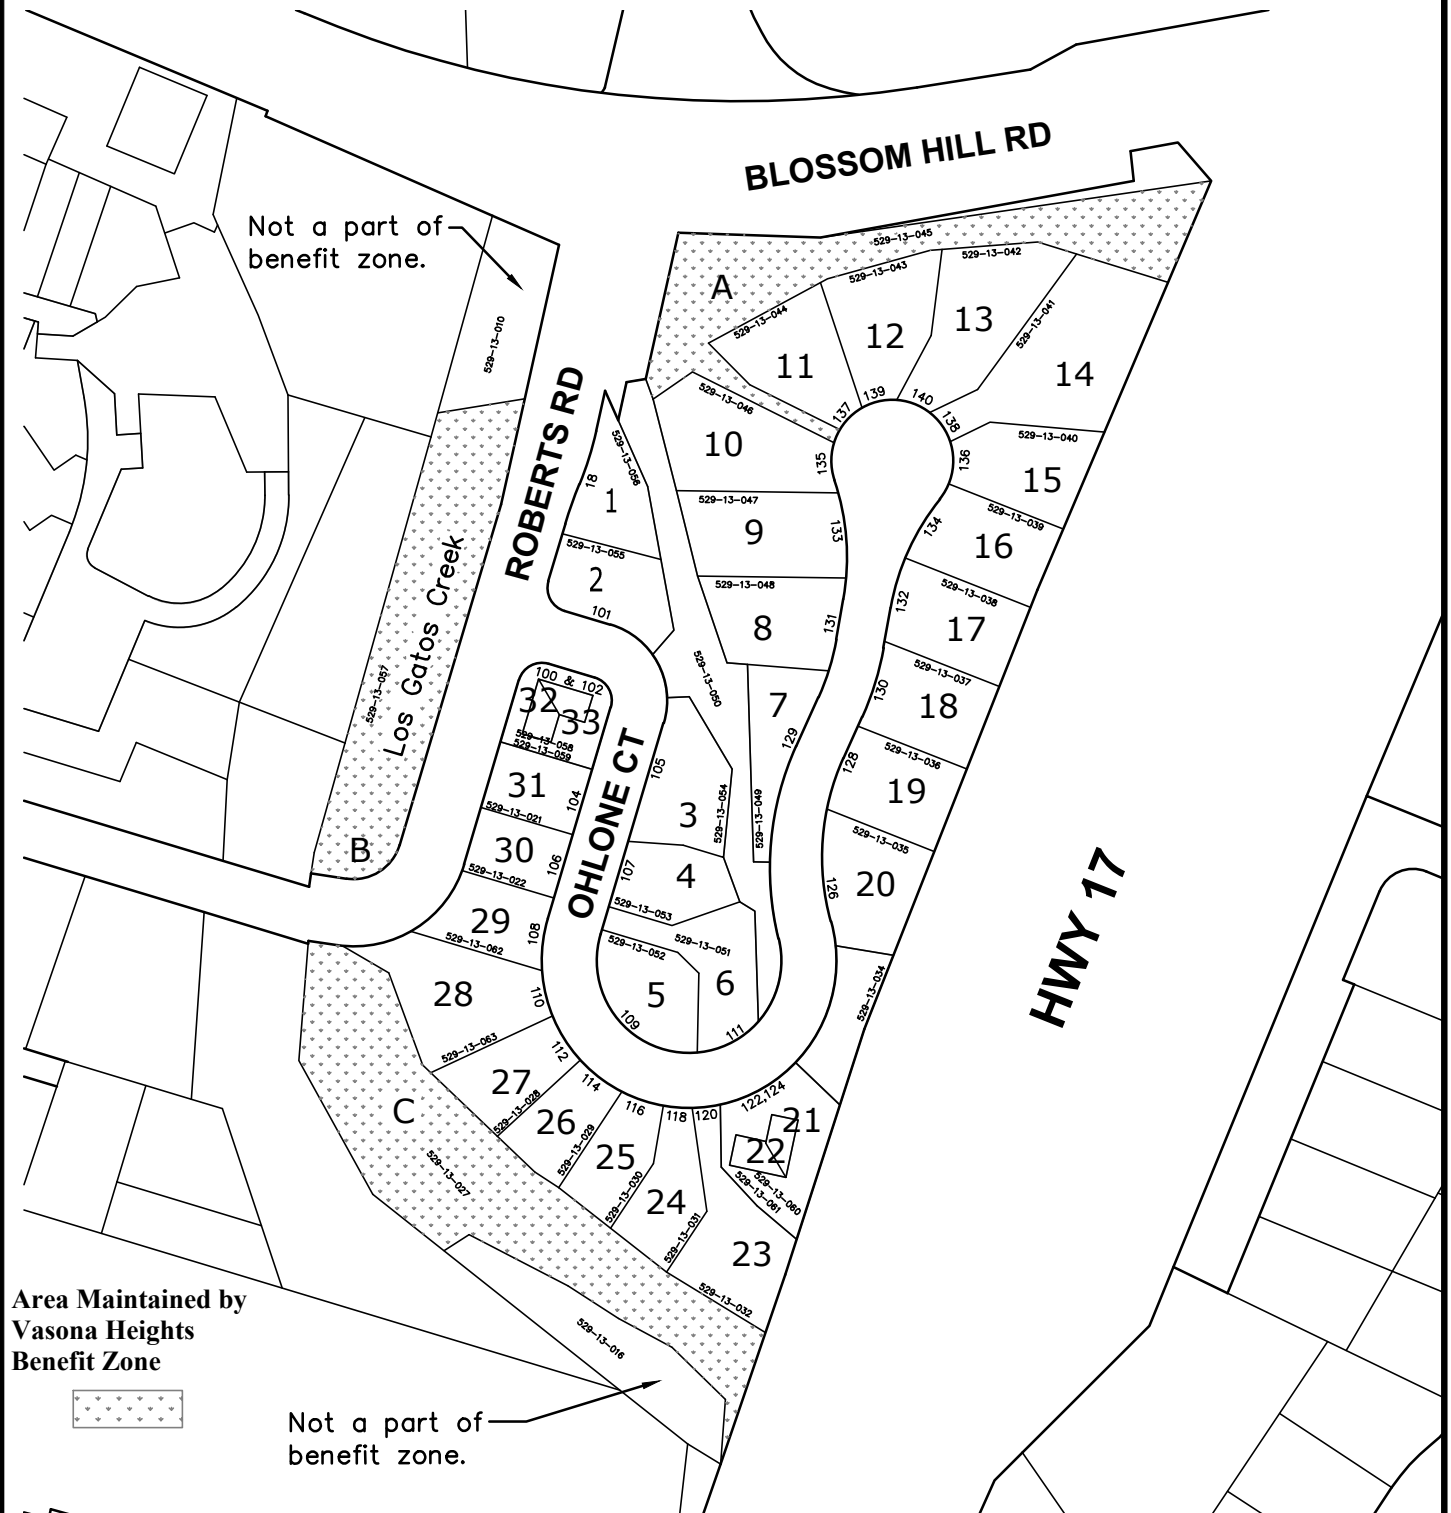

Area Maintained by  
Vasona Heights  
Benefit Zone




Not a part of  
benefit zone.



Not To Scale

**Vasona Heights Benefit Zone**  
Landscaping & Lighting Assessment District No. 1

PART "D"  
Assessment Diagram

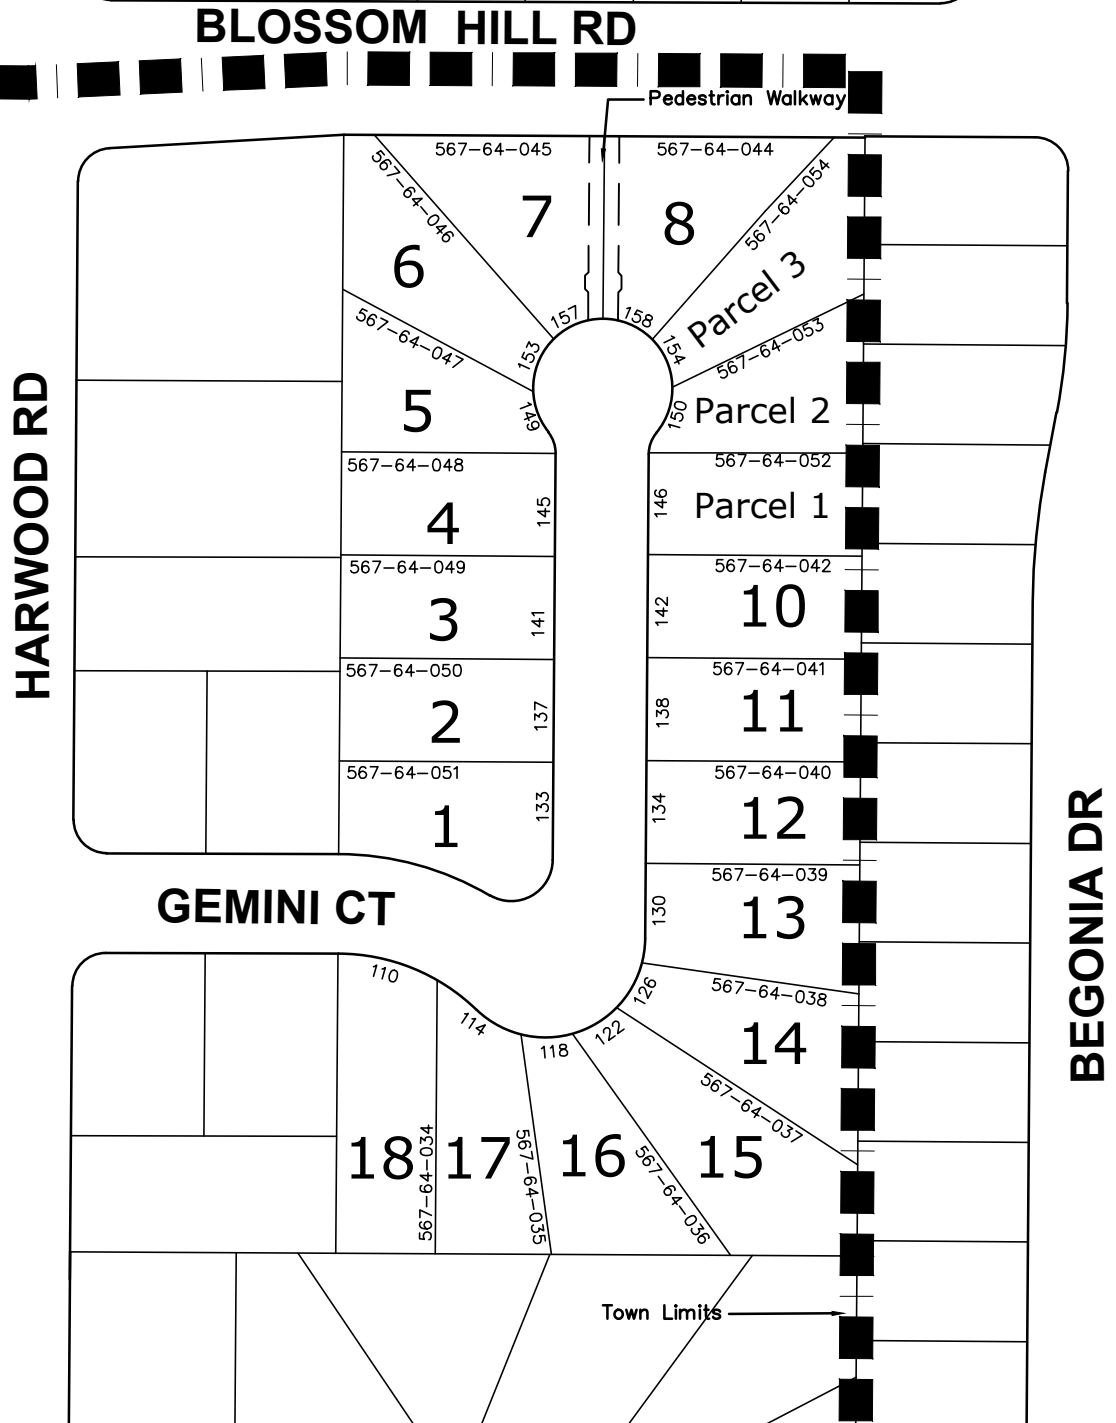

Not To Scale

**Gemini Court Benefit Zone**  
**Landscaping & Lighting Assessment District No. 2**