


PRELIMINARY LANDSCAPE MASTER PLAN BALLOU RESIDENCE

103 TAIT AVE.

LOS GATOS, CA

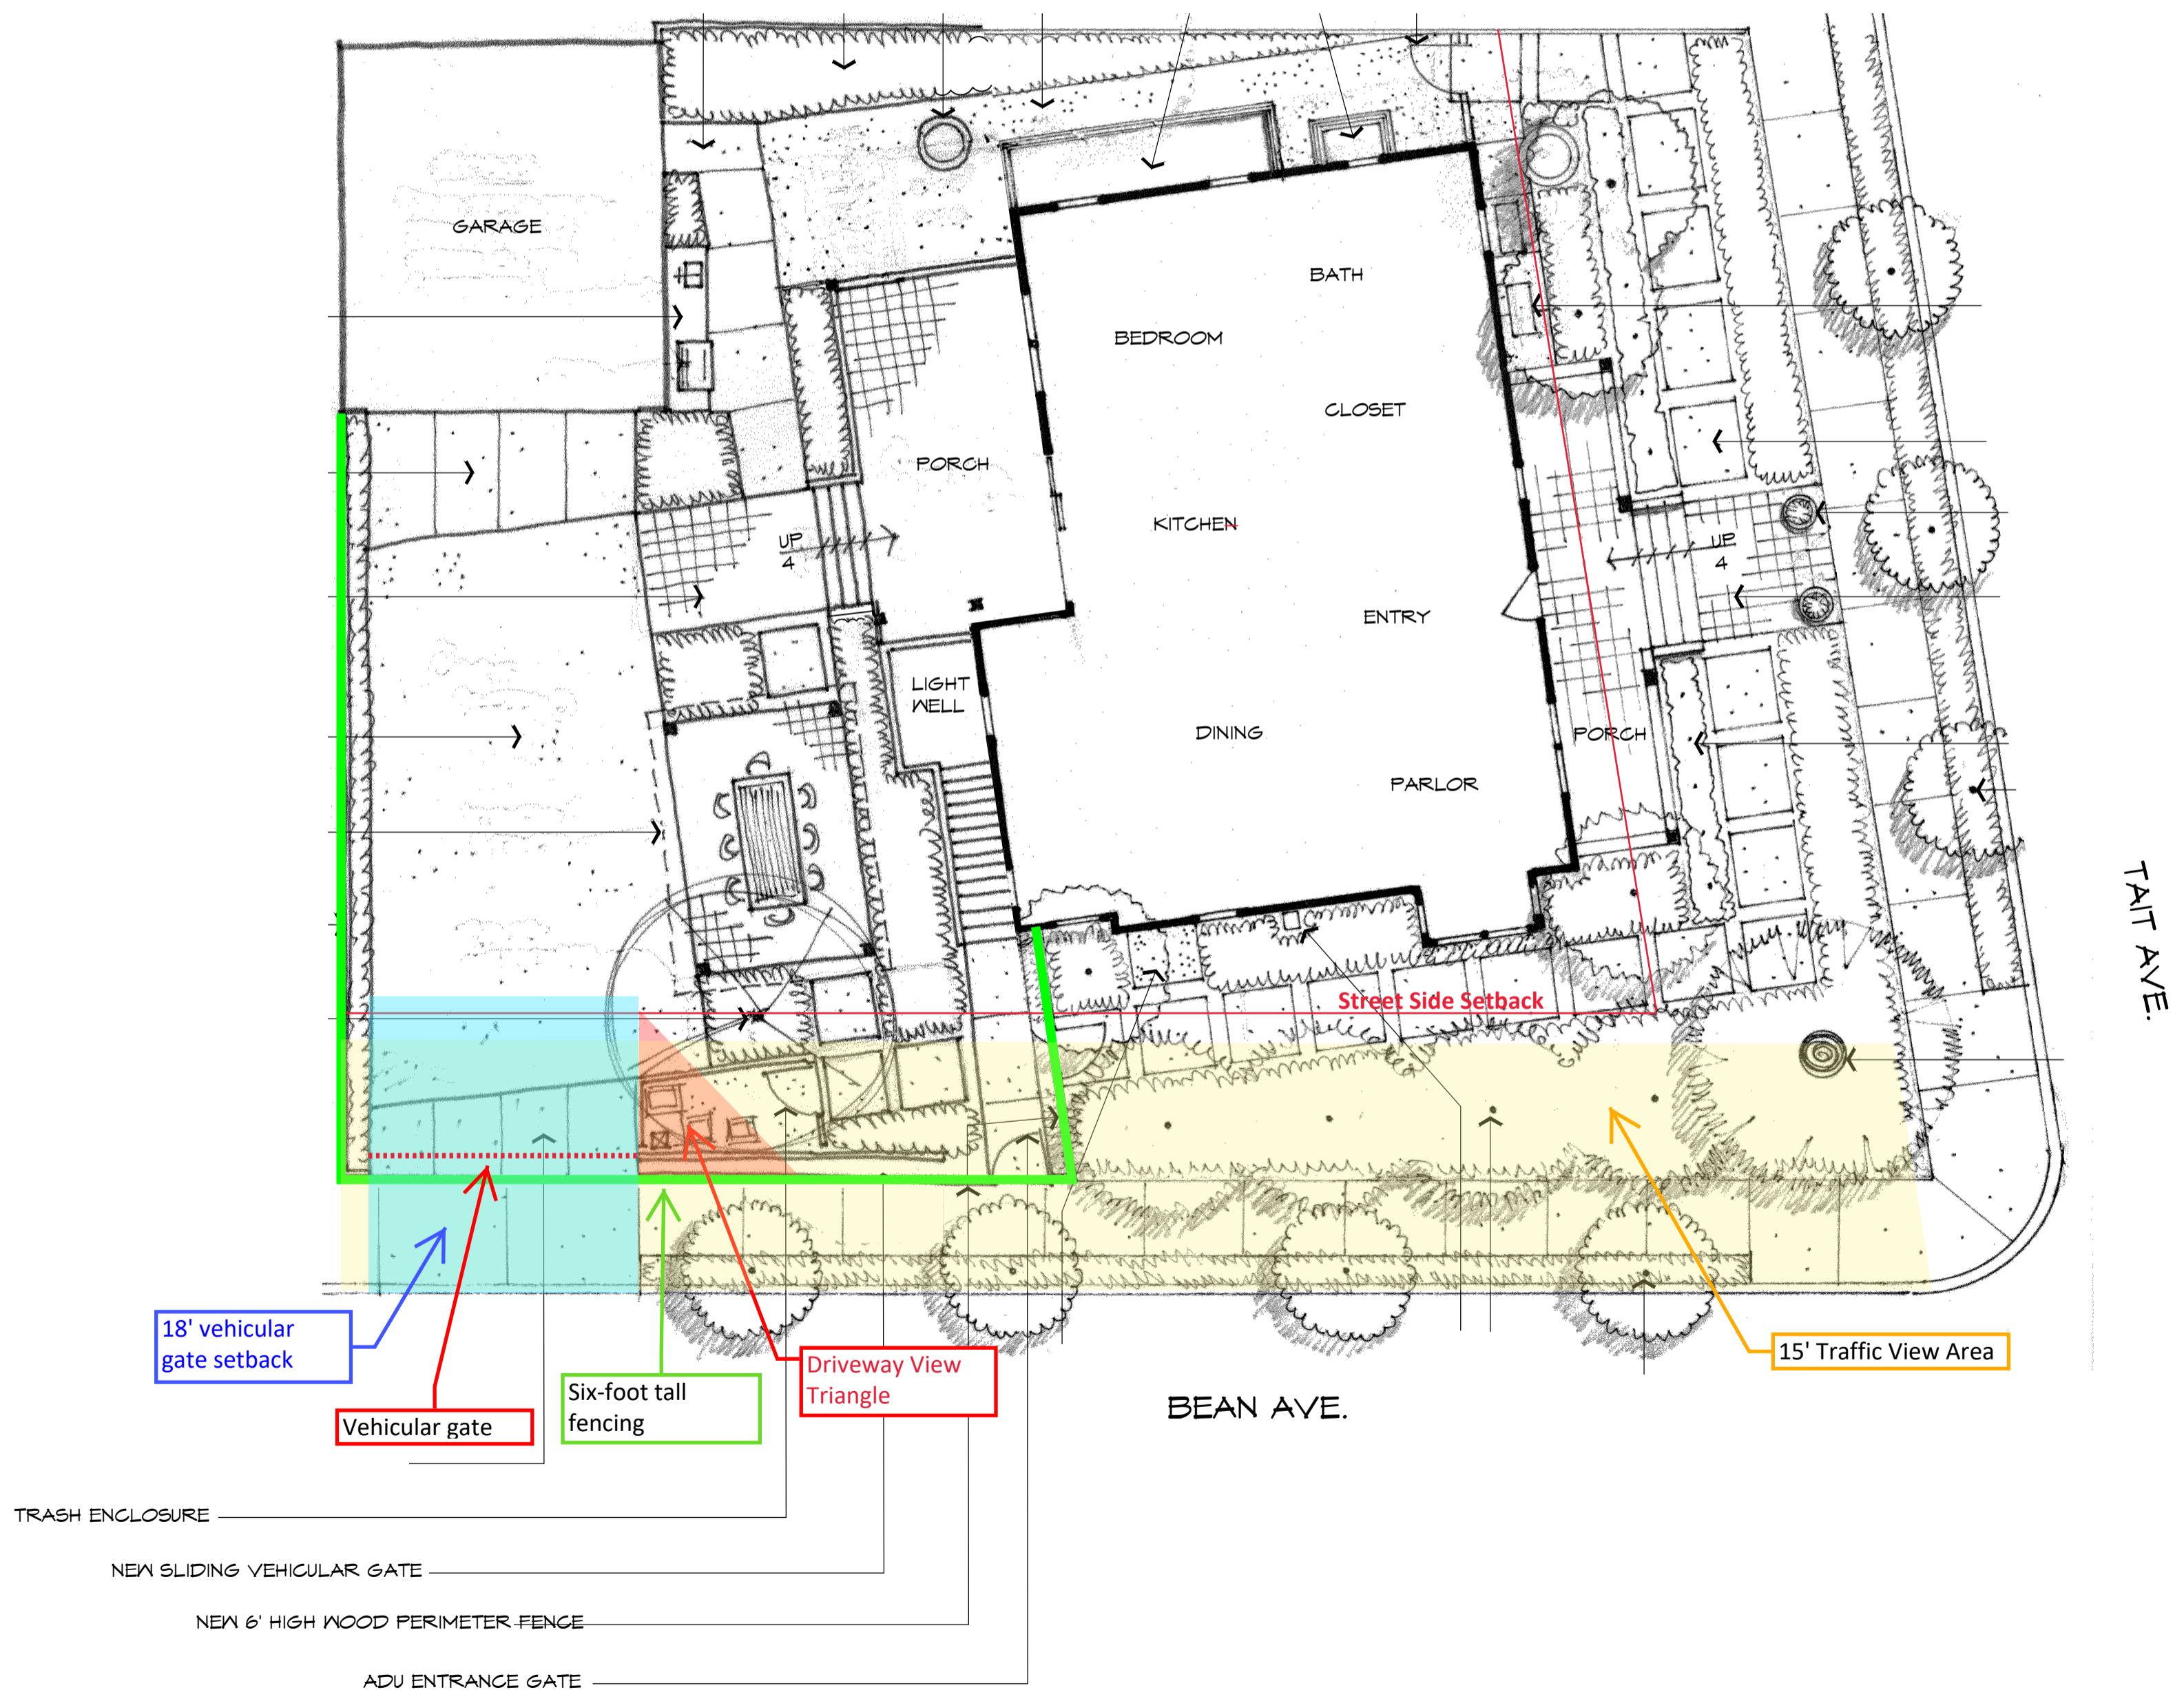

TAIT AVE.

BEAN AVE.

18' vehicular gate setback

Vehicular gate

Six-foot tall fencing

Driveway View Triangle

15' Traffic View Area

- TRASH ENCLOSURE
- NEW SLIDING VEHICULAR GATE
- NEW 6' HIGH WOOD PERIMETER FENCE
- ADU ENTRANCE GATE

*This Page
Intentionally
Left Blank*