# OWNER'S STATEMENT:

WE HEREBY STATE THAT WE ARE ALL OF THE PARTIES HAVING ANY RECORD TITLE INTEREST IN THE SUBDIVIDED REAL PROPERTY SHOWN WITHIN THE DISTINCTIVE BORDERLINE ON THIS MAP, AND WE HEREBY CONSENT TO THE PREPARATION AND RECORDATION OF THIS MAP AND ALL DEDICATIONS AND OFFERS OF DEDICATION THEREIN.	A NOTARY PUBLIC OR OTHER OFFICER COMPLETING THIS CERTIFICATE VERIFIES ONLY THE IDENTITY OF THE INDIVIDUAL WHO SIGNED THE DOCUMENT TO WHICH THIS CERTIFICATE IS ATTACHED, AND NOT THE TRUTHFULNESS, ACCURACY, OR VALIDITY OF THAT DOCUMENT.
THE REAL PROPERTY DESCRIBED BELOW IS DEDICATED AS AN EASEMENT FOR PUBLIC PURPOSES:	STATE OF CALIFORNIA SS. COUNTY OF
EASEMENT FOR CONSTRUCTION, MAINTENANCE AND ACCESS TO ANY AND ALL PUBLIC SERVICE FACILITIES INCLUDING POLES, WIRES, CONDUITS, STORM SEWERS, SANITARY SEWERS AND GAS, WATER AND HEAT MAINS AND ALL PUBLIC UTILITIES AND SERVICES AND ALL APPURTENANCES UNDER, ON, OR OVER THOSE CERTAIN STRIPS OF LAND DESIGNATED AND DELINEATED AS "P.S.E." (PUBLIC SERVICE EASEMENT). SAID EASEMENT SHALL BE KEPT OPEN AND FREE FROM BUILDINGS AND STRUCTURES OF ANY KIND EXCEPT PUBLIC SERVICE STRUCTURES, IRRIGATION SYSTEMS AND APPURTENANCES THERETO, LAWFUL FENCES AND ALL LAWFUL ROOF OVERHANGS.  THERE IS ALSO SHOWN ON THE HEREON MAP PROPOSED EASEMENTS FOR PRIVATE INGRESS AND EGRESS DESIGNATED AND DELINEATED AS "I.E.E." ACROSS PARCEL 1 FOR THE BENEFIT OF PARCEL 2 AND ACROSS PARCELS 2 FOR THE BENEFIT OF PARCEL 1. SAID EASEMENTS ARE TO BE ESTABLISHED BY SEPARATE DOCUMENT AND ARE NOT OFFERED NOR ARE THEY ACCEPTED FOR DEDICATION.  AS OWNER:  LAUREN L. KUEHN, TRUSTEE OF THE AGUIAR FAMILY REVOCABLE TRUST DATED NOVEMBER 6, 2001.	ON
	NOTARY'S COMMISSION NUMBER  EXPIRATION OF NOTARY'S COMMISSION
	TOWN ENGINEER'S STATEMENT:
	I HEREBY STATE THAT I HAVE EXAMINED THIS MAP, THE SUBDIVISION AS SHOWN IS SUBSTANTIALLY THE SAME AS IT APPEARED ON THE TENTATIVE MAP AND ANY APPROVED ALTERATIONS THEREOF, AND ALL PROVISIONS OF THE SUBDIVISION MAP ACT AND ANY LOCAL ORDINANCES APPLICABLE AT THE TIME OF APPROVAL OF THE TENTATIVE MAP HAVE BEEN COMPLIED WITH.
	JAMES WATSON — INTERIM TOWN ENGINEER R.C.E. NO. 83225 LICENSE EXPIRES: 3/31/2023
	CITY SURVEYOR'S STATEMENT:  I HEREBY STATE THAT I HAVE EXAMINED THIS MAP AND I AM SATISFIED THAT SAID MAP IS TECHNICALLY CORRECT.

OWNER'S ACKNOWLEDGMENT

DEAN A. JURADO, ACTING TOWN SURVEYOR

REGISTRATION EXPIRES 9/30/2023

L.S. NO. 9032

### SURVEYOR'S STATEMENT

THIS MAP WAS PREPARED BY ME OR UNDER MY DIRECTION AND IS BASED UPON A FIELD SURVEY IN CONFORMANCE WITH THE REQUIREMENTS OF THE SUBDIVISION MAP ACT AND LOCAL ORDINANCE AT THE REQUEST OF LAUREN L. KUEHN, TRUSTEE OF THE AGUIAR FAMILY REVOCABLE TRUST DATED NOVEMBER 6, 2001 AND TS CIVIL ENGINEERING IN APRIL 2021. I HEREBY STATE THAT ALL THE MONUMENTS ARE OF THE CHARACTER AND OCCUPY THE POSITIONS INDICATED AND THAT THE MONUMENTS ARE SUFFICIENT TO ENABLE THE SURVEY TO BE RETRACED, AND THAT THIS PARCEL MAP SUBSTANTIALLY CONFORMS TO THE APPROVED OR CONDITIONALLY APPROVED TENTATIVE MAP.

TROY J. ERICKSON, P.L.S. 7735 REGISTRATION EXPIRES: 12/31/2023



DATE

### RECORDER'S STATEMENT:

DATE

FILE NOACCEPTED FOR RECORD AN SANTA CLARA COUNTY RECAT THE REQUEST OF TS C	ND FILED IN BOOK CORDS, THIS D	OF MAPS AT I AY OF	
REGINA ALCOMENDRAS, COU SANTA CLARA COUNTY, CA			

## STATEMENT OF THE COUNCIL OF THE TOWN OF LOS GATOS

IT IS ORDERED THAT THE PARCEL MAP IS HEREBY APPROVED. THAT ALL STREETS, ROADS, EASEMENTS AND OTHER PARCELS OF LAND SHOWN UPON THIS MAP AND THEREIN OFFERED FOR DEDICATION ARE HEREBY ACCEPTED FOR THE PURPOSES FOR WHICH

I HEREBY STATE THAT THE FOREGOING ORDER WAS ADOPTED BY THE TOWN COUNCIL.OF THE TOWN OF LOS GATOS, CALIFORNIA, AT A MEETING HELD ON THE \_\_\_\_\_\_DAY OF \_\_\_\_\_\_\_\_2020

BY RESOLUTION NO		
TOWN CLERK	DATE	
TOWN OF LOS GATOS		

# PARCEL MAP

BEING A SUBDIVISION OF THE LANDS DESCRIBED IN THAT CERTAIN GRANT DEED TO LAUREN L. KUEHN, TRUSTEE OF THE AGUIAR FAMILY REVOCABLE TRUST DATED NOVEMBER 6, 2001, RECORDED ON AUGUST 2, 2019 AS DOCUMENT NUMBER 24245090, IN THE OFFICE OF THE RECORDER OF SANTA CLARA COUNTY, BEING ALL OF LOTS 27 AND 28, AND THE NORTHERLY 20' OF LOT 26, ALL AS SHOWN ON THAT CERTAIN MAP ENTITLED "AMENDED MAP OF THE MITCHELL ADDITION, LOS GATOS", FILED FOR RECORD ON MARCH 21, 1894 IN BOOK "H" OF MAPS AT PAGE 39, IN THE OFFICE OF THE RECORDER OF SANTA CLARA COUNTY.

TOWN OF LOS GATOS

SANTA CLARA COUNTY

CALIFORNIA

JANUARY 2023




TS CIVIL ENGINEERING, INC. 1776 TECHNOLOGY DRIVE SAN JOSE, CA 95110

TOLL FREE: 888.327.7070

FAX: 408.837.7550

SHEET 1 OF 2

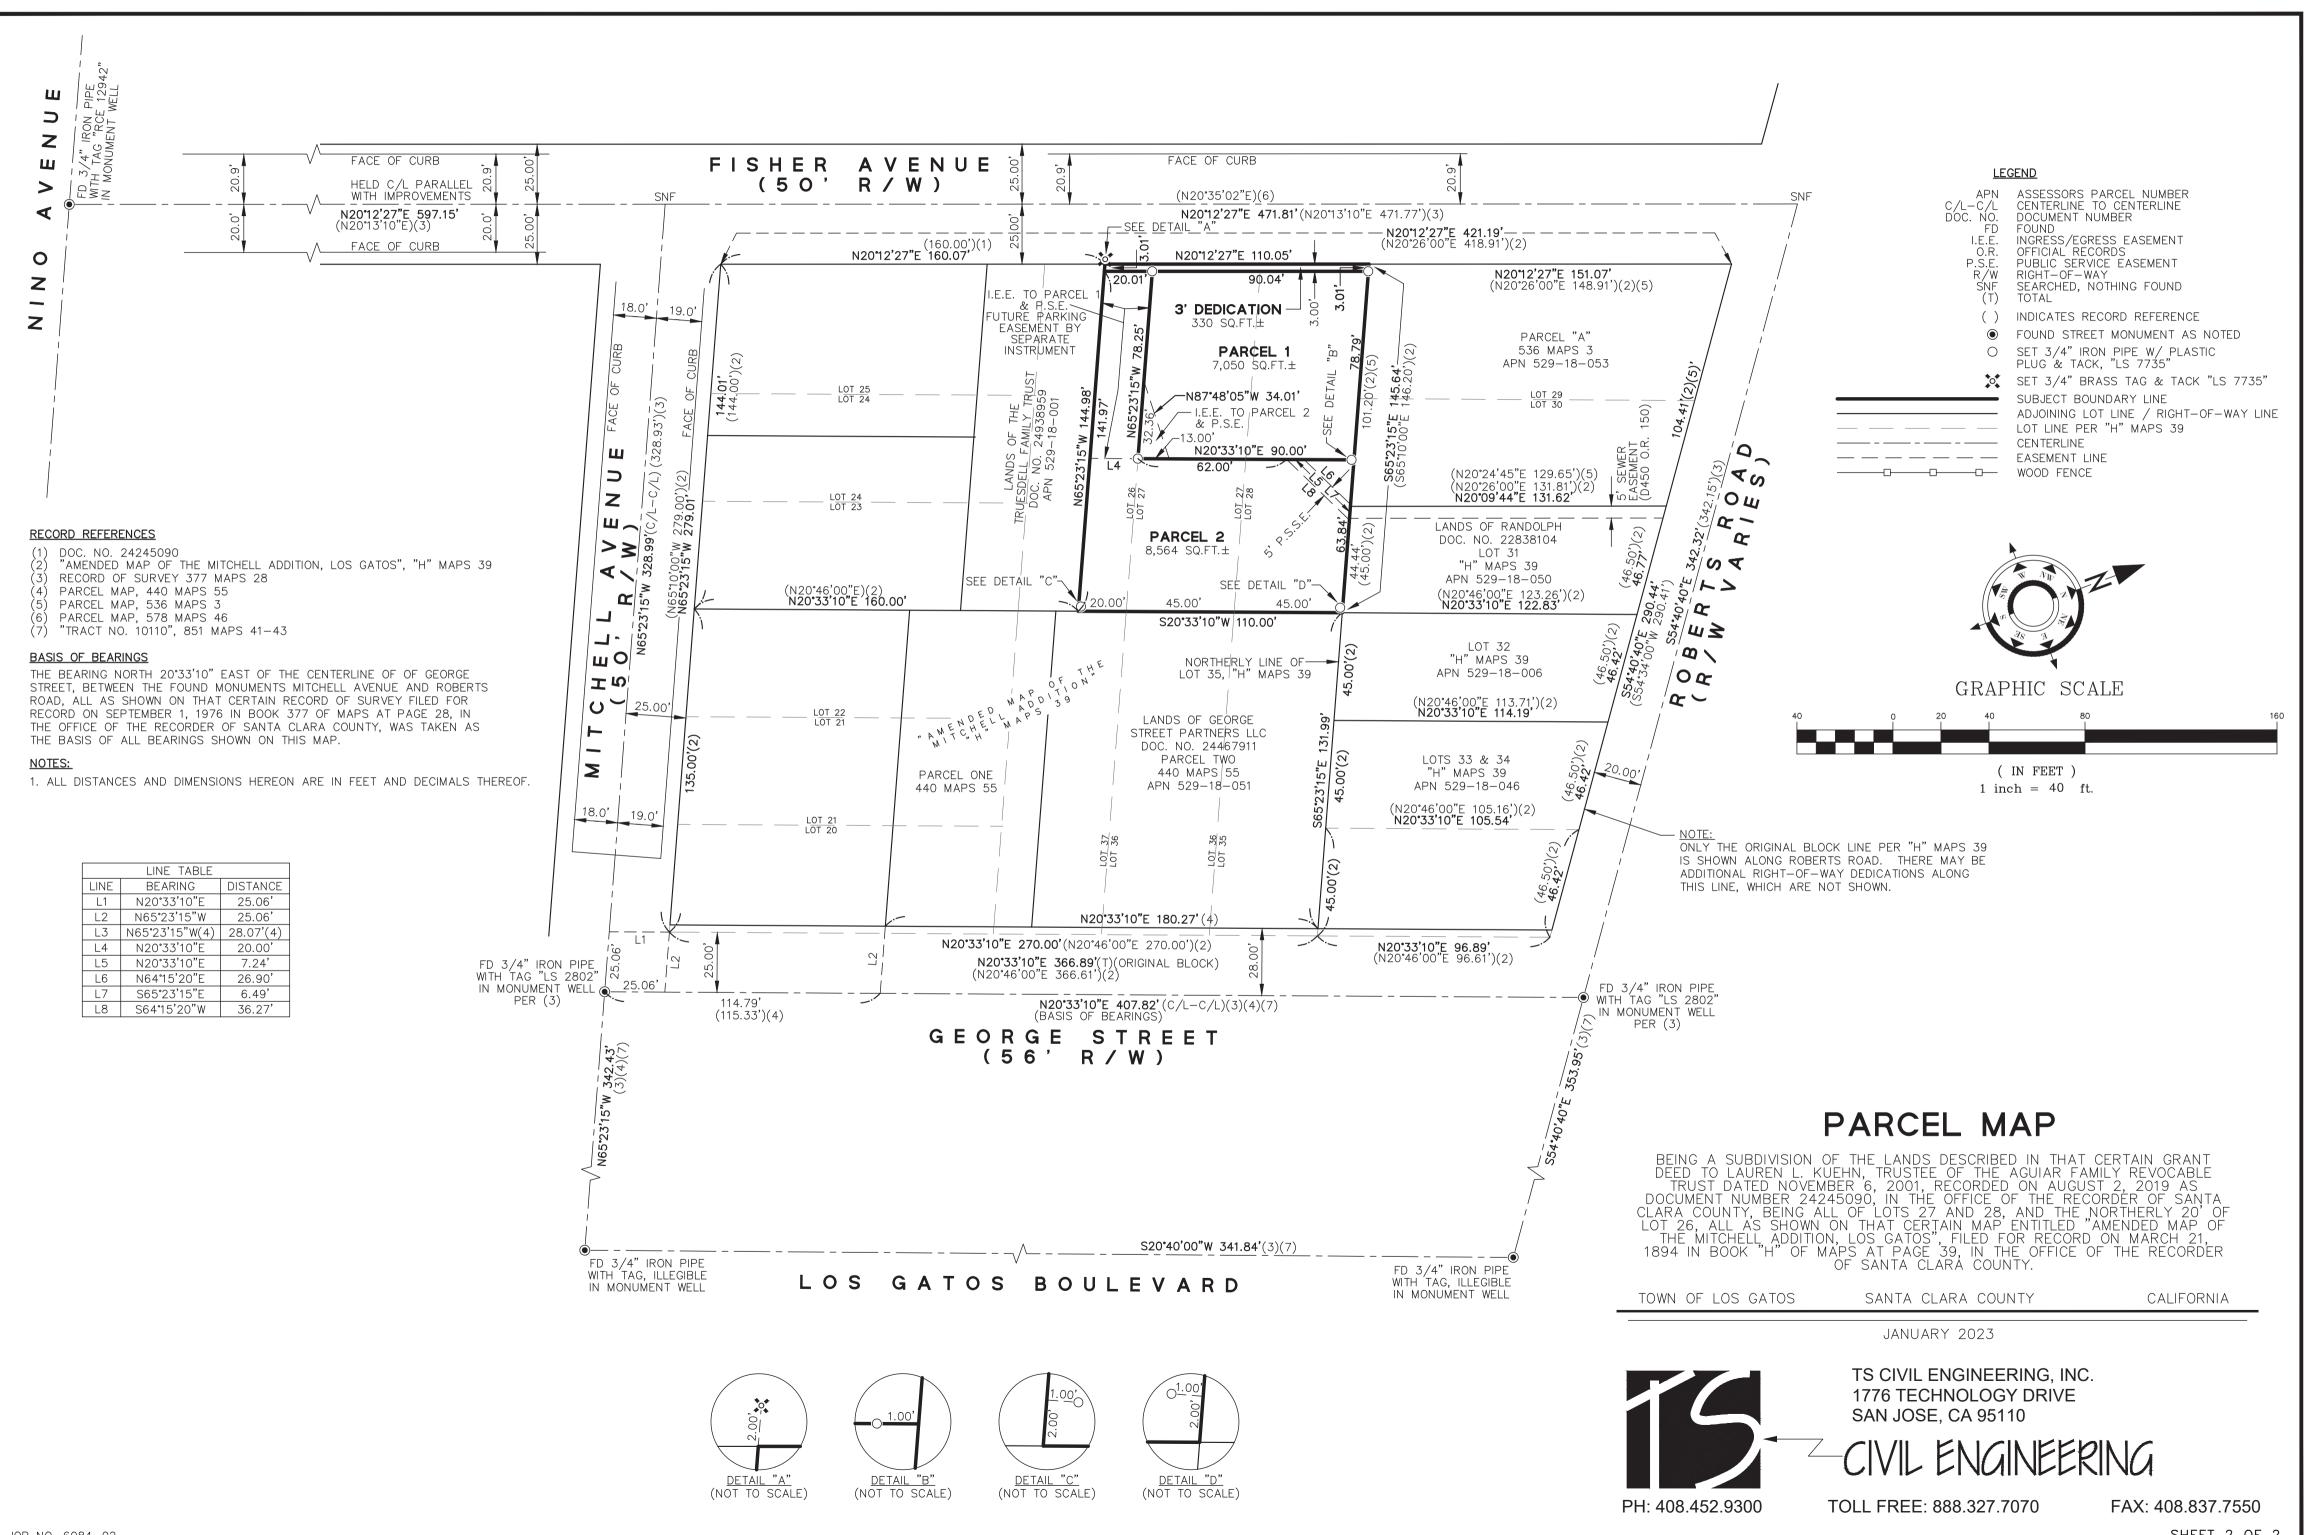

JOB NO. 6084-02

SHEET 2 OF 2