

EXHIBIT

DESIGNED BY  
LS  
DRAWN BY  
LS  
CHECKED BY  
NZ

**R&E** Reichardt & Ebe  
ENGINEERING INC  
P.O. Box 978 | 423 Front Street  
Lynden, WA 98264 (360) 354-3687

NO.	DATE	DESCRIPTION	BY

CITY OF LYNDEN  
300 4TH STREET  
LYNDEN, WA 98264

1ST AND HANNEGAN TRUCK TURNING MOVEMENTS

EXISTING CURB



DWG 23016 PROBASE

JOB#  
23016

SCALE  
H: 1"=20' V: N/A

DATE  
12/22/23

SHEET  
1  
1 of 4

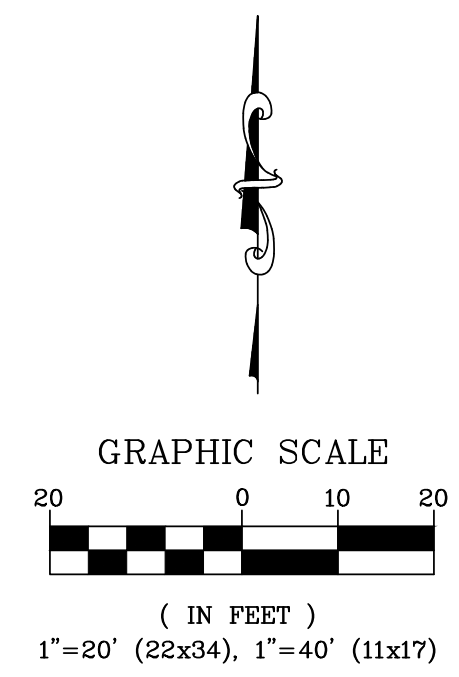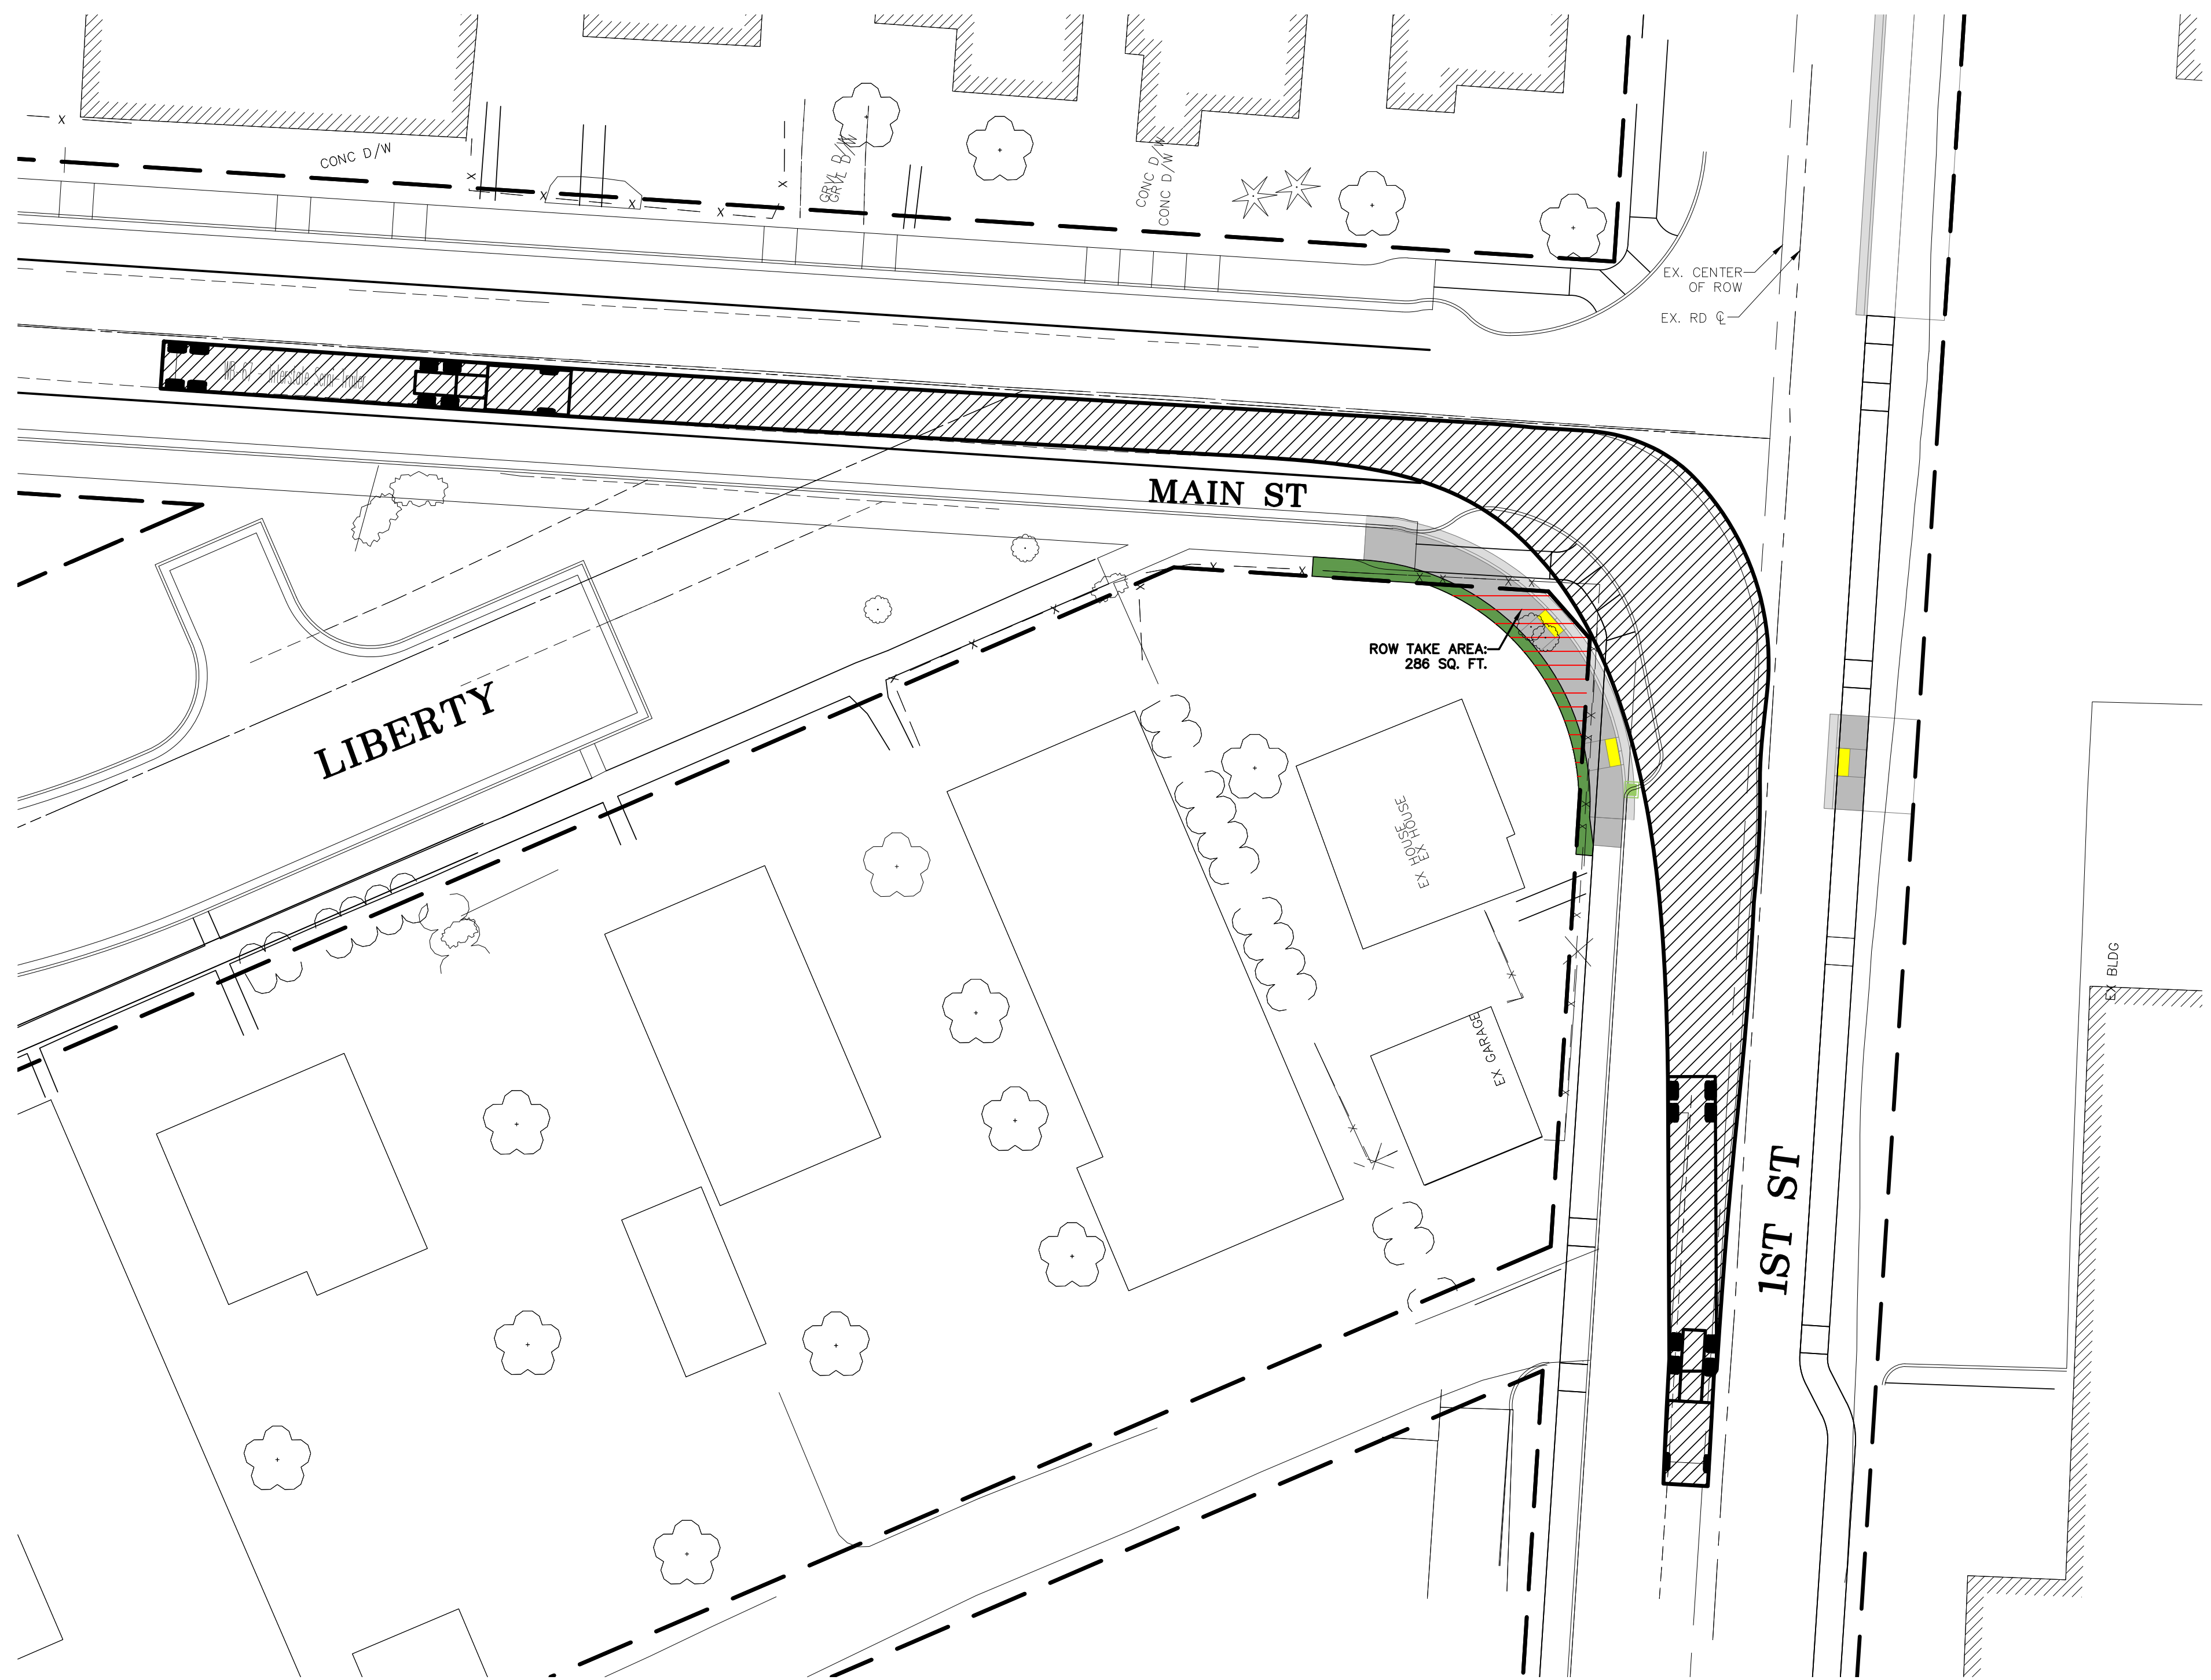

EXHIBIT

DESIGNED BY  
LS  
DRAWN BY  
LS  
CHECKED BY  
NZ

**R&E** Reichardt & Ebe  
ENGINEERING INC  
P.O. Box 978 | 423 Front Street  
Lynden, WA 98264 (360) 354-3687

NO.	DATE	DESCRIPTION	BY

CITY OF LYNDEN  
300 4TH STREET  
LYNDEN, WA 98264

1ST AND HANNEGAN TRUCK TURNING MOVEMENTS

50 FT RADIUS CURB



DWG 23016 PROBASE

JOB#  
23016

SCALE  
H: 1"=20' V: N/A

DATE  
12/22/23

SHEET  
2  
2 of 4

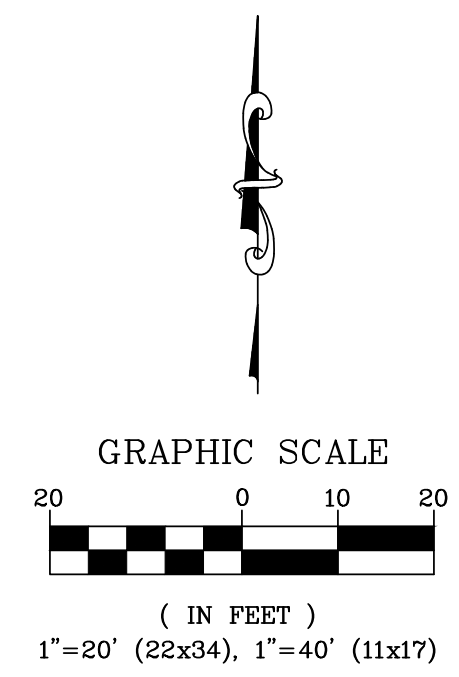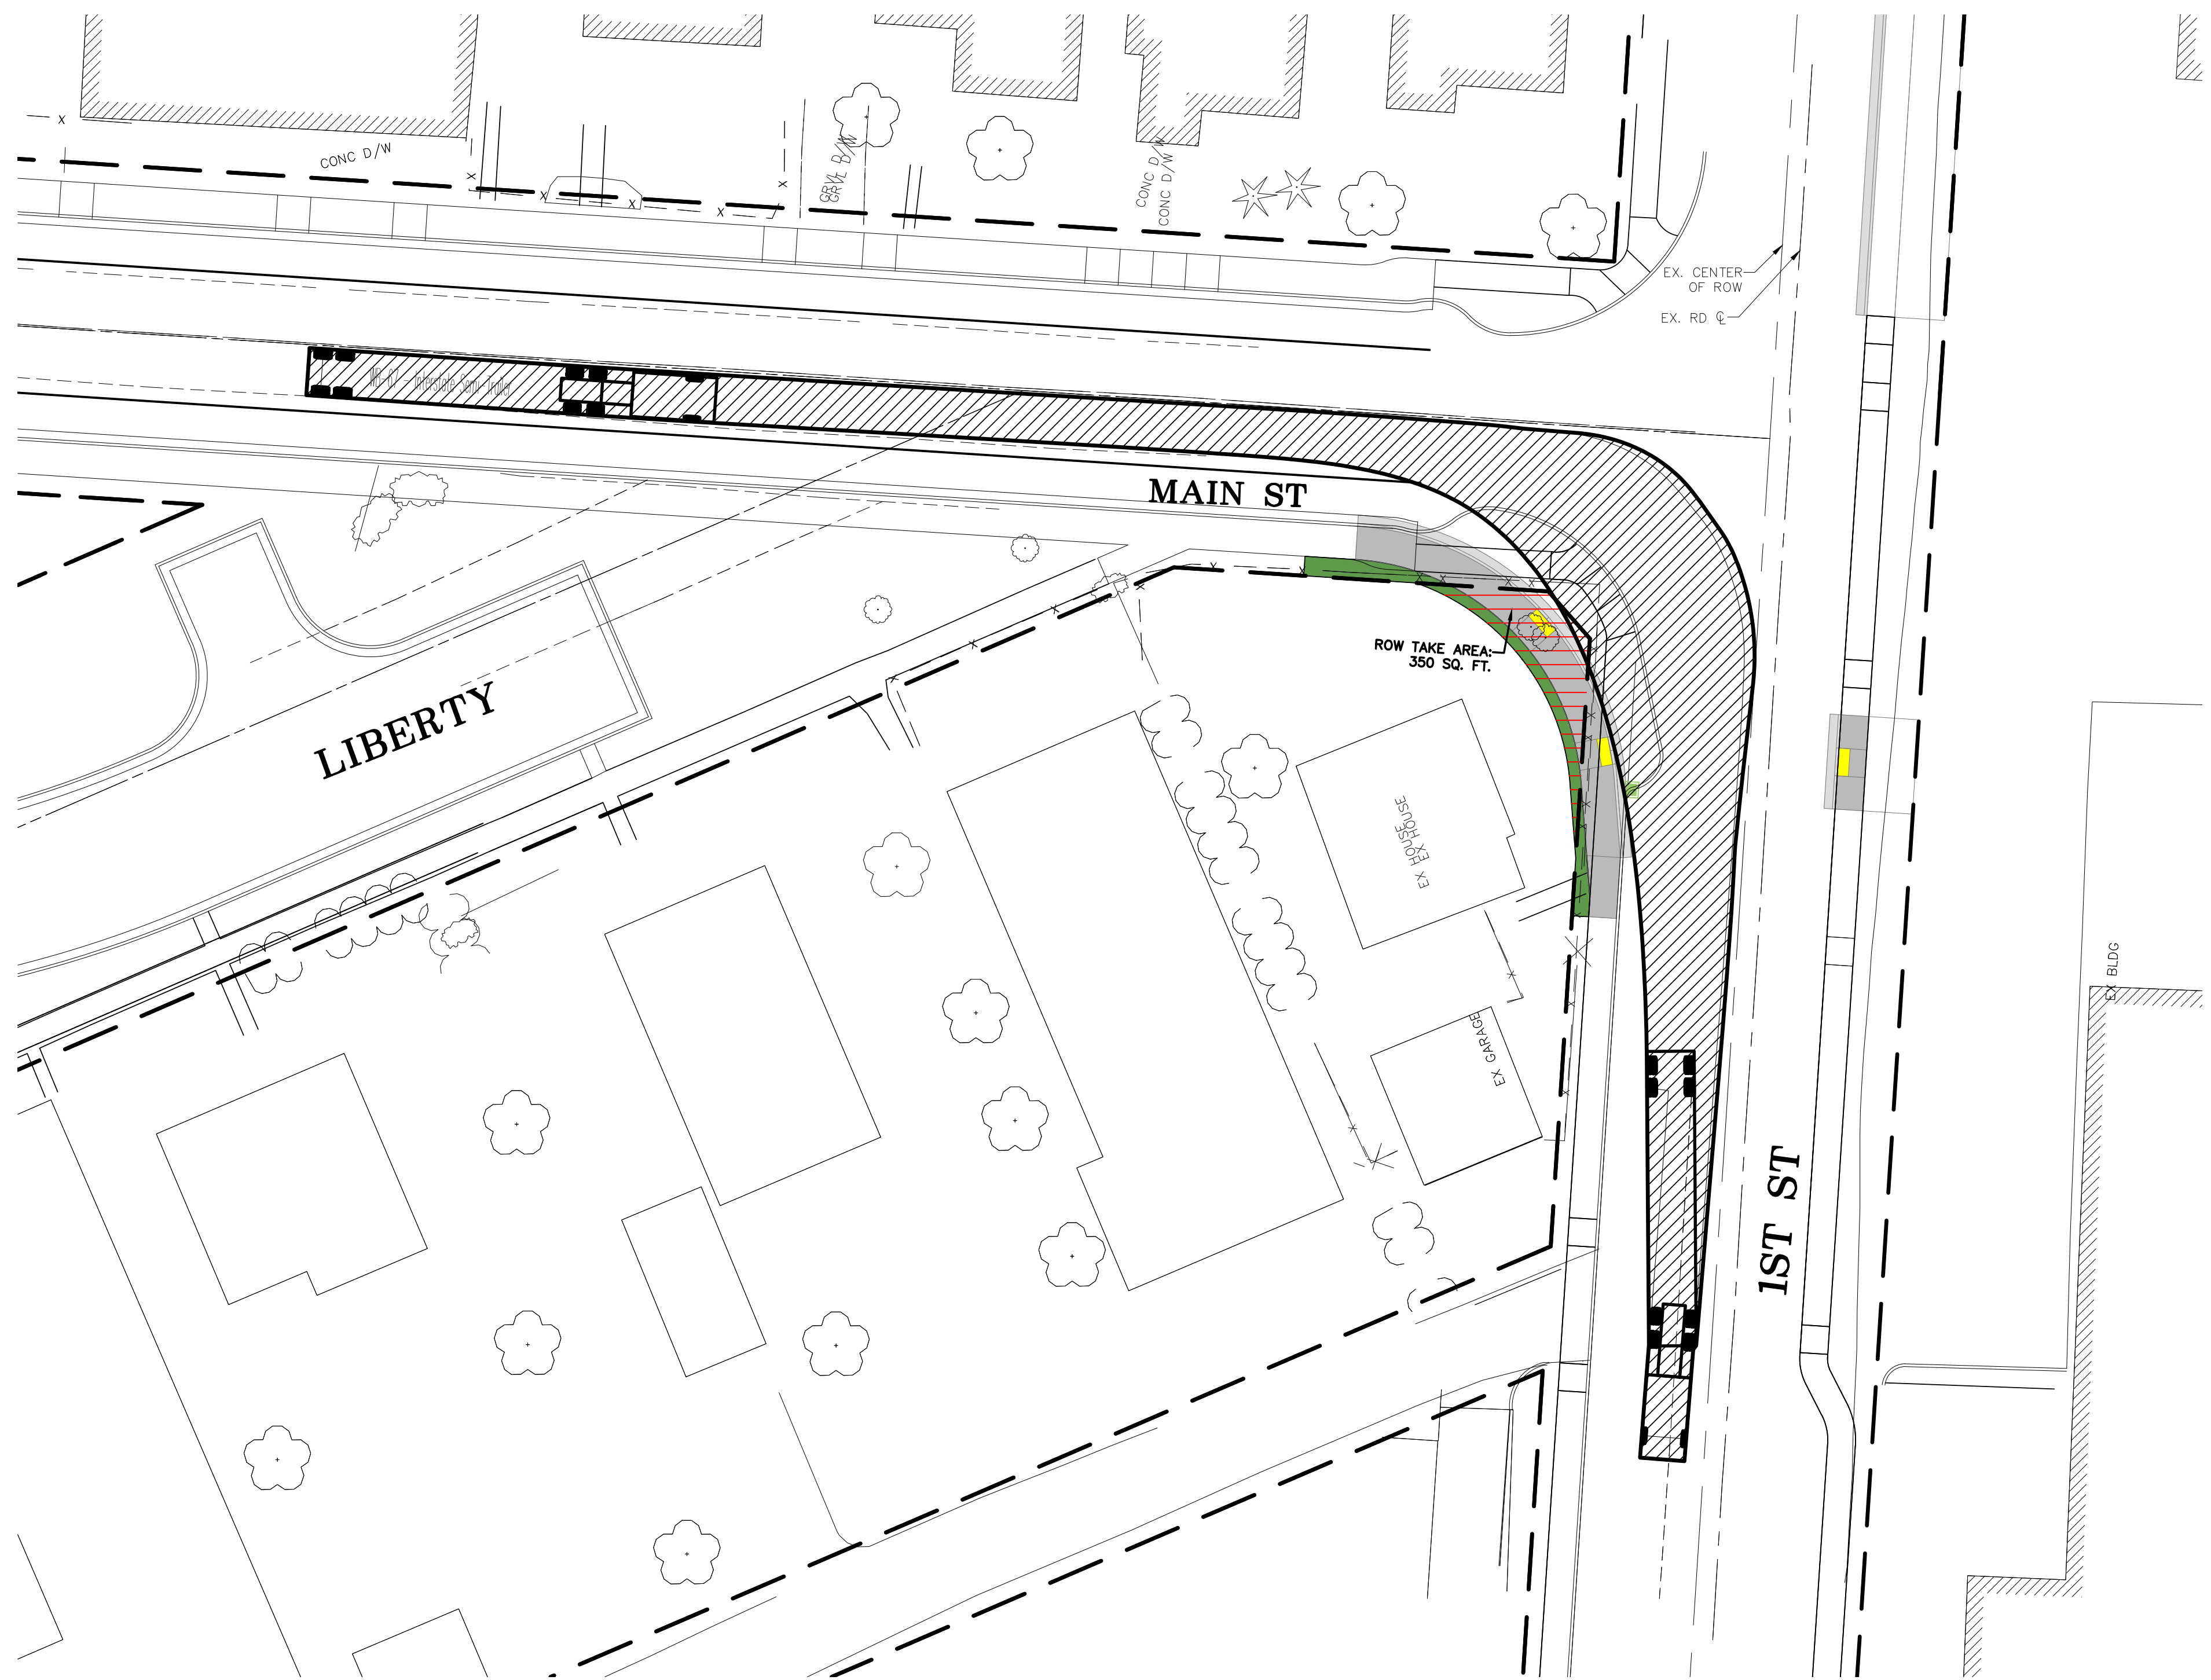

EXHIBIT

DESIGNED BY  
LS  
DRAWN BY  
LS  
CHECKED BY  
NZ

**R&E** Reichardt & Ebe  
ENGINEERING INC  
P.O. Box 978 | 423 Front Street  
Lynden, WA 98264 (360) 354-3687

NO.	DATE	DESCRIPTION	BY

CITY OF LYNDEN  
300 4TH STREET  
LYNDEN, WA 98264

1ST AND HANNEGAN TRUCK TURNING MOVEMENTS

50 FT RADIUS CURB WITH TAPER



DWG 23016 PROBASE

DATE  
12/22/23

JOB#  
23016

SCALE  
H: 1"=20' V: N/A

SHEET  
3  
3 of 4

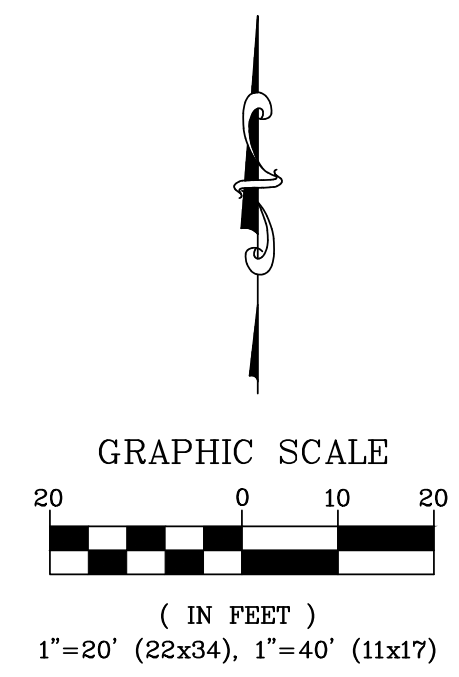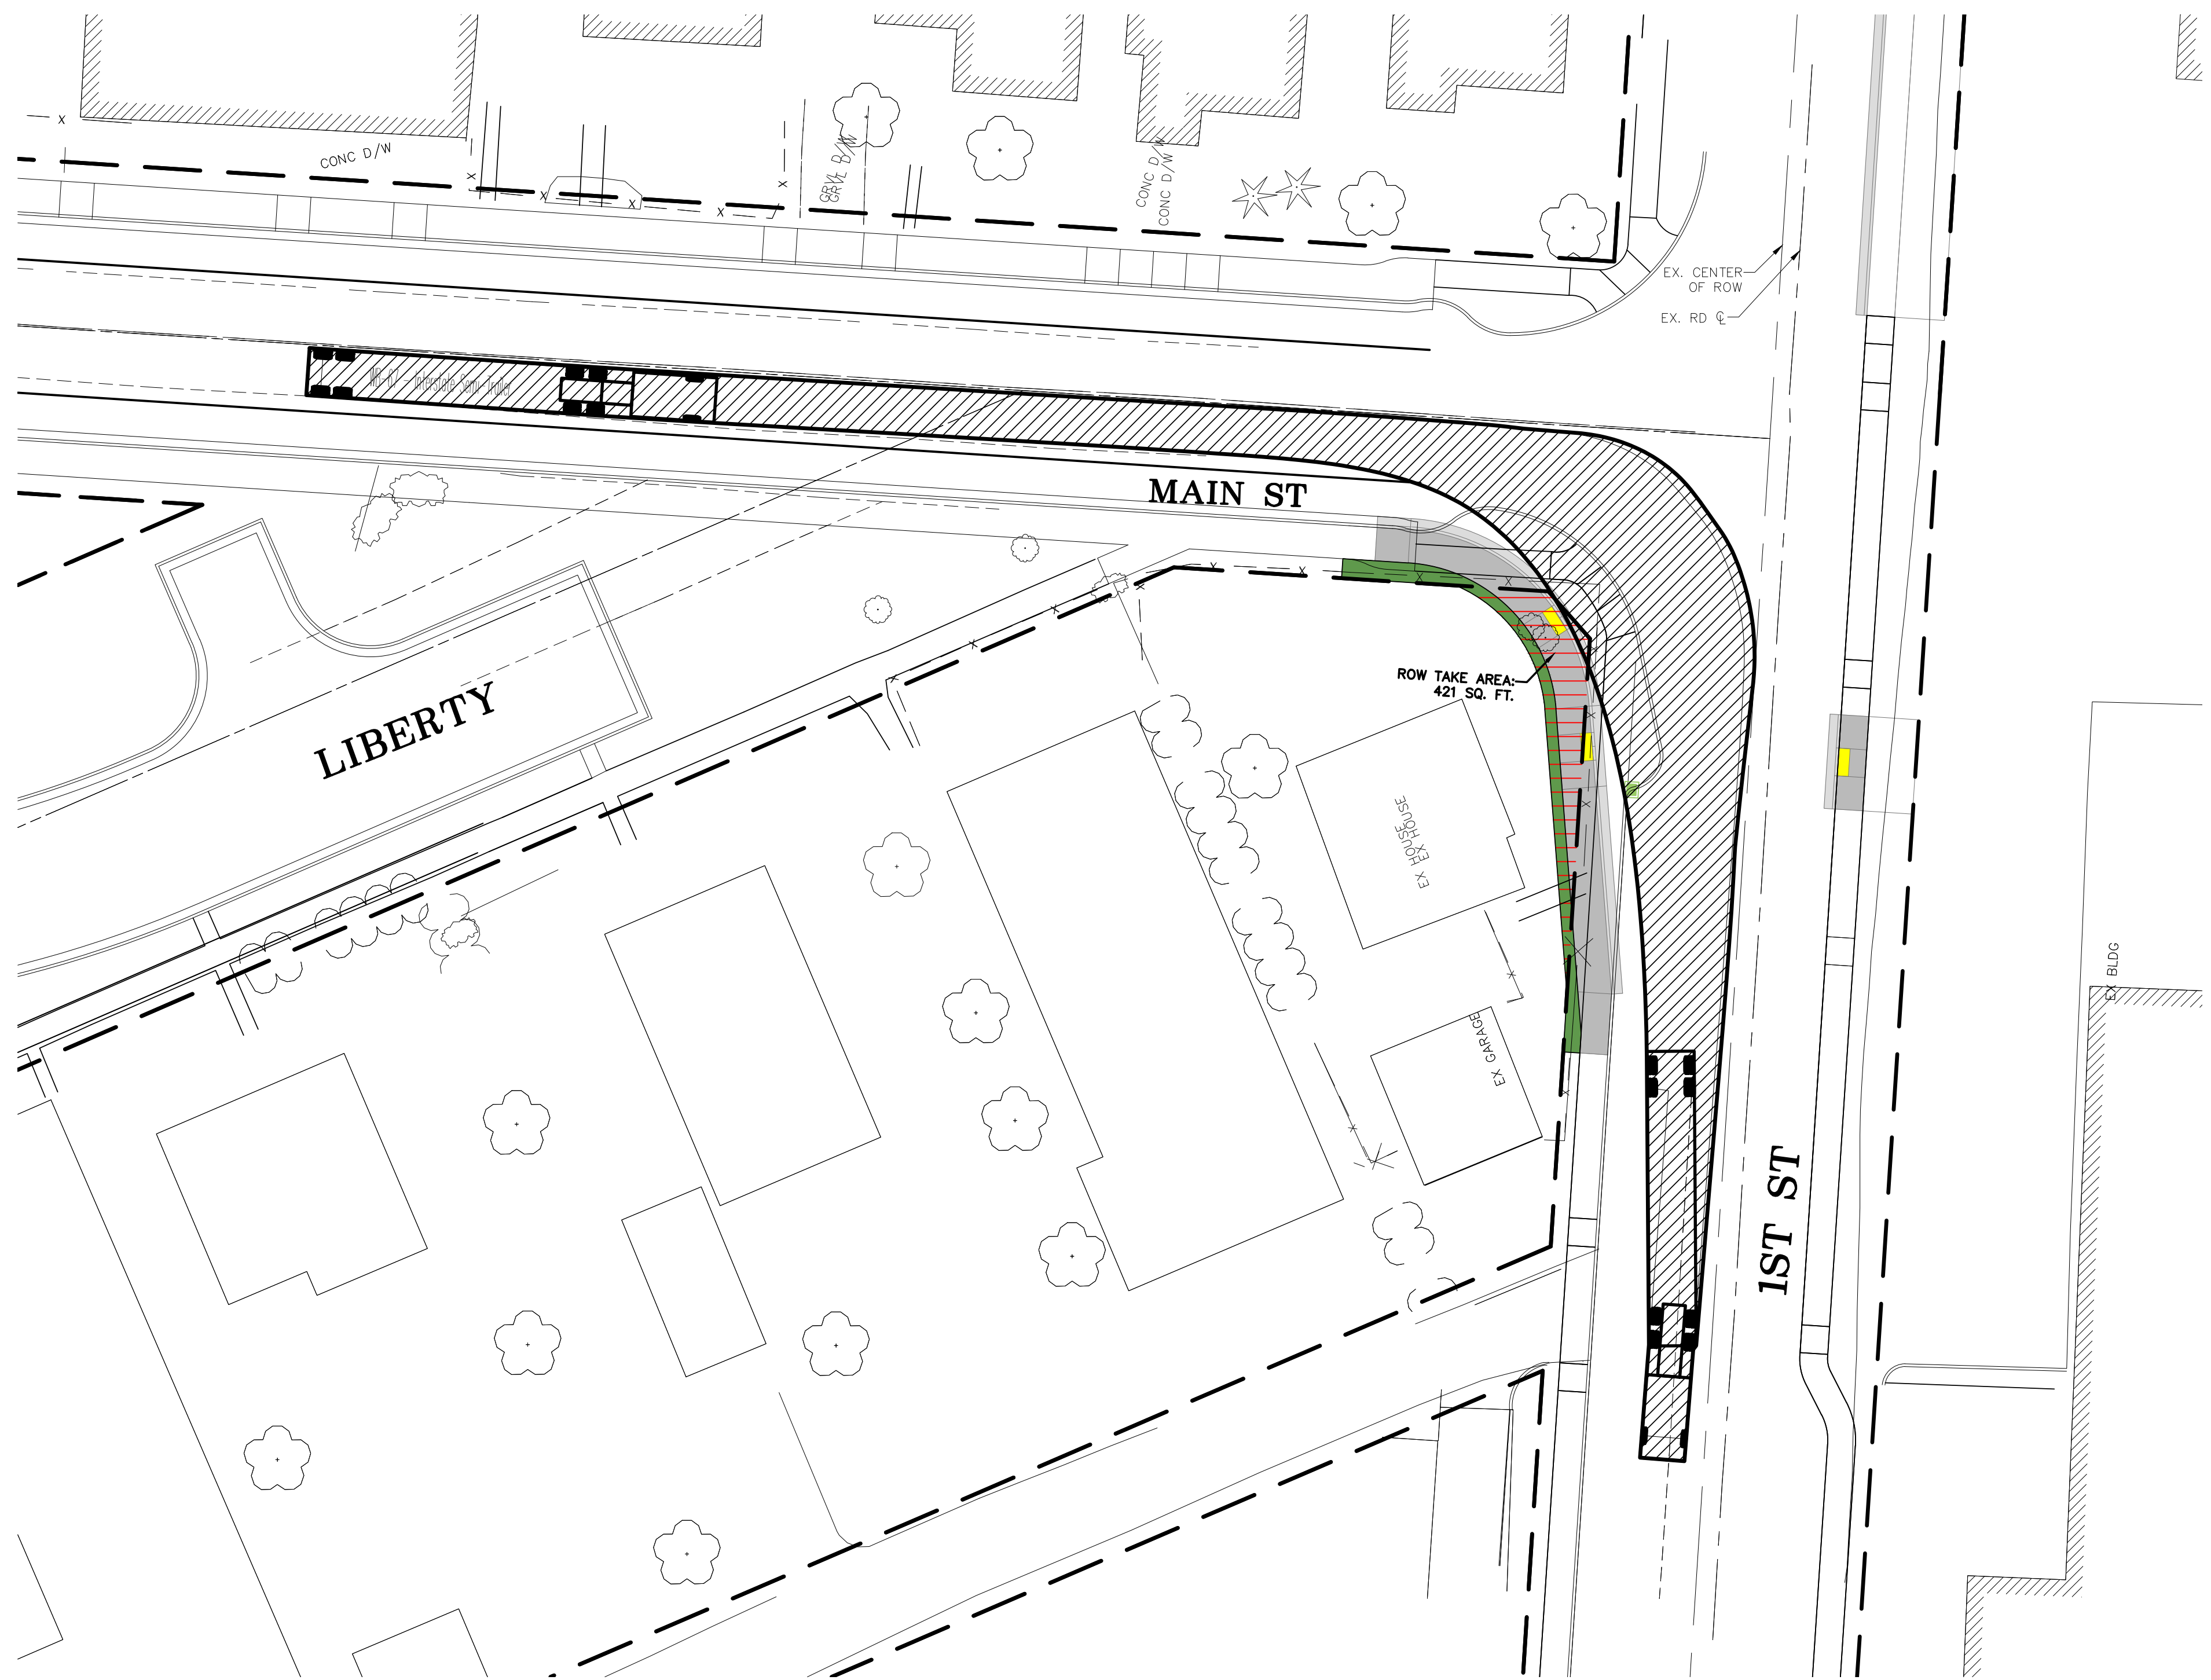

EXHIBIT

DESIGNED BY  
LS  
 DRAWN BY  
LS  
 CHECKED BY  
NZ

**R&E** Reichardt & Ebe  
 ENGINEERING INC  
 P.O. Box 978 | 423 Front Street  
 Lynden, WA 98264 (360) 354-3687

NO.	DATE	DESCRIPTION	BY

CITY OF LYNDEN  
 300 4TH STREET  
 LYNDEN, WA 98264

1ST AND HANNEGAN TRUCK TURNING MOVEMENTS

35 FT RADIUS CURB WITH TAPER

DWG 23016 PROBASE

JOB#  
23016

SCALE  
 H: 1"=20' V: N/A

DATE  
12/22/23

SHEET  
4  
4 of 4