

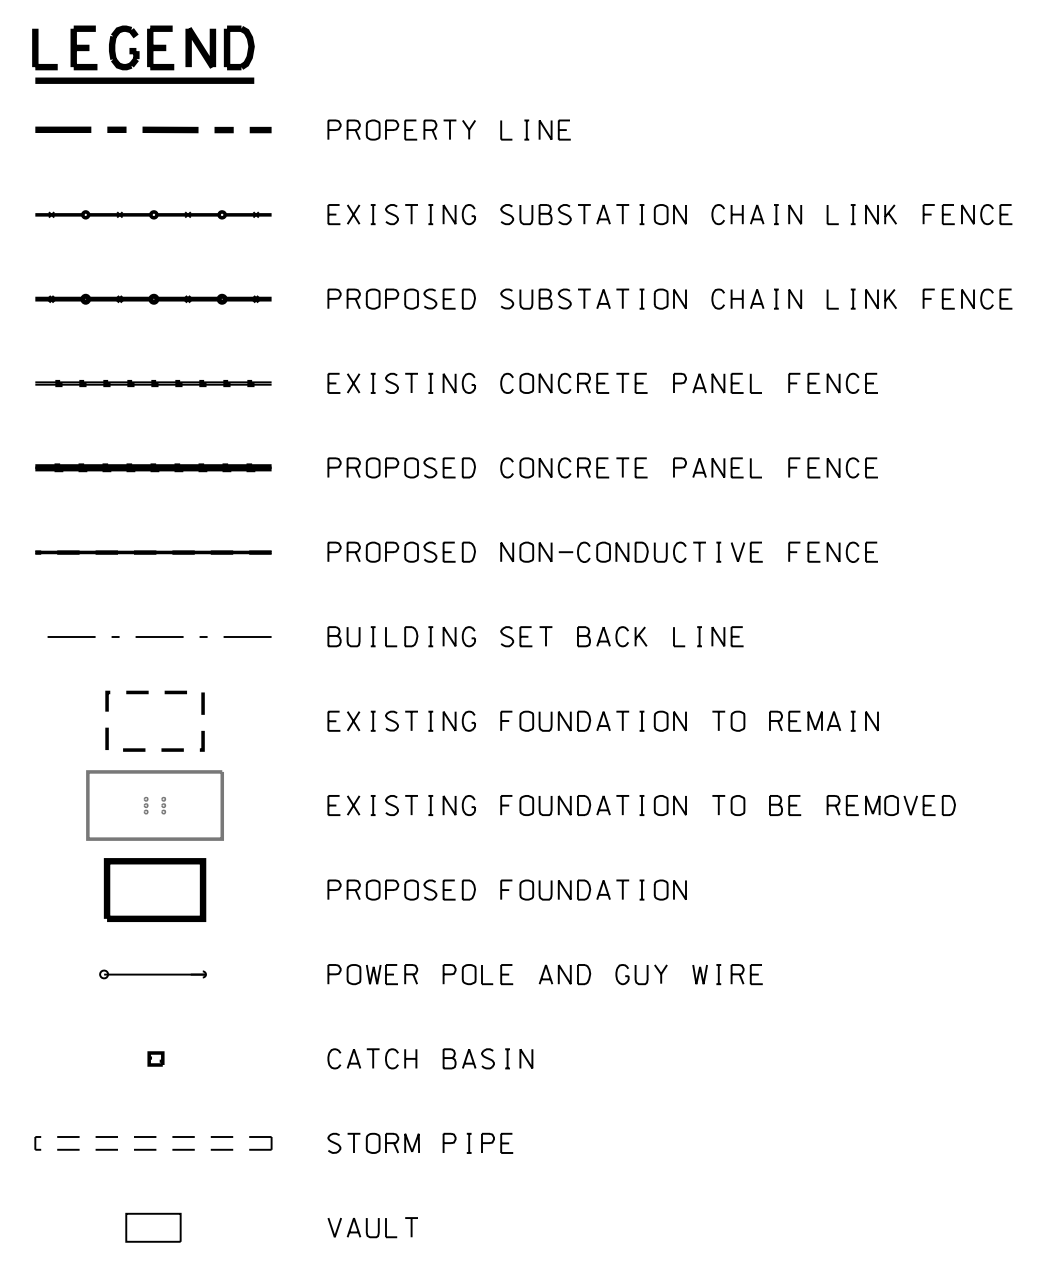
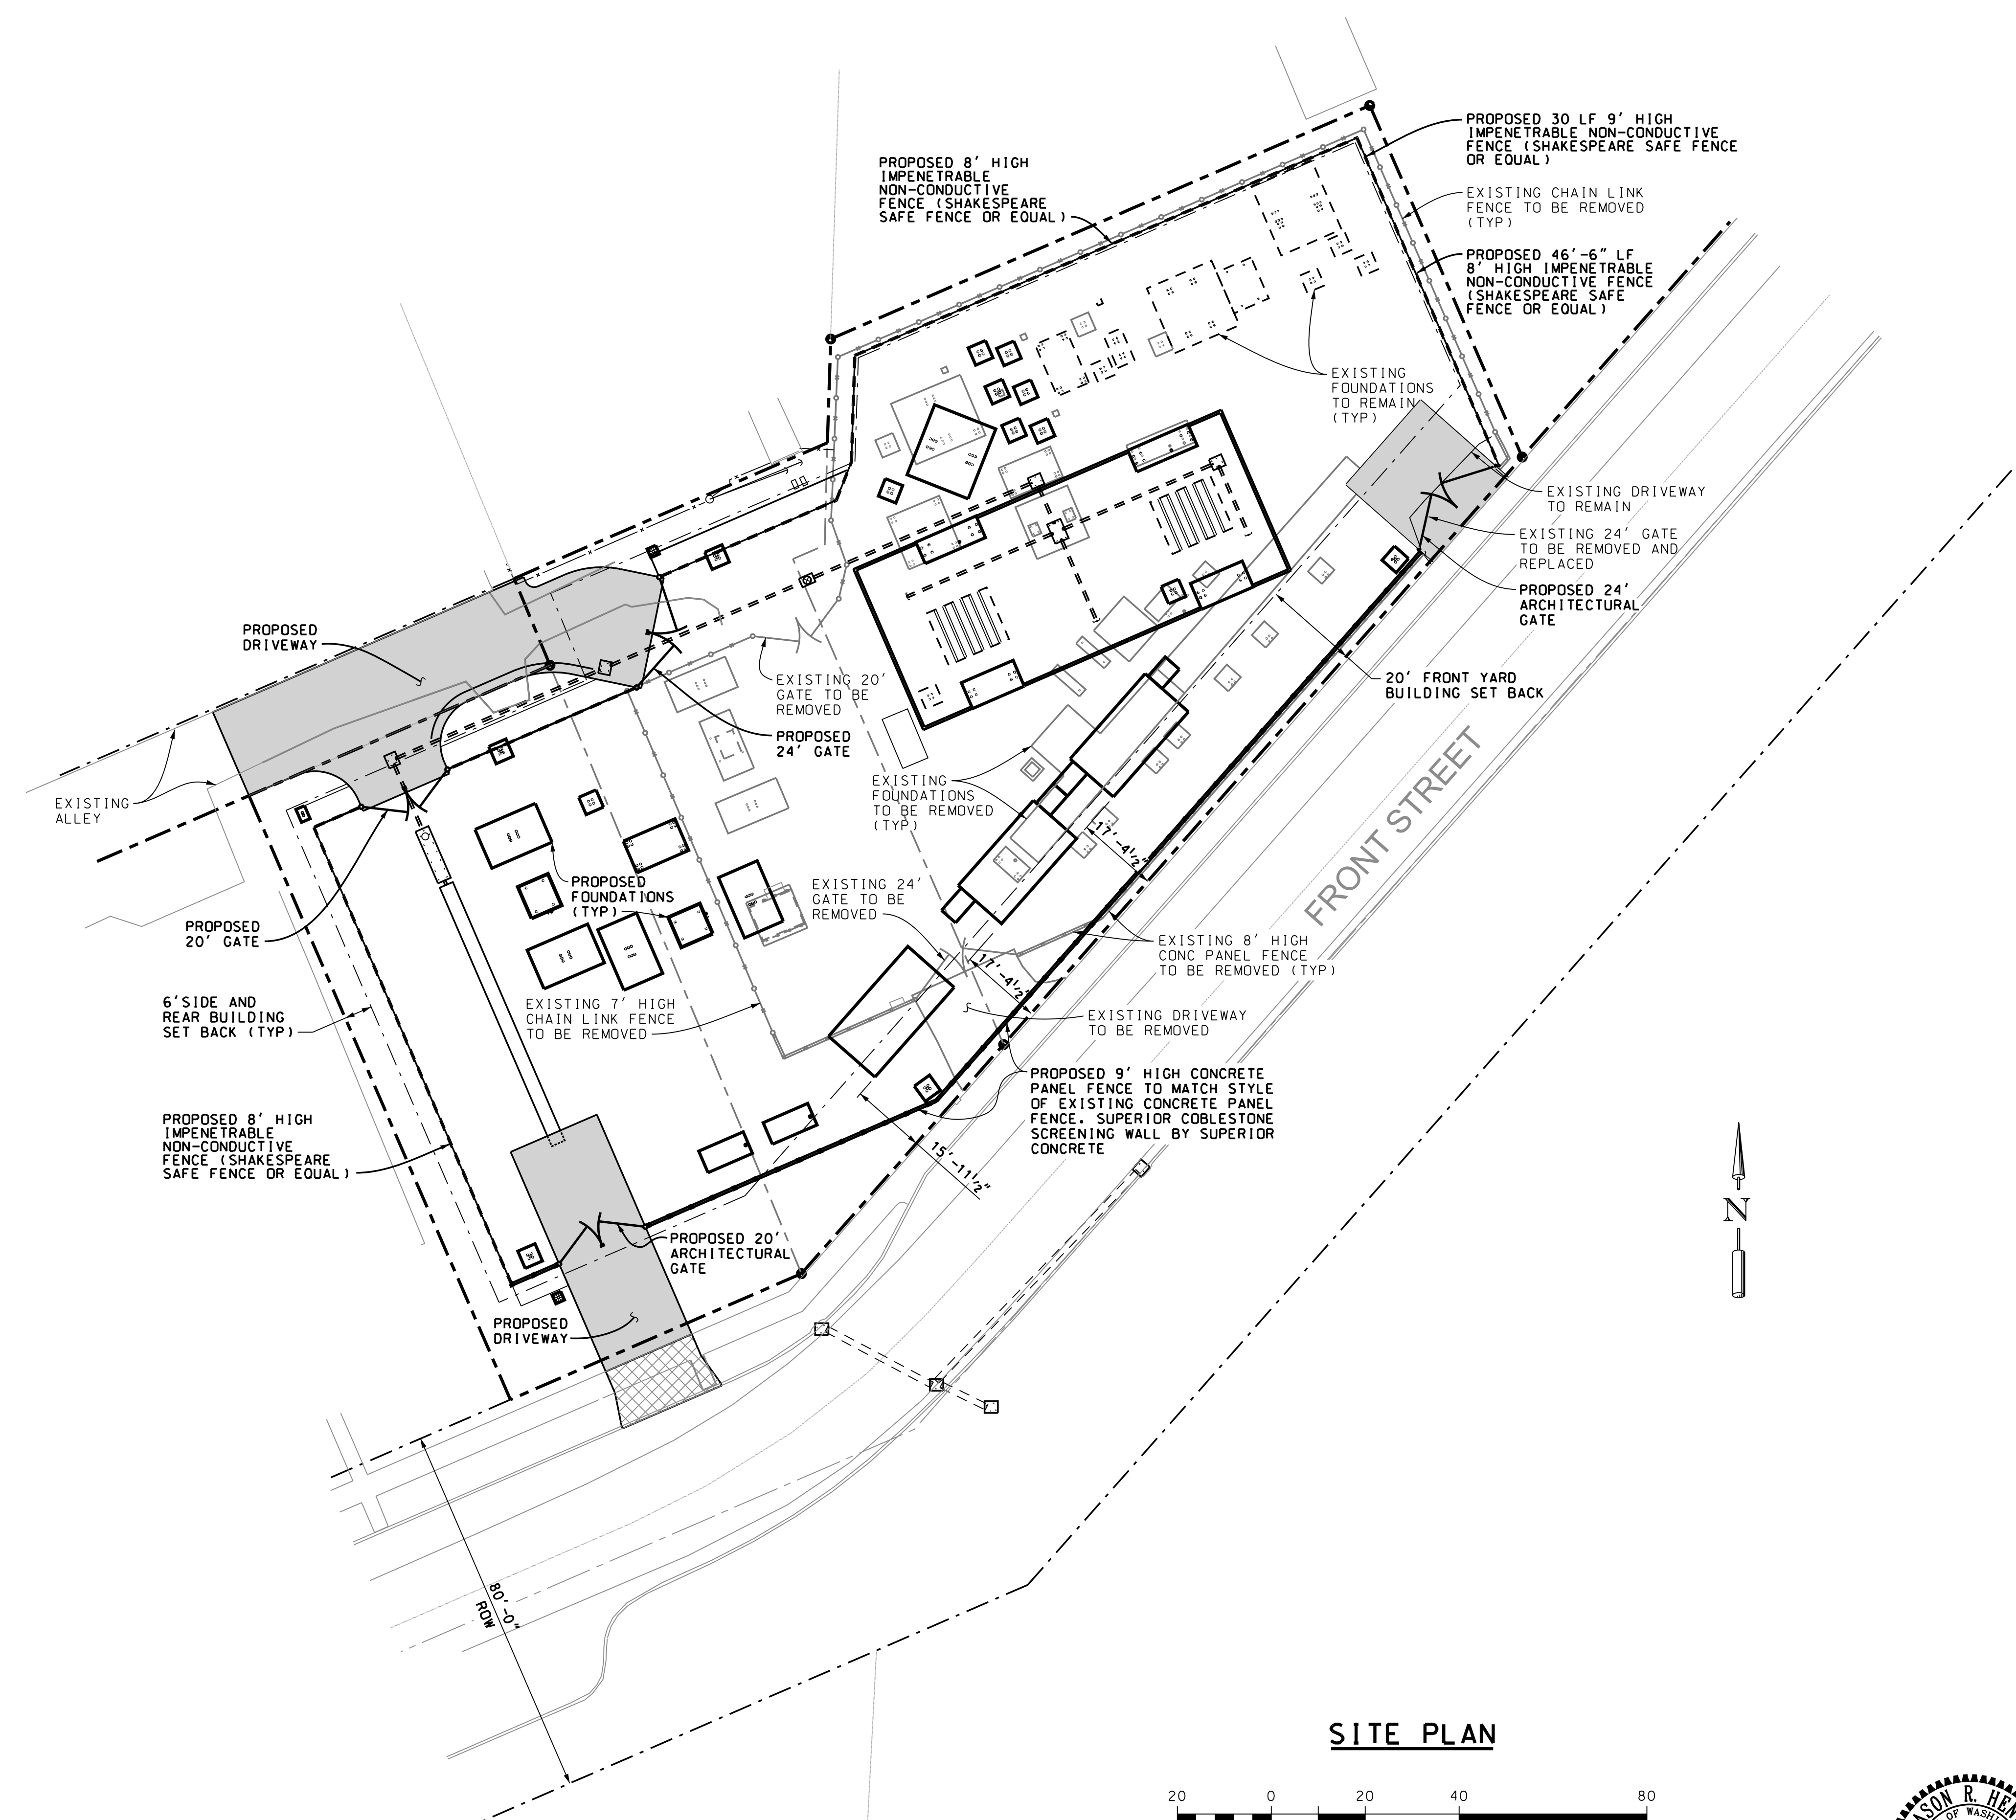


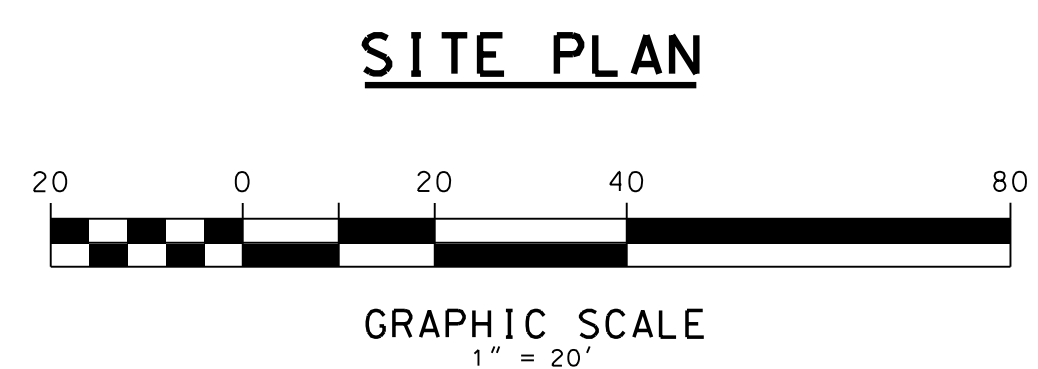

60% DESIGN
NOT FOR CONSTRUCTION

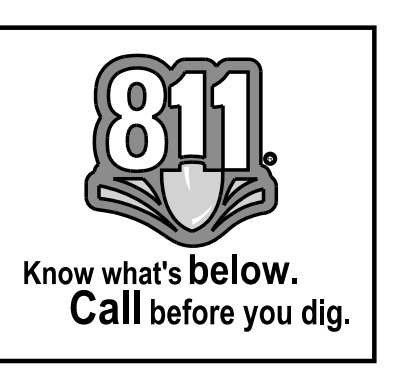

WO NUMBER: 111023608 REVISION DESCRIPTION: ORIGINAL ISSUE, SUBSTATION REBUILD PERMIT SUBMITTAL		CITY PROJECT NO:	
DATE		PROPOSED SUBSTATION OVERLAY LYNDEN SUBSTATION	
CADD J. Nelson 2022.08.18 15:02:09+0700	 PUGET SOUND ENERGY	SUBSTATION ENGINEERING DEPARTMENT	DRAWING NO D-21030 SHEET: 02 OF 02
REVIEWED	SCALE: 1"=40'-0"	CLASS: SITE	REV NO 0
APPROVED J. HENRY 2022.08.18 14:54:09+0700	CADD NO: D-21030_02.dgn		FILE NO: CODE: LYN