
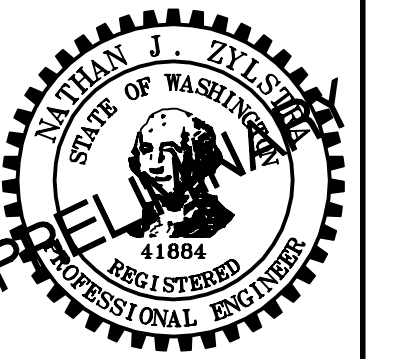


GRAPHIC SCALE  
 20 0 10 20  
 ( IN FEET )  
 1"=20' (22x34), 1"=40' (11x17)

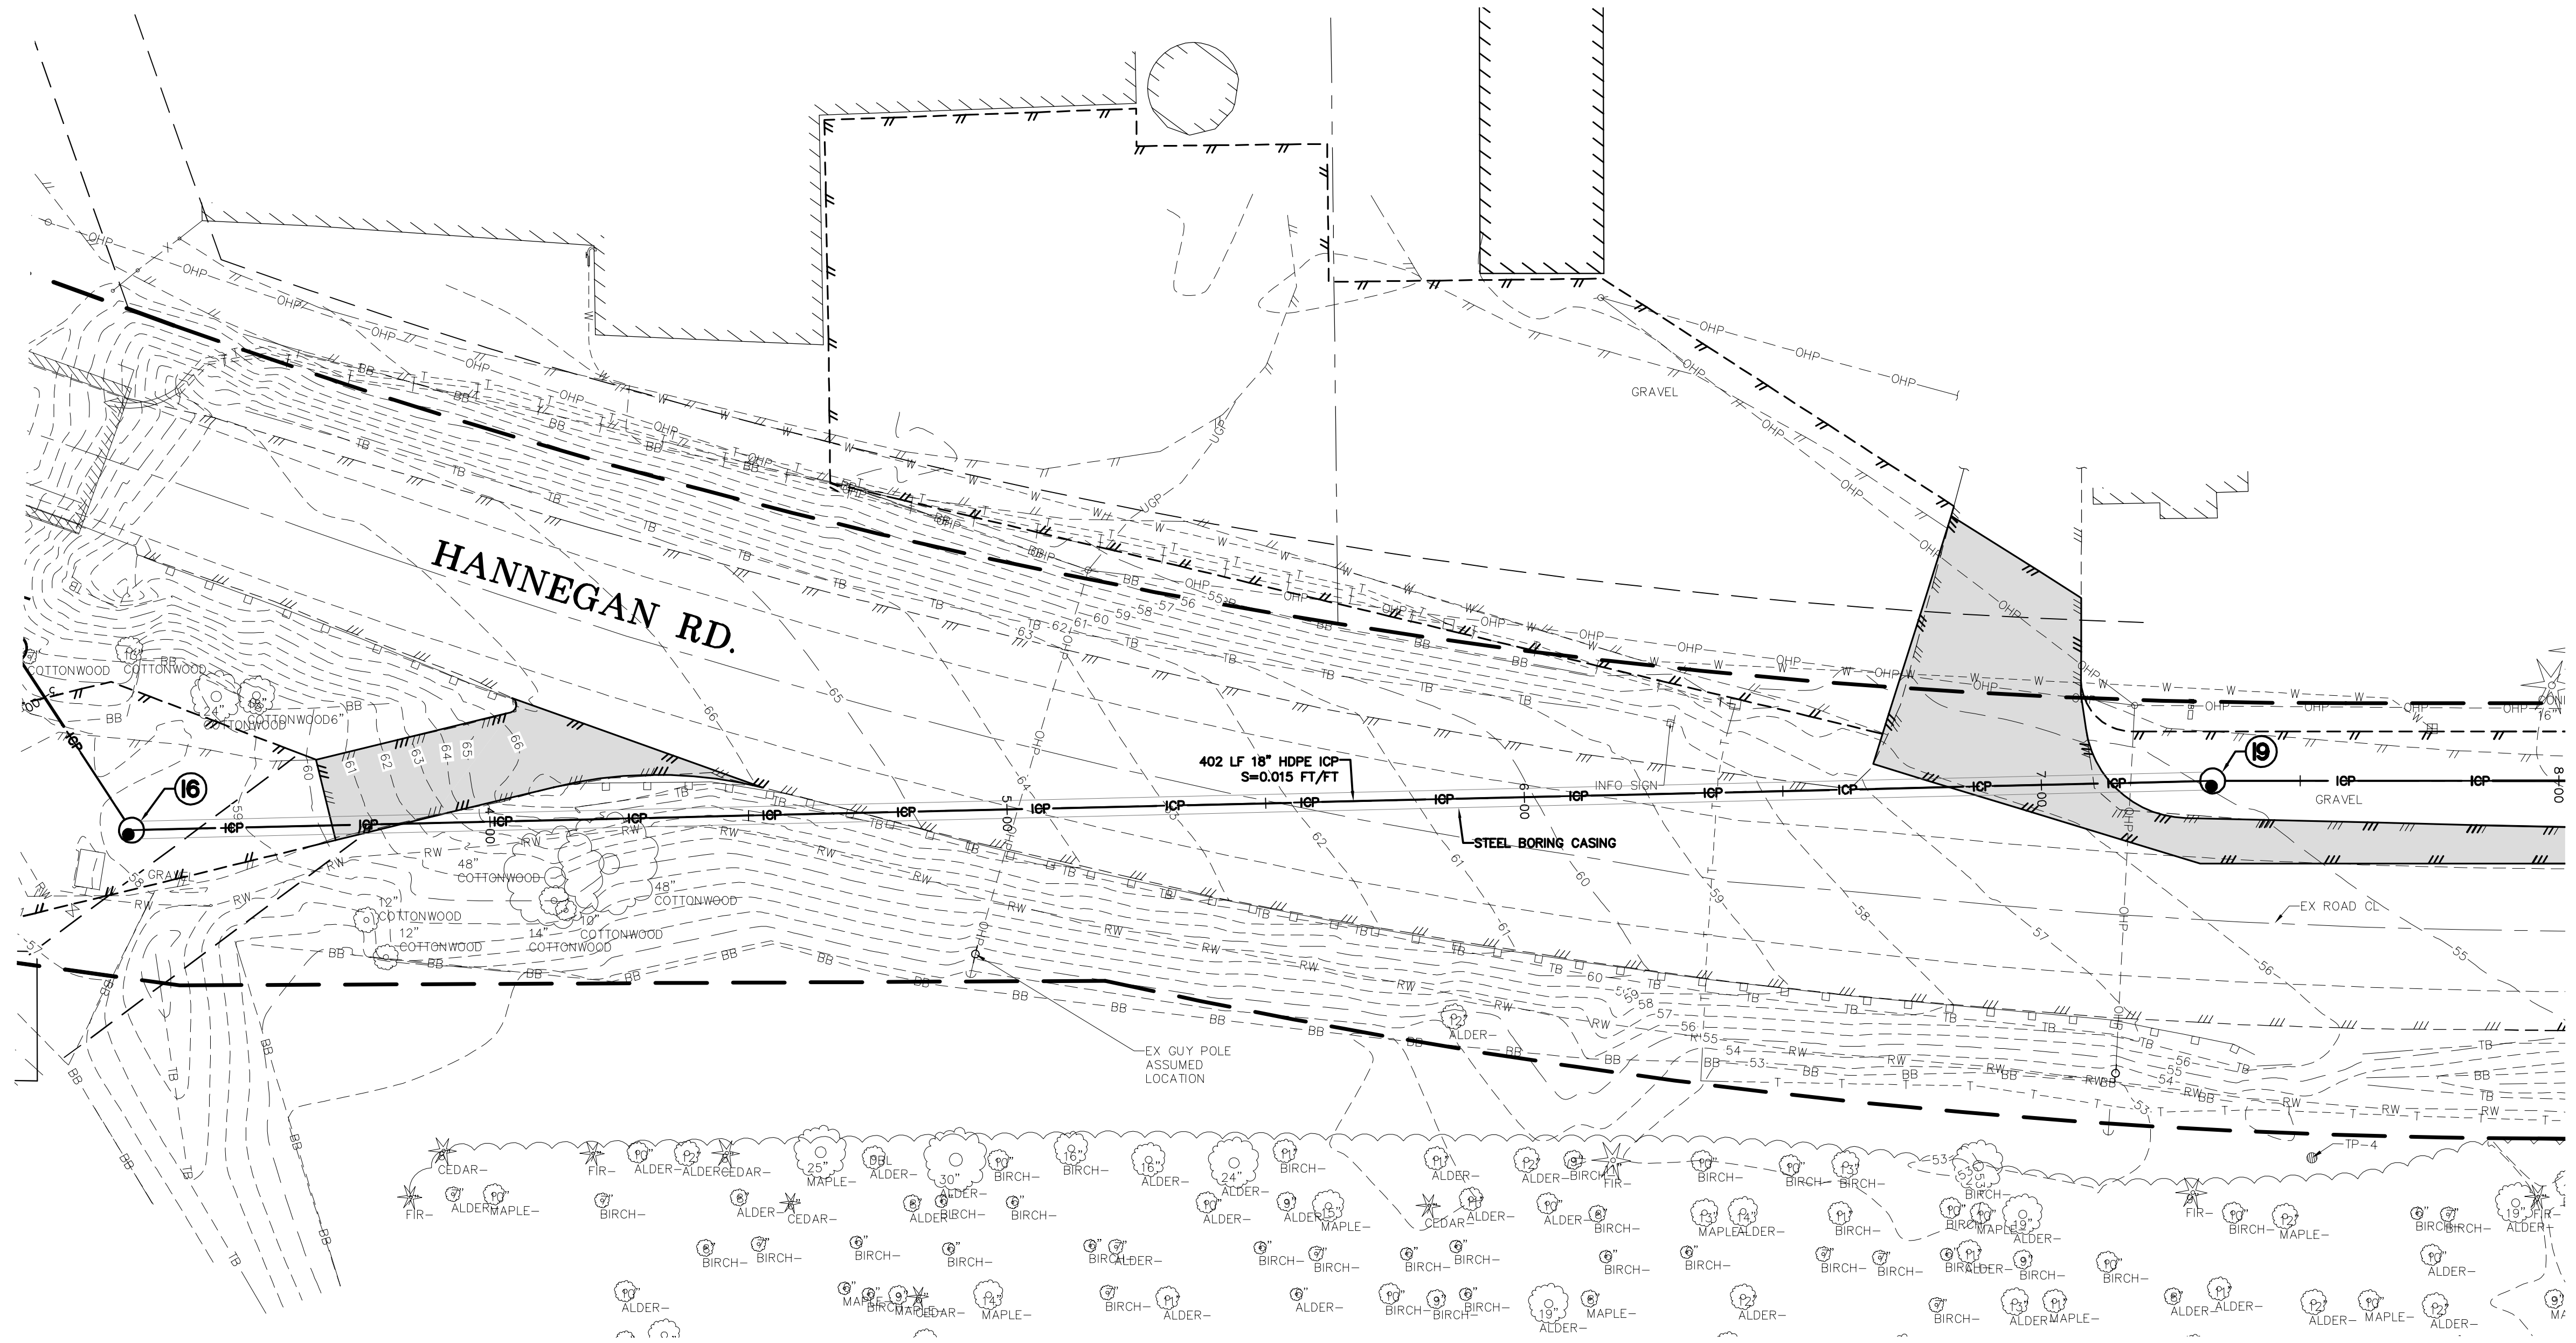

**PRELIMINARY**

DESIGNED BY  
OAM  
 DRAWN BY  
OAM/LMH  
 CHECKED BY  
IDH/NZ

**R&E** Reichhardt & Ebe  
 ENGINEERING INC  
 P.O. Box 978 | 423 Front Street  
 Lynden, WA 98264 (360) 354-3687

NO.	DATE	DESCRIPTION	BY

CITY OF LYNDEN  
 300 4TH ST.  
 LYNDEN, WA 98264


CITY OF LYNDEN  
 INDUSTRIAL CONDENSATE PIPELINE  
 PLAN - STA 3+00 TO 8+00

DWG 16001 ICP  
 JOB# 16001

SCALE  
 H: 1"=20' v: N/A

DATE  
6/2/20  
 SHEET  
of 29

P:\Project\16001\16\_001\_FINAL\DESIGN\Plus Sheet\16001\_ICP.dwg, DRILL OPTION PLAN, STA. 3+00 TO 8+00, 6/2/2020, 5:35:13 PM, PCF, Xchange Standard

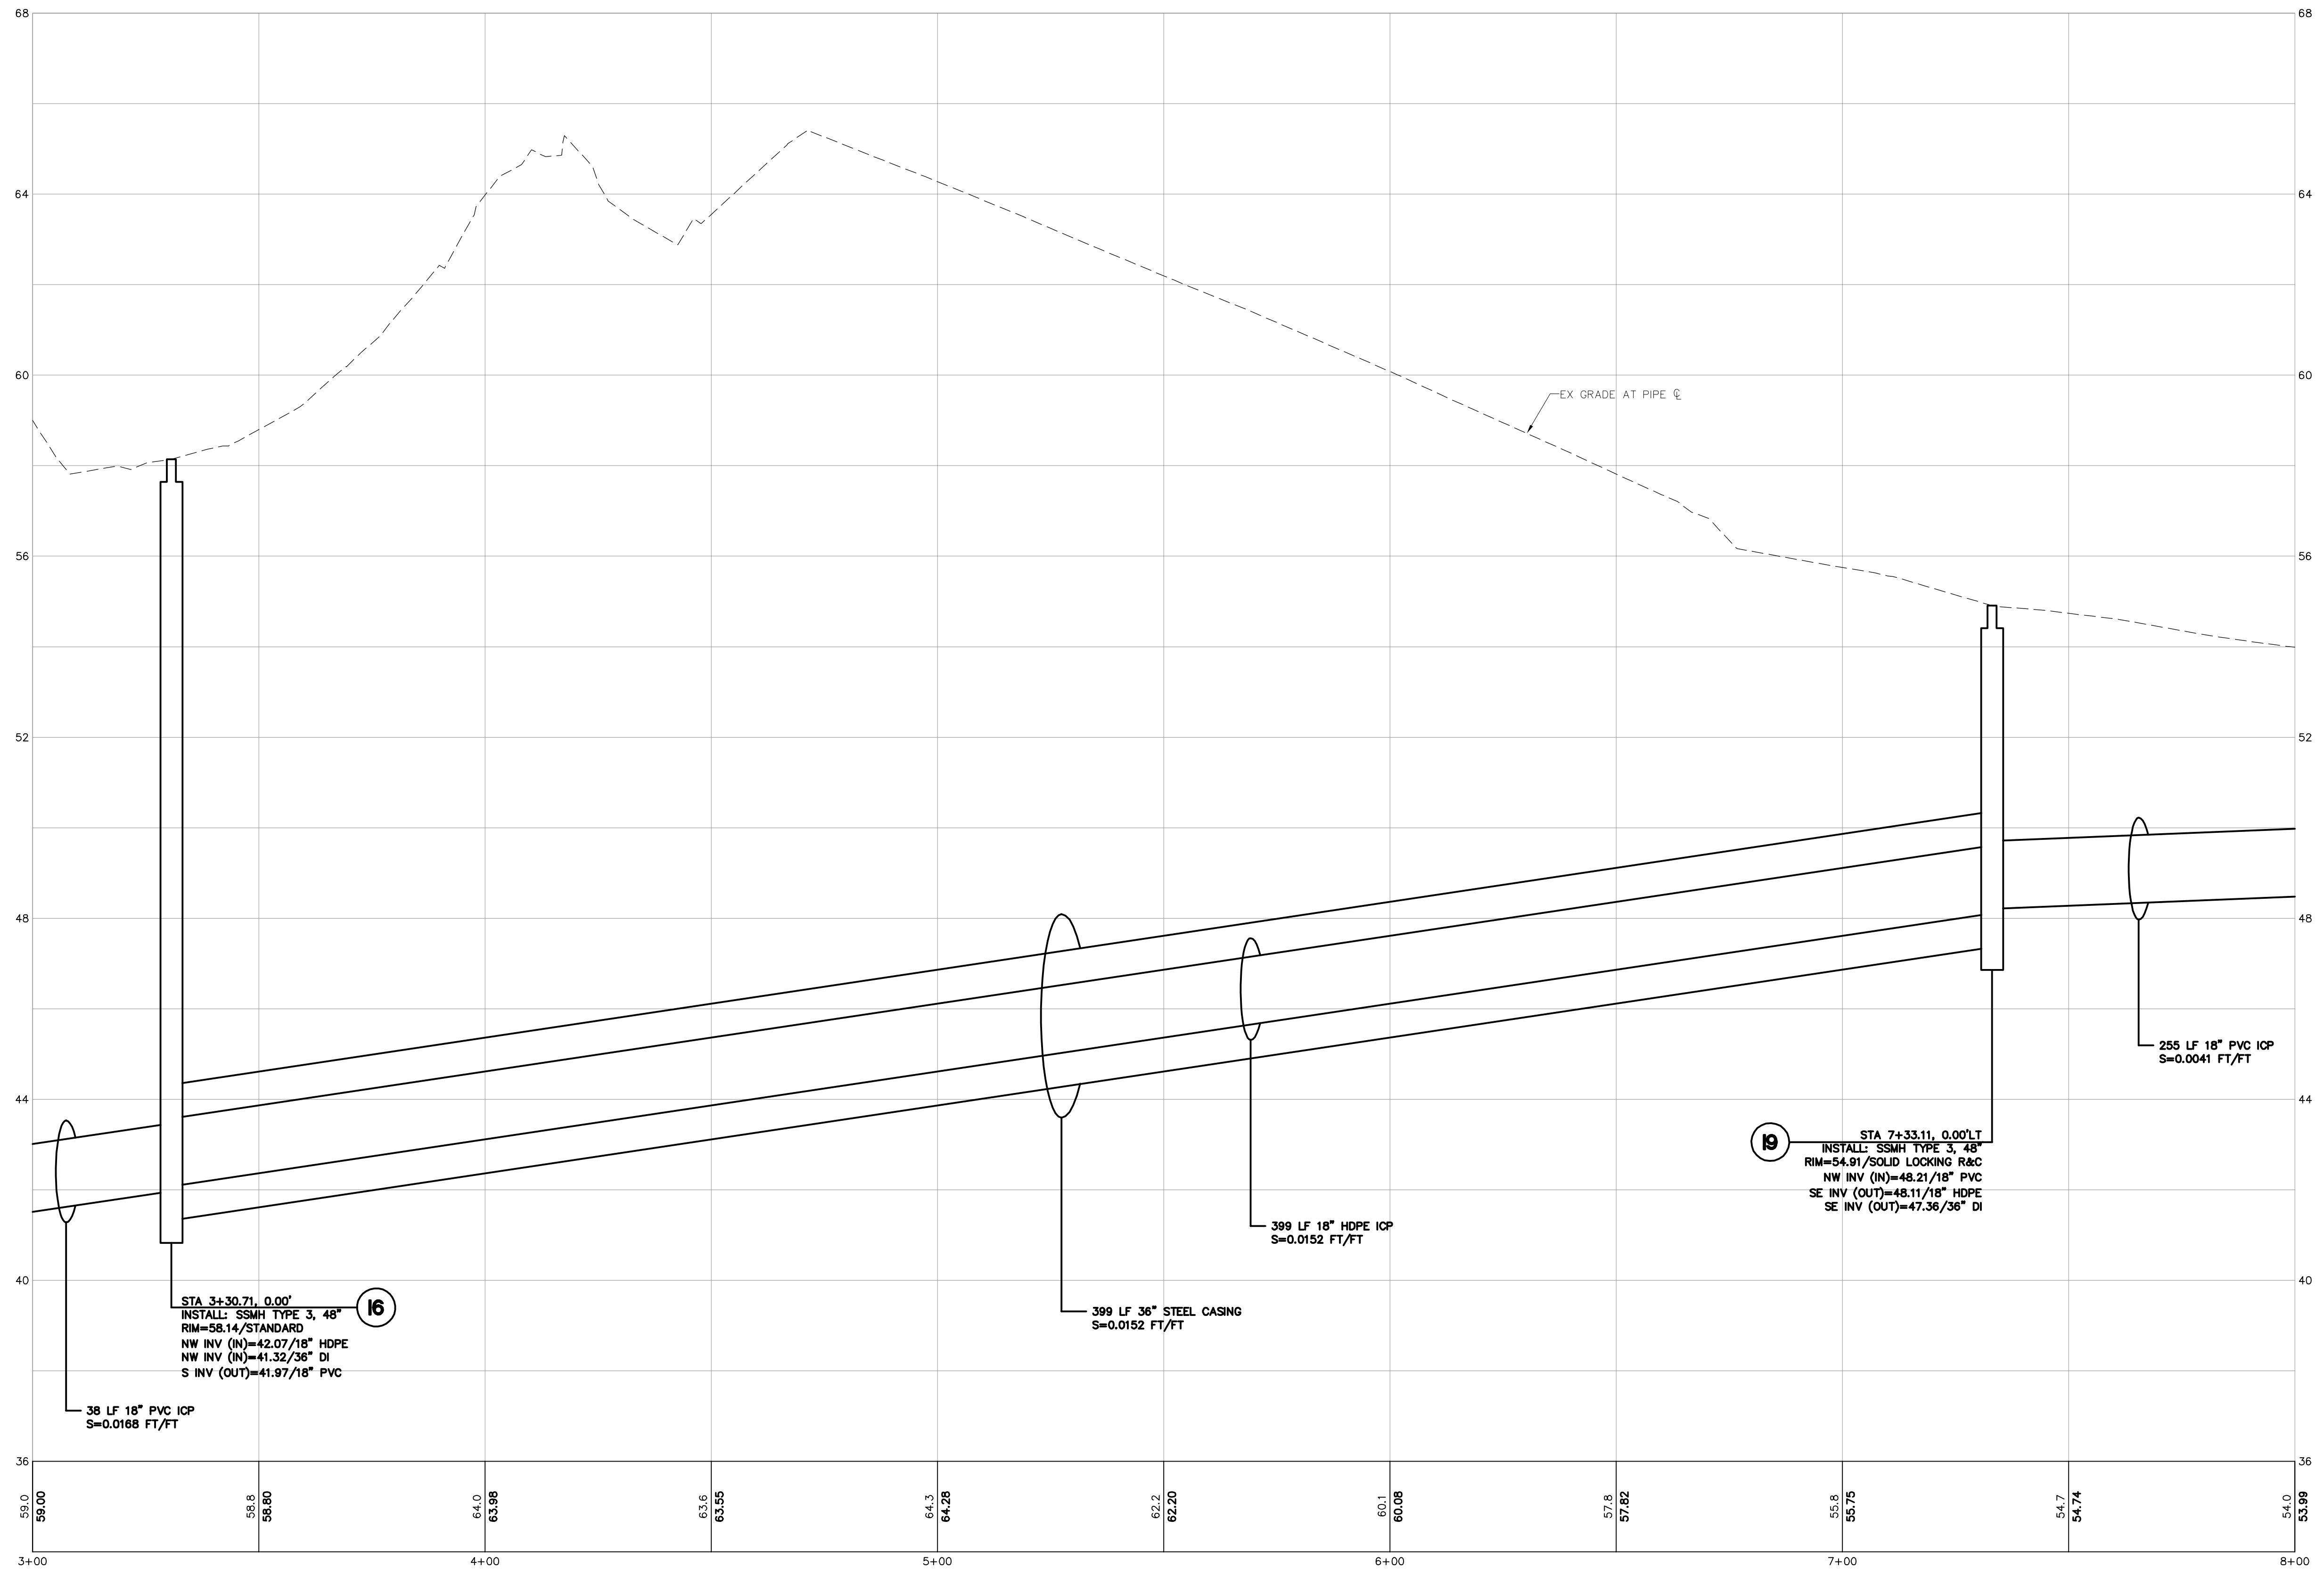

**19** STA 7+33.11, 0.00' LT  
 INSTALL: SSMH TYPE 3, 48"  
 RIM=54.91/SOLID LOCKING R&C  
 NW INV (IN)=48.21/18" PVC  
 SE INV (OUT)=48.11/18" HDPE  
 SE INV (OUT)=47.36/36" DI

**16** STA 3+30.71, 0.00"  
 INSTALL: SSMH TYPE 3, 48"  
 RIM=58.14/STANDARD  
 NW INV (IN)=42.07/18" HDPE  
 NW INV (IN)=41.32/36" DI  
 S INV (OUT)=41.97/18" PVC

38 LF 18" PVC ICP  
S=0.0188 FT/FT

399 LF 36" STEEL CASING  
S=0.0152 FT/FT

399 LF 18" HDPE ICP  
S=0.0152 FT/FT

255 LF 18" PVC ICP  
S=0.0041 FT/FT



**PRELIMINARY**

DESIGNED BY  
OAM  
 DRAWN BY  
OAM/LMH  
 CHECKED BY  
IDH/NZ

**R&E** Reichhardt & Ebe  
 ENGINEERING INC  
 P.O. Box 978 | 423 Front Street  
 Lynden, WA 98264 (360) 354-3687

NO.	DATE	DESCRIPTION	BY

CITY OF LYNDEN  
 300 4TH ST.  
 LYNDEN, WA 98264

CITY OF LYNDEN  
 INDUSTRIAL CONDENSATE PIPELINE  
 PROFILE - STA 3+00 TO 8+00

DWG 16001 ICP  
 JOB# 16001

SCALE  
 H: 1"=20' V: 1"=2'

DATE 6/2/20  
 SHEET of 29

P:\Project\16001\16\_City\3D 2019\FINAL DESIGN\Plus Sheet\16001 ICP.dwg, DRILL OPTION PROFILE - STA 3+00 TO 8+00, 6/2/2019 4:36:55 PM PDP\_KC.dwg, Standard