


City of Mackinac Island
Historic Commission
Planning Commission

RE: Shed Roof Application

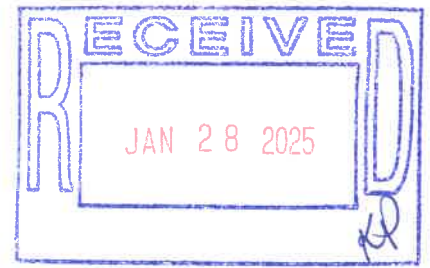

Dear Commissioners:

Please see the attached application for construction of a shed roof over a retaining wall at the East entrance of the Doud house located at 1274 Mission Street currently under renovation.

On the original plans, this area was not covered, however after building the retaining wall, it became apparent that a partial cover would help in protecting the entrance from the rain and snow.

Sincerely,

Andrew Doud

File No. 8325.008.005(H)
Exhibit B
Date 1.28.25
Initials KP

File No. R335-008-005CH


Exhibit D

Date 1-28-25

Initials KP

JAN 28 2025

RECEIVED

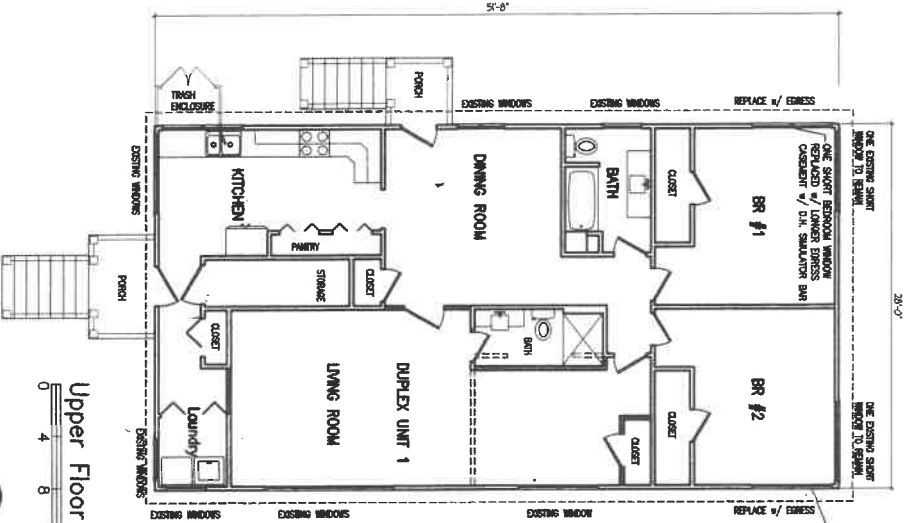


Upper Floor Plan

1" = 1'-0"

EXISTING UPPER STRUCTURE
MOVED SOUTH ABOVE RESULT
LOWER LEVEL STRUCTURE

Each Floor = 1,456 s.f.

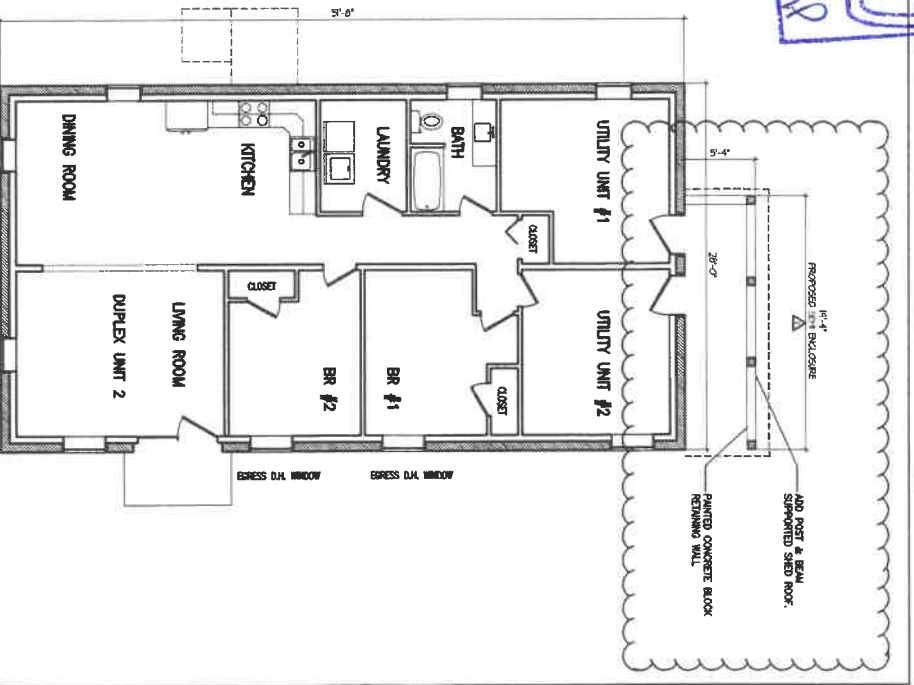

Lower Floor Plan





1" = 1'-0"

Richard Clements Architect, PLLC
12771 Mary Lane
Oxbridge, NJ 08759
richard@rca280.com 908.370.3681

ANDREW DOUD
RELOCATED BUILDING
1274 MISSION ST.
MACKINAC ISLAND, MI 49757

date: 7.29.24
date: 8.22.24
revised: 1.23.25
project: 2204

sheet:
D1.1
© 2019

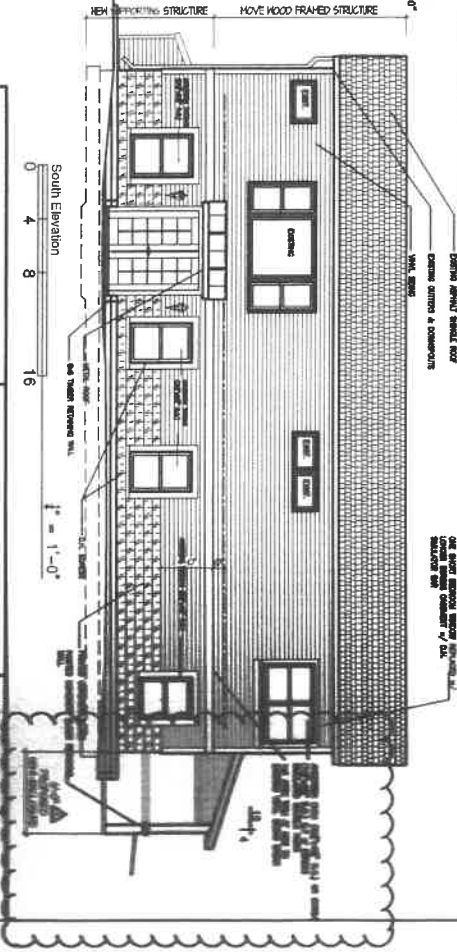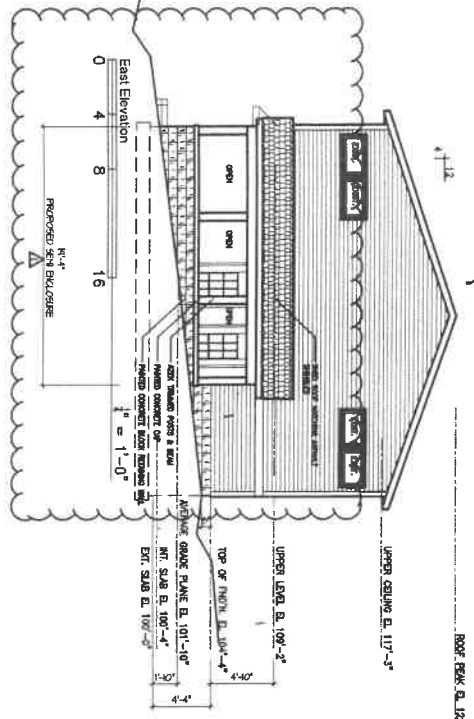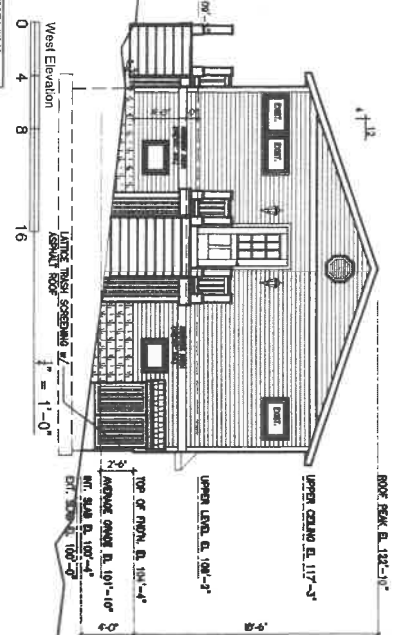
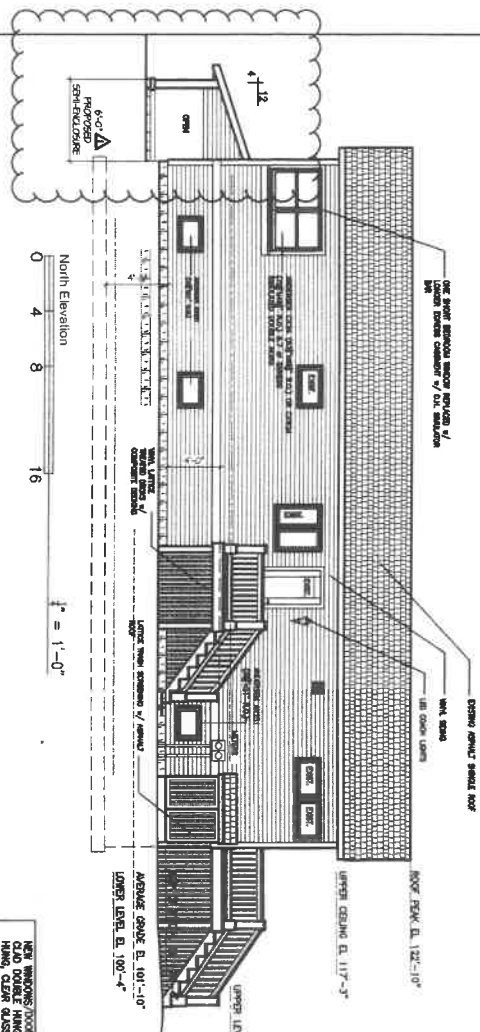


Richard Clements Architect, PLLC
3050 Main Lane
Oconomowoc, WI 53099
rclarch@aol.com 920.370.3681

ANDREW DOUD
RELOCATED BUILDING
1274 MISSION ST.
MACQUINN ISLAND, WI 53097

DATE: 7.29.04
DRAWN: J. S. S. S.
CHECKED: J. S. S. S.
PROJECT: 2204

D1.2

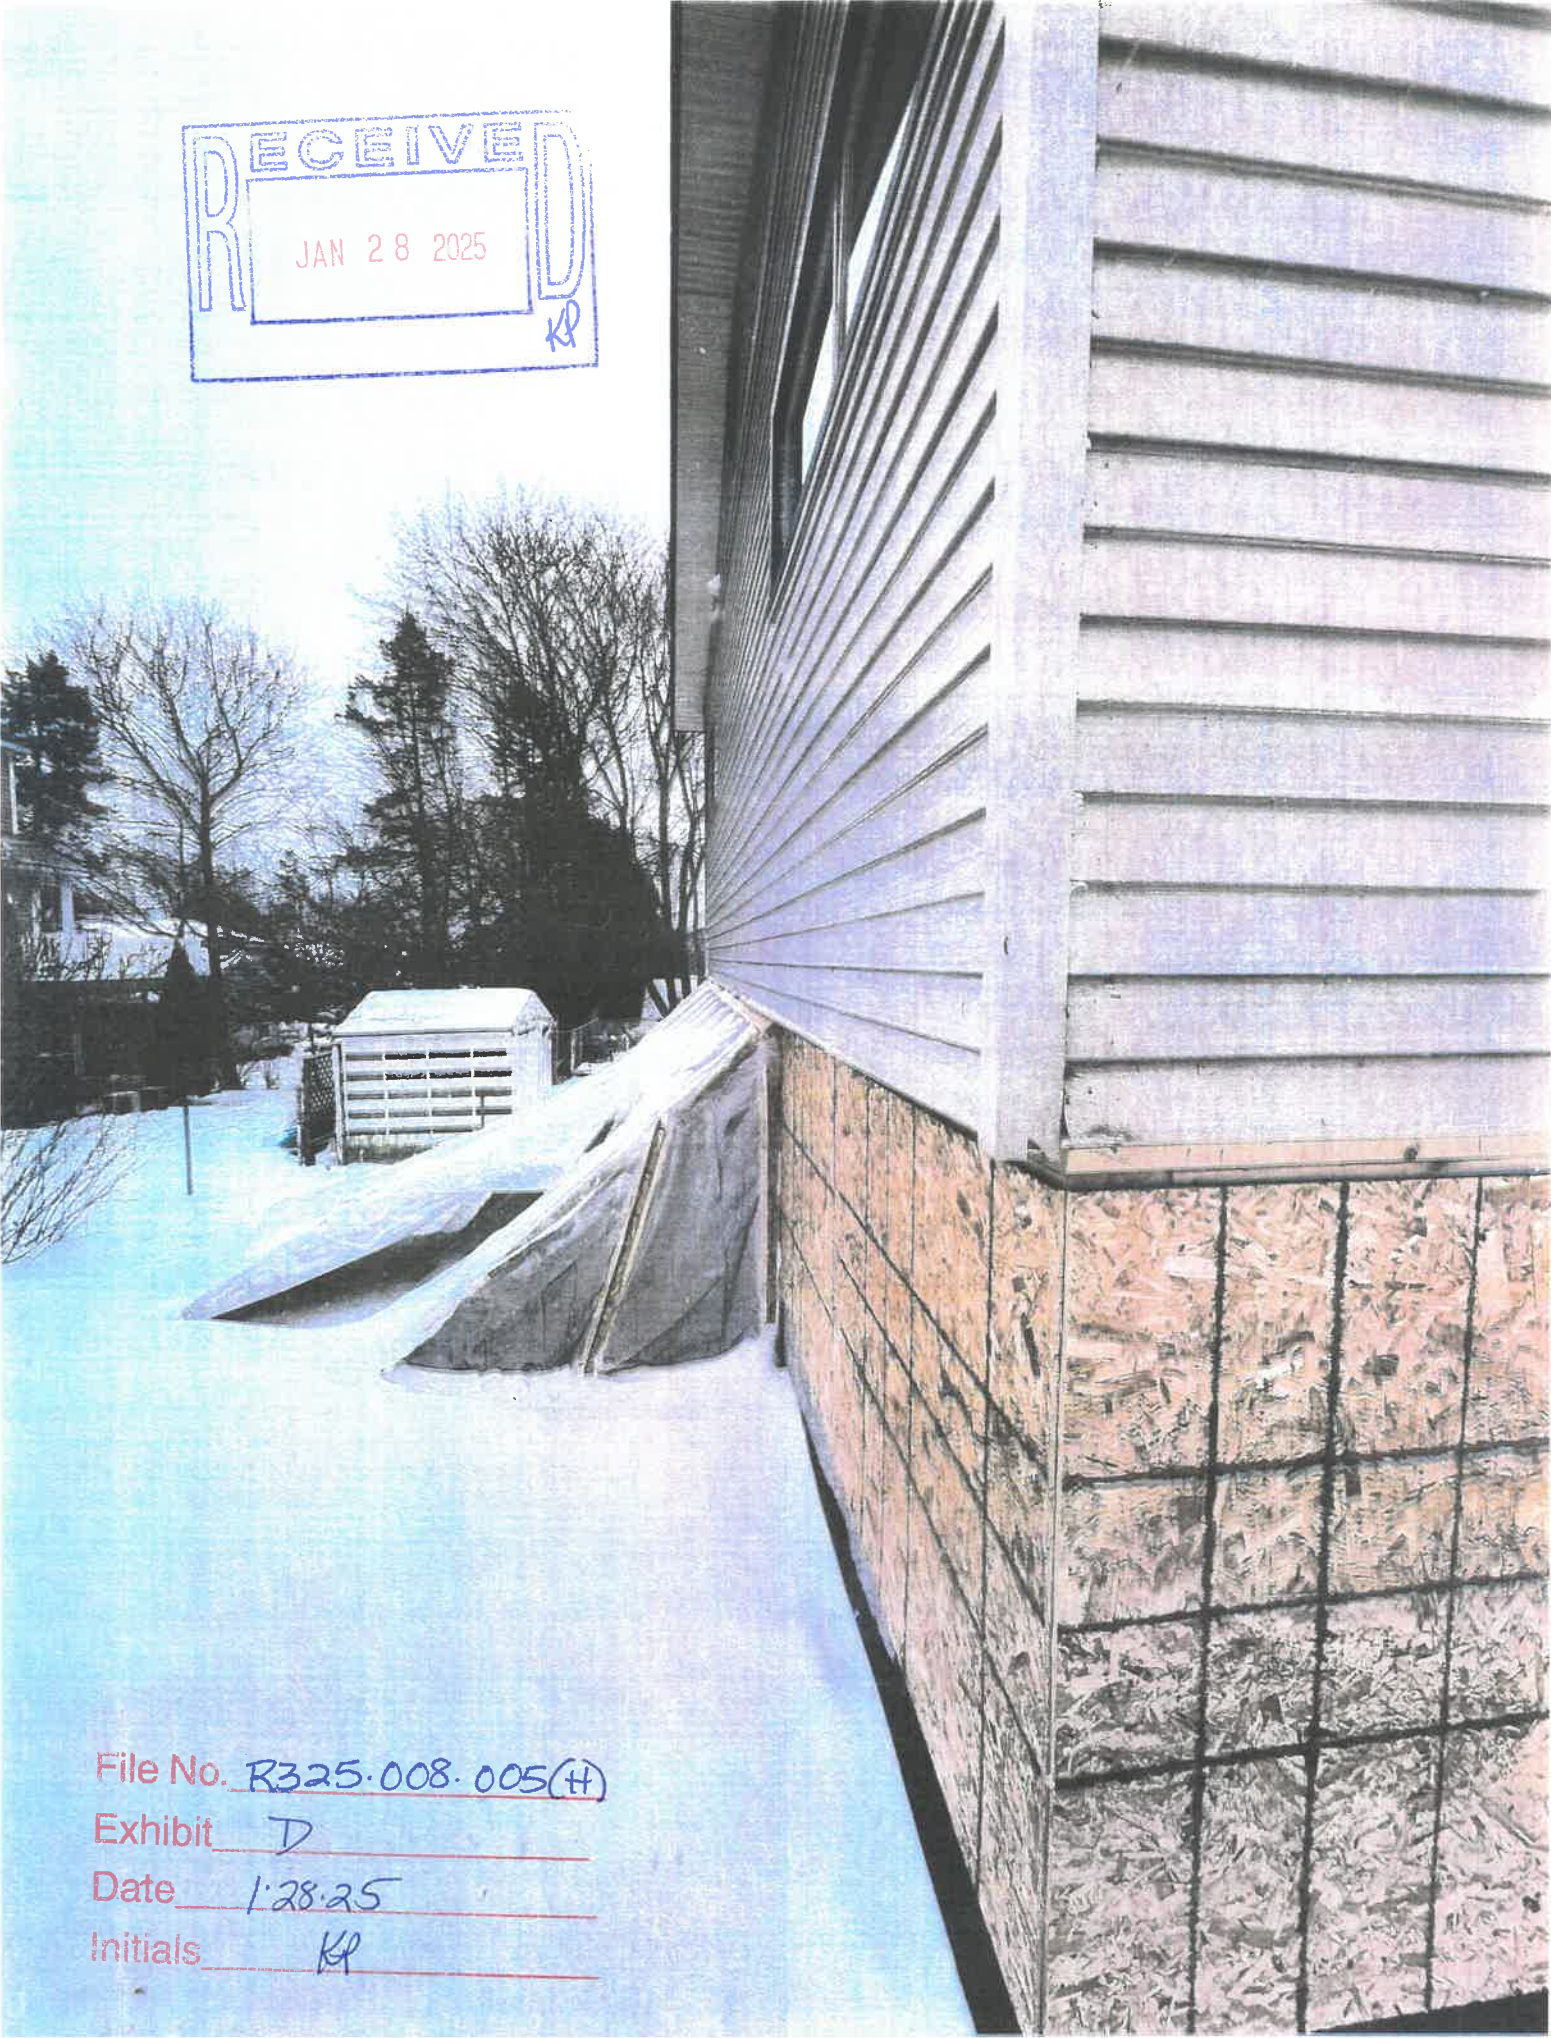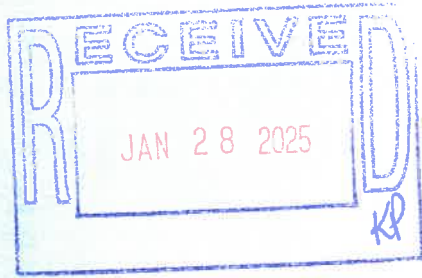

File No. R325.008.005(H)

Exhibit D

Date 1.28.25

Initials KP





