



File No. HB24-041-009  
Exhibit D  
Date 1-30-24  
Initials RP

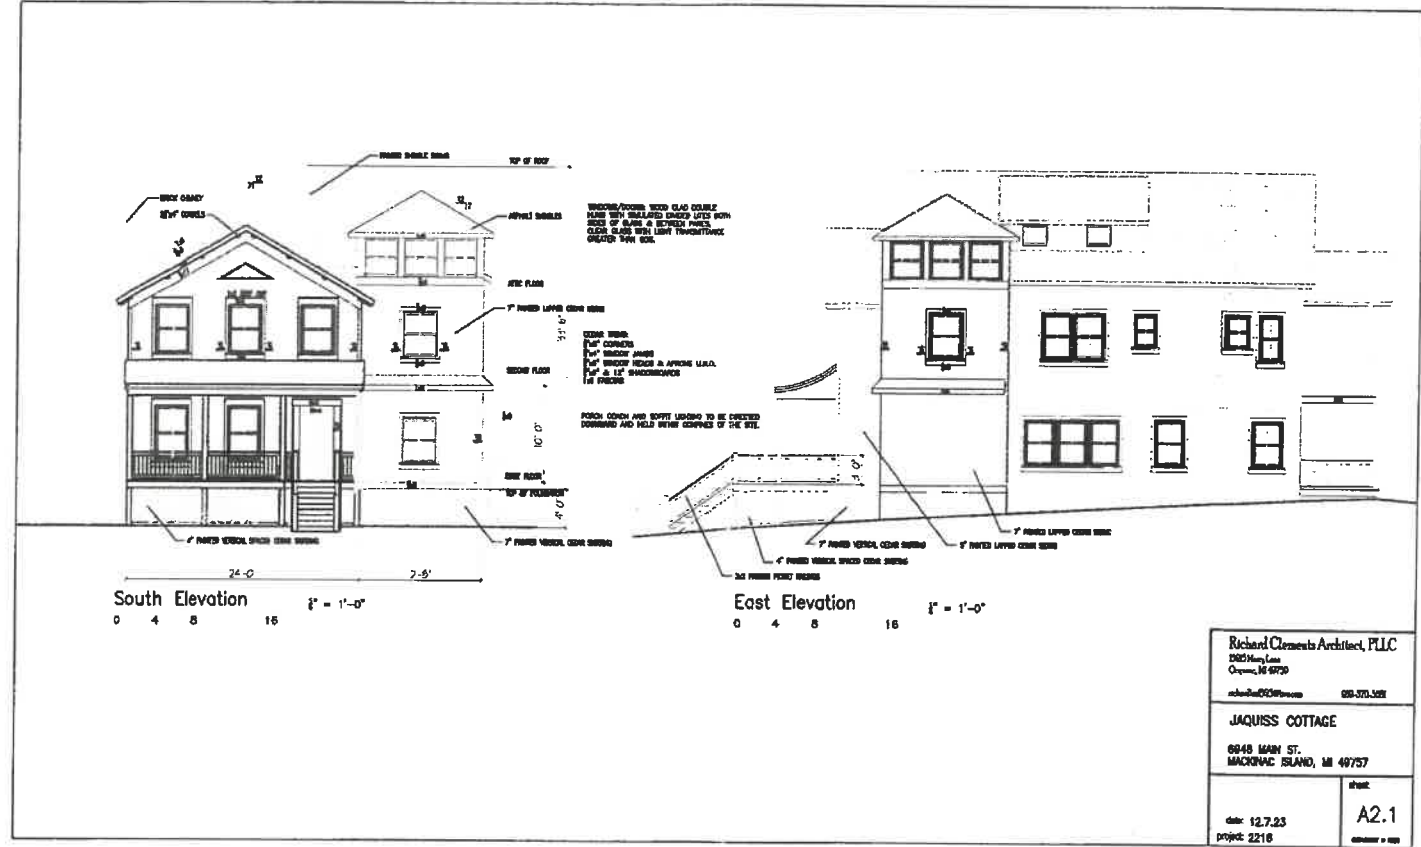

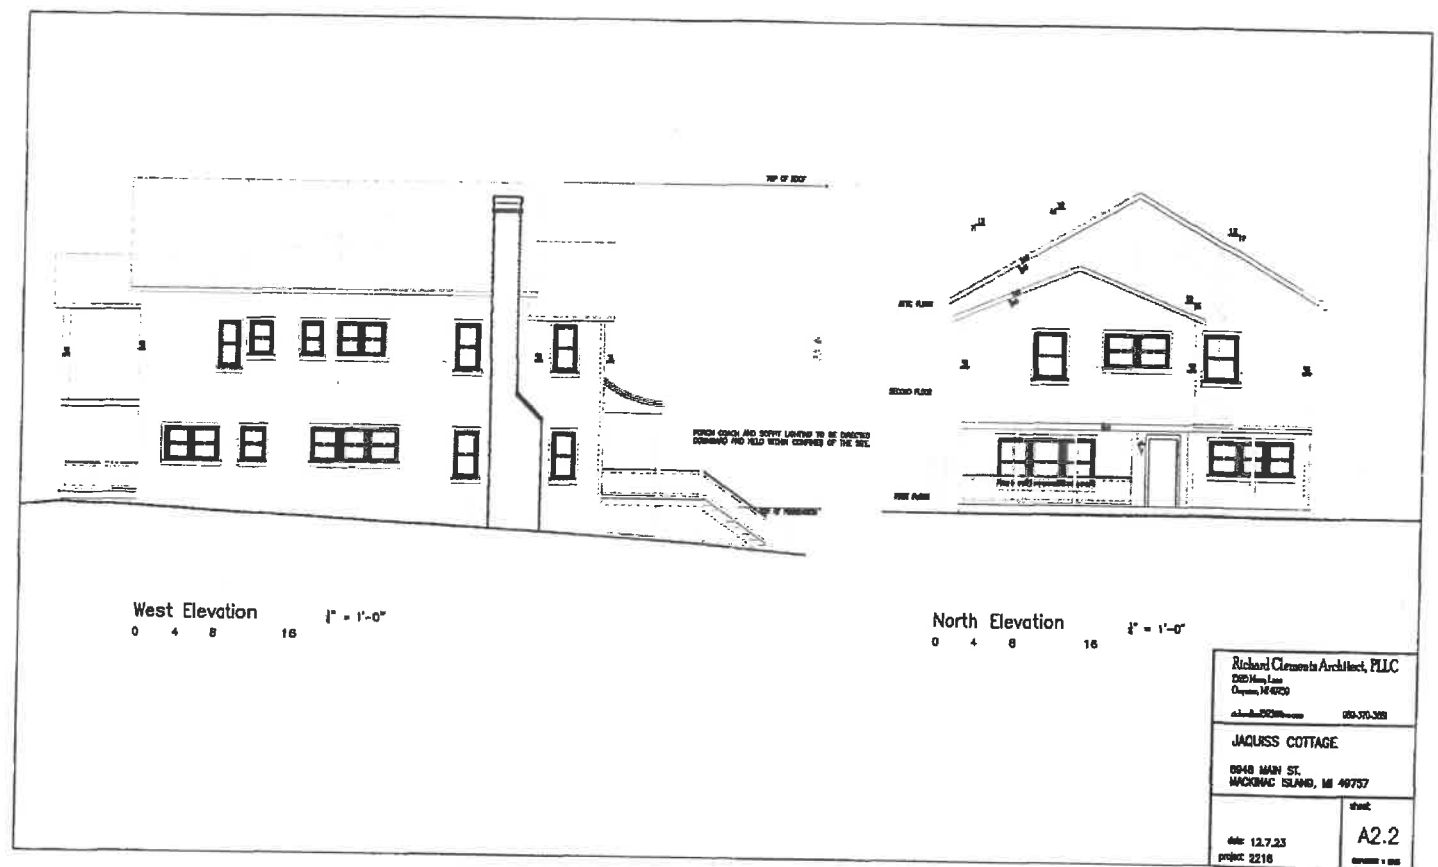

West Elevation 1/4" = 1'-0"



North Elevation 1/4" = 1'-0"

Richard Clements Architect, PLLC  


date: 12.7.23  
 project: 2216

sheet:  
**A2.2**

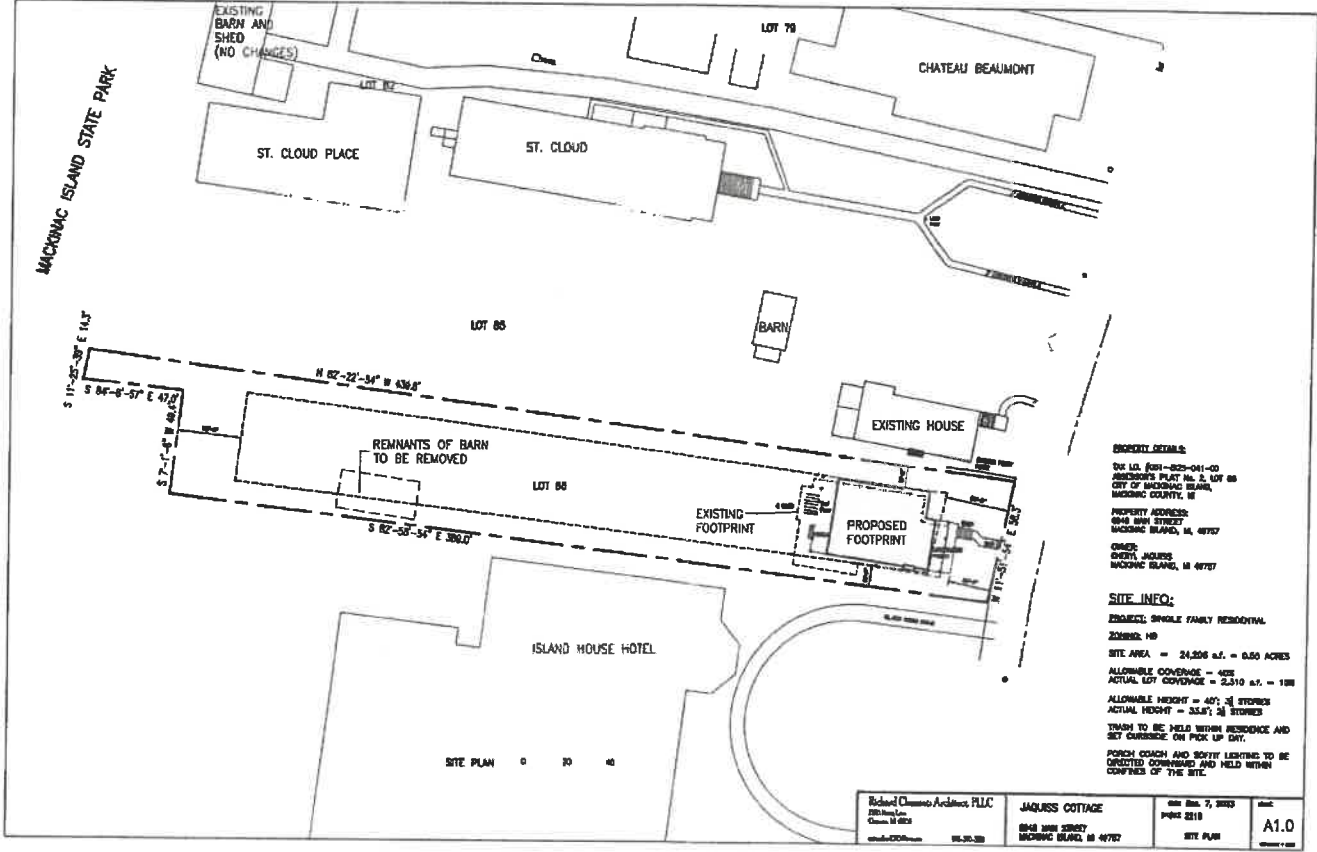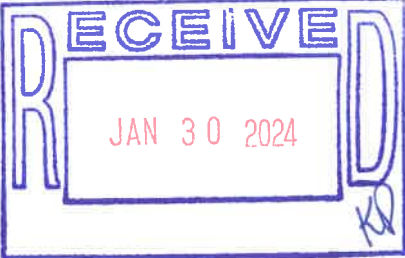



**PROPERTY DETAILS:**  
 CITY OF MACKINAC ISLAND,  
 MACKINAC COUNTY, MI

**PROPERTY ADDRESS:**  

 MACKINAC ISLAND, MI 49757

**SITE INFO:**  
 PROJECT: SINGLE FAMILY RESIDENTIAL  
 SITE AREA = 24,206 s.f. = 0.55 ACRES  
 ALLOWABLE COVERAGE = 40%  
 ACTUAL LOT COVERAGE = 2,310 s.f. = 10%  
 ALLOWABLE HEIGHT = 40'; 3 STORIES  
 ACTUAL HEIGHT = 33.5'; 3 STORIES  
 PORCH COACH AND SOFT LIGHTING TO BE  

---	--	--	-------------------------

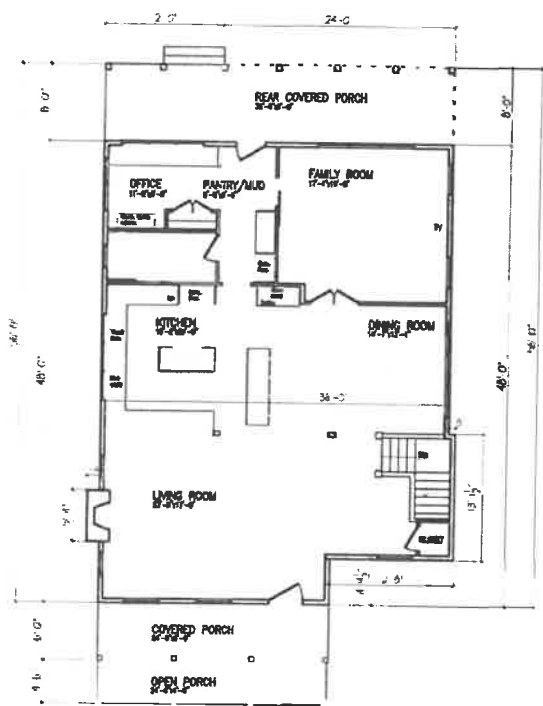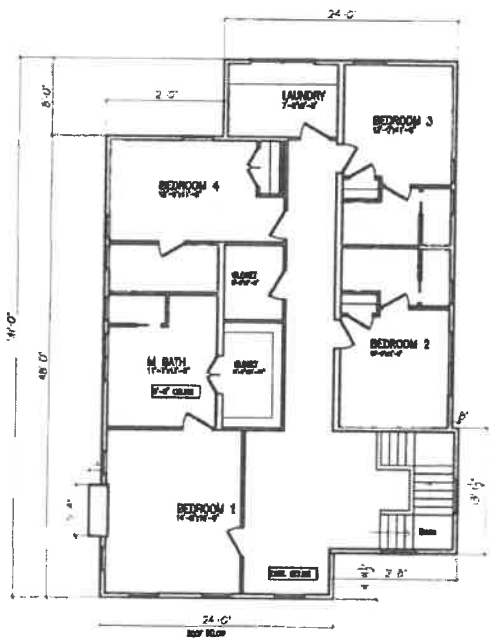


Richard Clements Architect, PLLC  

JACUSSI COTTAGE  
 6948 MAIN ST.  
 MACKINAC ISLAND, MI 49757

date: 12.7.23 sheet  
 project: 2216

A1.1

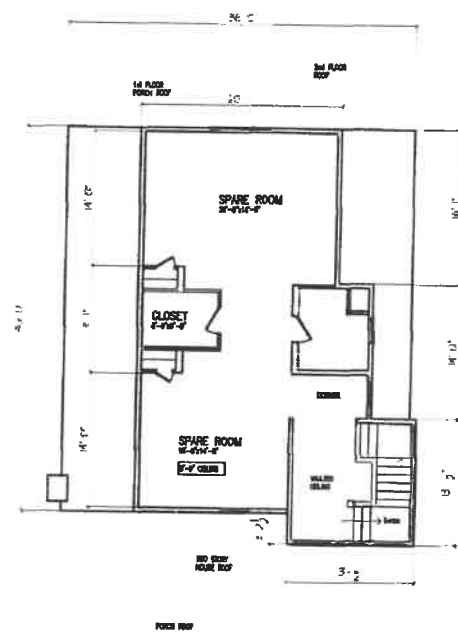


Attic Plan  
 0 4 8 16 2" = 1'-0"  
 935 Square Feet

Richard Clemens Architect, PLLC  



date: 12.7.23  
 project: 2216

sheet  
 A1.2

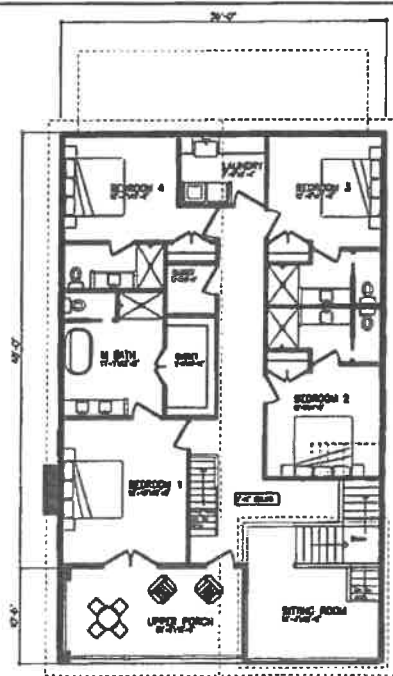


2nd Floor Plan  
1" = 1'-0"  
1728 Square Feet

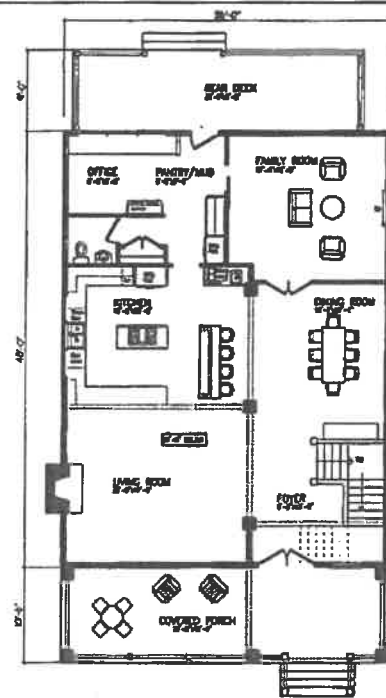

Main Floor Plan  
1" = 1'-0"  
1728 Square Feet


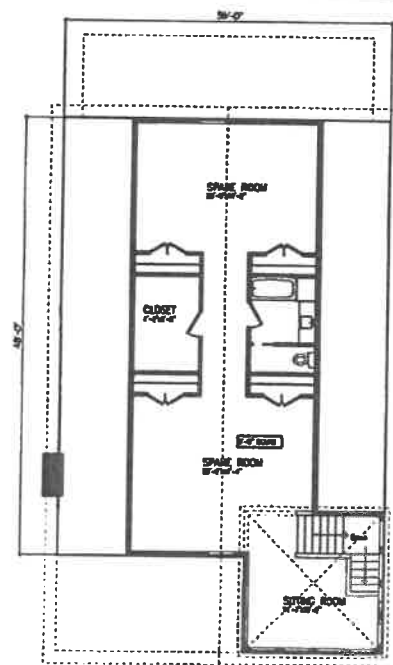

Attic Plan  
 1200 Square Feet  
 1" = 1'-0"

