

City Clerk

From: Dennis Dombroski
Sent: Tuesday, November 12, 2024 9:11 AM
To: City Clerk; Katie Pereny; David Lipovsky
Subject: FW: A0517NZ PERMIS APP FOR 7531 3RD ST MACKINAW ISLAND
Attachments: A0517NZ PERMIT APP 7531 3RD ST MACKINAW ISLAND.pdf; A0517NZ_2024-09-25_R0.pdf

From: COLLARD, JEFFREY W <jc7632@att.com>
Sent: Friday, November 8, 2024 9:12 AM
To: Dennis Dombroski <djd@cityofmi.org>
Subject: A0517NZ PERMIS APP FOR 7531 3RD ST MACKINAW ISLAND

Dennis,

This one will be a longer bore from Huron St North to the location at 7531 3rd St. It will be in the green belt next to our existing copper within 3' off the edge of the Rd. See attached work prints.

Jeff Collard

MICT - Sunny Hills

AT&T OSP Design Engineer

(Northern Lower MI and Eastern U.P.)

Contact Me at -(586)764-8260

Or Email - JC7632@att.com



AT&T PROJECT

A0517NZ

**INDIVIDUAL
APPLICATION AND PERMIT
FOR USE OF CITY
STREETS AND RIGHT OF WAY**

**\$5,000 Bond (cashier check)
\$1,000 Fee**

This permit is incomplete without page 2
PLEASE PRINT IN INK OR TYPE

Applicants Name JEFF COLLARD AT&T	Contractor Name (Individual, Company, etc.) MIKE DWYER -UCI
Mailing Address 514 E MITCHELL ST	Mailing Address 8384 US-131
City, State, Zip PETOSKEY MI 49770	City, State, Zip MANCELONA MI 49659
Contact's Name & Phone Number 586-764-8260	Phone 248-630-5225

Request: I do hereby make application for a permit to use the right of way of the following city streets.

Street or Other CADOTTE AV FROM HURON TO 3RD	Location (Give distance and direction from nearest main intersection.)
Date work to start on DEC 2024	Date work to be completed by BY APRIL 2025
Purpose: BORE FIBER OPTIC CABLE ON CADOTTE AVE IN THE E EDGE OF THE RD IN GREENBELT FROM HURON ST TO CUSTOMER AT 7531 3RD ST -SEE ATTACHED DETAILED PRINTS - ALL RESTORAL TO BE DONE TO THE SATISFACTION OF MACKINAW ISLAND AS WELL AS CUSTOMERS AND RESIDENTS	

I certify that I accept the following:

1. Commencement of work set forth in the permit application constitutes acceptance of the permit as issued.
2. Failure to object within ten (10) days to the permit as issued constitutes acceptance to the permit as issued.
3. If this permit is accepted by either of the above methods, I will comply with the provisions of the permit.


Applicant/Authorized Agent Signature 	Date 11/8/24
(If authorized agent - I hereby certify that I am acting as an authorized agent on behalf of the named applicant.)	

TERMB LAP7 TB

BORE FIBER/IPP 3' OFF EDGE OF RD
IN GREENBELT AT 3-5' DEEP - FOLLOW
EXISTING COPER


ALL RESTORAL TO BE TO THE
SATISFACTION OF RESIDENTS
AND CITY OF MACKINAW ISLAND

SEE P4 FOR MAP

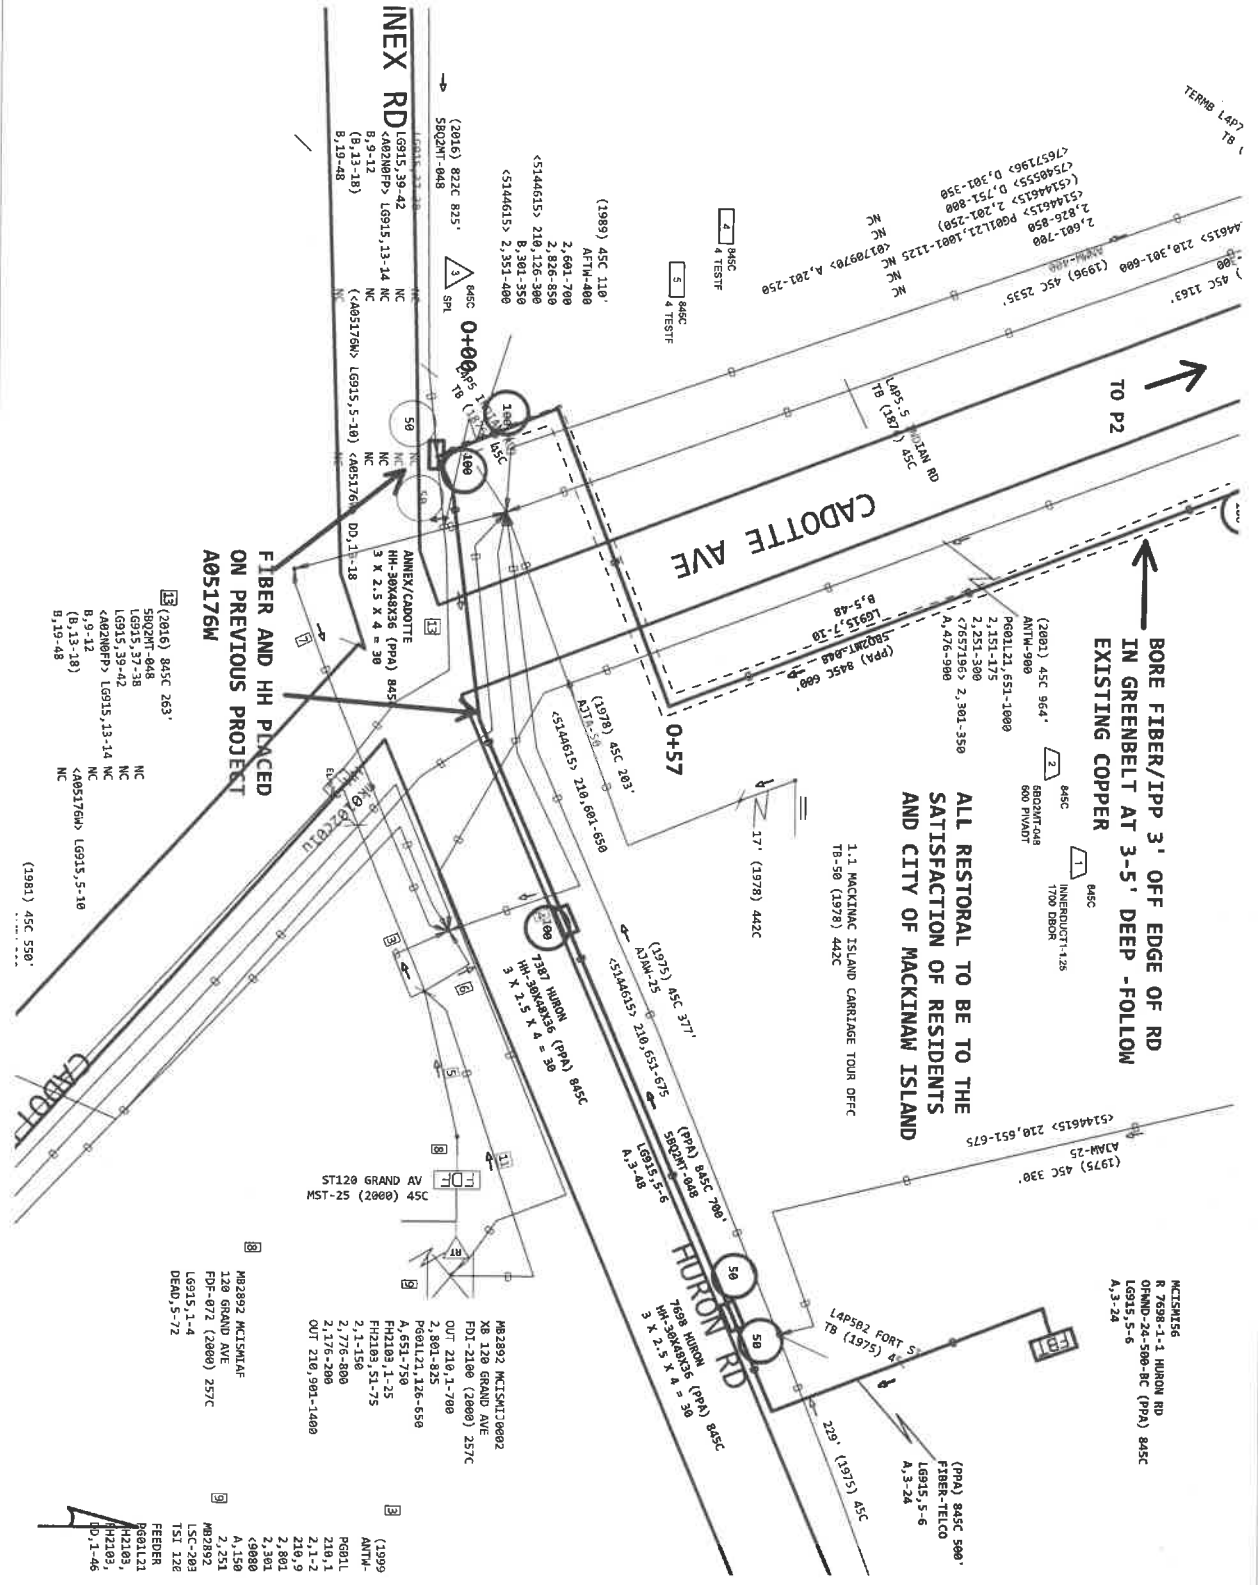

AT&T Proprietary (Internal Use Only.) Not for use or disclosure outside of AT&T companies except under written agreement.

PROJECT #	A05177NZ	DATE SVC RECD	02/19/2025
NPANX	GEO LOC	CLL	
006847	M29921	mcismim	
PRIMARY ENGR:	COLLARD, JEFFREY	PERMIT RECD:	Y
ENGR. ID:	JC7632	PRINT	1 OF 4
PHONE #:	5867648260		

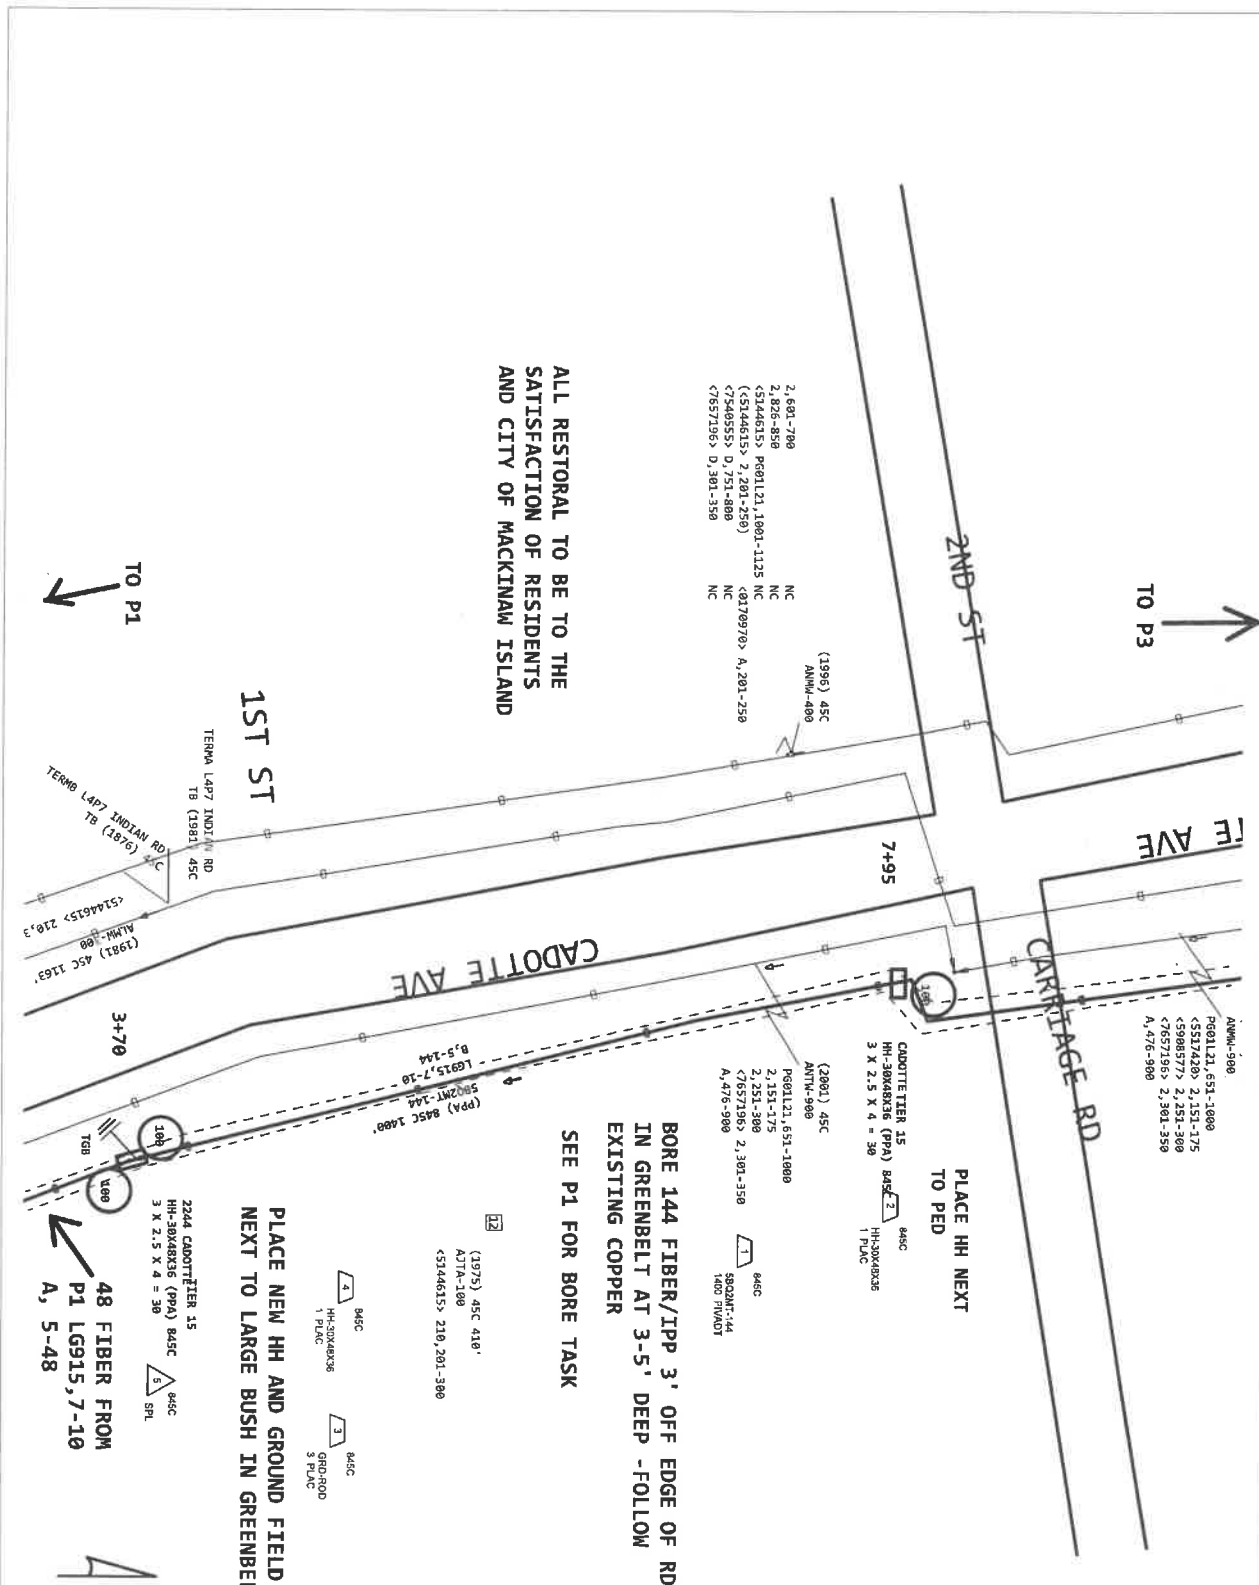

ALL RESTORAL TO BE TO THE SATISFACTION OF RESIDENTS AND CITY OF MACKINAW ISLAND

BORE 144 FIBER/IPP 3' OFF EDGE OF RD IN GREENBELT AT 3-5' DEEP - FOLLOW EXISTING COPPER

SEE P1 FOR BORE TASK

PLACE NEW HH AND GROUND FIELD NEXT TO LARGE BUSH IN GREENBELT


48 FIBER FROM P1 LG915, 7-10

AT&T Proprietary (Internal Use Only.) Not for use or disclosure outside of AT&T companies except under written agreement.

PROJECT #	A05177N2	DATE SVC RECD	02/19/2025
INPANNX	GEO LOC	CU	
906847	M29921	mcsmmn	
PRIMARY ENGR.	COLLARD, JEFFREY	PERMIT RECD.	Y
ENGR. ID	JC7632	PRINT	2 of 4
PHONE #	5867648260		



PROJECT #	A0517NZ	DATE SVC REQD	02/19/2025
NPANXX	GEO LOC	CLL	
906847	MZ9921	mcsmimn	
PRIMARY ENGR: COLLARD, JEFFREY			
ENGR. ID:	JC7632	PERMIT REQD.	Y
PHONE #:	5867648260	PRINT	3 OF 4

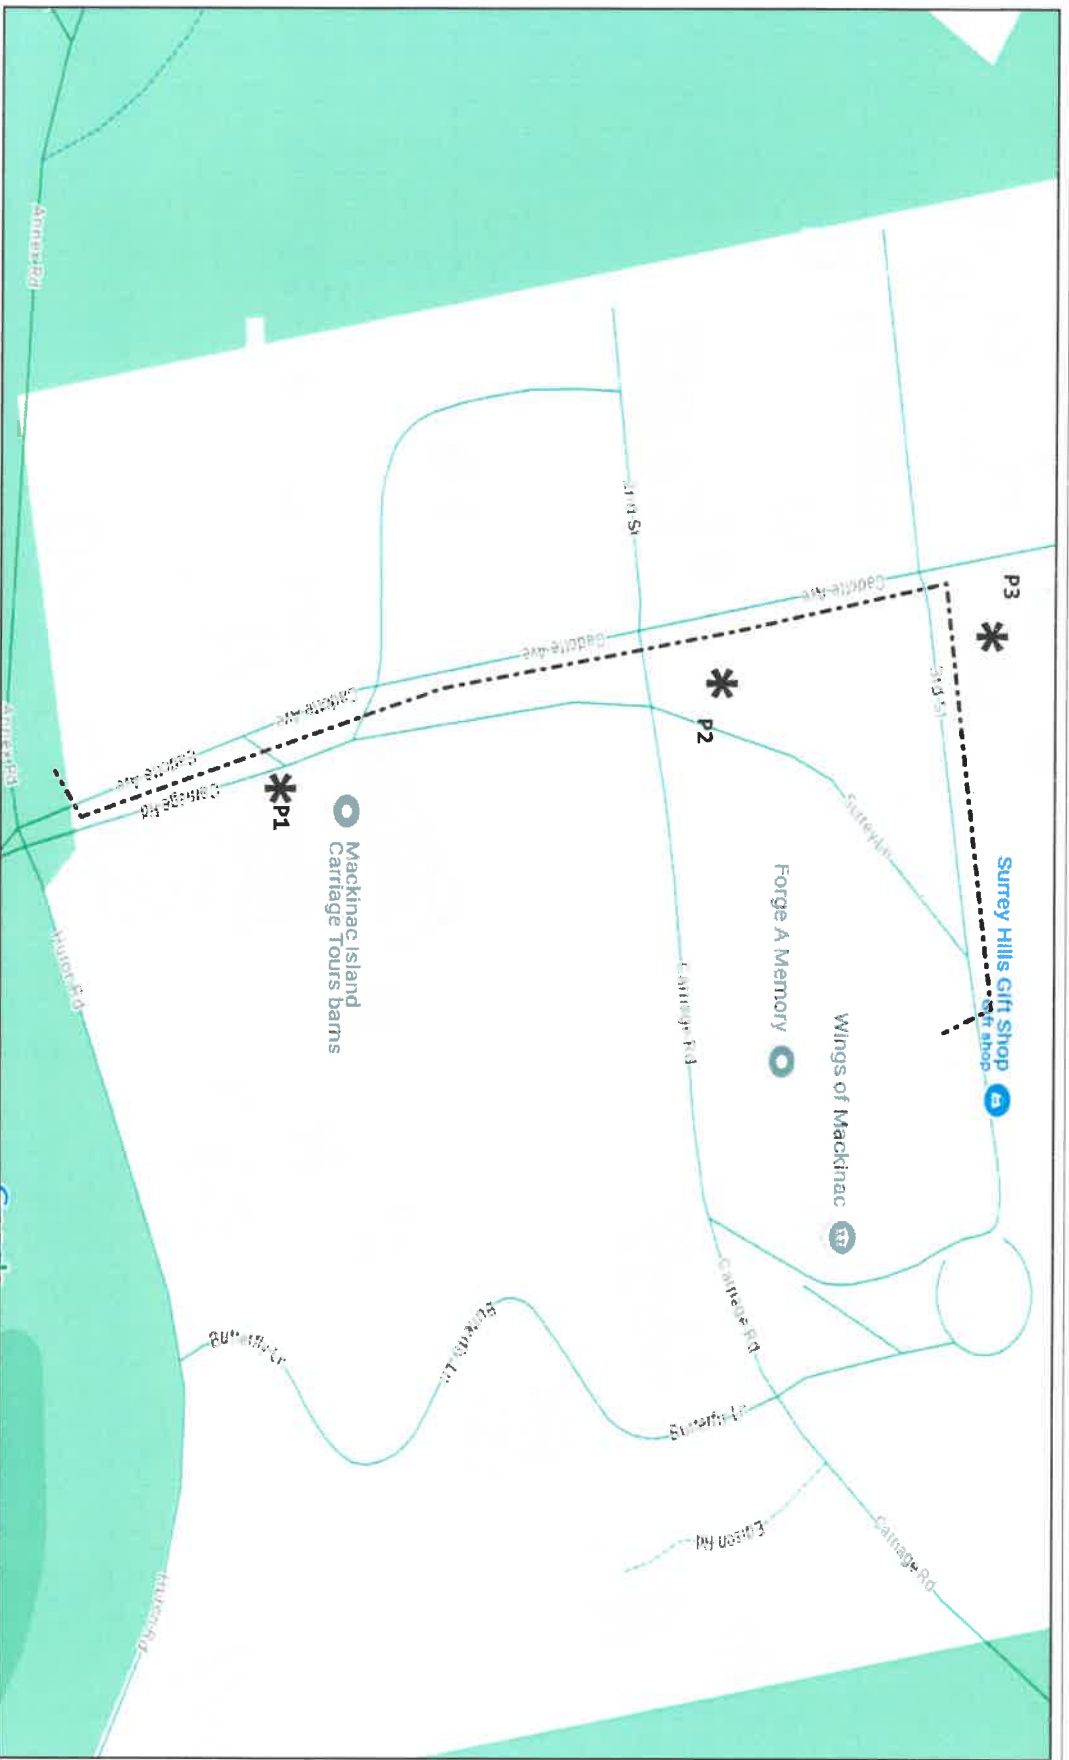

A

PROJECT #		DATE SVC REQD
A0517NZ		02/19/2025
NPAINX	GEO LOC	CLI
906847	M29921	mcisminn
PRIMARY ENGR: COLLARD, JEFFREY		
ENGR ID: JC7632	PERMIT REQD:	Y
PHONE #: 5867648260	PRINT 4	OF 4