


REV.	LOC.	REVISION	DATE

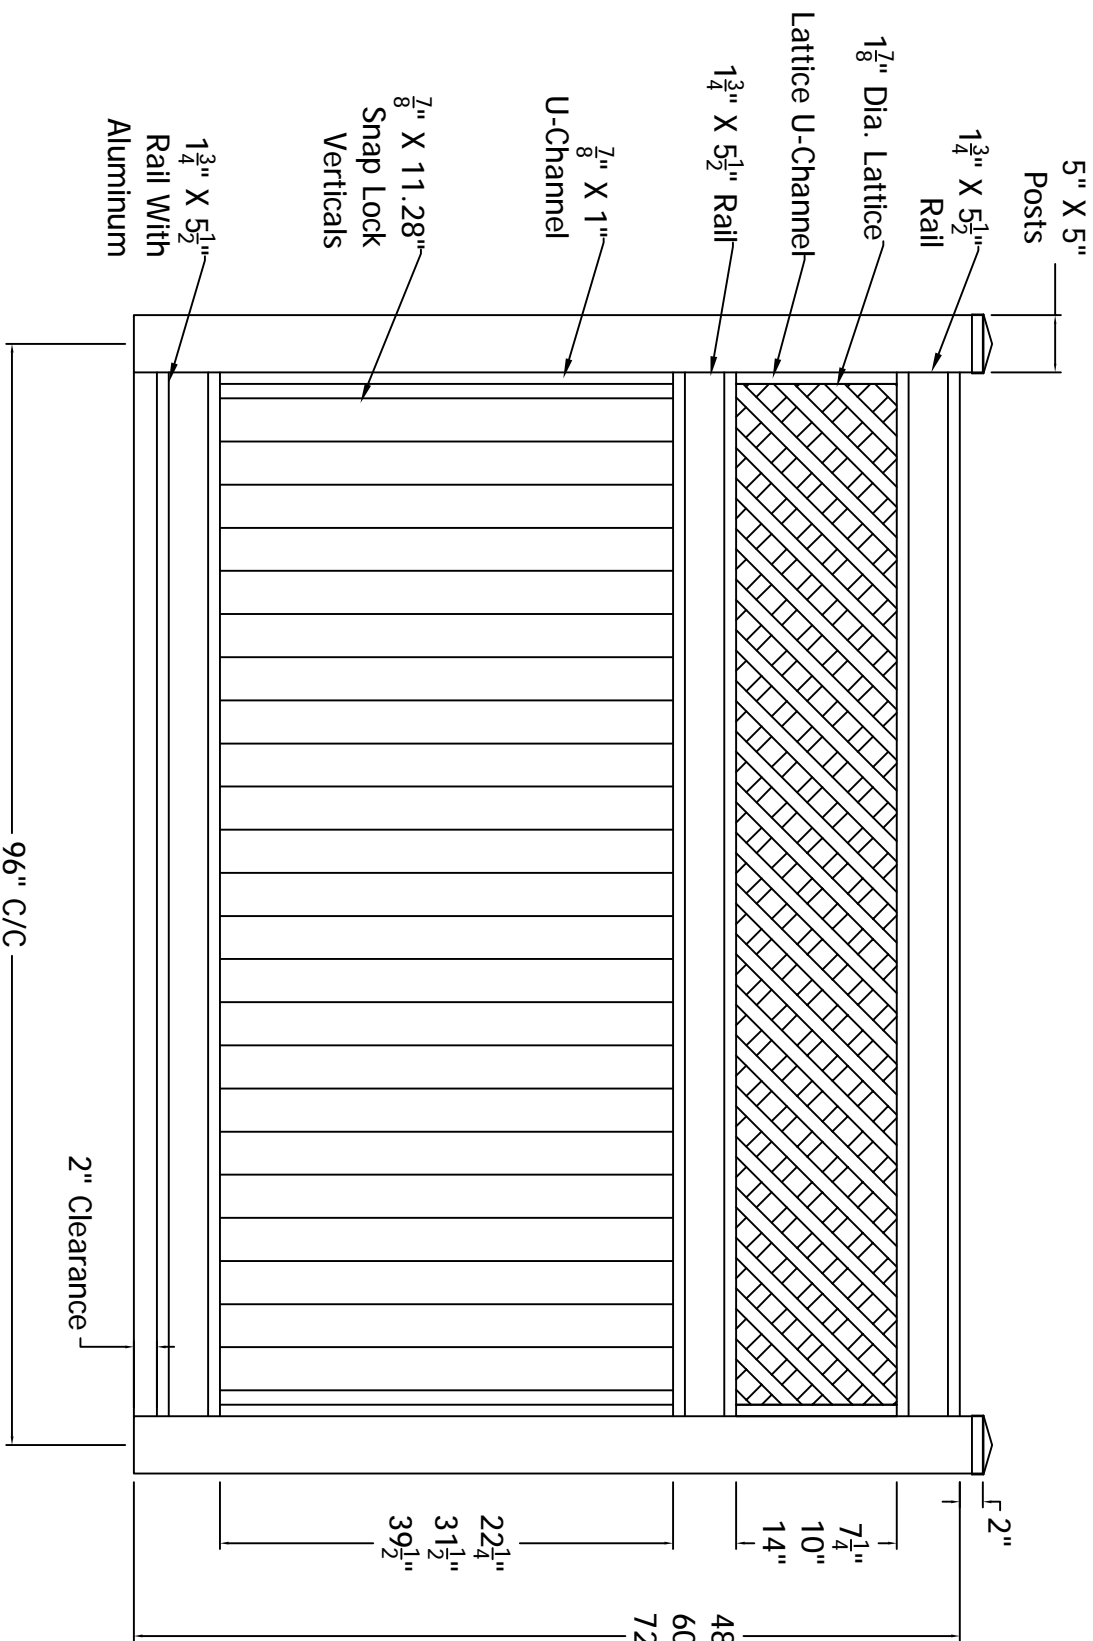

DSI Digger Specialties Inc.
3446 US 6 EAST
Bremen, IN 46506
diggerspecialties.com

DRAWN BY: EH
DATE DRAWN: 01-11-2019

SCALE = 1"=1'

DRAFT NO.: 20190111-1E

STYLE: **Majestic**

AS SHOWN: 72" T Majestic

LOC: Z:\vinyl\Polyvinyl Fence\Majestic\Updated Standard Drawings

REV: