



File No. HB23-015-033
Exhibit B
Date 5-18-23
Initials KP



Elevation Option 2.3

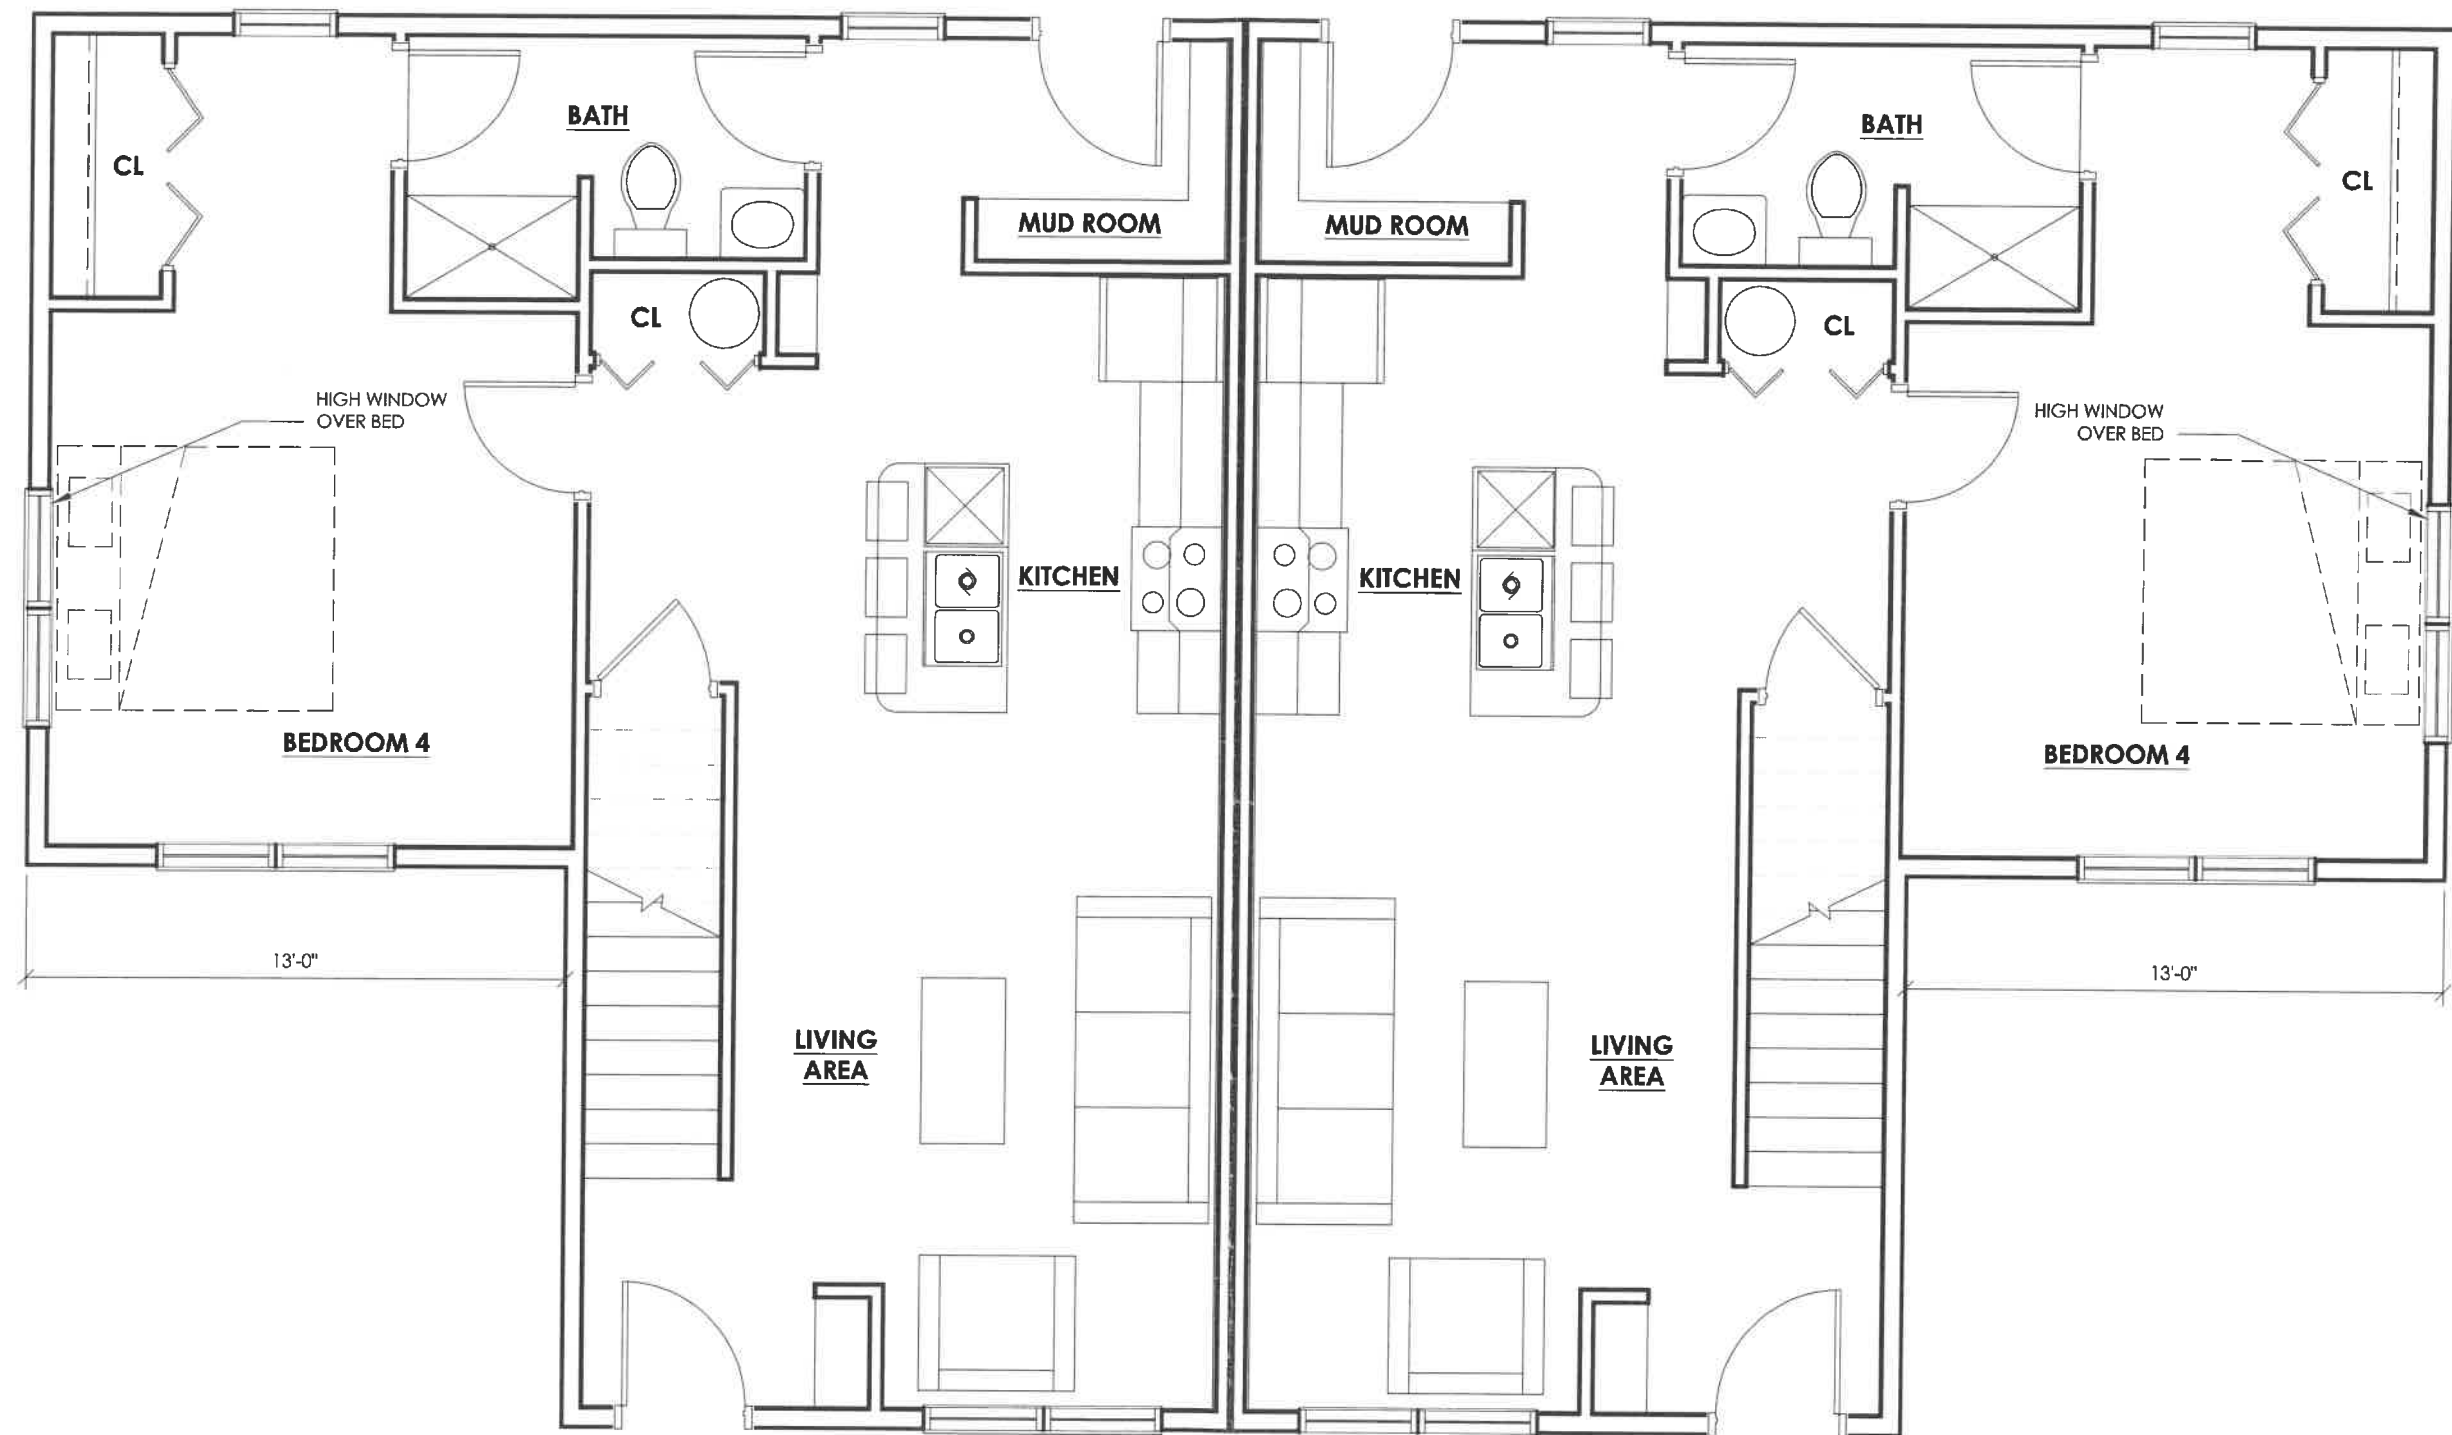

FIRST FLOOR
FOREST WAY DUPLEX
PLAN OPTION 3
01/25/2023

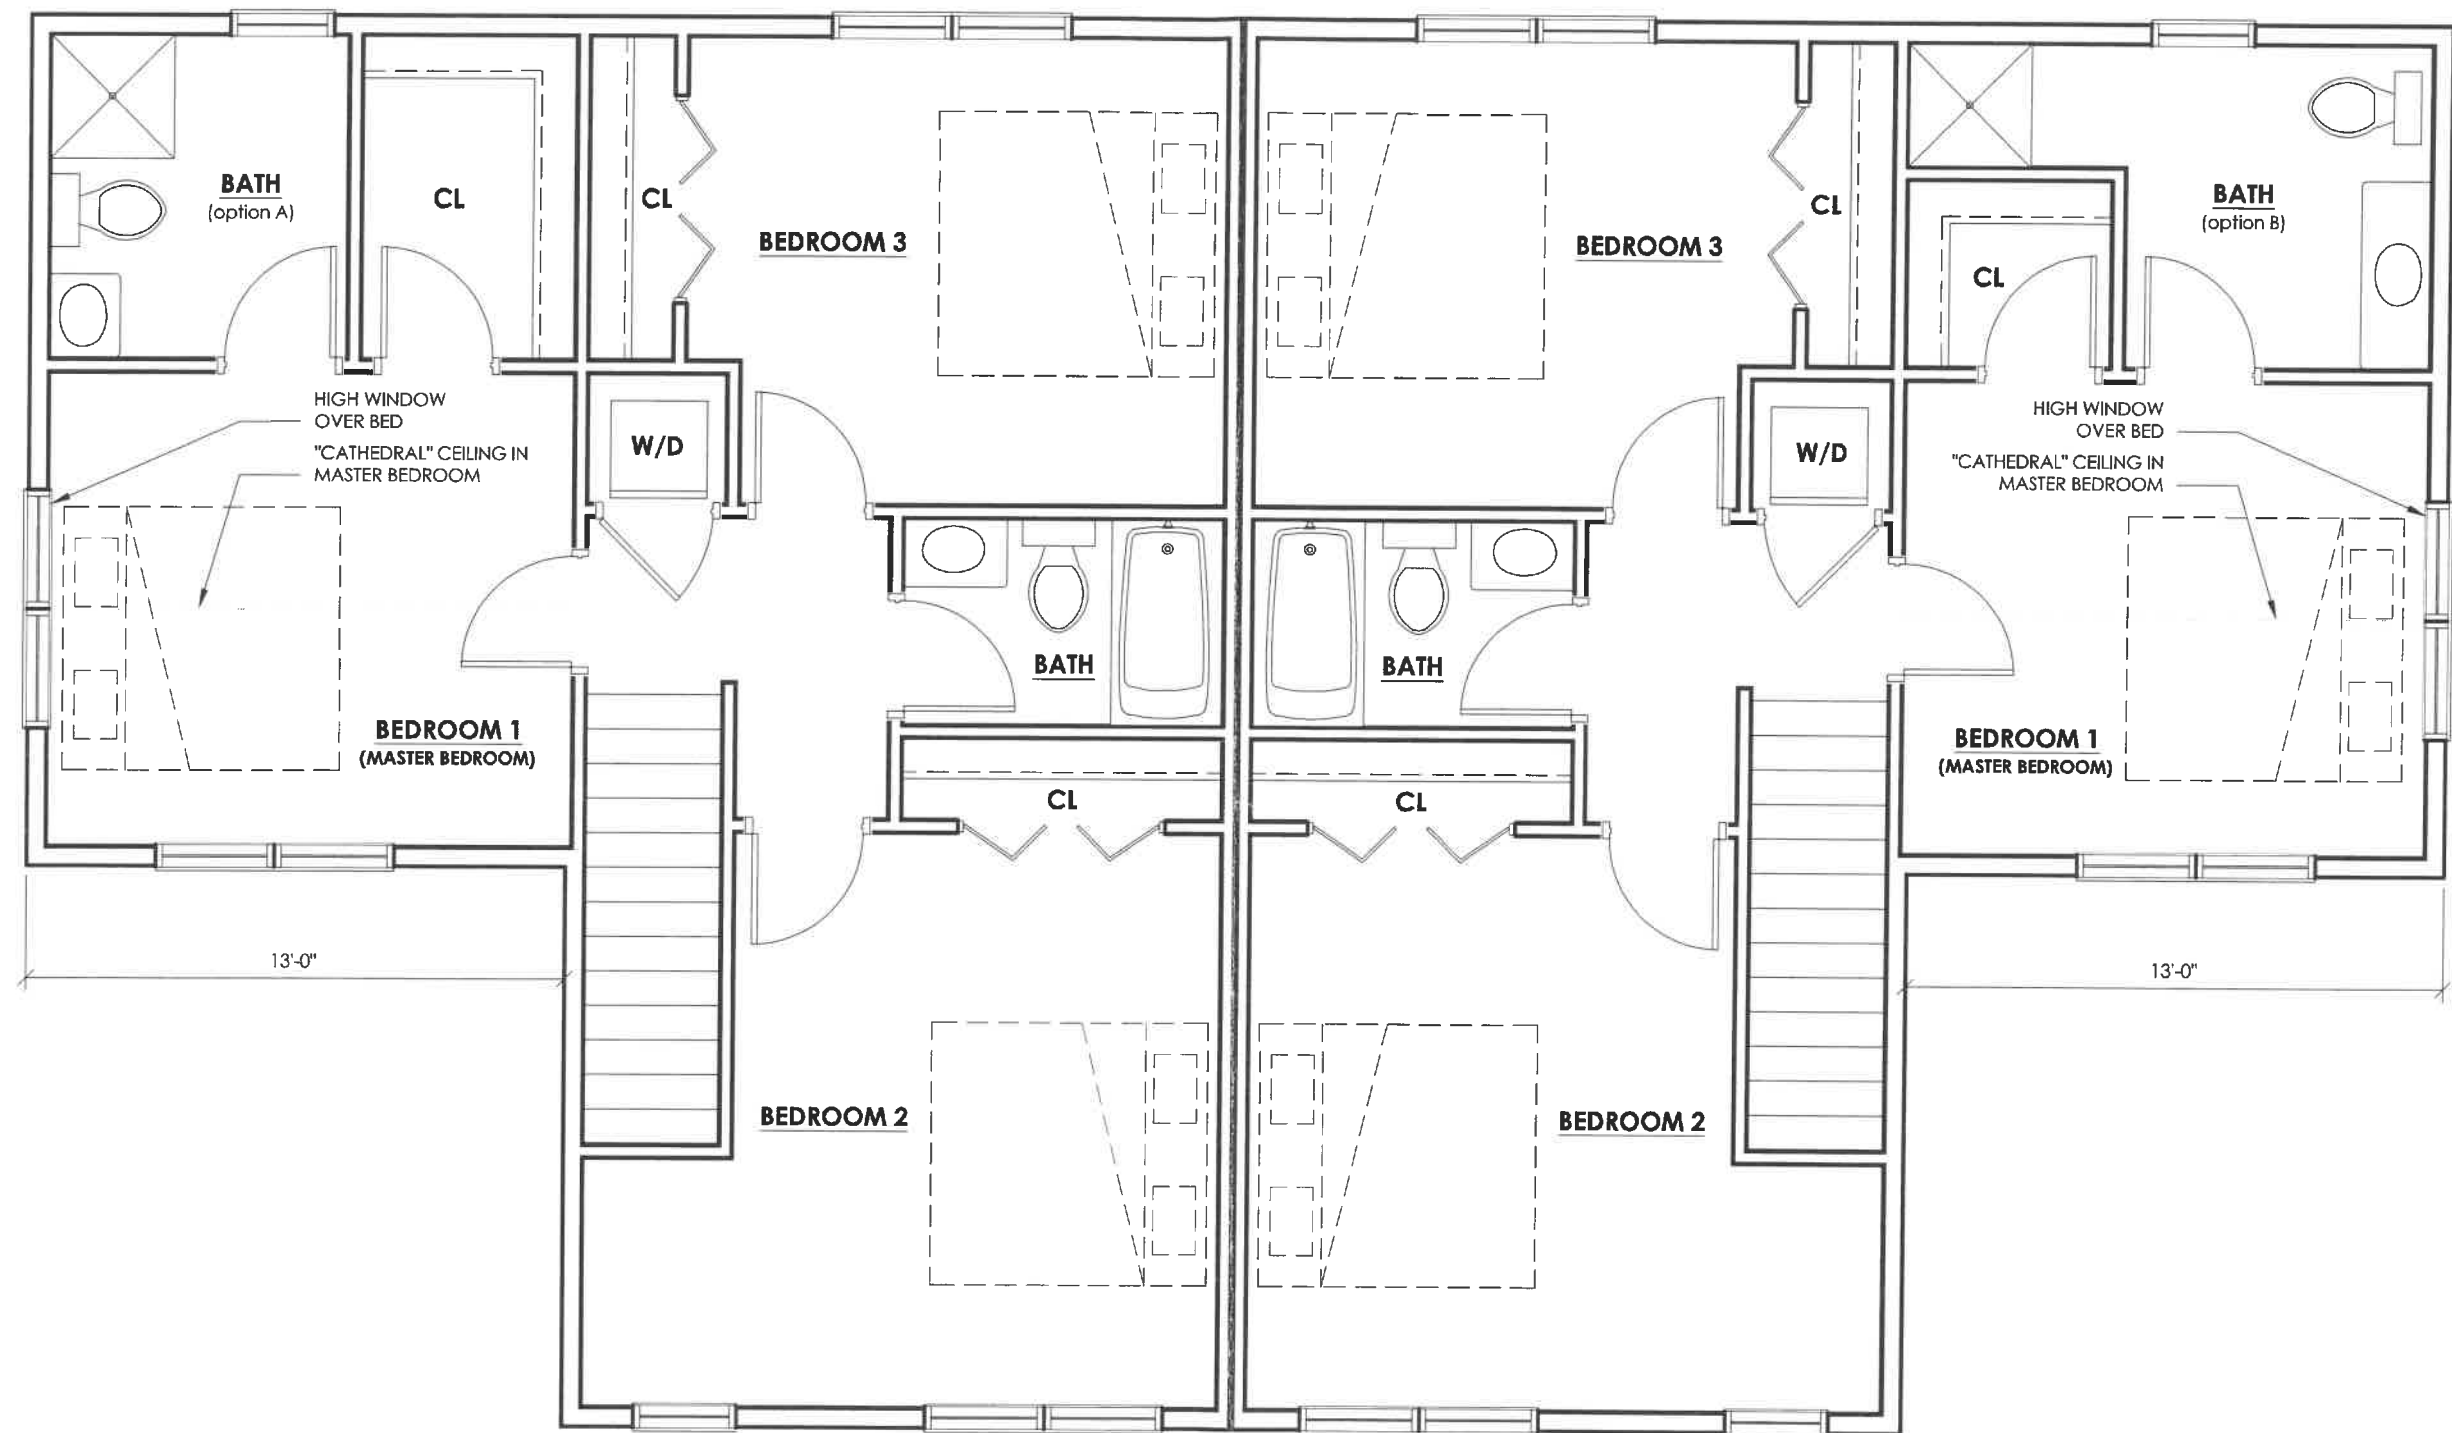


SECOND FLOOR

FOREST WAY DUPLEX
PLAN OPTION 3
01/25/2023


© 2023 ARCHITECTURAL SOLUTIONS, LTD. Not Published. All rights reserved. File: H:\A1.01_MSI\A1.01_CAD Storage_Cad Drawg_1\In\A1.01_Mackinac Island Duplex\A1.01_CAD Storage_Cad Drawg_1\W01 Duplex_Preliminary\A1.01_CAD Storage_Cad Drawg_1\W01 Duplex_Preliminary.dwg Saved: 10/4/2023 2:15 PM Plotted: 10/4/2023 2:18 PM

WINDOW SCHEDULE

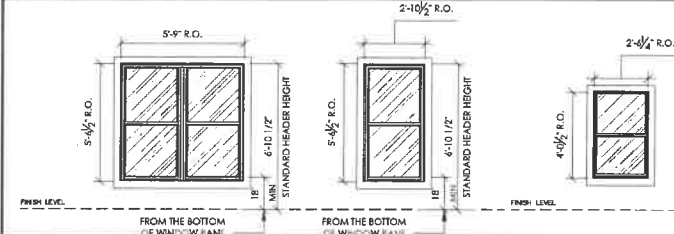


WINDOW NO.	W1	W2	W3
LOCATION	EXTERNAL	EXTERNAL	EXTERNAL
SIZE	AS DIMENSIONED	AS DIMENSIONED	AS DIMENSIONED
TYPE	OPERABLE (SHINGLE HANG WITH SCREEN)	OPERABLE (SHINGLE HANG WITH SCREEN)	OPERABLE (SHINGLE HANG WITH SCREEN)
MATERIAL	WVYL/GLASS	WVYL/GLASS	WVYL/GLASS
FINISH	PRE FINISHED	PRE FINISHED	PRE FINISHED
REMARKS	NO DODGE LOCK - 2000 V1 SERIES	WITH WOOD LOCK - 2000 V1 SERIES	WITH WOOD LOCK

DOOR TYPES

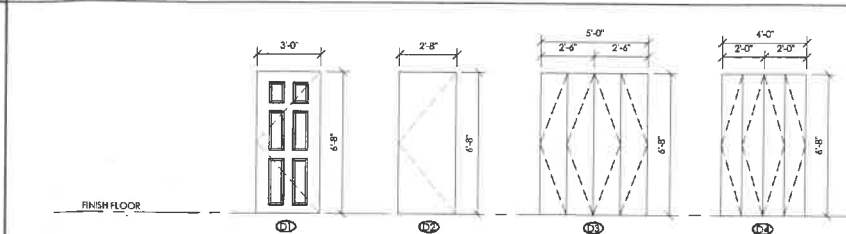

PLAN NOTES

1. ALL COUNTERS TO BE MECHANICALLY FASTENED.
2. RISER FOR THE SPRINKLERS TO BE LOCKED.

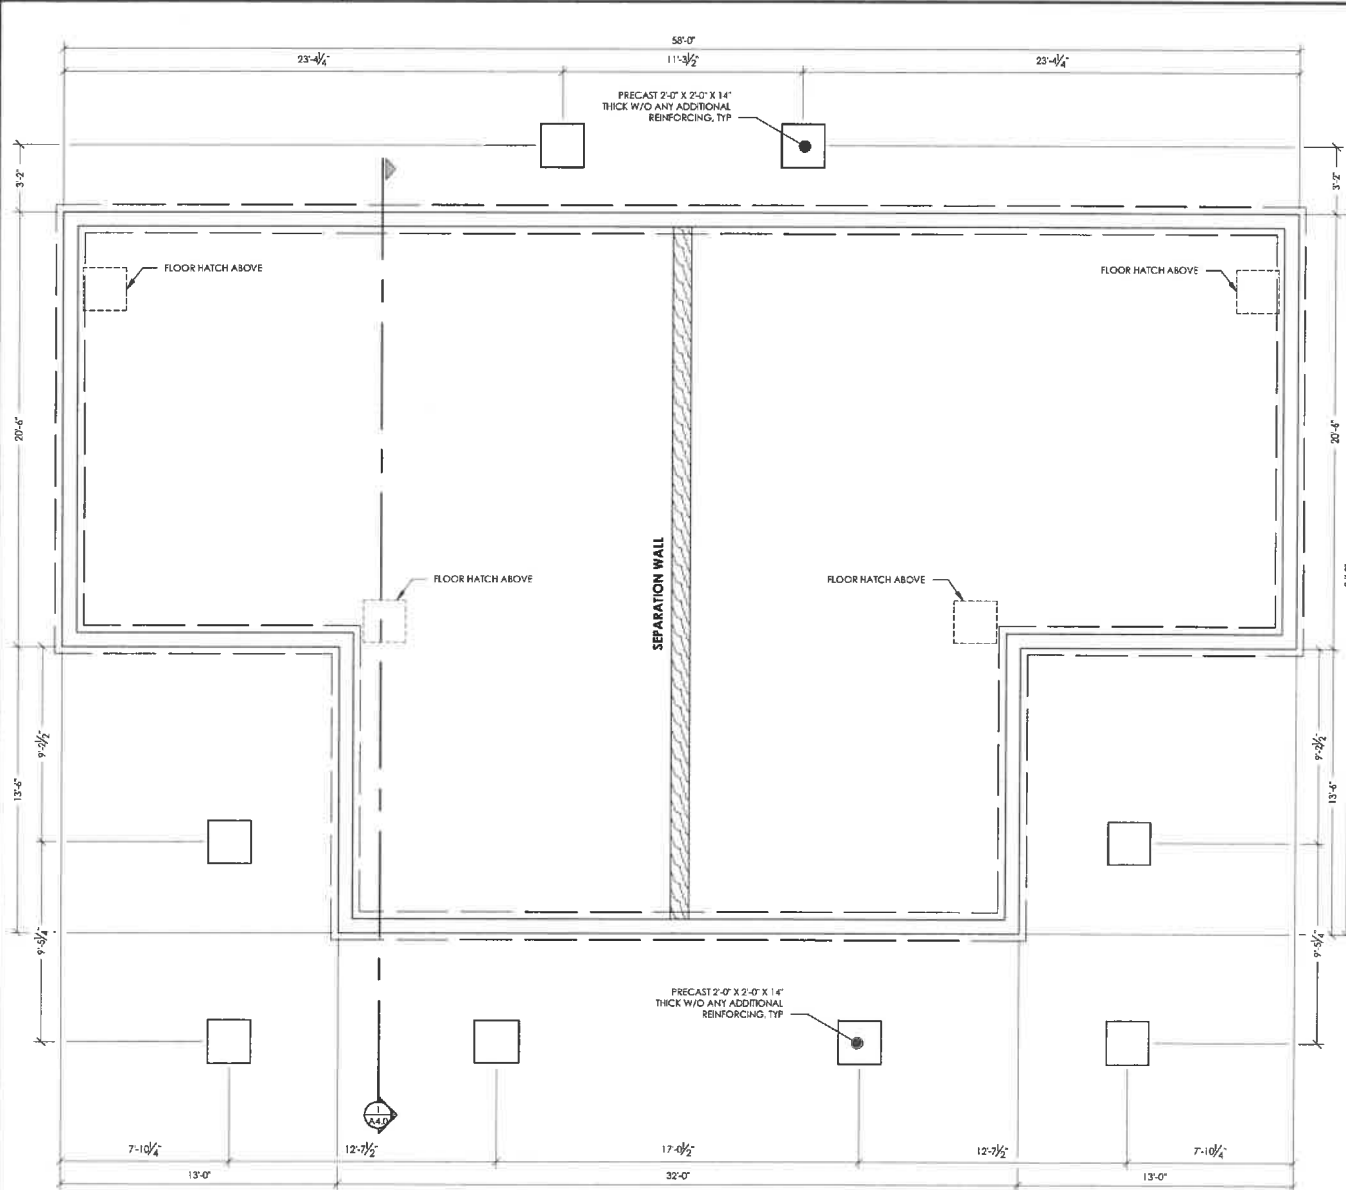


FOUNDATION PLAN

Scale: 1/4" = 1'-0"

1

A1.0

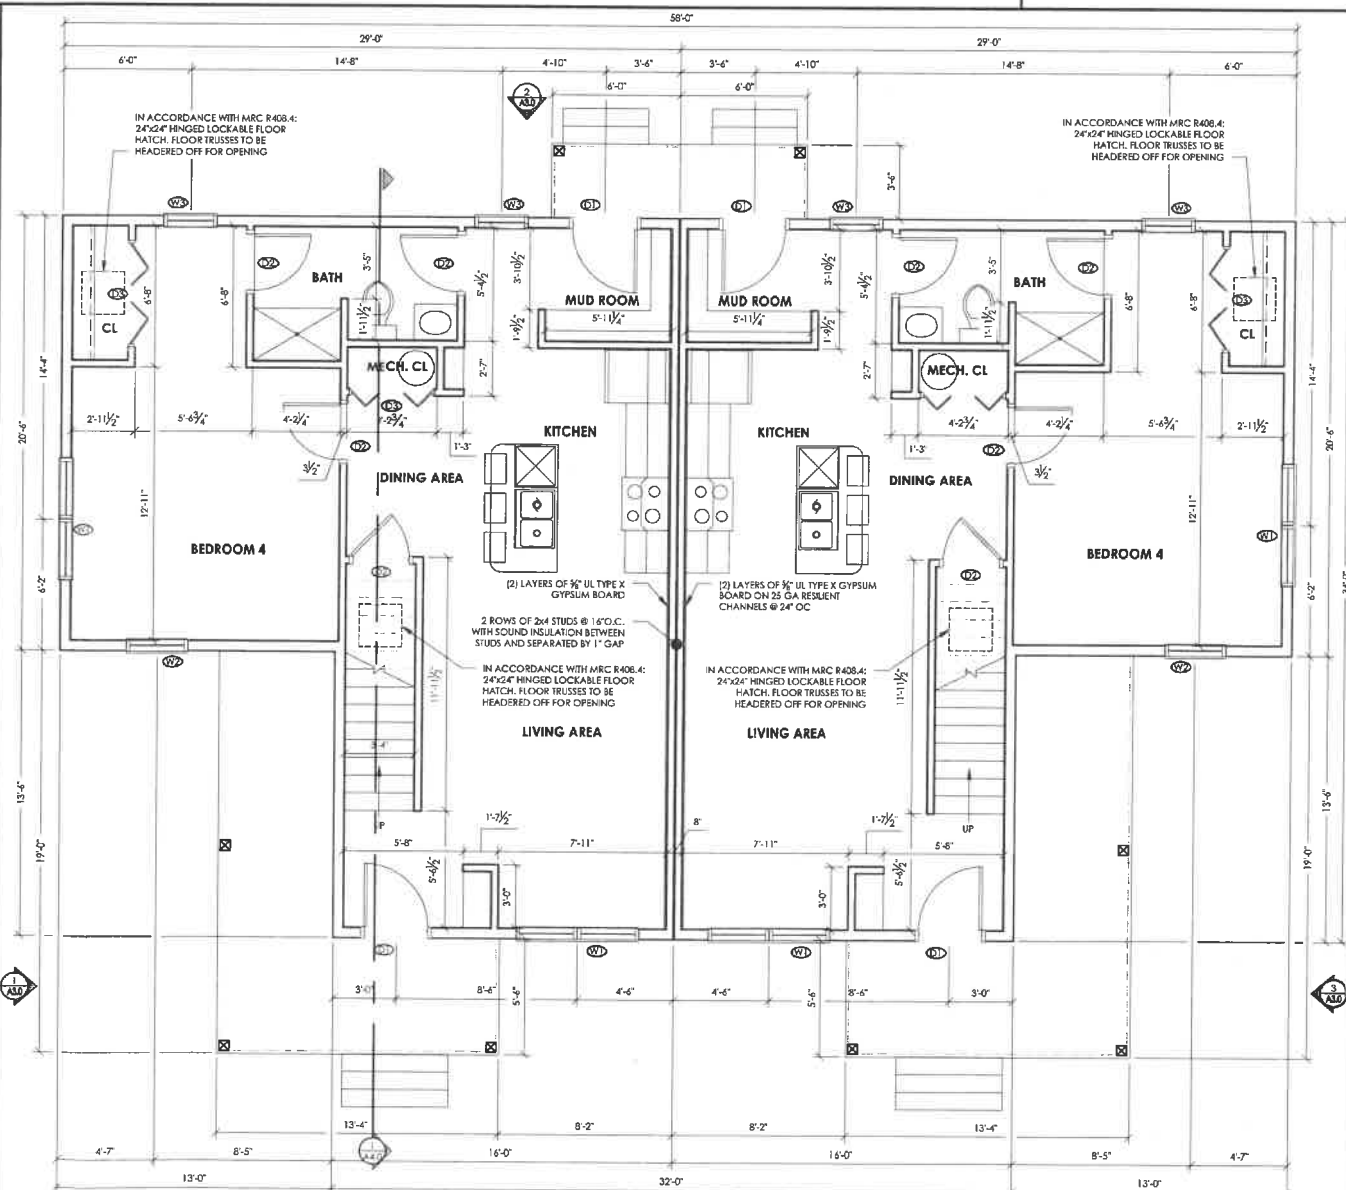

FIRST FLOOR PLAN

Scale: 1/4" = 1'-0"

2

A1.0

MACKINAC ISLAND
FOREST WAY DUPLEX
FOREST DRIVE WAY
MACKINAC ISLAND, MICHIGAN

© 2023 ARCHITECTURAL
SOLUTIONS, LTD.
Not published.
All rights reserved.


DESIGN DEVEL. 10.04.2023

A1.0
PLANS

architecture | design
720 E. MICHIGAN AVE - SUITE 210
LANSING, MI 48201-12
TEL: 517.484.0828
WWW.ASL-ARCHITECTS.COM
BRAD@ASL-ARCHITECTS.COM


© 2023 ARCHITECTURAL SOLUTIONS, LTD. Not Published. All rights reserved. File: \\NASL\\NASL\\CAD\\Storage\\A2002\\Forest Way Duplex\\Forest Way Duplex_Preliminary\\2023\\Forest Way Duplex_DOA.dwg Sheet: 10/4/2023 2:18 PM Plotted: 10/4/2023 2:18 PM

WINDOW SCHEDULE

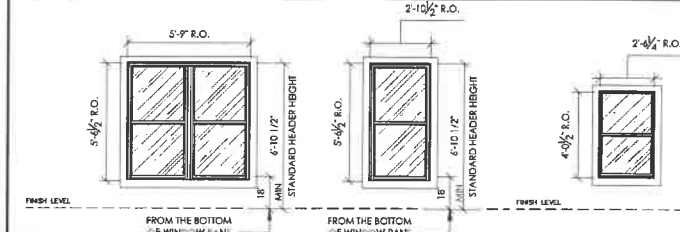


WINDOW NO.	W1	W2	W3
LOCATION	EXTERNAL	EXTERNAL	EXTERNAL
SIZE	AS DIMENSIONED	AS DIMENSIONED	AS DIMENSIONED
TYPE	OPERABLE (DOUBLE HUNG WITH SCREEN)	OPERABLE (DOUBLE HUNG WITH SCREEN)	OPERABLE (DOUBLE HUNG WITH SCREEN)
MATERIAL	VINYL/GLASS	VINYL/GLASS	VINYL/GLASS
FINISH	PRE FINISHED	PRE FINISHED	PRE FINISHED
REMARKS	NO LOCKS - 2800 V1 SERIES	WITH WOOD LOCK - 2800 V1 SERIES	WITH WOOD LOCK

DOOR TYPES

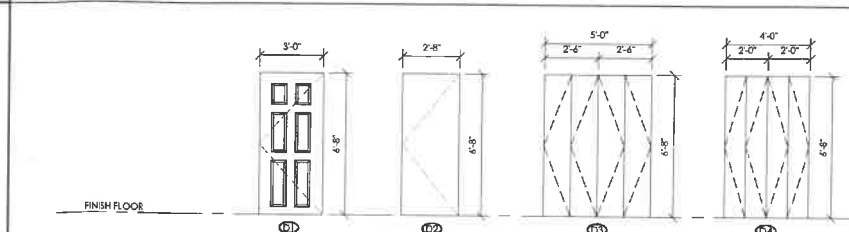

PLAN NOTES


1. ALL COUNTERS TO BE MECHANICALLY FASTENED
2. RISER FOR THE SPRINKLERS TO BE LOCKED.

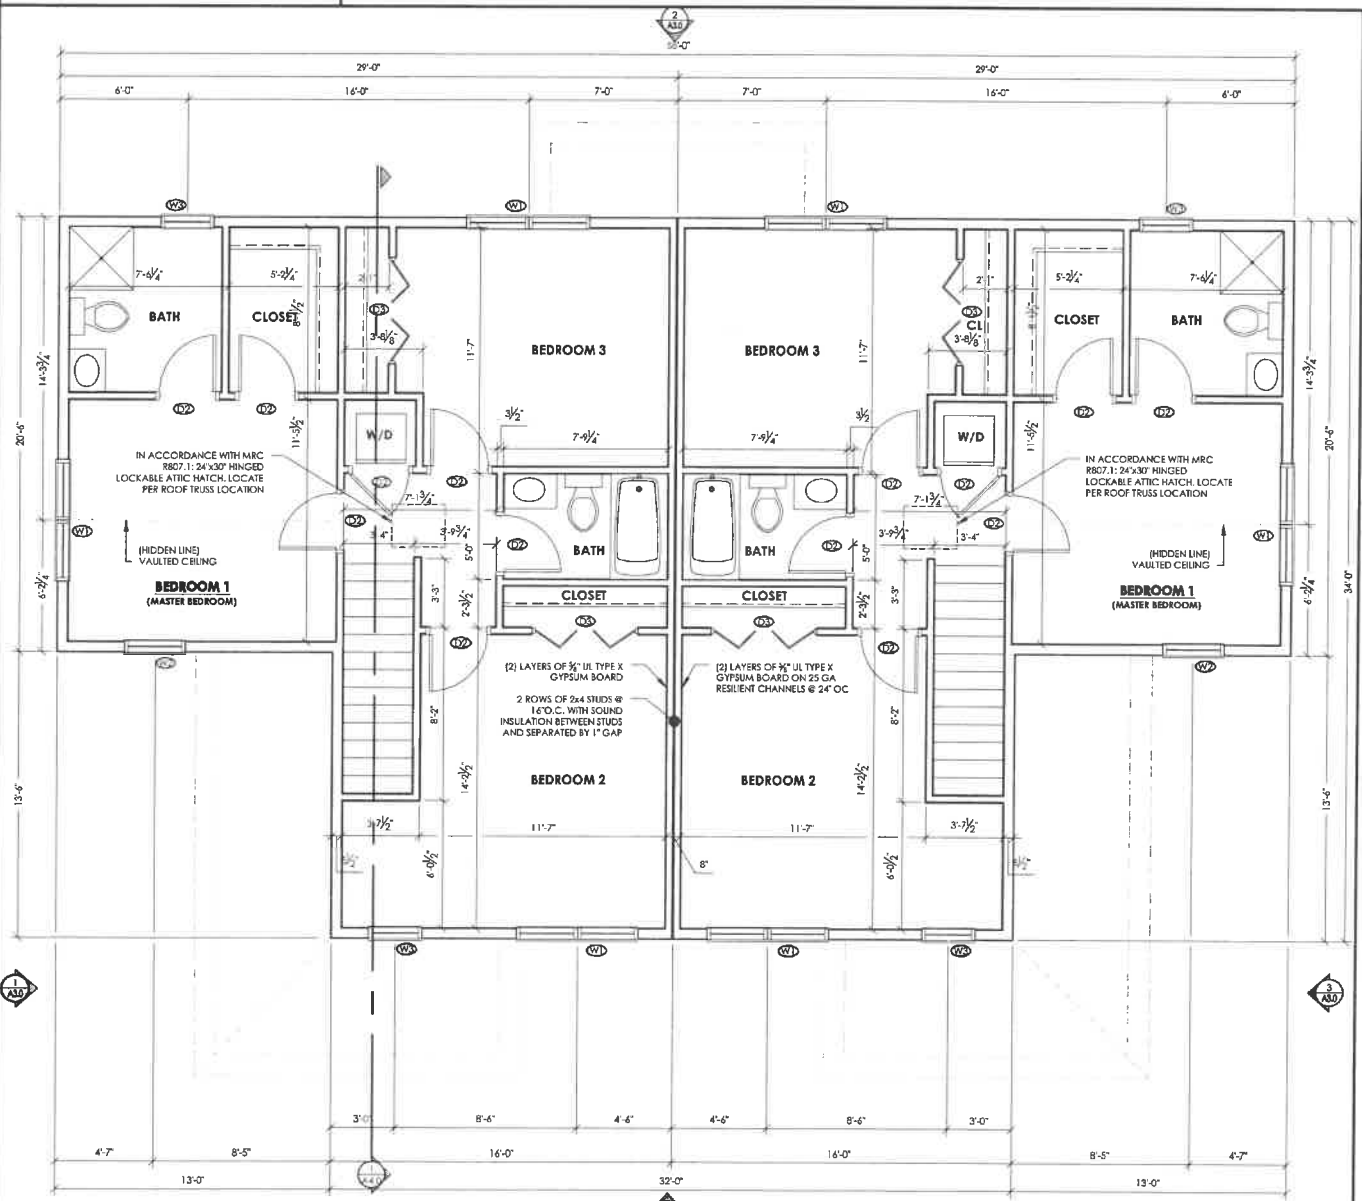

SECOND FLOOR PLAN

Scale: 1/4" = 1'-0"

A2.0

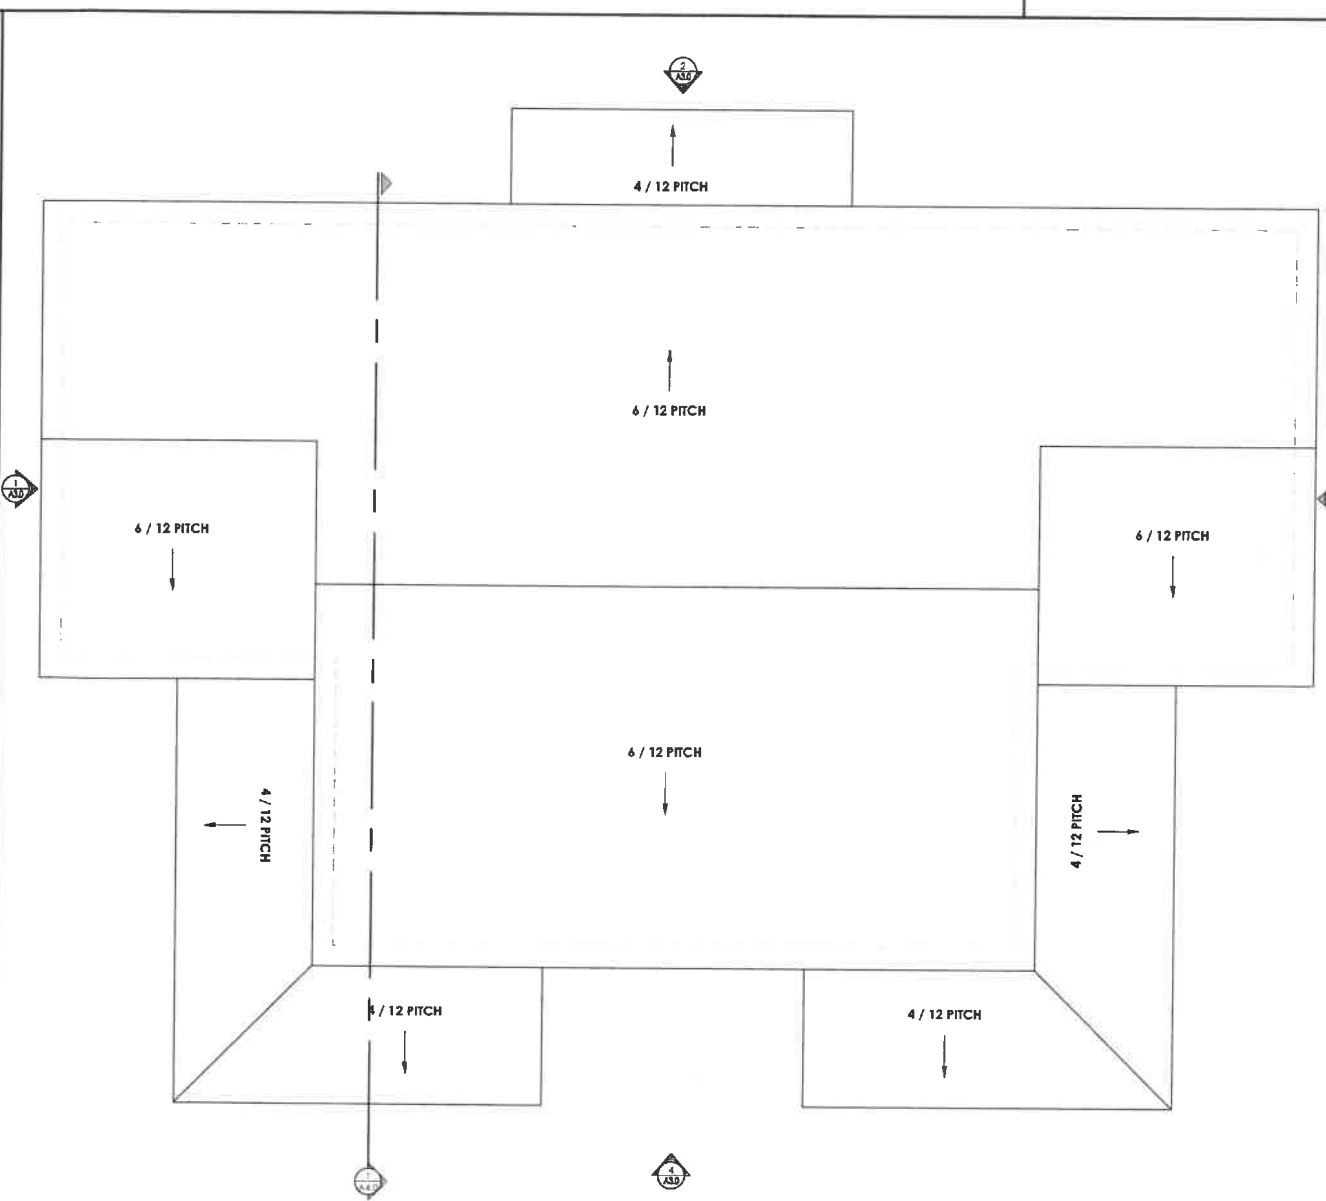

ROOF PLAN

Scale: 1/4" = 1'-0"

A2.0



720 E. MICHIGAN AVE - SUITE 210
LANSING, MI 48912
TEL: 517.484.0828
WWW.ASL-ARCHITECTS.COM
BRAD@ASL-ARCHITECTS.COM

MACKINAC ISLAND
FOREST WAY DUPLEX
FOREST DRIVE WAY
MACKINAC ISLAND, MICHIGAN


© 2023 ARCHITECTURAL
SOLUTIONS, LTD.
Not published.
All rights reserved.

DESIGN/REVISION 10.04.2023


A2.0

PLANS


© 2023 ARCHITECTURAL SOLUTIONS, LTD. Not published. All rights reserved. File: K:\A3.0 MACKINAC ISLAND CAD Storage\Acad Drawings\A3.0 MACKINAC ISLAND - Forest Way Duplex\A3.0 CAD\2023\A3.0 Forest Way Duplex_Forest Way Duplex_DD.dwg Saved: 10/4/2023 2:15 PM Plotted: 10/4/2023 2:18 PM

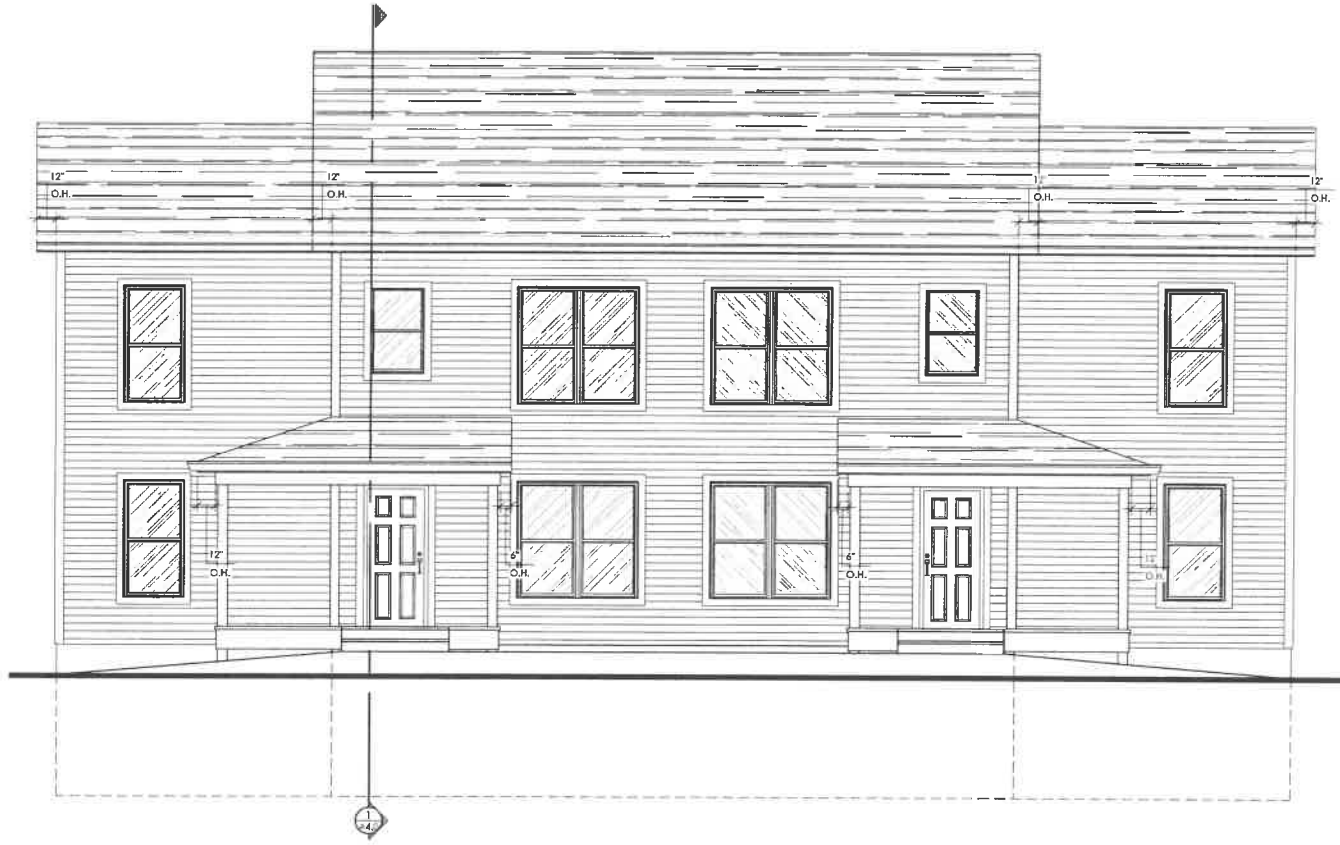


FRONT ELEVATION 4
Scale: 1/4" = 1'-0"
A3.0

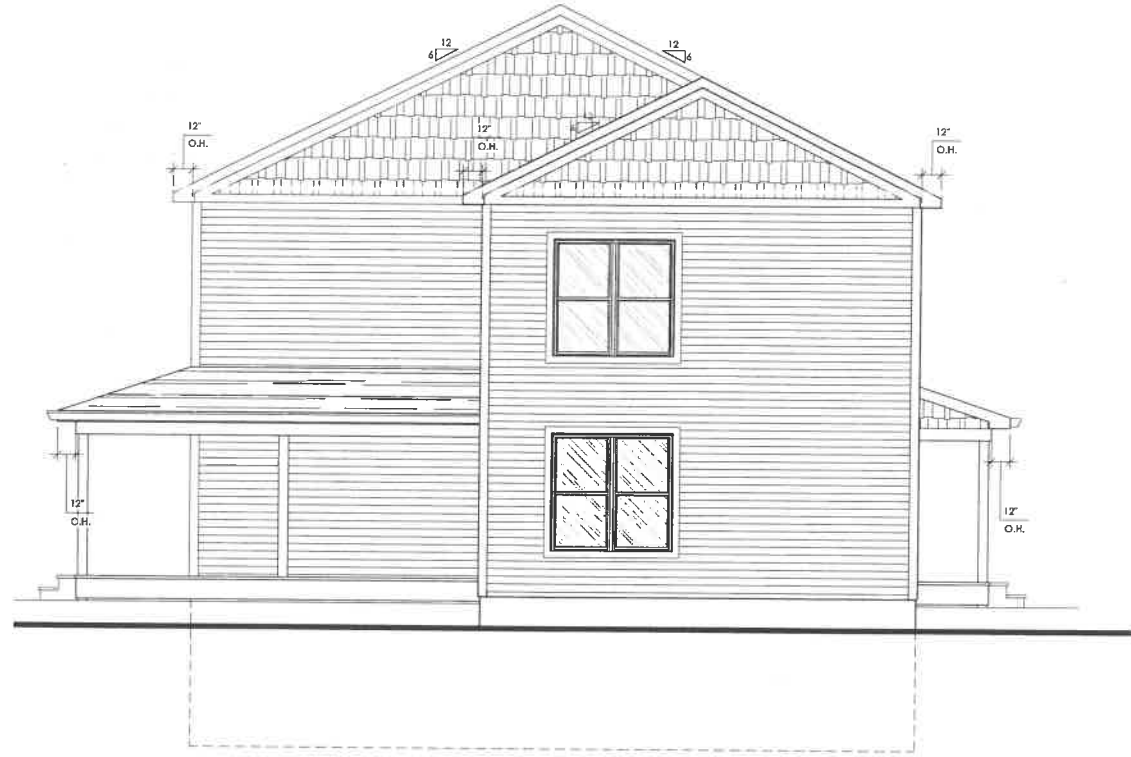

SIDE ELEVATION 2 3
Scale: 1/4" = 1'-0"
A3.0

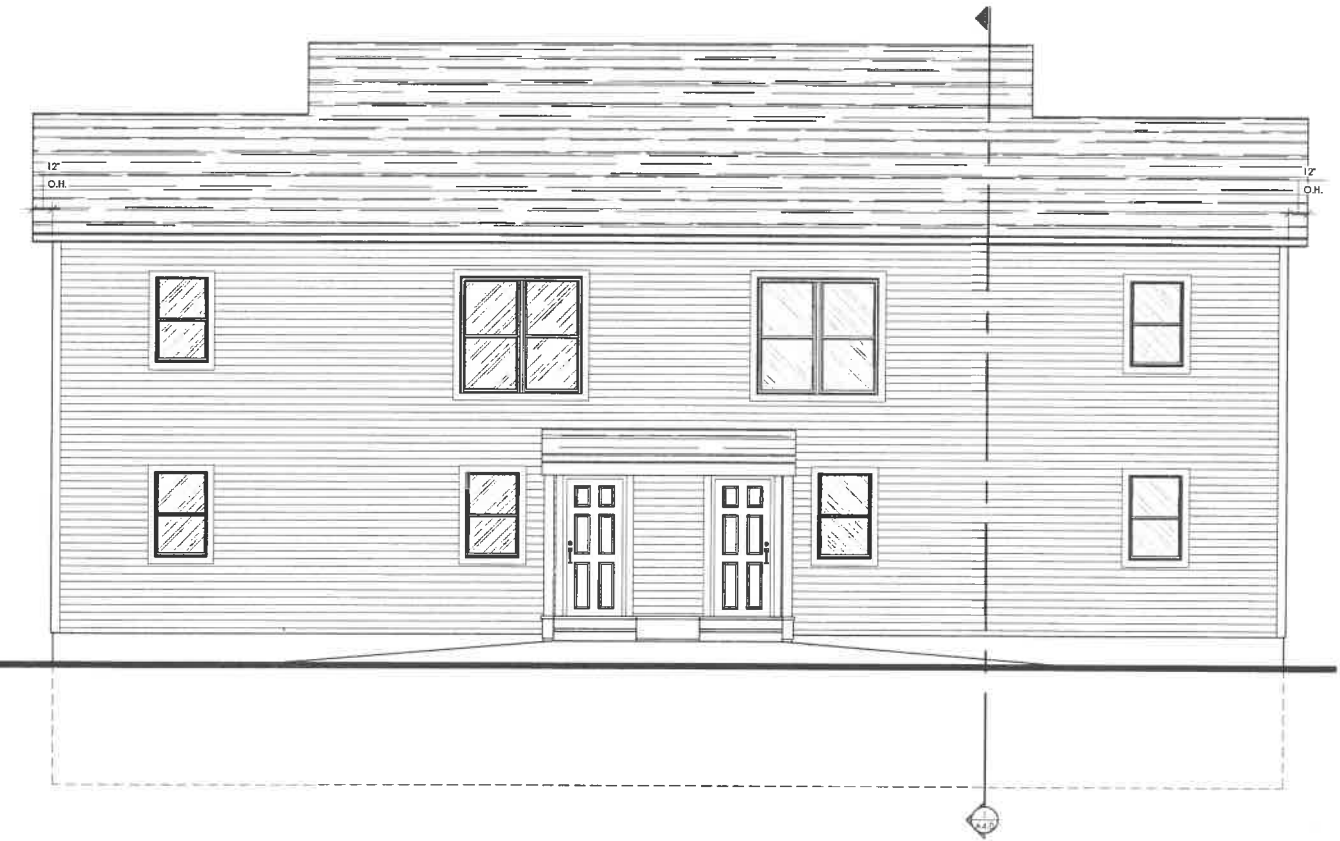


REAR ELEVATION 2
Scale: 1/4" = 1'-0"
A3.0

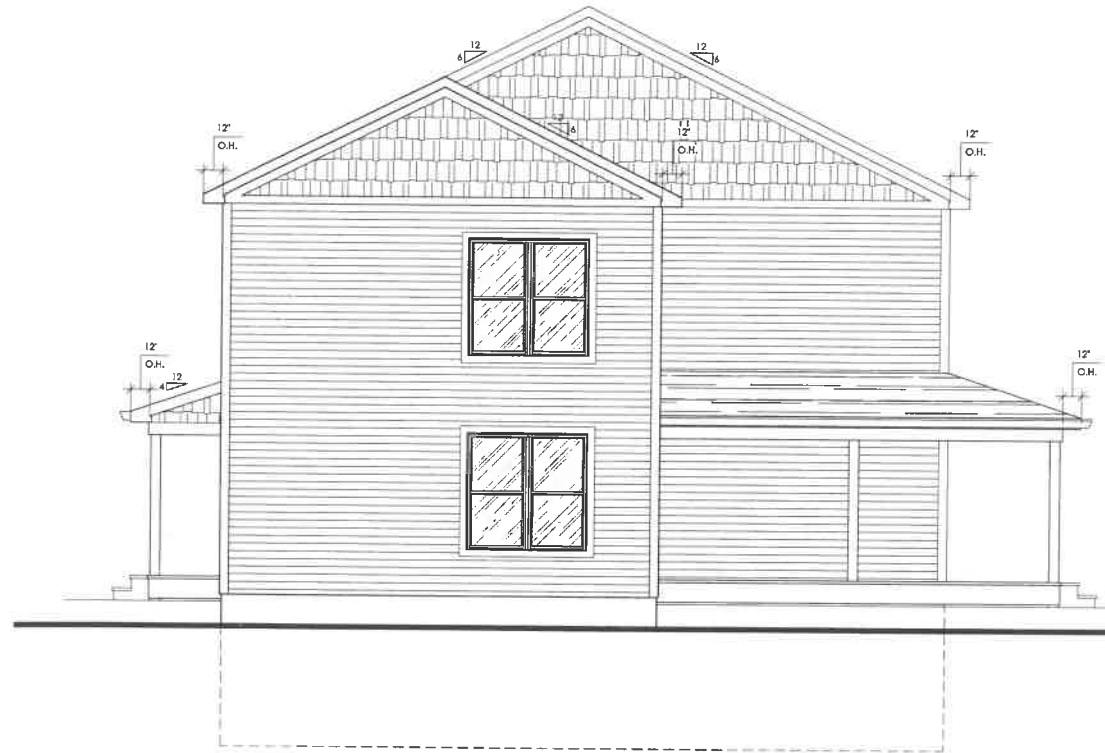

SIDE ELEVATION 1 1
Scale: 1/4" = 1'-0"
A3.0

LEGEND	
SYMBOL	DESCRIPTION
	PR BIKE RACK
	PR ELECTRICAL & MECHANICAL PANEL
	PROPERTY LINE
	EX TREE
	EX LIGHT POLE
	PR LIGHT POLE
	PR FIRE HYDRANT
	PR WATER FITTING-VALVE
	PR WATER FITTING-TEE
	PR WATER FITTING-ELBOW
	EX WATER PIPE
	EX SS FM
	PR SS FM
	EX GRAVEL WALKWAY/PATH
	PR GRAVEL WALKWAY/PATH
	PR UNDERGROUND ELECTRICAL

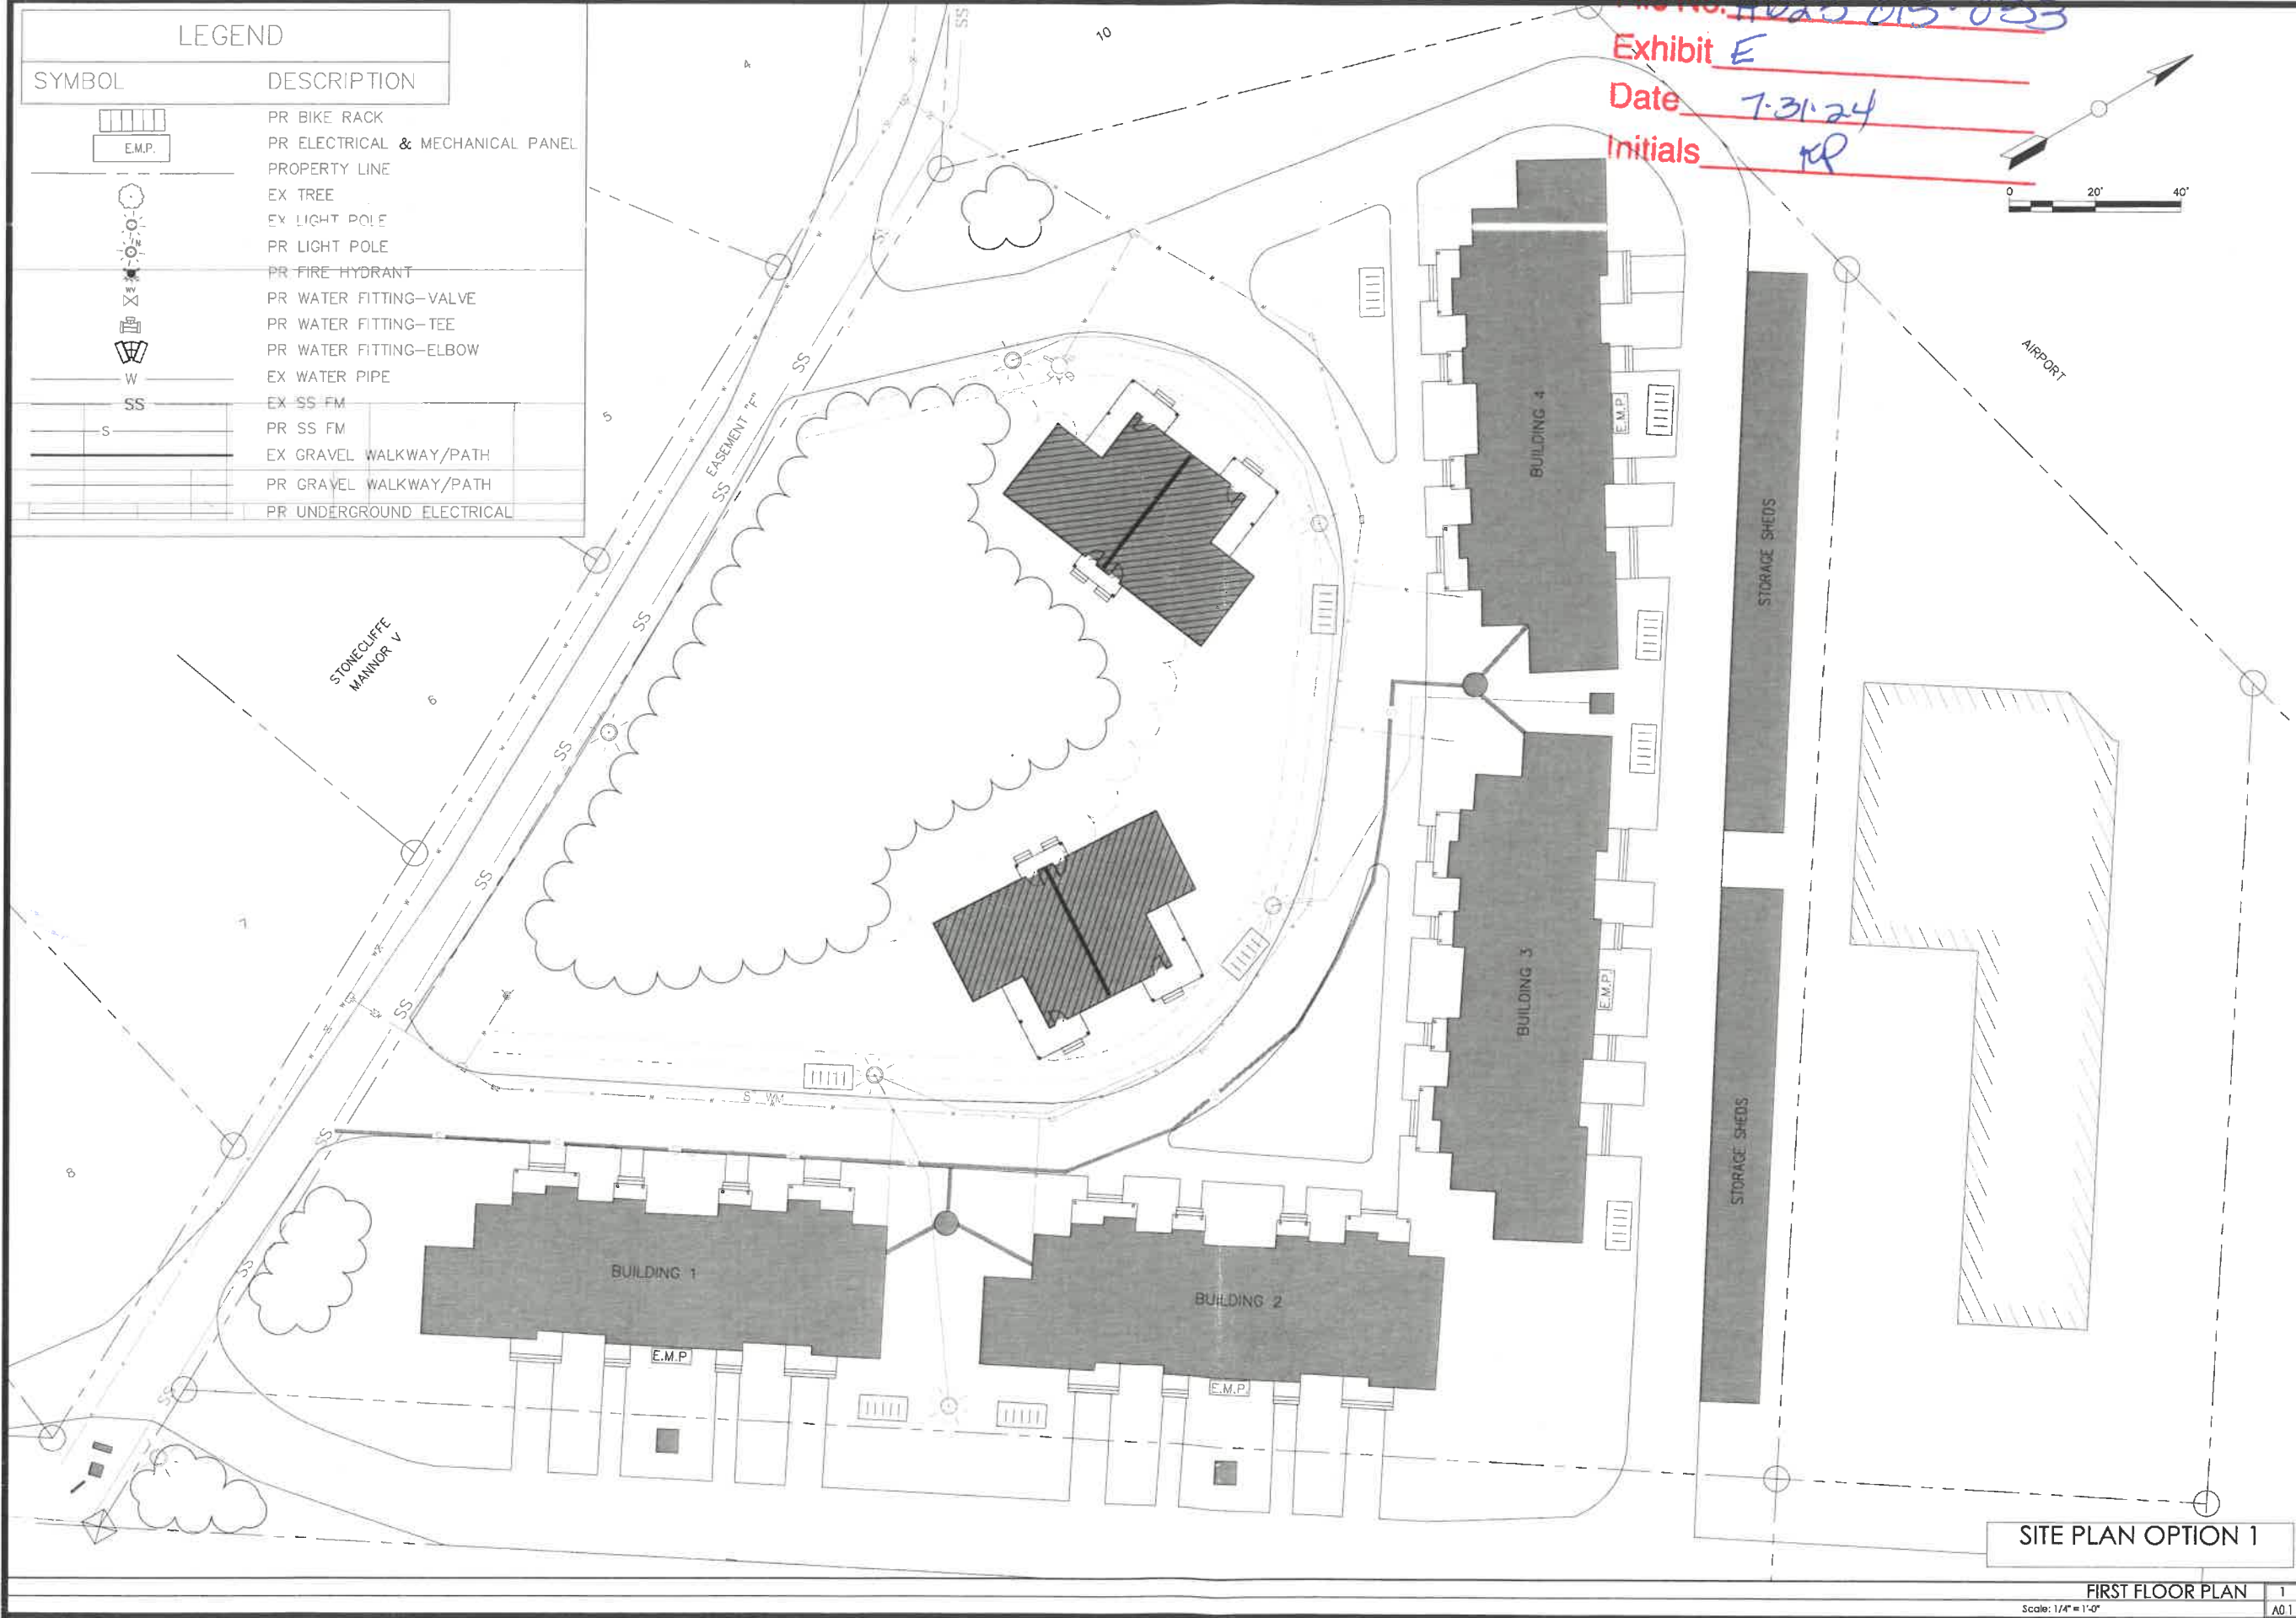

File No. HBa3 015-023
Exhibit E
Date 7-31-24
Initials KP



720 E. MICHIGAN AVE - SUITE 210
LANSING, MI 48912
TEL: 517.484.0828
WWW.ASL-ARCHITECTS.COM
BRAD@ASL-ARCHITECTS.COM

**MACKINAC ISLAND
FOREST WAY DUPLEX
FOREST DRIVE WAY
MACKINAC ISLAND, MICHIGAN**

© 2024 ARCHITECTURAL
SOLUTIONS, LTD.
Not published.
All rights reserved.

DESIGN DEVEL.	10.04.2023
FOR BID	01.04.2024

SITE PLAN OPTION 1

FIRST FLOOR PLAN


Scale: 1/4" = 1'-0"

A

A0.

SITE PLAN

1. EVERGREEN TREES
 - 1. JUNIPERUS VIRGINIANA (EASTERN RED CEDAR)
 - 2. THUJA OCCIDENTALIS (EASTERN WHITE CEDAR)
 - 3. PINUS STROBUS (WHITE PINE)
2. DECIDUOUS TREES
 - 1. POPULUS TREMULOIDES (QUAKING ASPEN)
 - 2. BETULA PapyRIFERA (WHITE BIRCH)
 - 3. QUERCUS RUBRA (RED OAK)
 - 4. FAGUS CRANIFOLIA (AMERICAN BEECH)
3. EVERGREEN SHRUBS
4. LARGE DECIDUOUS SHRUBS
 - 1. SYRINGA RETICULATA (LILAC)
 - 2. HYDRANGEA QUERCIFOLIA (OAK LEAF HYDRANGEA)
 - 4. PHYSCARPUS OPULIFOLLIUS (NINEBARK)
5. SMALL DECIDUOUS SHRUBS
 - 2. SPIRAEA JAPONICA (SPIREA)
 - 3. RHUS ARAMATICA (FRAGRANT SUMAC)
6. PERENNIALS
 - 2. ECHINACEA PURPUREA (PURPLE CONE FLOWER)
 - 3. EPIMEDIUM GRANDIFLORUM (BARREN WORT)
 - 4. YUCCA FILEMENTOSA (YUCCA)
 - 5. SCHIZANTHRUM SCOPARIUM (LITTLE BLUE STEM)
 - 7. ASCLEPIAS SPECIOSA (SHOWY MILKWEED)
 - 8. LUPINUS PERENNIS (LUPINE)

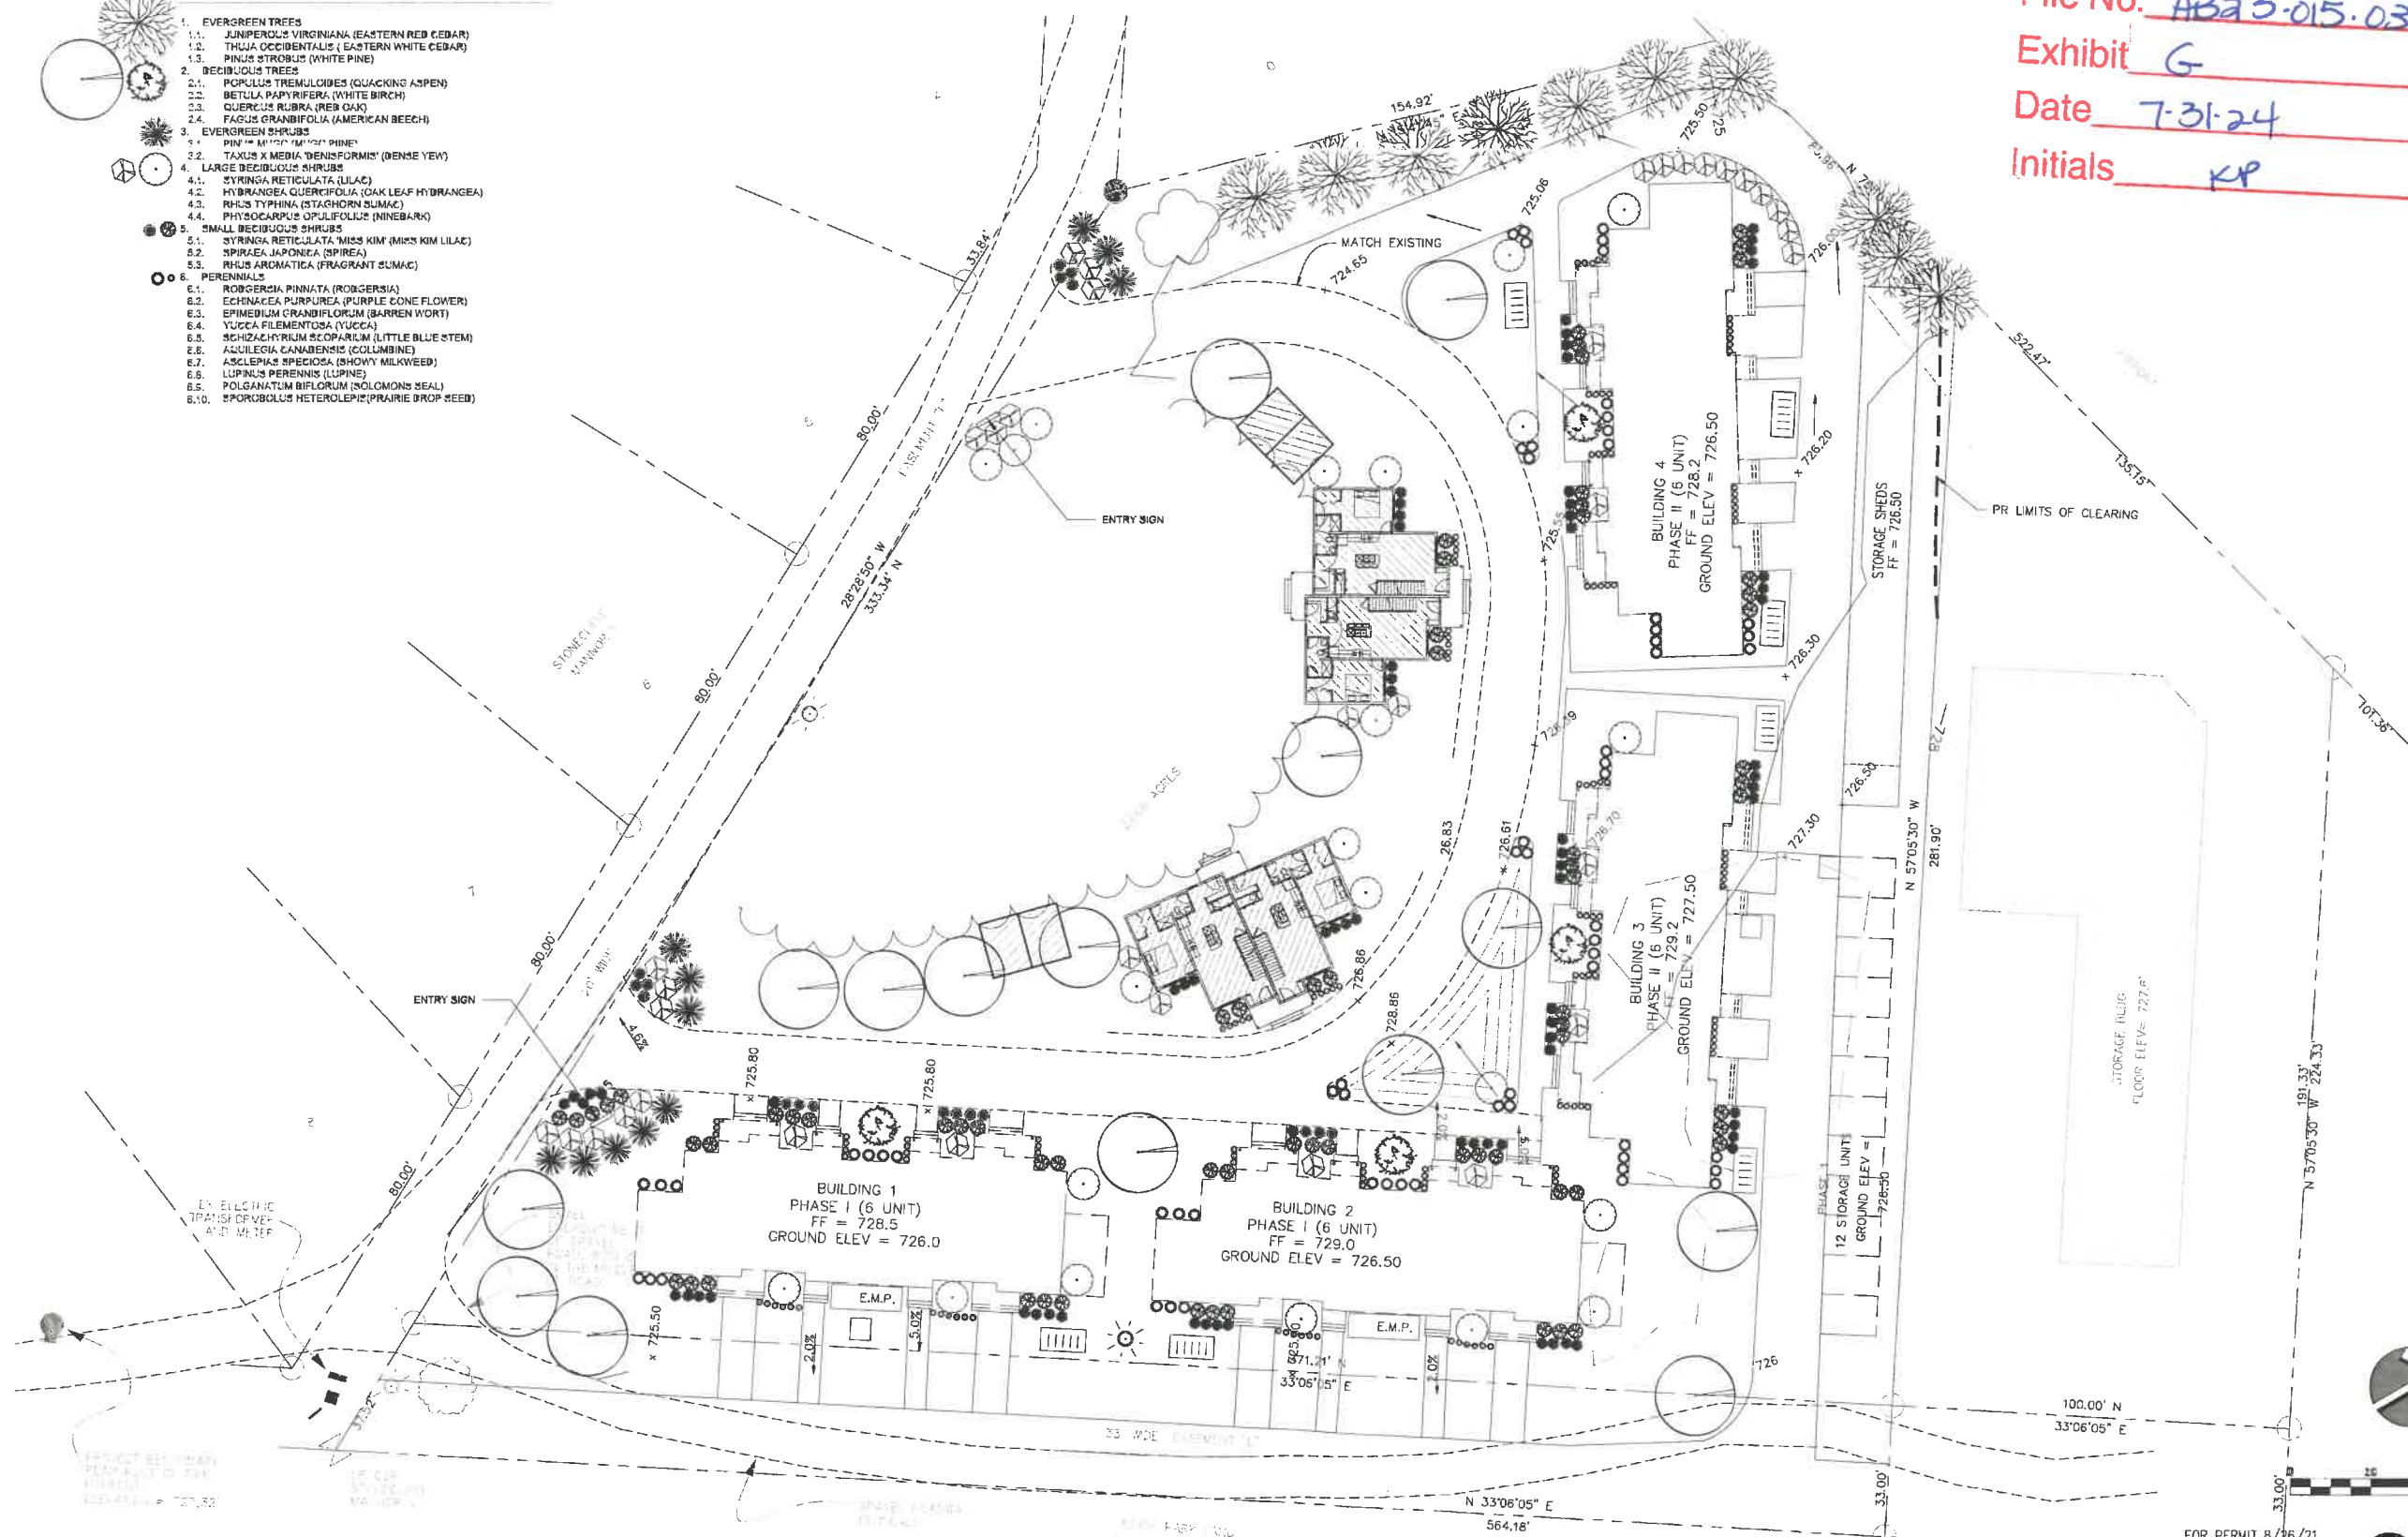

Initials KP

[illegible]

CONCEPT PLANTING PLAN

DATE: ####
DESIGNED BY: ####
CHECKED BY: ####
DRAWN BY: ####
PROJECT NO: 20027
SCALE:
HORIZ. 1" = 20'
VERT. 1" = 20'

HEET
##

Know what's below.
Call before you dig.