

LIFE SAFETY PLAN LEGEND

MERCANTILE
477 SF
60 OCC/SF
8 OCC

OCCUPANCY CLASSIFICATION
AREA
OCCUPANT LOAD FACTOR
NO. OF OCCUPANTS

● —▶

EGRESS PATH AND LENGTH

EXIT #
max.
0
0" actual
0

EXIT CAPACITY
EXIT CAPACITY FACTOR
ACTUAL EXIT CAPACITY
EXIT WIDTH

OCCUPANCY	#
MERCANTILE	8
ASSEMBLY	116
KITCHEN	3
BUSINESS	1
TOTAL	128

- CODE SUMMARY: MBC 2021
- MAXIMUM EXIT TRAVEL DISTANCE WITH SPRINKLER SYSTEM: 250 FEET



AREA OF NEW SIDEWALK BETWEEN SIP N' SAIL & CAFE BUILDING




ALLEY VIEW BETWEEN SIP N' SAIL & SEABISCUIT



ALLEY FROM EGRESS SIDE



ALLEY FROM DISCHARGE SIDE

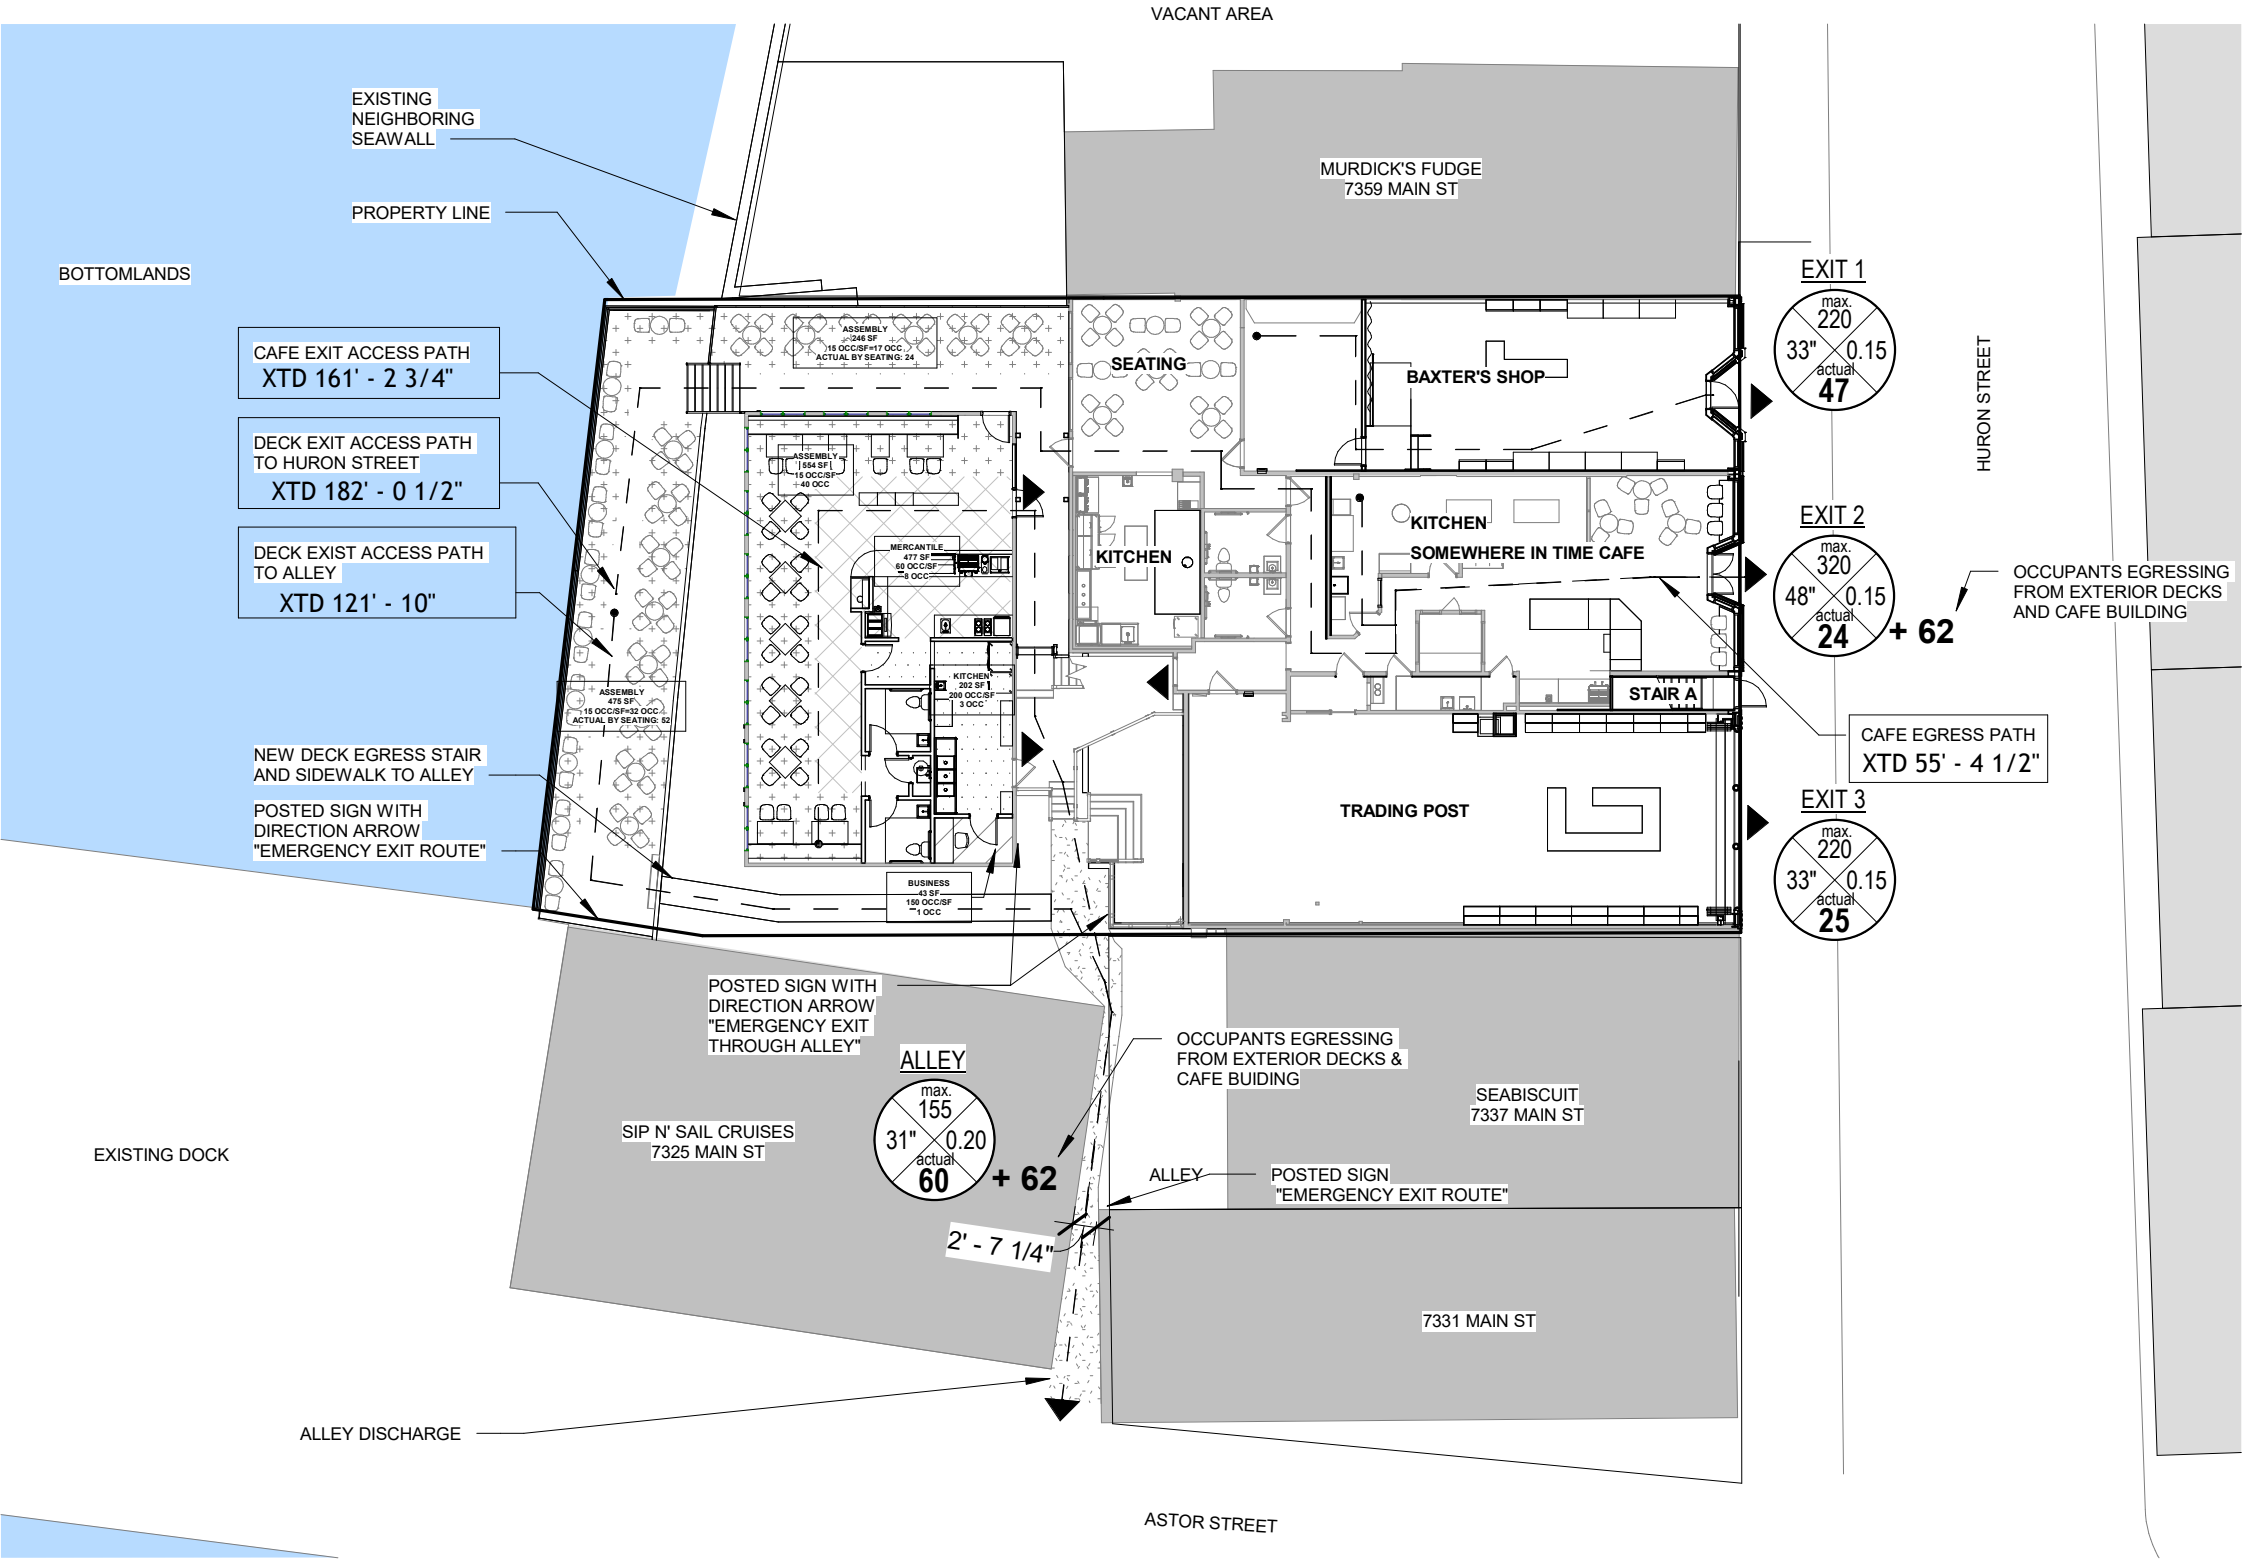

NOT FOR CONSTRUCTION

219 1/2 N. MAIN ST. ANN ARBOR, MI 48104 (734) 663-5888		RENDEZVOUS CENTRE RENOVATION 7347 Main Street Mackinac Island, MI 49757 Life Safety Plan	QE #: 42351483
			06/09/2026
			Sketch Number: QE-0.04