


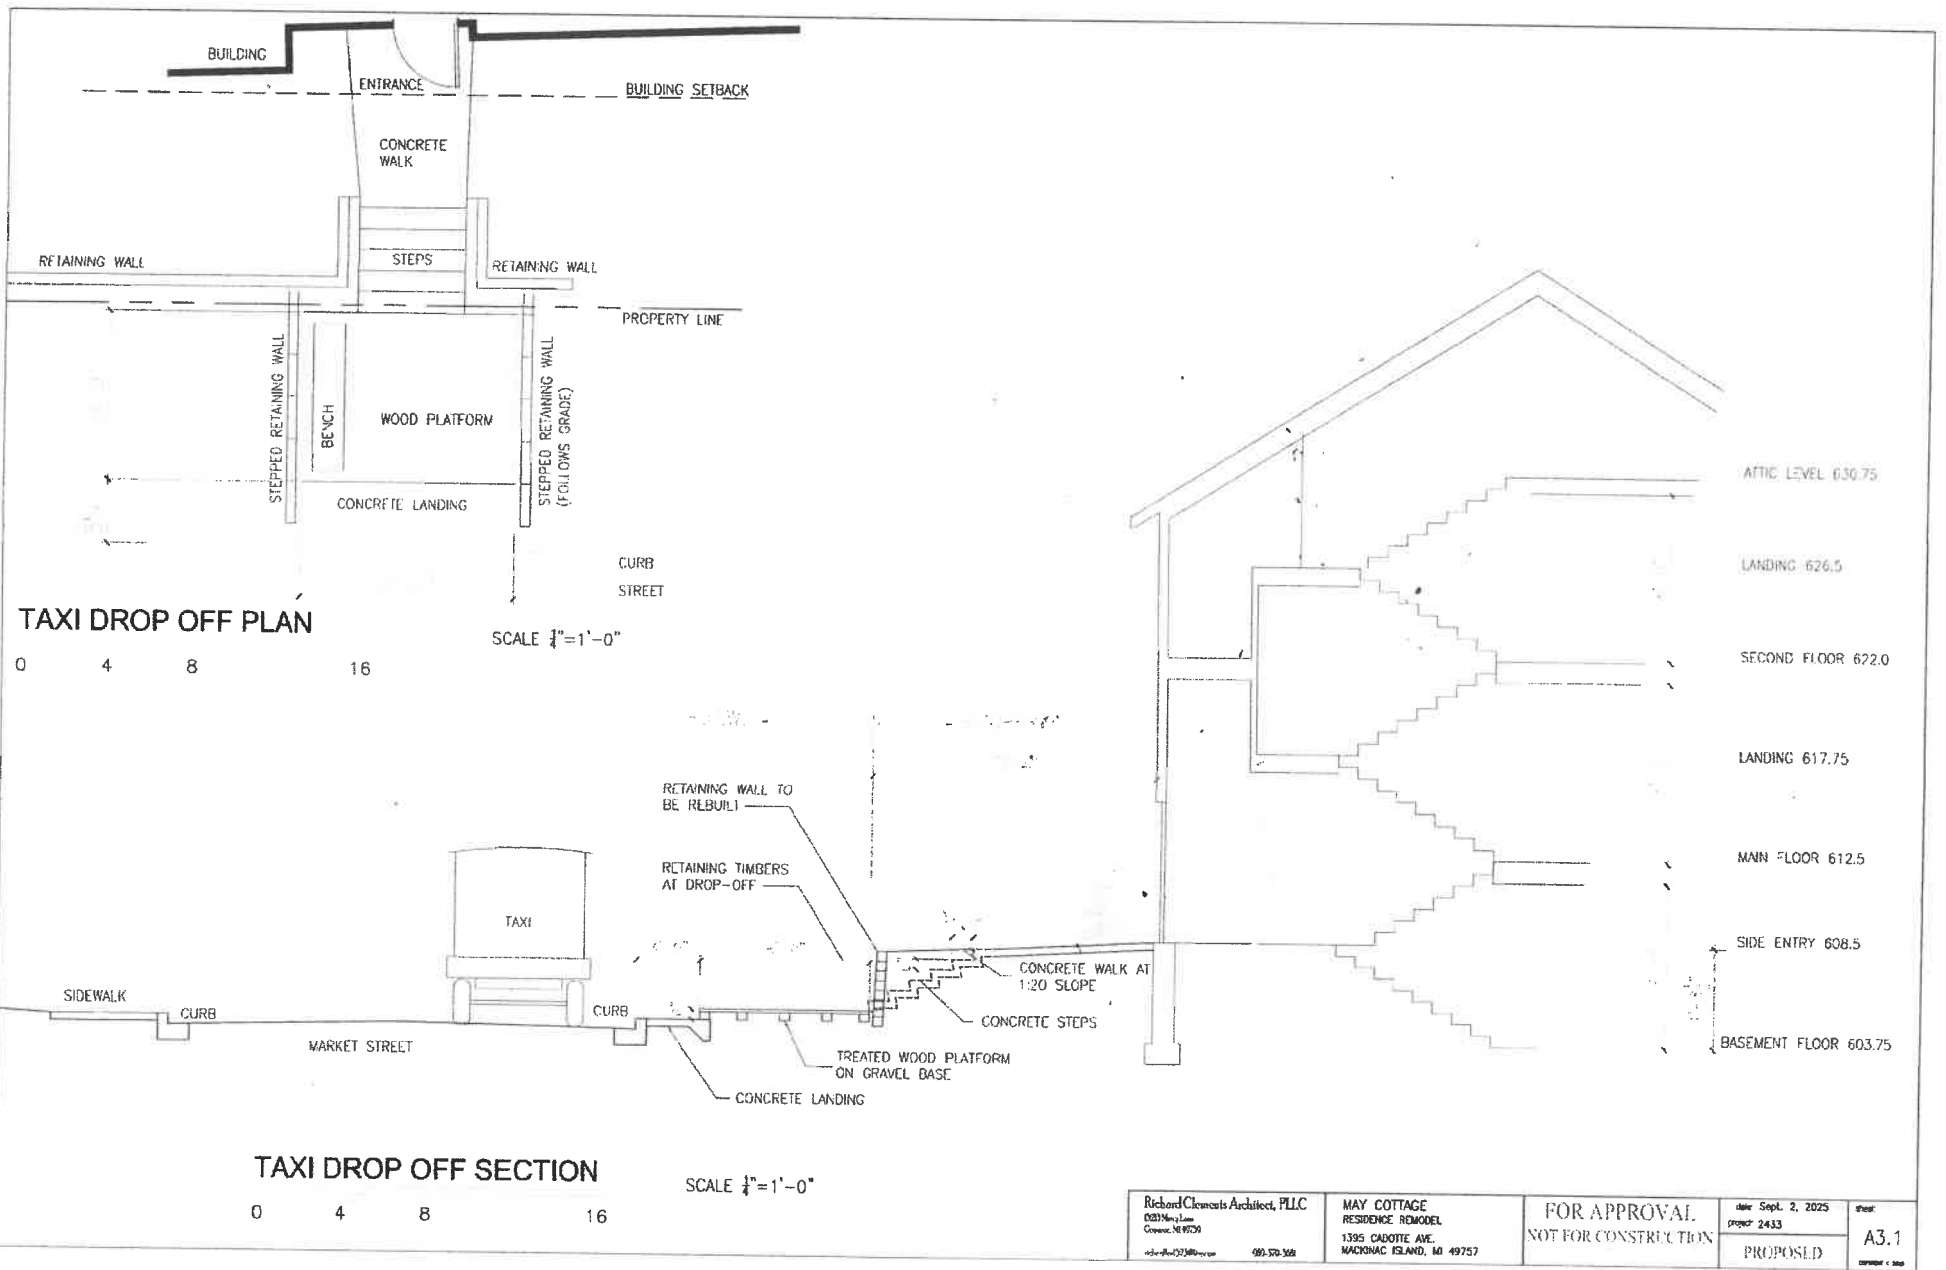
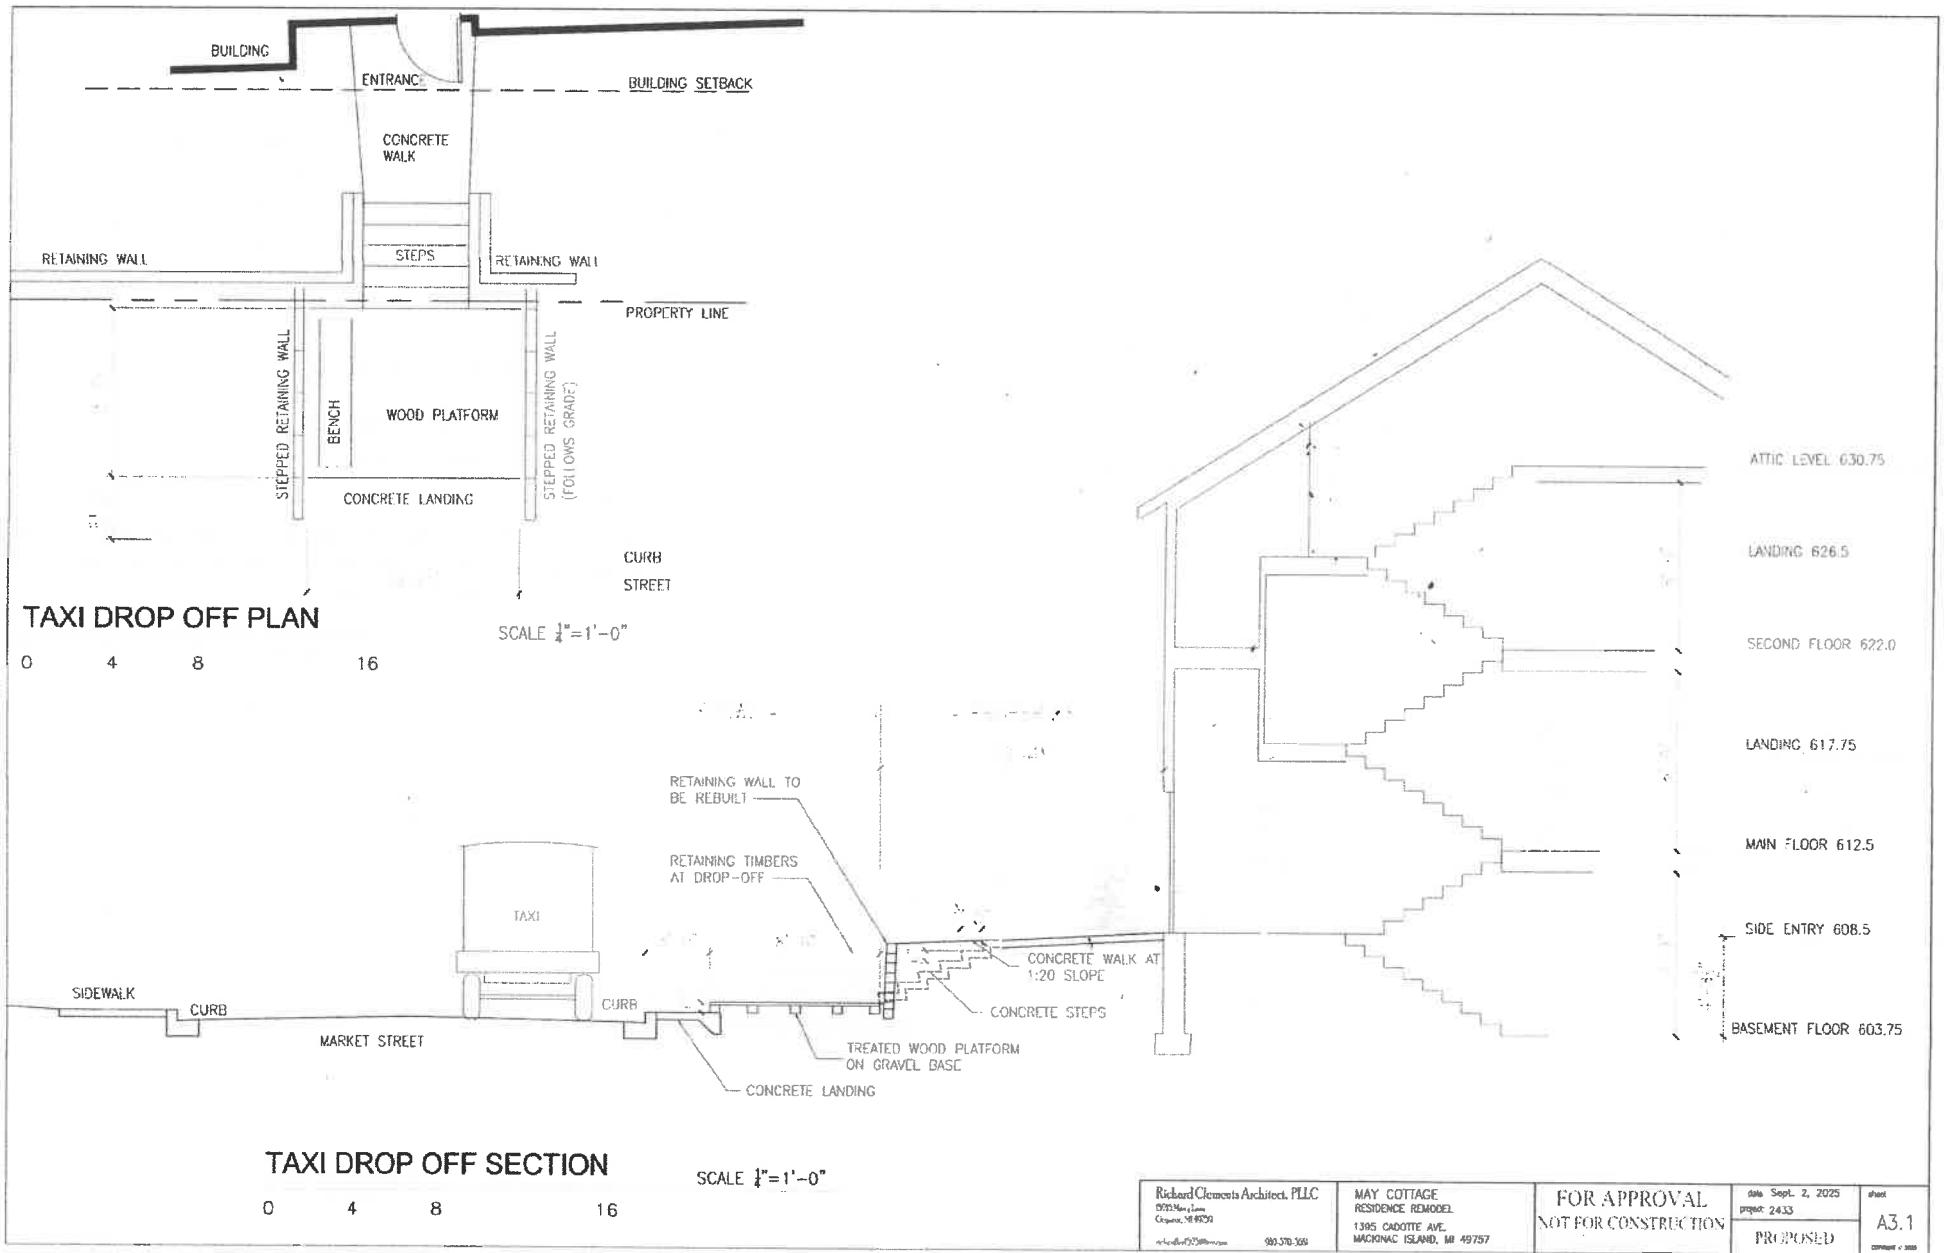


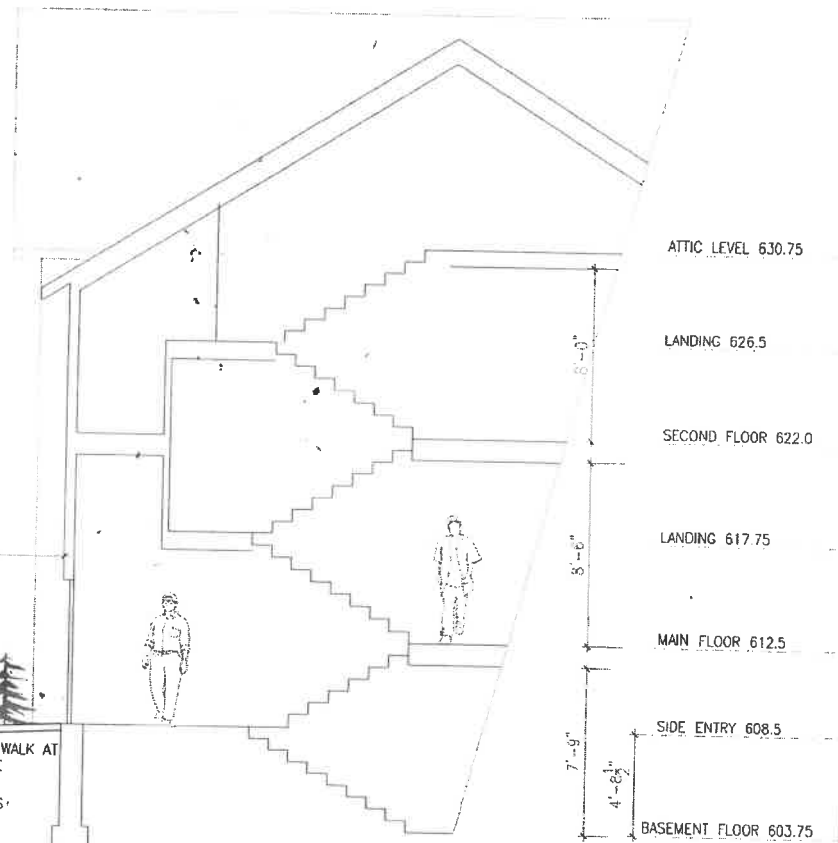

			PROPOSED	created: 8/2025

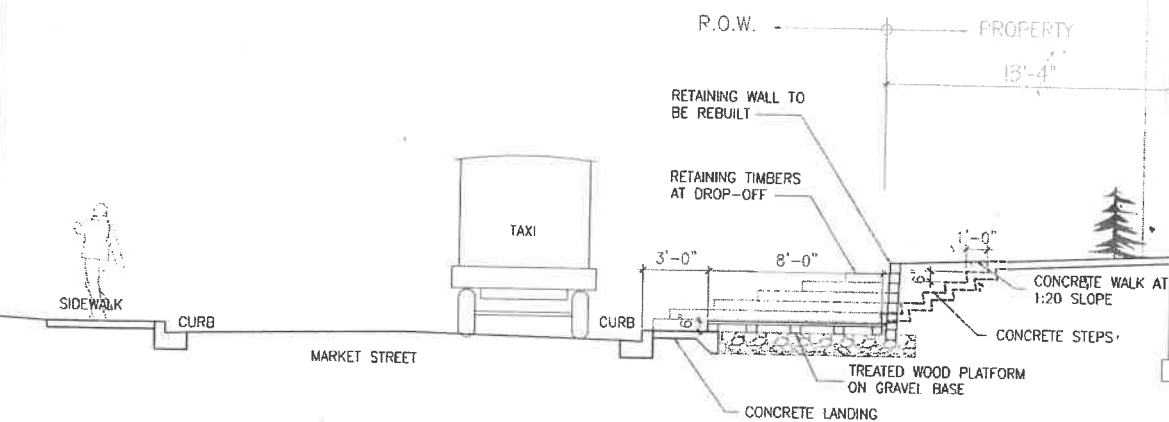

Richard Clements Architect, PLLC 9770 Mayfield Lane Crookston, MI 49829 richard@rca-architect.com 903.370.365	MAY COTTAGE RESIDENCE REMODEL 1395 CADOTTE AVE. MACKINAC ISLAND, MI 49757	FOR APPROVAL NOT FOR CONSTRUCTION	date Sept. 2, 2025 project 24-33	sheet A3.1 copyright © 2025
			PROPOSED	

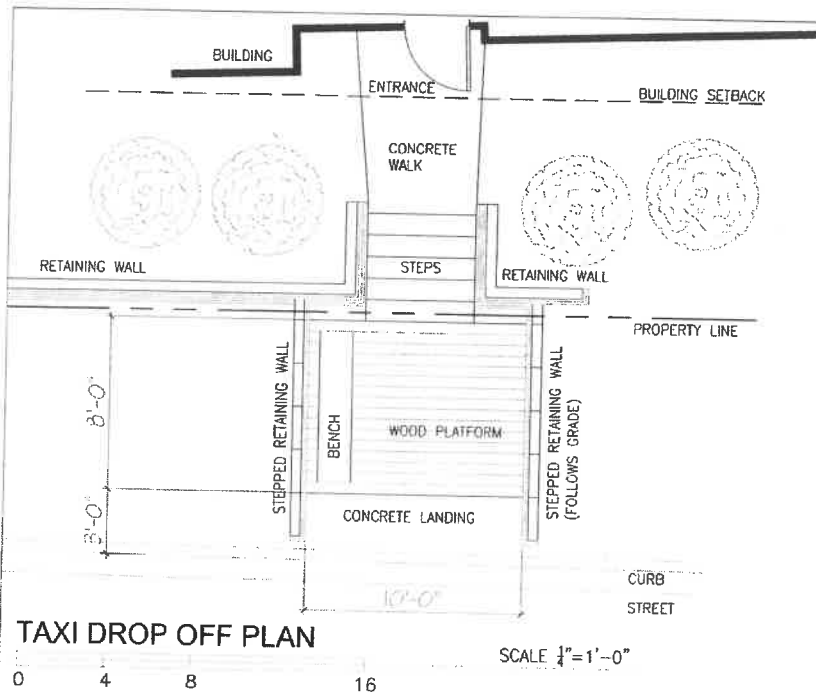

Richard Clements Architect, PLLC

MAY COTTAGE
RESIDENCE REMODEL
1395 CADOTTE AVE.
MACKINAC ISLAND, MI 49757

FOR APPROVAL
NOT FOR CONSTRUCTION

date Sept. 2, 2025
PROPOSED

sheet
A3.1
ISSUED 9/2/2025