

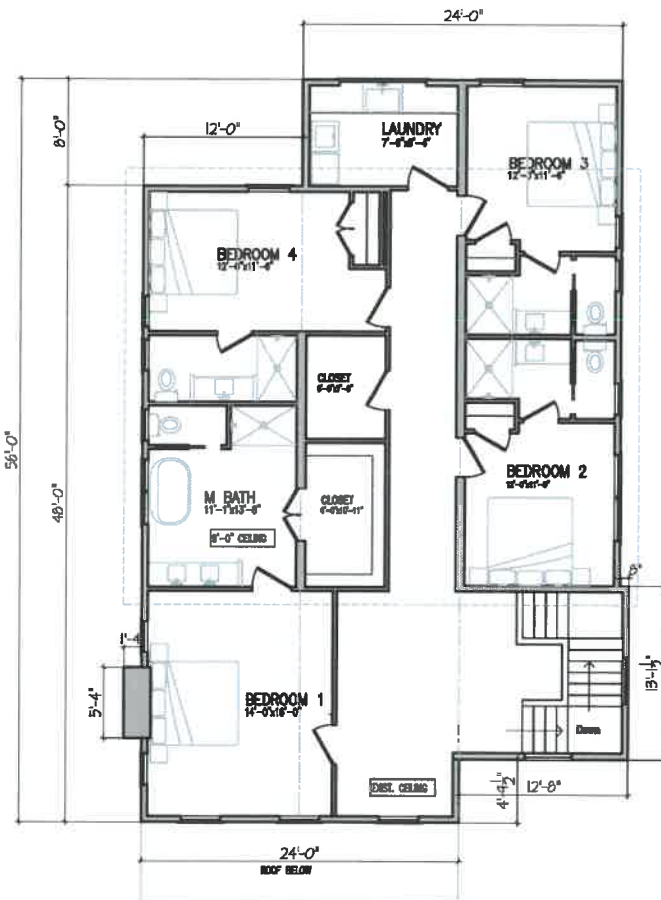


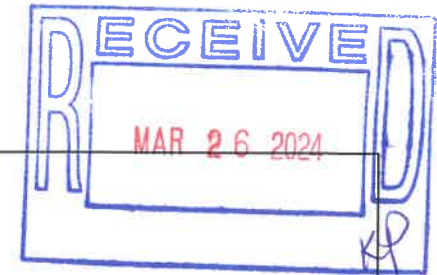

2nd Floor Plan
1870 Square Feet

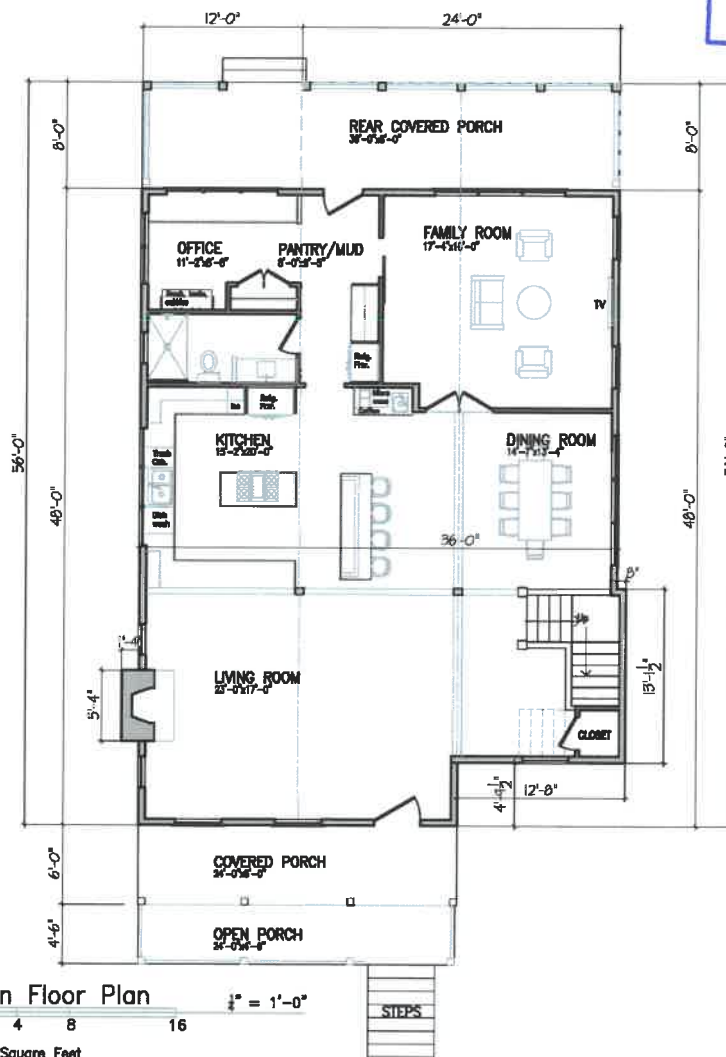

Main Floor Plan
1880 Square Feet

APPROVED


Date: 7.9.24
File #: H324.041.016

Richard Clements Architect, PLLC 1520 Meigs Lane Oshtemo, MI 49750 richard@rca2340.com 980.370.3681	
JAQUISS COTTAGE 6948 MAIN ST. MACKINAC ISLAND, MI 49757	
date: 3.25.24 project: 2216	sheet: A1.1 version: 001


File No. H324.041.016
Exhibit D
Date 3.26.24
Initials KP

APPROVED

Date: 7.9.24
File #: _____

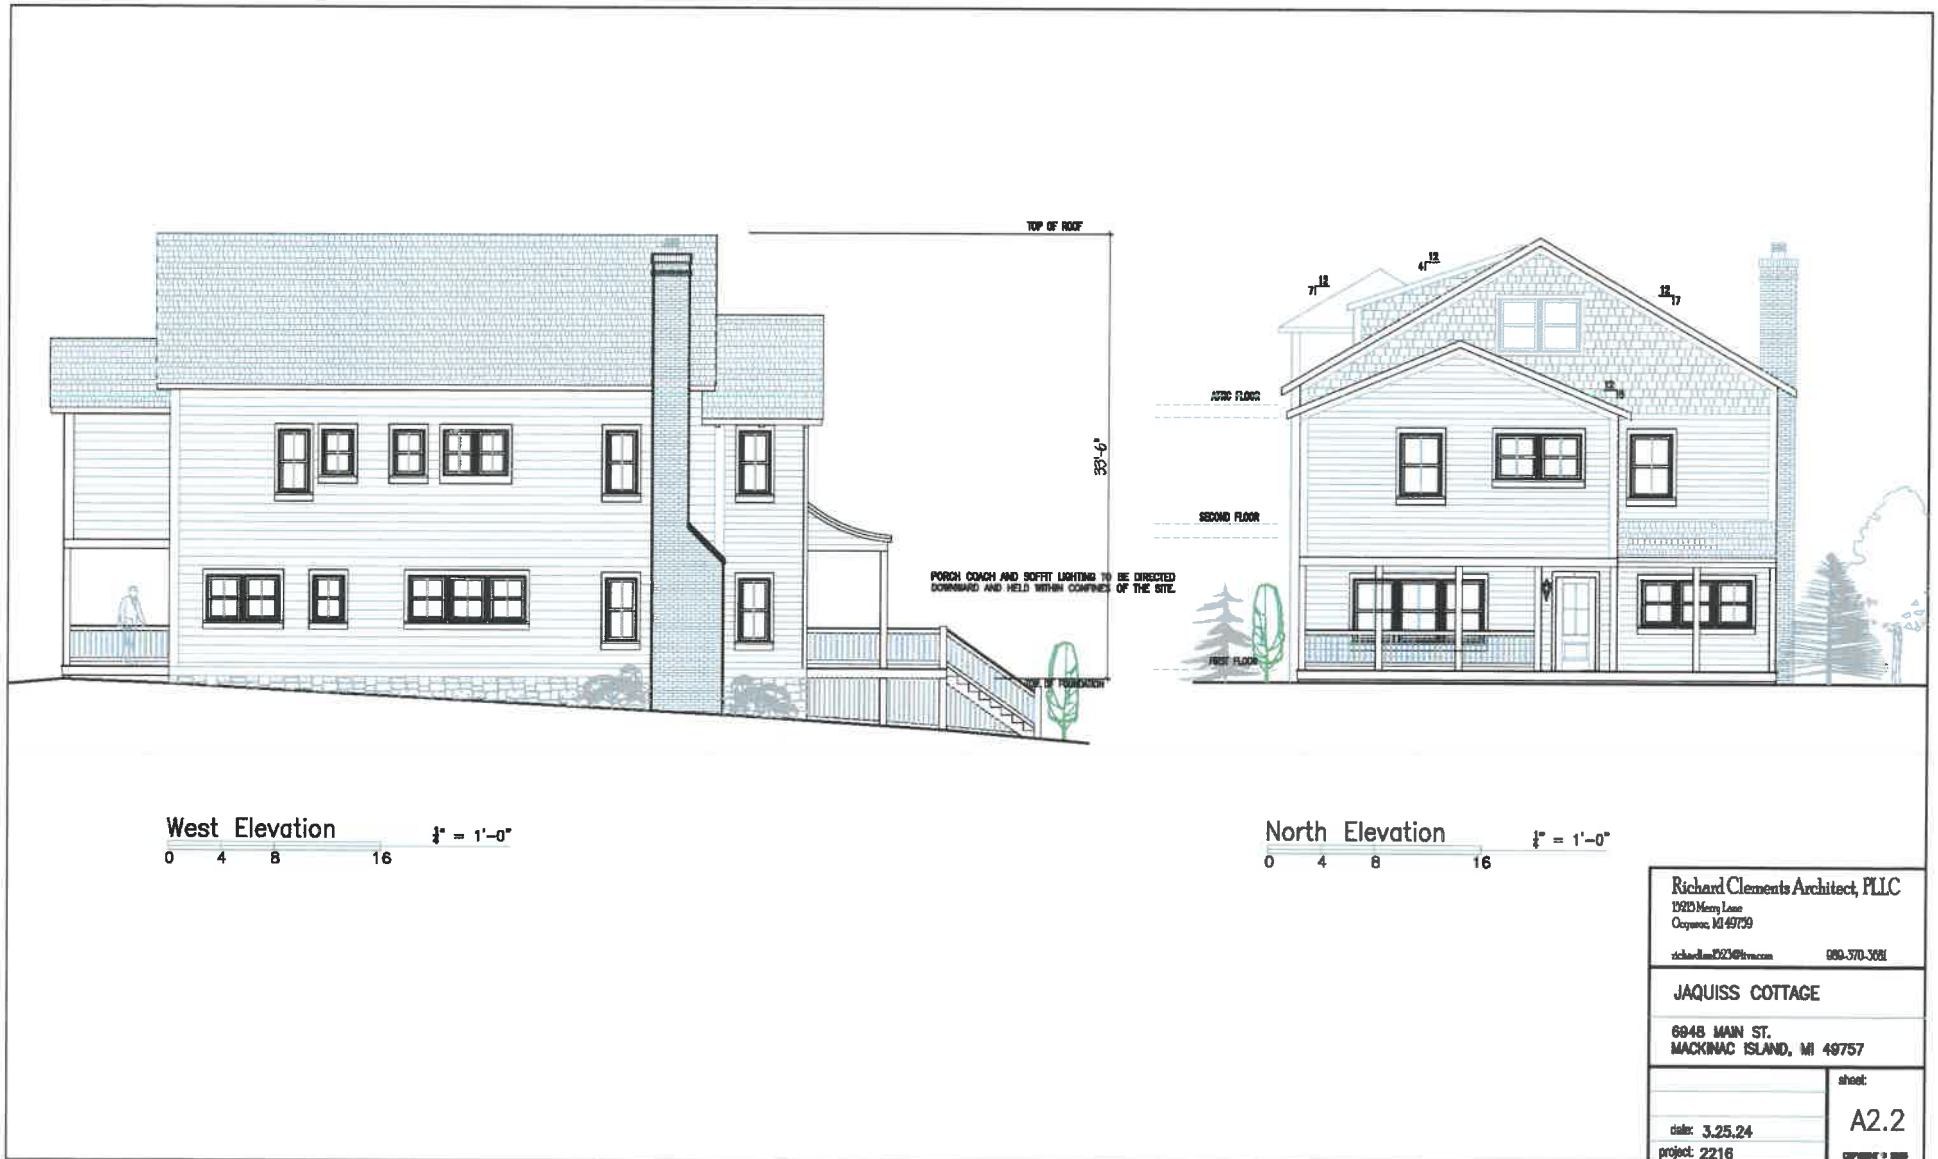


APPROVED
 Date: 7.9.24
 File #: _____

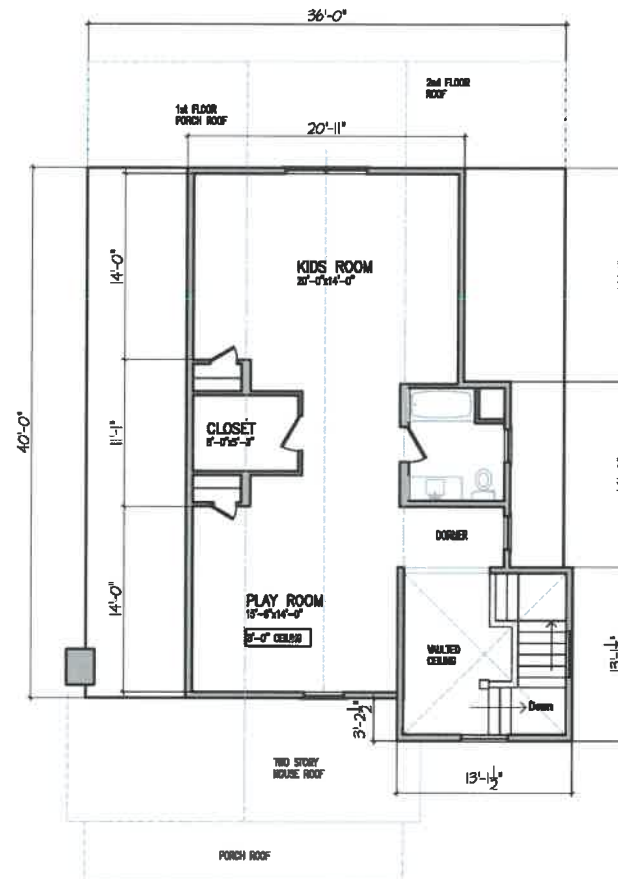


Attic Plan
 0 4 8 16
 935 Square Feet
 1/4" = 1'-0"

Richard Clements Architect, PLLC 1970 Mary Lane Oshtemo, MI 48759 richard@rca.com 989.370.3081	
JAQUISS COTTAGE	
6948 MAIN ST. MACKINAC ISLAND, MI 49757	
date: 3.25.24 project: 2218	sheet: A1.2 CONCEPT • 2023


RECEIVED
SEP 24 2024

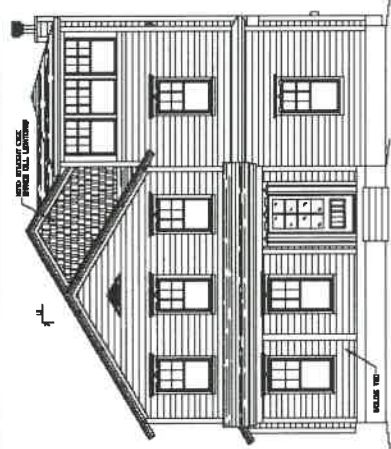


FRONT ELEVATION

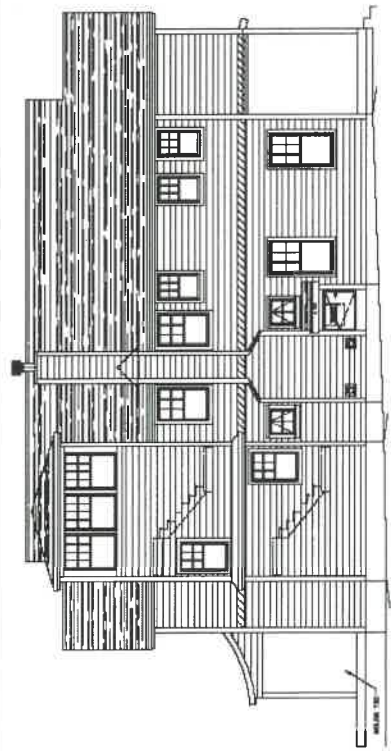

RIGHT ELEVATION

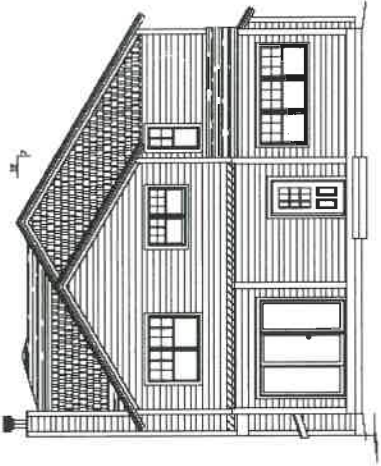


REAR ELEVATION

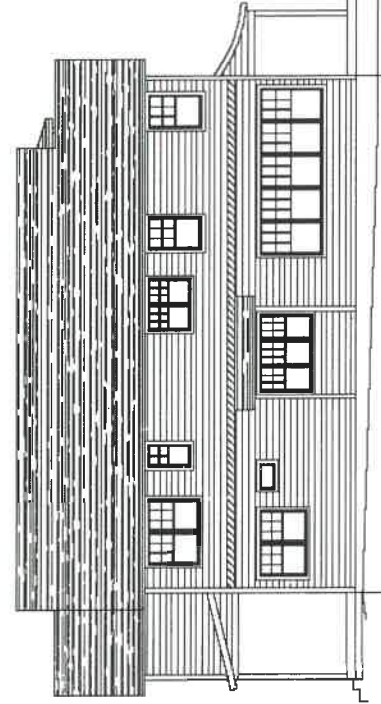


LEFT ELEVATION

1st FLOOR	1637 SF
2nd FLOOR	1878 SF
3rd FLOOR	168 SF
TOTAL	3754 SF
(DECKS NOT INCLUDED)	

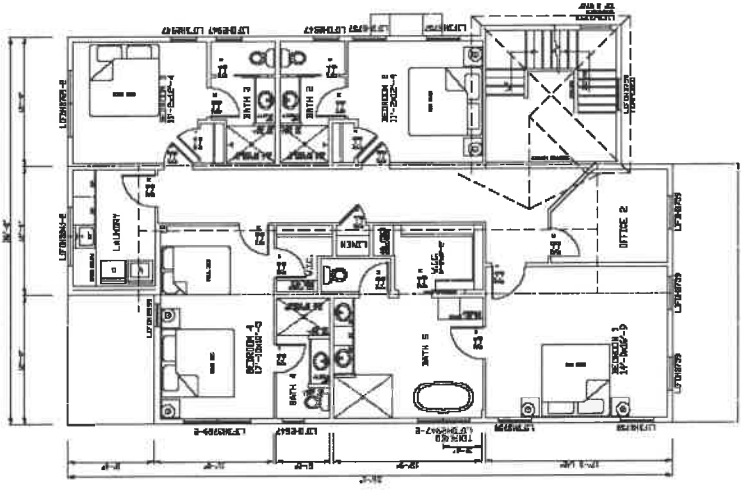

2ND FLOOR PLAN

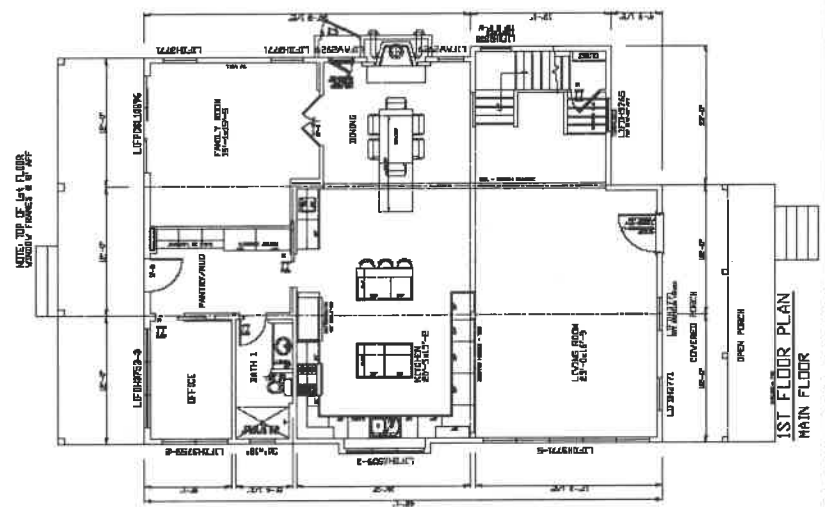

1ST FLOOR PLAN
MAIN FLOOR

NOTE: TOP OF 1st FLOOR
 FINISH FRAME IS 0'-0"



© 2018 Dickinson Homes, Inc. All rights reserved. This drawing is the property of Dickinson Homes, Inc. and is not to be reproduced without written permission.

LIMITED PURPOSE FOUNDATION DRAWING

1. Unless Dickinson Homes, Inc. acts as prime contractor, it provides the foundation drawings, as a specialty, and does not provide the foundation construction. The contractor shall provide the foundation construction.
2. The foundation drawings are provided for informational purposes only. They are not to be used for construction. The contractor shall provide the foundation construction.
SOIL BEARING CAPACITY: 2,500 PSF			
ITEM	DESCRIPTION	REMARKS	REMARKS
P1	9.555H 24"x24"x10"	NOT REQUIRED	
P2	11.017H 27"x27"x12"	NOT REQUIRED	
P3	14.701H 30"x30"x12"	NOT REQUIRED	
P4	17.715H 33"x33"x14"	NOT REQUIRED	
P5	20.680H 36"x36"x16"	NOT REQUIRED	
P6	23.694H 39"x39"x18"	NOT REQUIRED	
P7	26.708H 42"x42"x20"	NOT REQUIRED	
P8	29.722H 45"x45"x22"	NOT REQUIRED	
P9	32.736H 48"x48"x24"	NOT REQUIRED	
P10	35.750H 51"x51"x26"	NOT REQUIRED	

When applying selection based upon foundation, the thickness of the footing must be adequate from each side of the foundation to provide adequate reinforcement. The dimensions of the foundation shall be noted on the drawing.

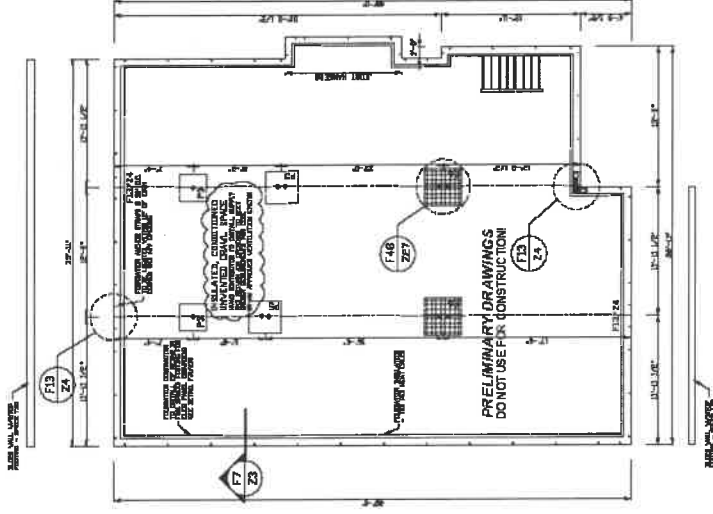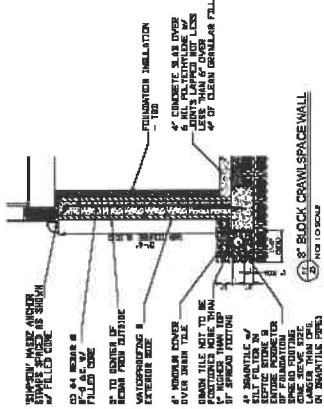

PRELIMINARY DRAWINGS
DO NOT USE FOR CONSTRUCTION!

JOB #C1885
DRAWING SCALE 1/8" = 1'-0"

