
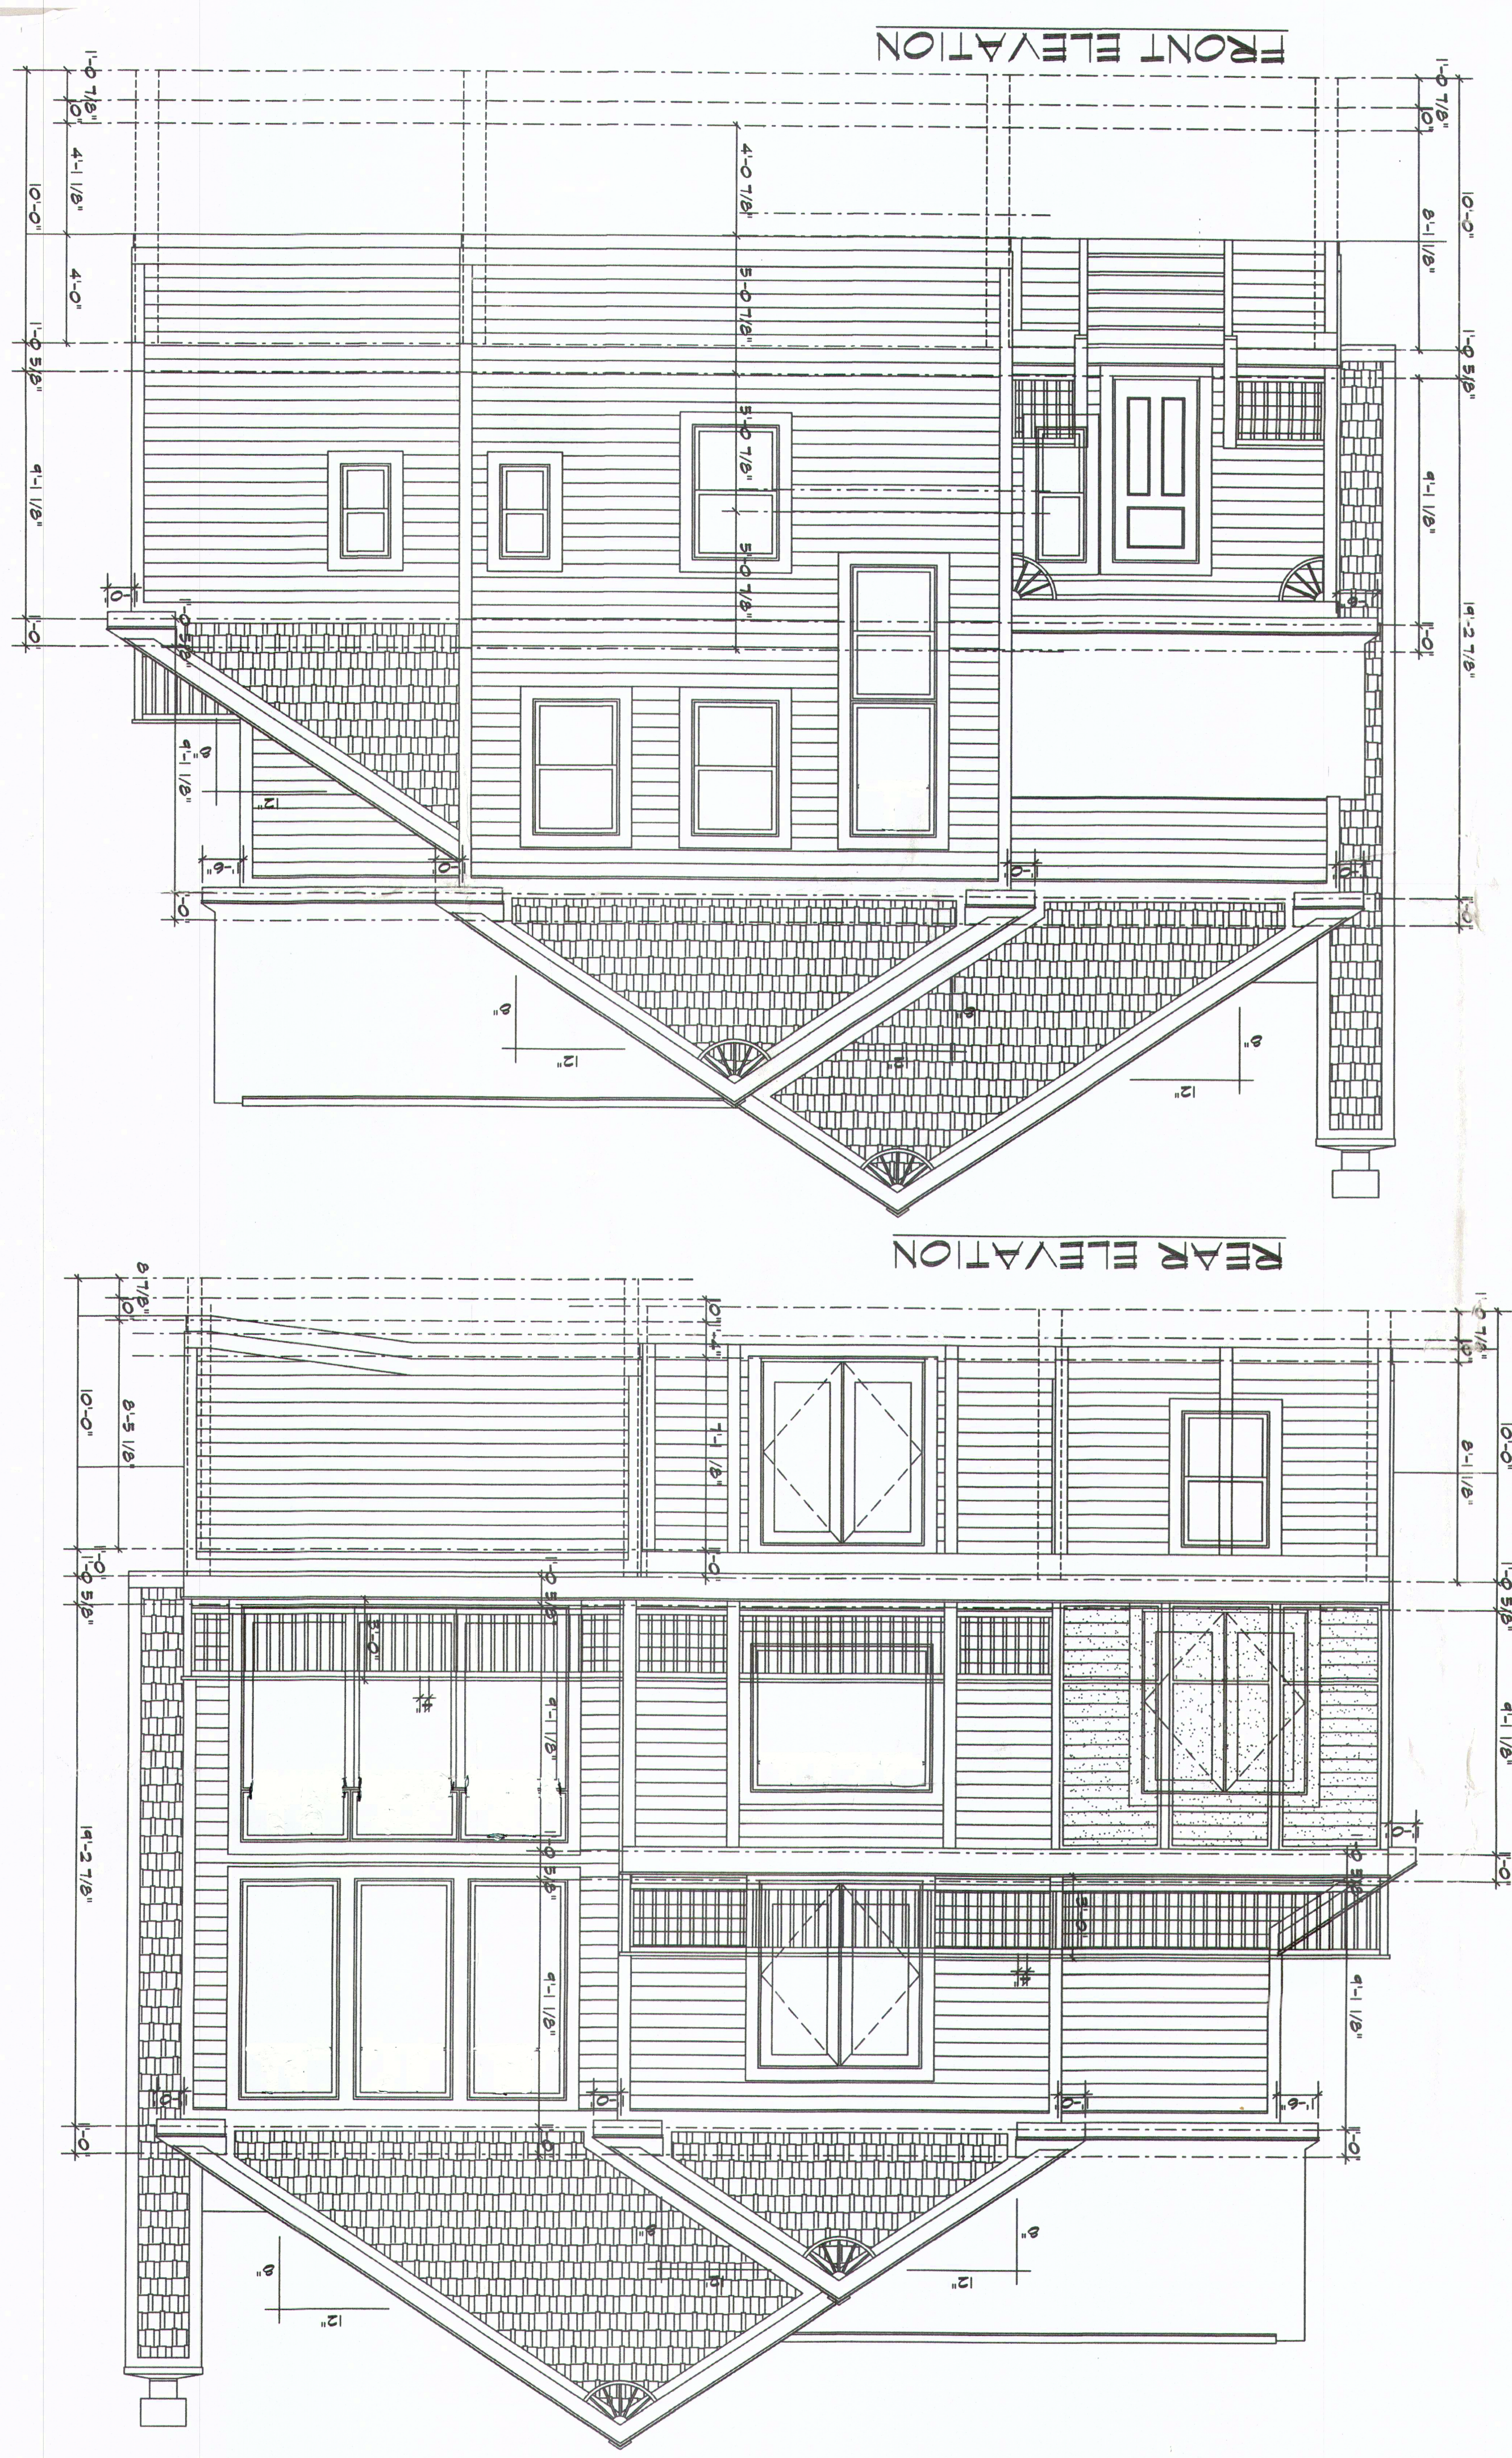


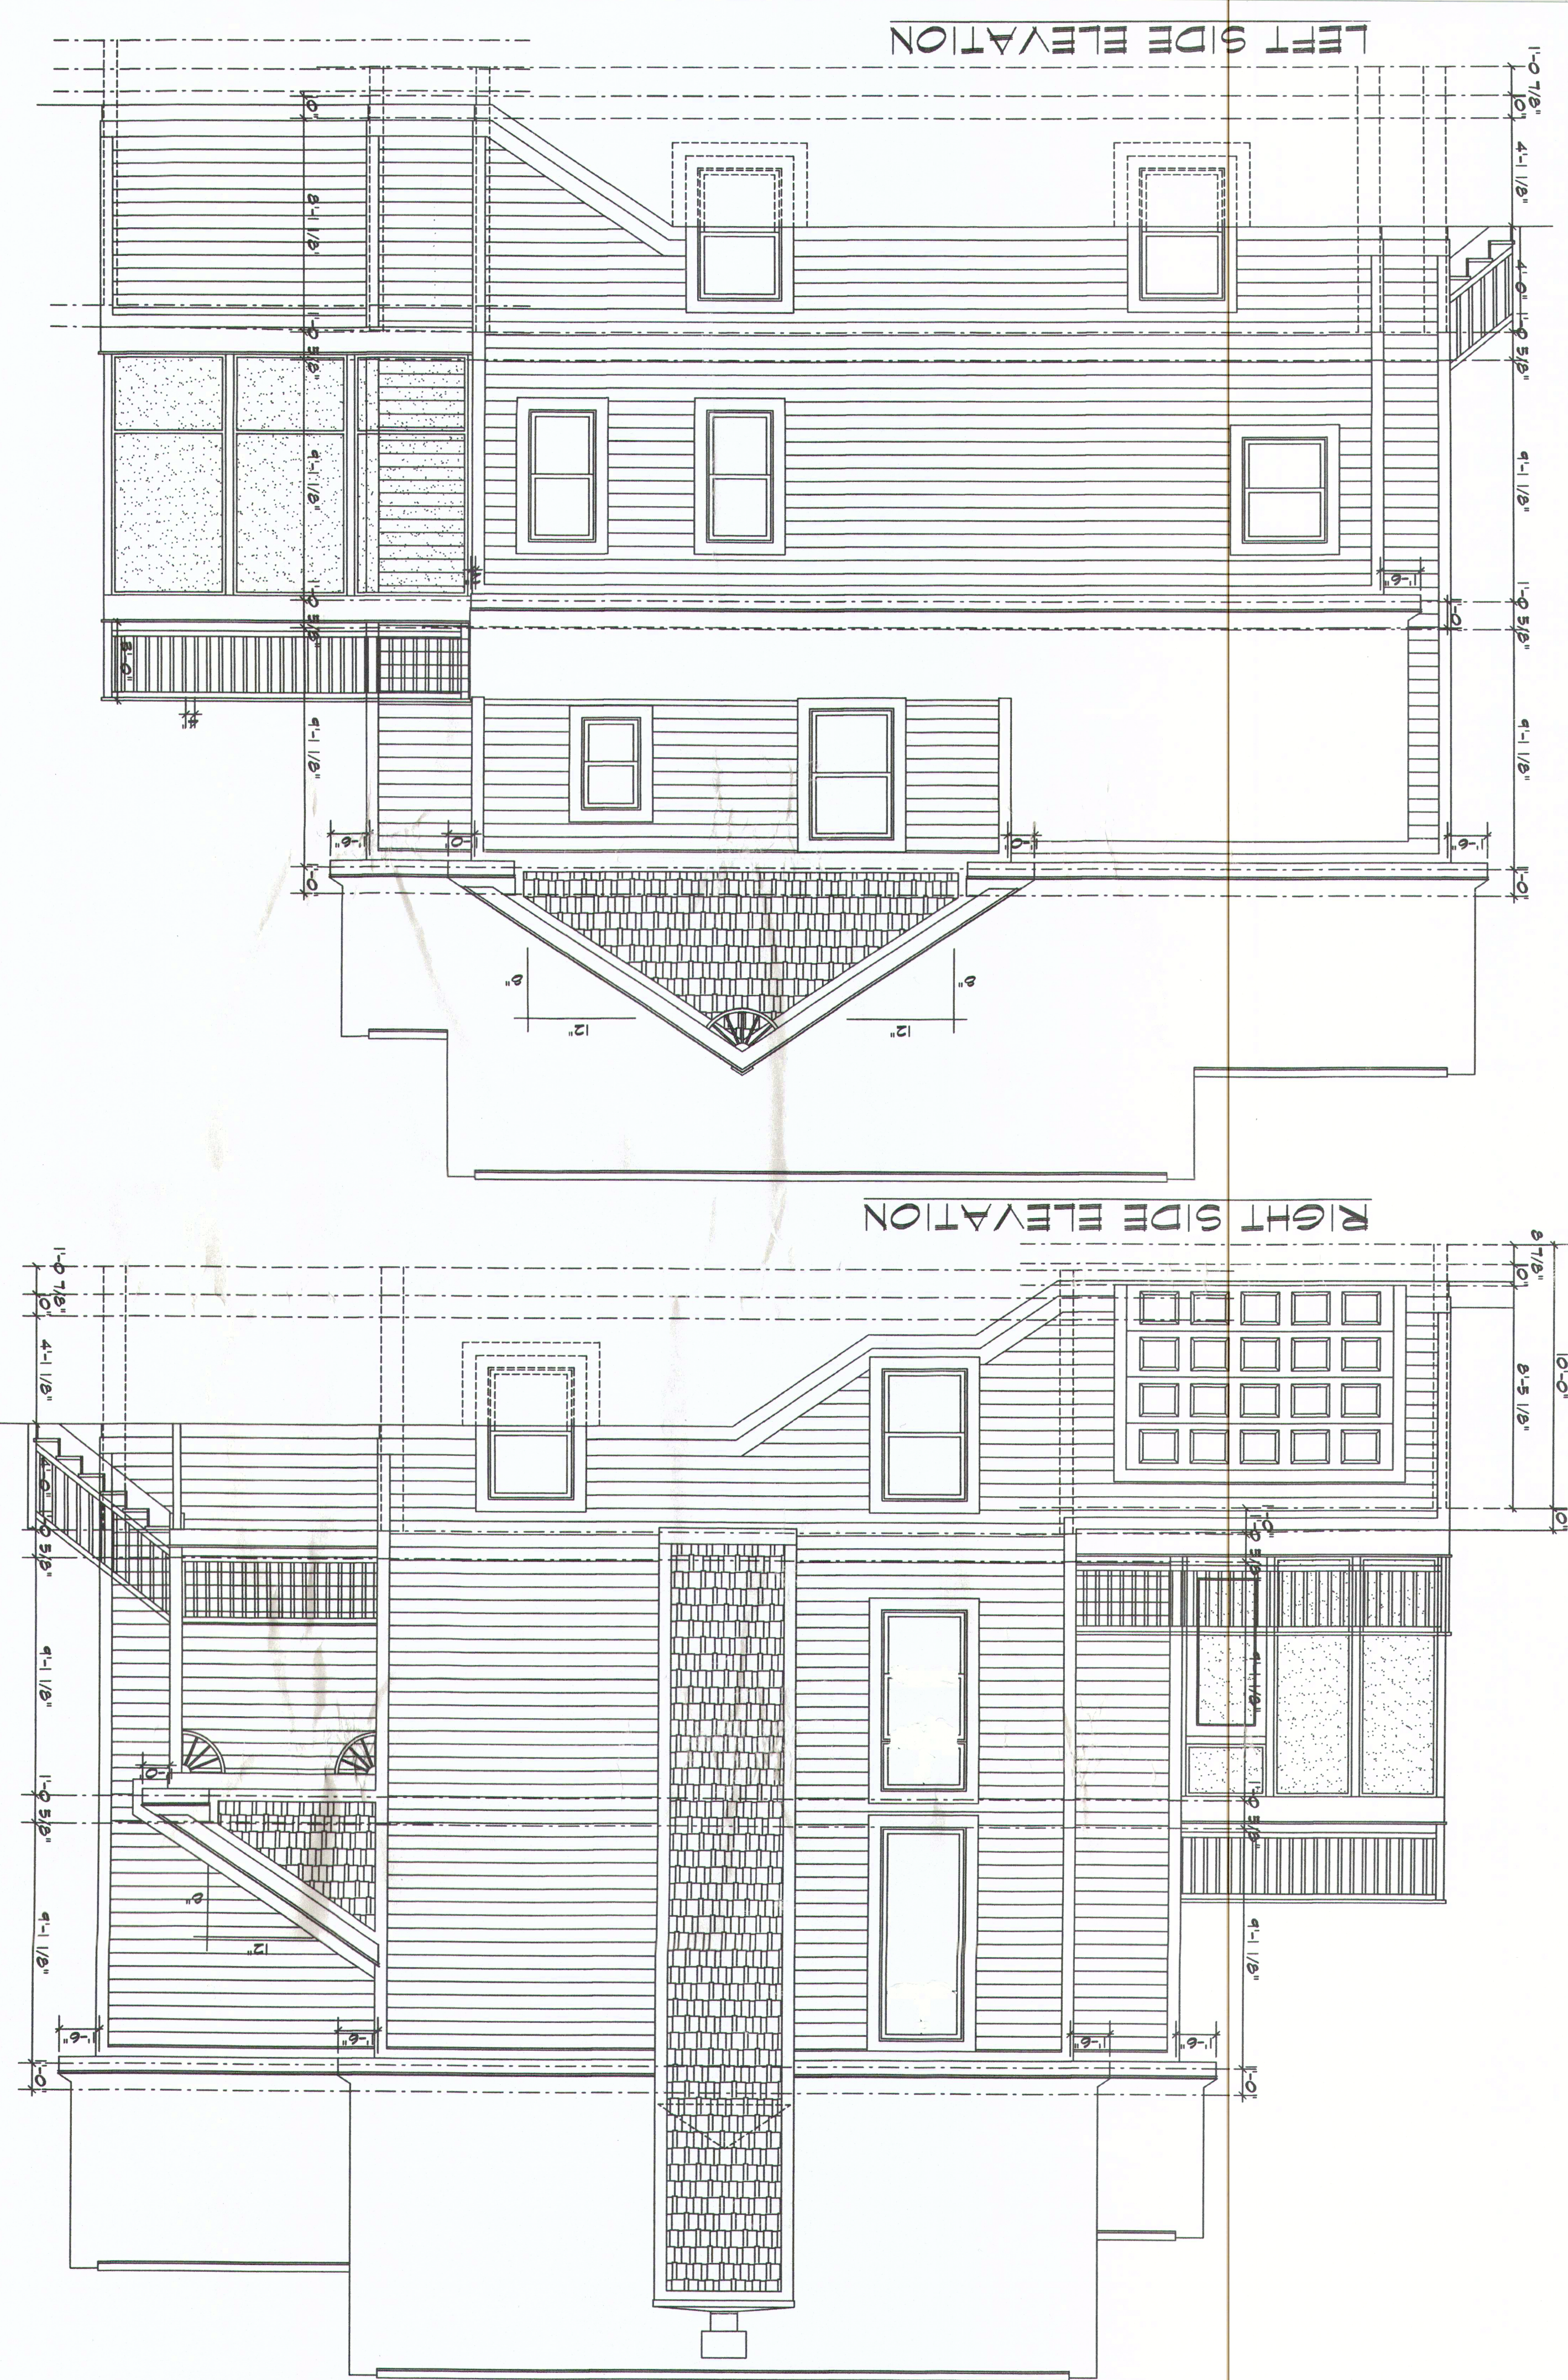

Sheet: 3 of 3

Drawing no: .

RESIDENCE FOR:

JOHN DEAVEY

drawn by: JOHN R KITTLE	checked by:	scale: 1/4"=1'-0"	date: OCT. 18, 2016	revised:
----------------------------	-------------	----------------------	------------------------	----------

**DESIGN
DEPOT** INC.
3325 LOGAN VALLEY RD
TRAVERSE CITY, MI 49684
PH: (231) 946-1004
JOHN R. KITTLE
WEB SITE: WWW.DESIGNDEPOTINC.COM

Any reproduction of these parts are prohibited by Federal Copyright Law. Any illegal reproduction will be pursued to the fullest extent of the copyright law. Drawings produced by Design Depot, Inc. are copyrighted material and has been approved only for the purchaser to create permits to construct one structure for one year from plot date. If purchaser wishes to construct a second structure, updated drawings must be purchased prior to applying for construction permits.