


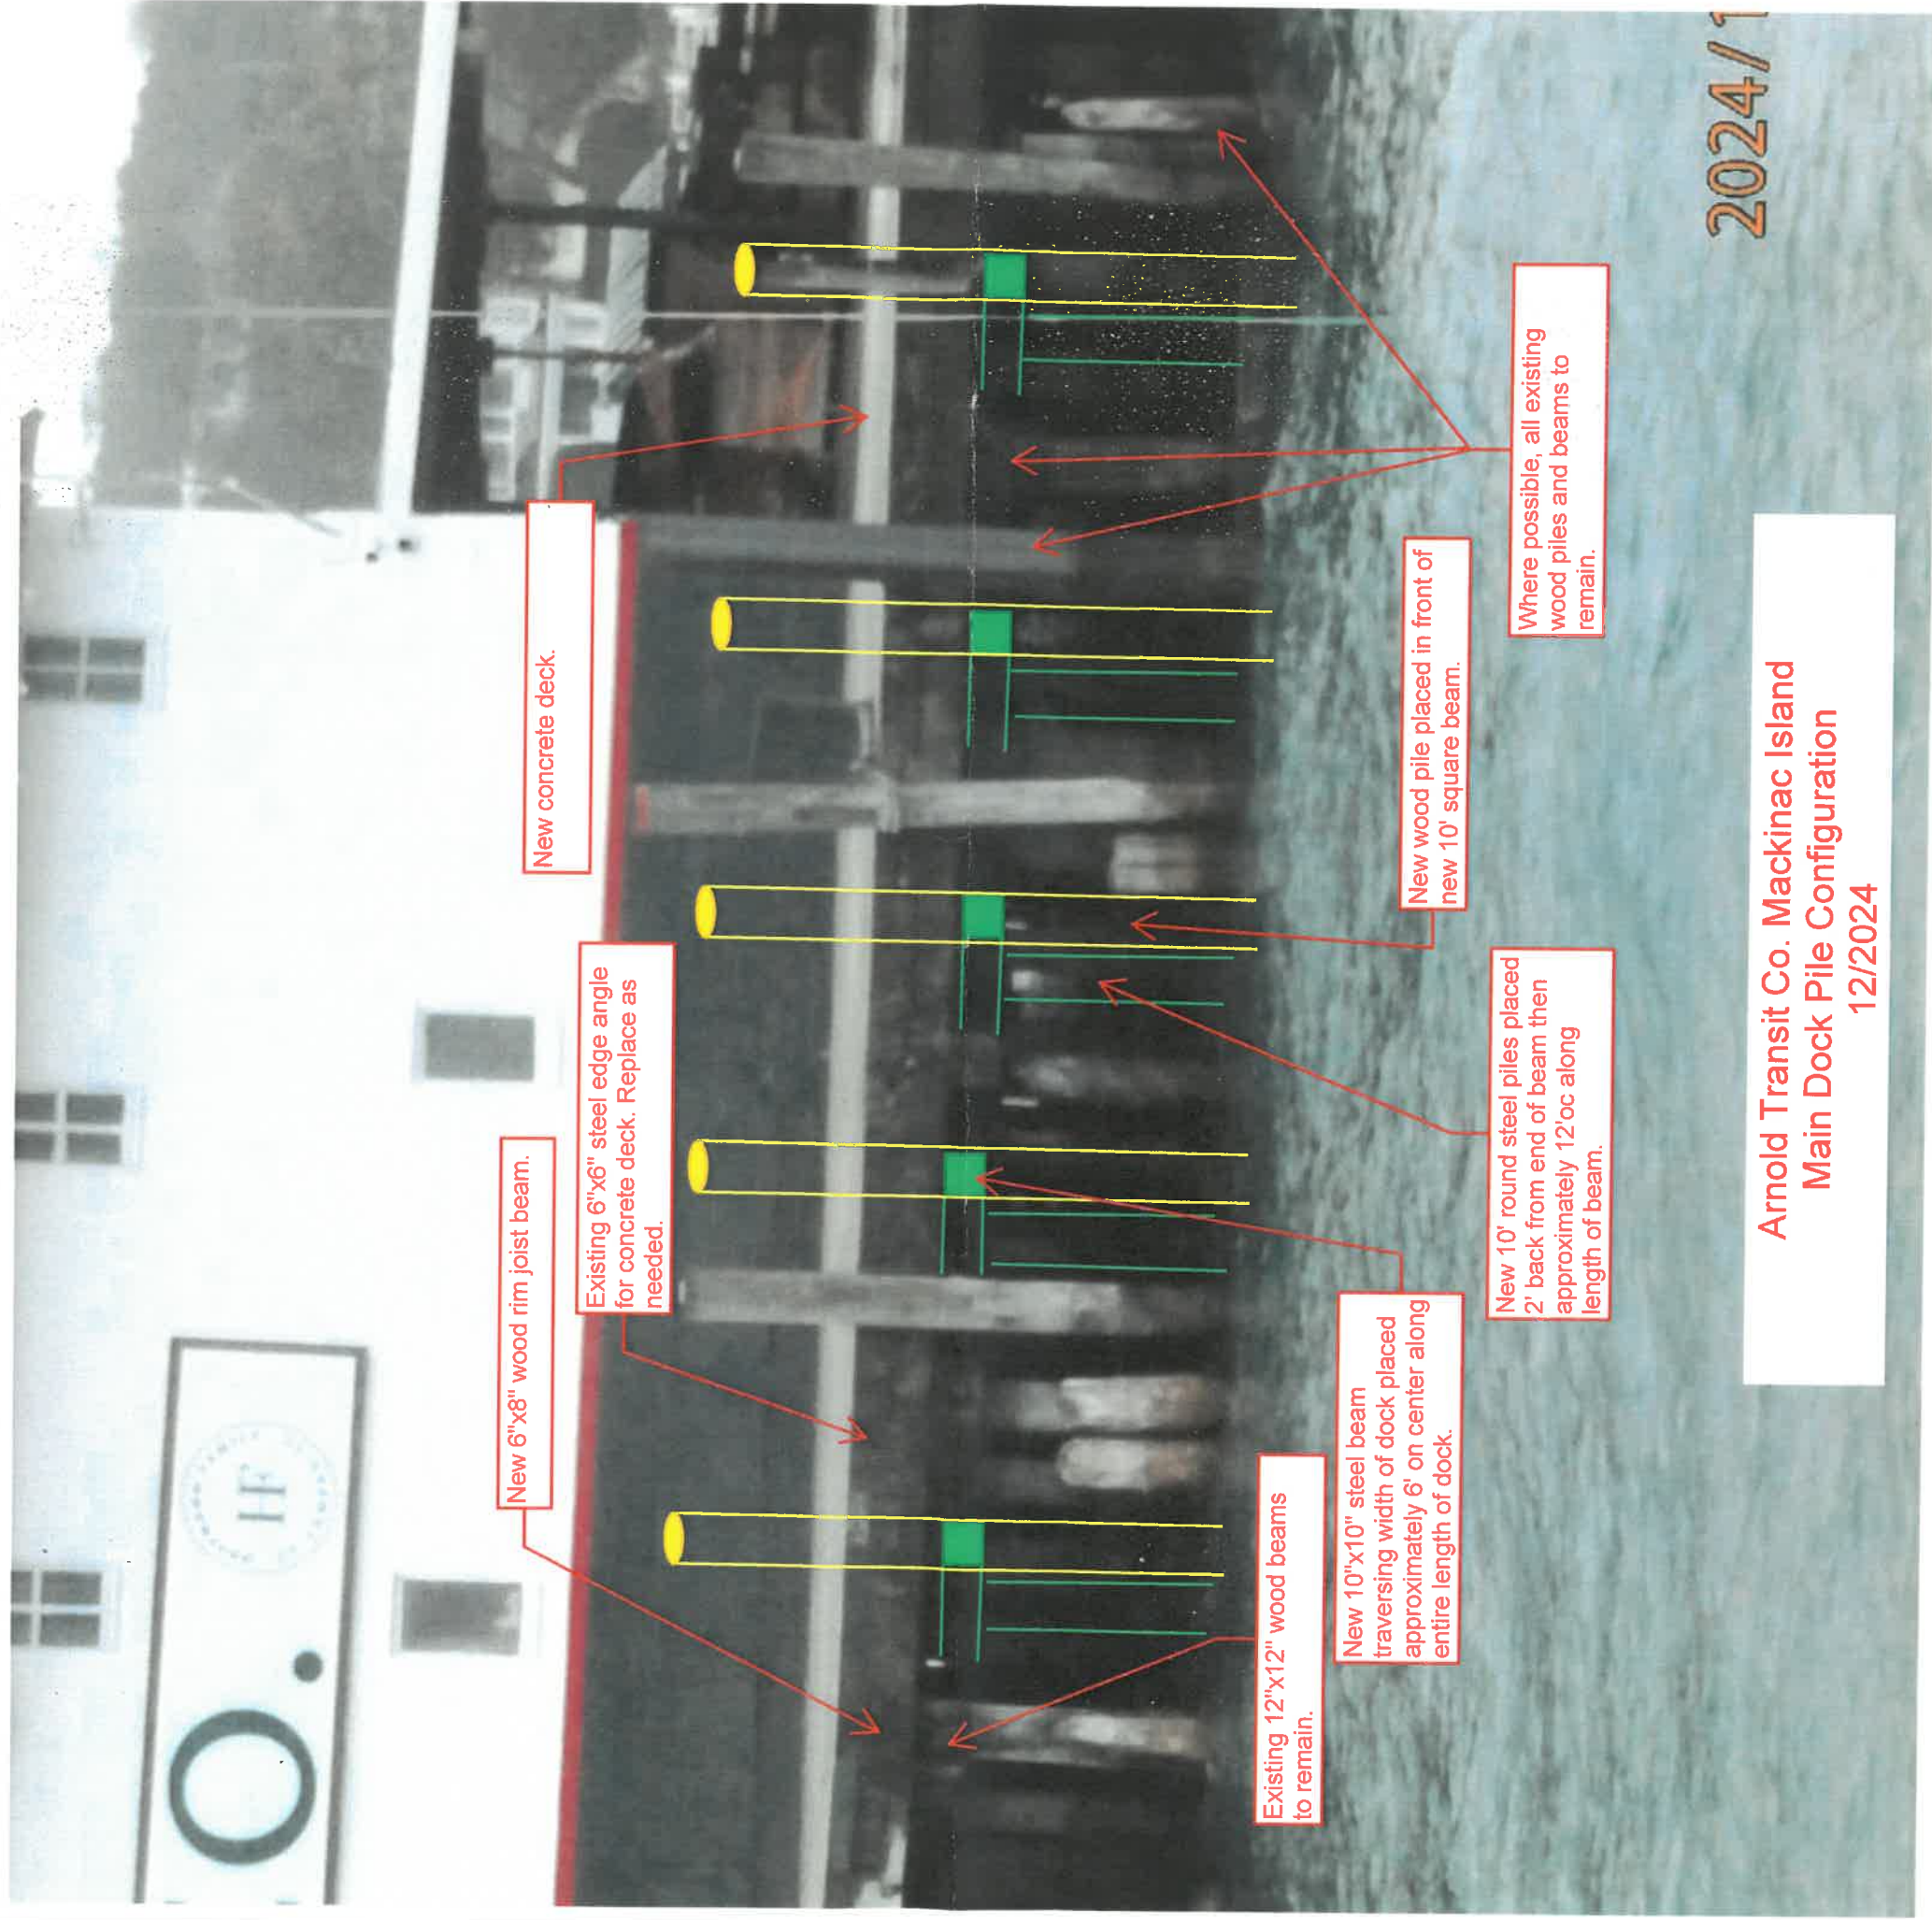

Arnold Transit Co. Mackinac Island  
Main Dock Pile Configuration  
12/2024

