


File No. CD24-003/004-006
Exhibit D
Date 1-28-24
Initials KD

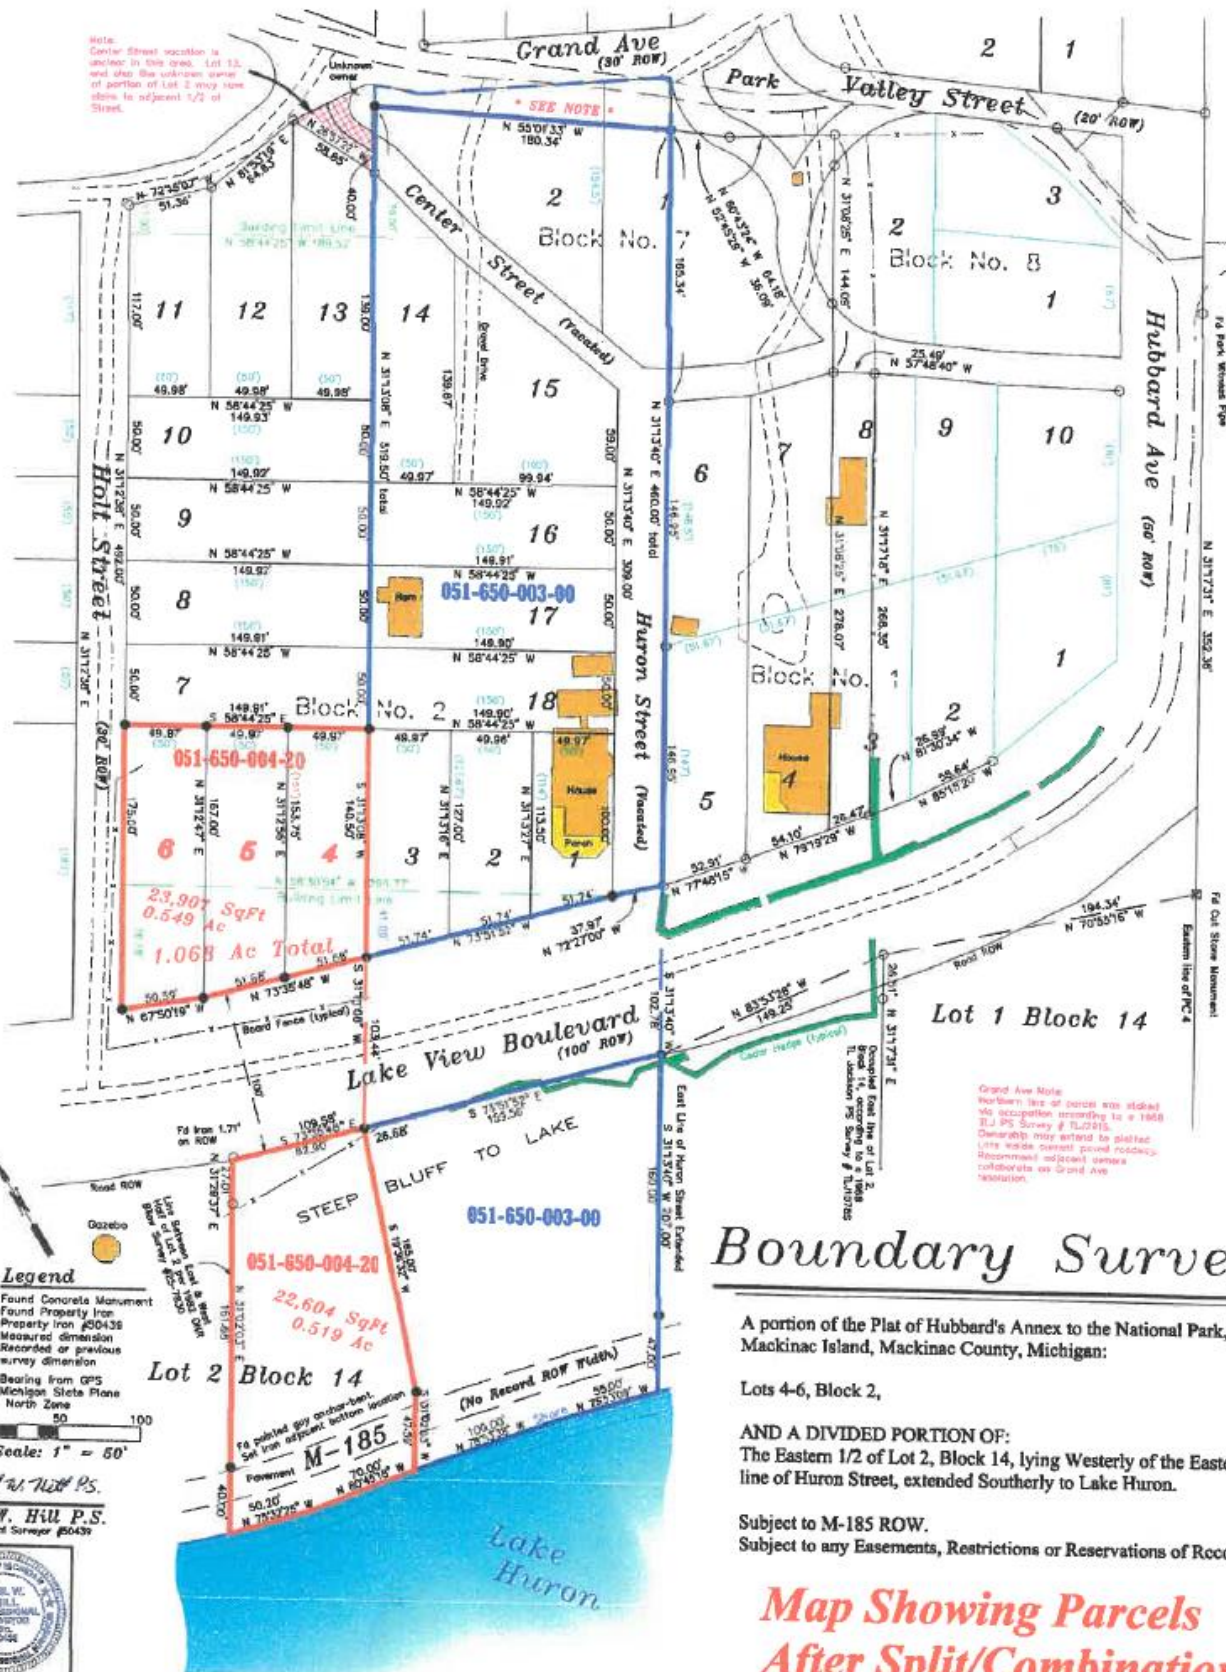

Boundary Survey

A portion of the Plat of Hubbard's Annex to the National Park, Mackinac Island, Mackinac County, Michigan:
Lots 4-6, Block 2,
AND A DIVIDED PORTION OF:
The Eastern 1/2 of Lot 2, Block 14, lying Westerly of the Eastern line of Huron Street, extended Southerly to Lake Huron.
Subject to M-185 ROW.
Subject to any Easements, Restrictions or Reservations of Record.

**Map Showing Parcels
After Split/Combination**

Page # 1 of 1
Date: 1/26/2026 Orig: 3/05/2024
Order No.: 24025a-JS-Blk2/14-HA
Drawn By: Neil W. Hill P.S.
Revisions:

Client:
Jeff Steiner
Mackinac Island, MI



Mackinac Country Land Surveys
429 Ellsworth St. ~ St. Ignace, MI 49781
(906) 643-9418 www.MackinacSurveys.com