

TCE LINE TABLE

| NAME | DIRECTION       | LENGTH |
|------|-----------------|--------|
| L1   | N 36° 26' 29" W | 33.73' |
| L2   | N 89° 55' 47" E | 20.00' |
| L3   | S 0° 04' 13" E  | 27.16' |




PARCEL NUMBER: 0907360000113119  
SWR HOLDINGS LLC

ROW CURVE TABLE

| NAME | CHORD DIRECTION | RADIUS | ARC LENGTH | CHORD LENGTH | TANGENT LENGTH |
|------|-----------------|--------|------------|--------------|----------------|
| C1   | N 45° 17' 20" W | 25.00' | 38.92'     | 35.11'       | 24.65'         |

ROW LINE TABLE

| NAME | DIRECTION       | LENGTH  |
|------|-----------------|---------|
| L1   | N 89° 52' 15" W | 128.23' |
| L2   | N 0° 41' 33" W  | 278.89' |
| L3   | S 42° 38' 24" E | 53.91'  |
| L4   | S 0° 32' 39" E  | 130.00' |
| L5   | S 19° 52' 47" E | 113.94' |
| L6   | N 89° 55' 47" E | 60.00'  |
| L7   | S 36° 26' 29" E | 33.73'  |

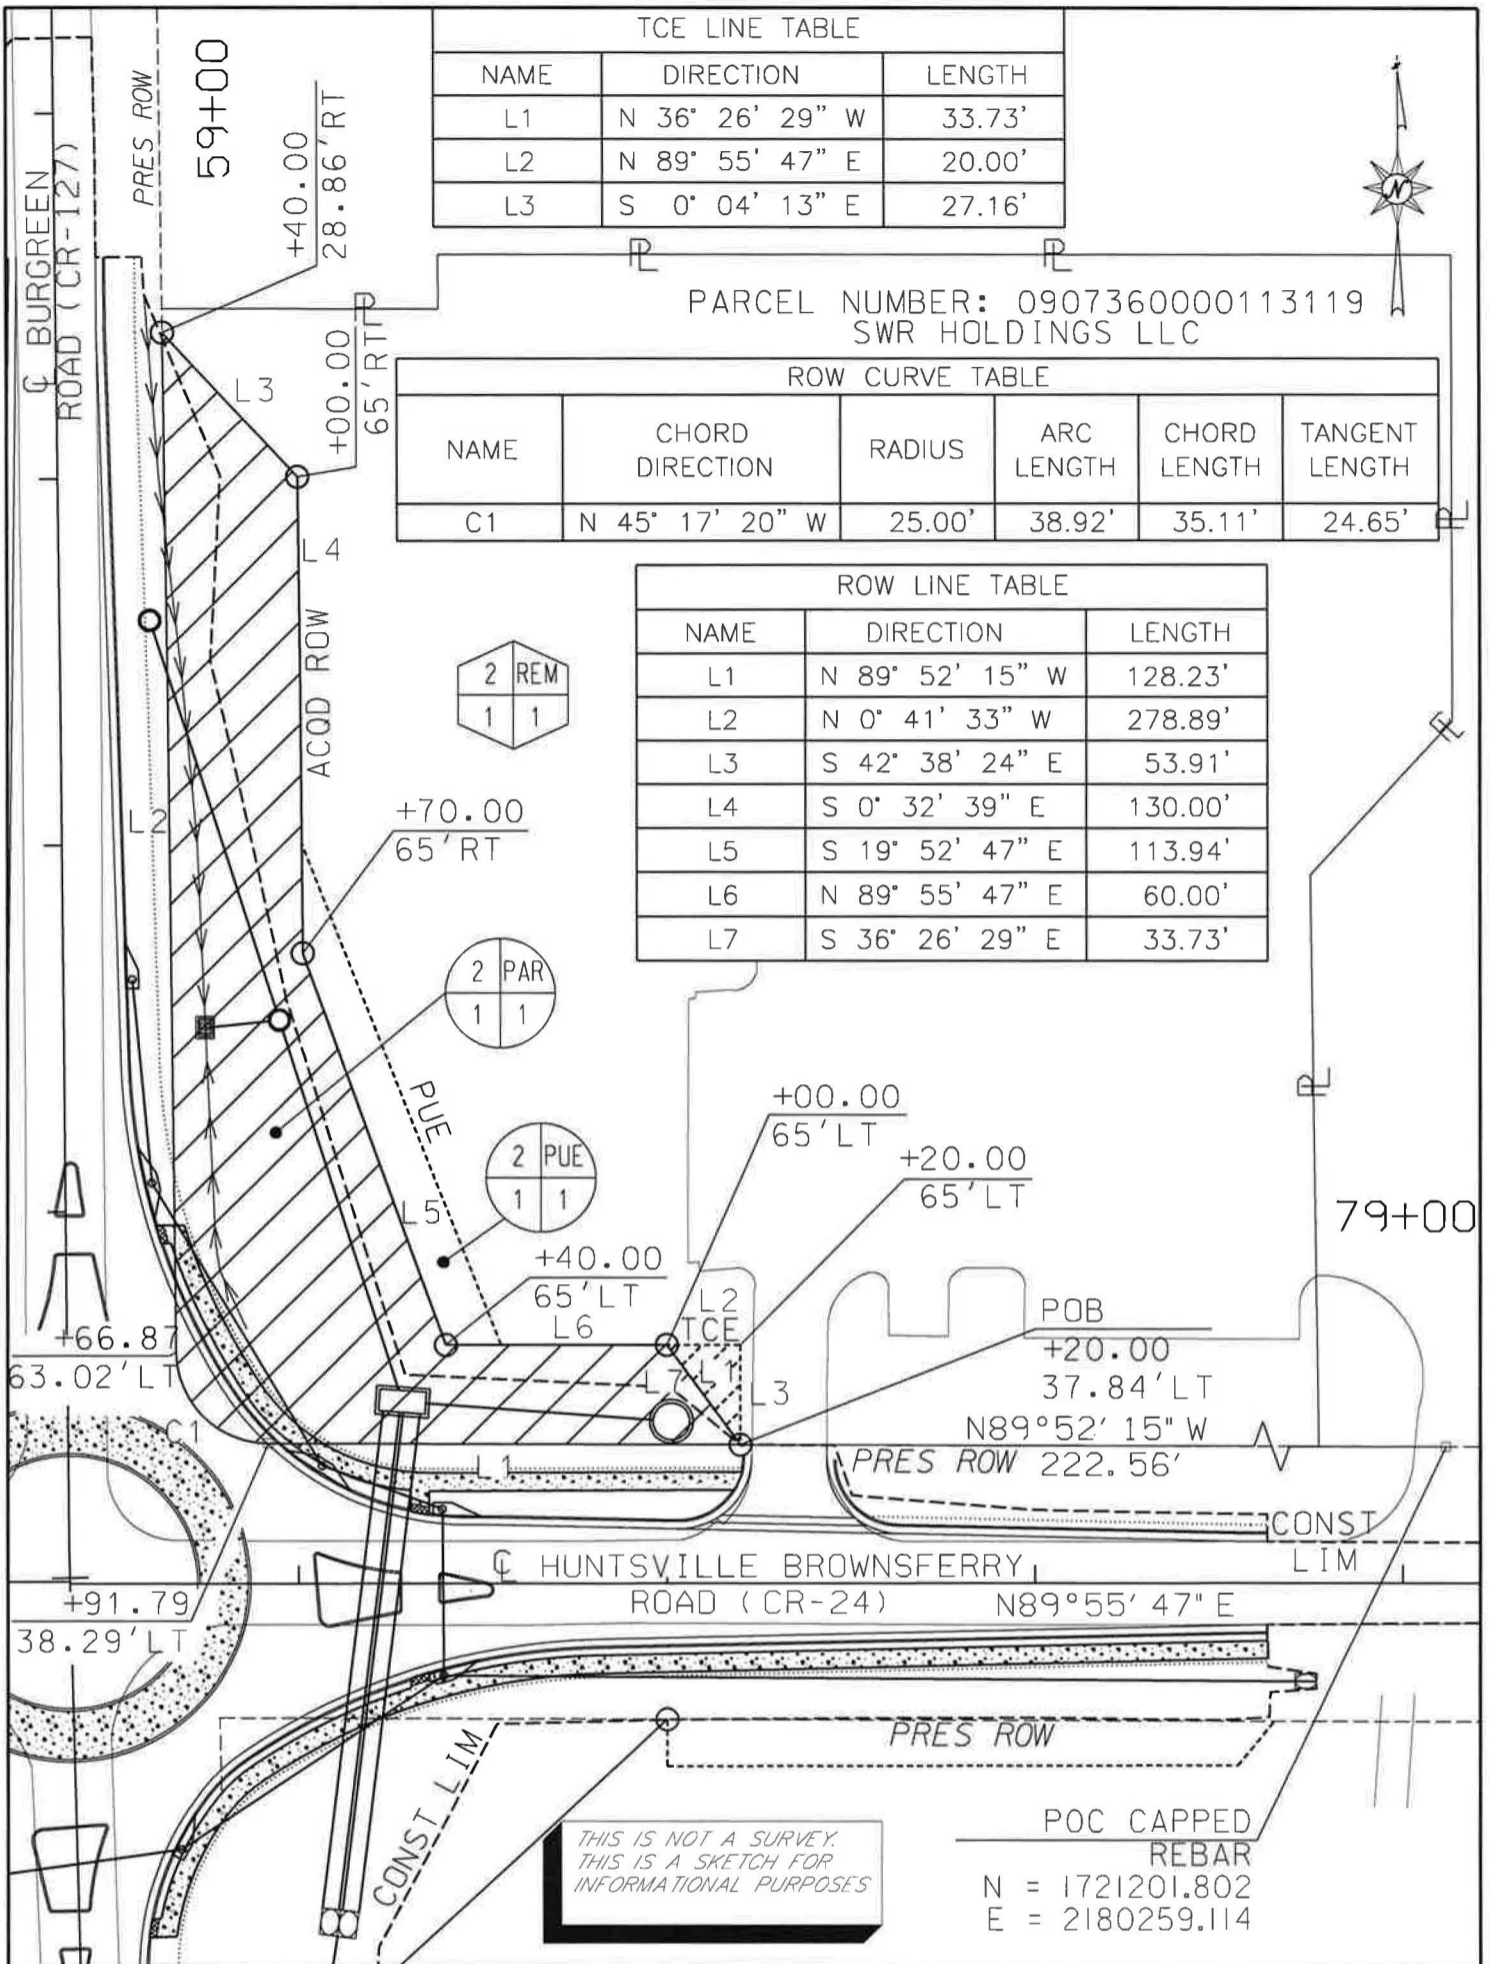

CITY OF MADISON

\*NOTE: ORIGINAL ACREAGE OBTAINED FROM TAX MAPS

PROJECT NO: 22-036  
TRACT NUMBER: 2  
COUNTY: MADISON COUNTY  
OWNER: SWR HOLDINGS LLC

\* ORIGINAL ACREAGE: 2.42 AC±  
T.C.E. REQUIRED: 0.01 AC±  
P.U.E. REQUIRED: 0.04 AC±  
R.O.W. REQUIRED: 0.34 AC±  
REMAINING ACRES: 2.04 AC±

SCALE: 1" = 50'      DATE: 01-22-2024      REVISED:

SHEET 1 OF 2