

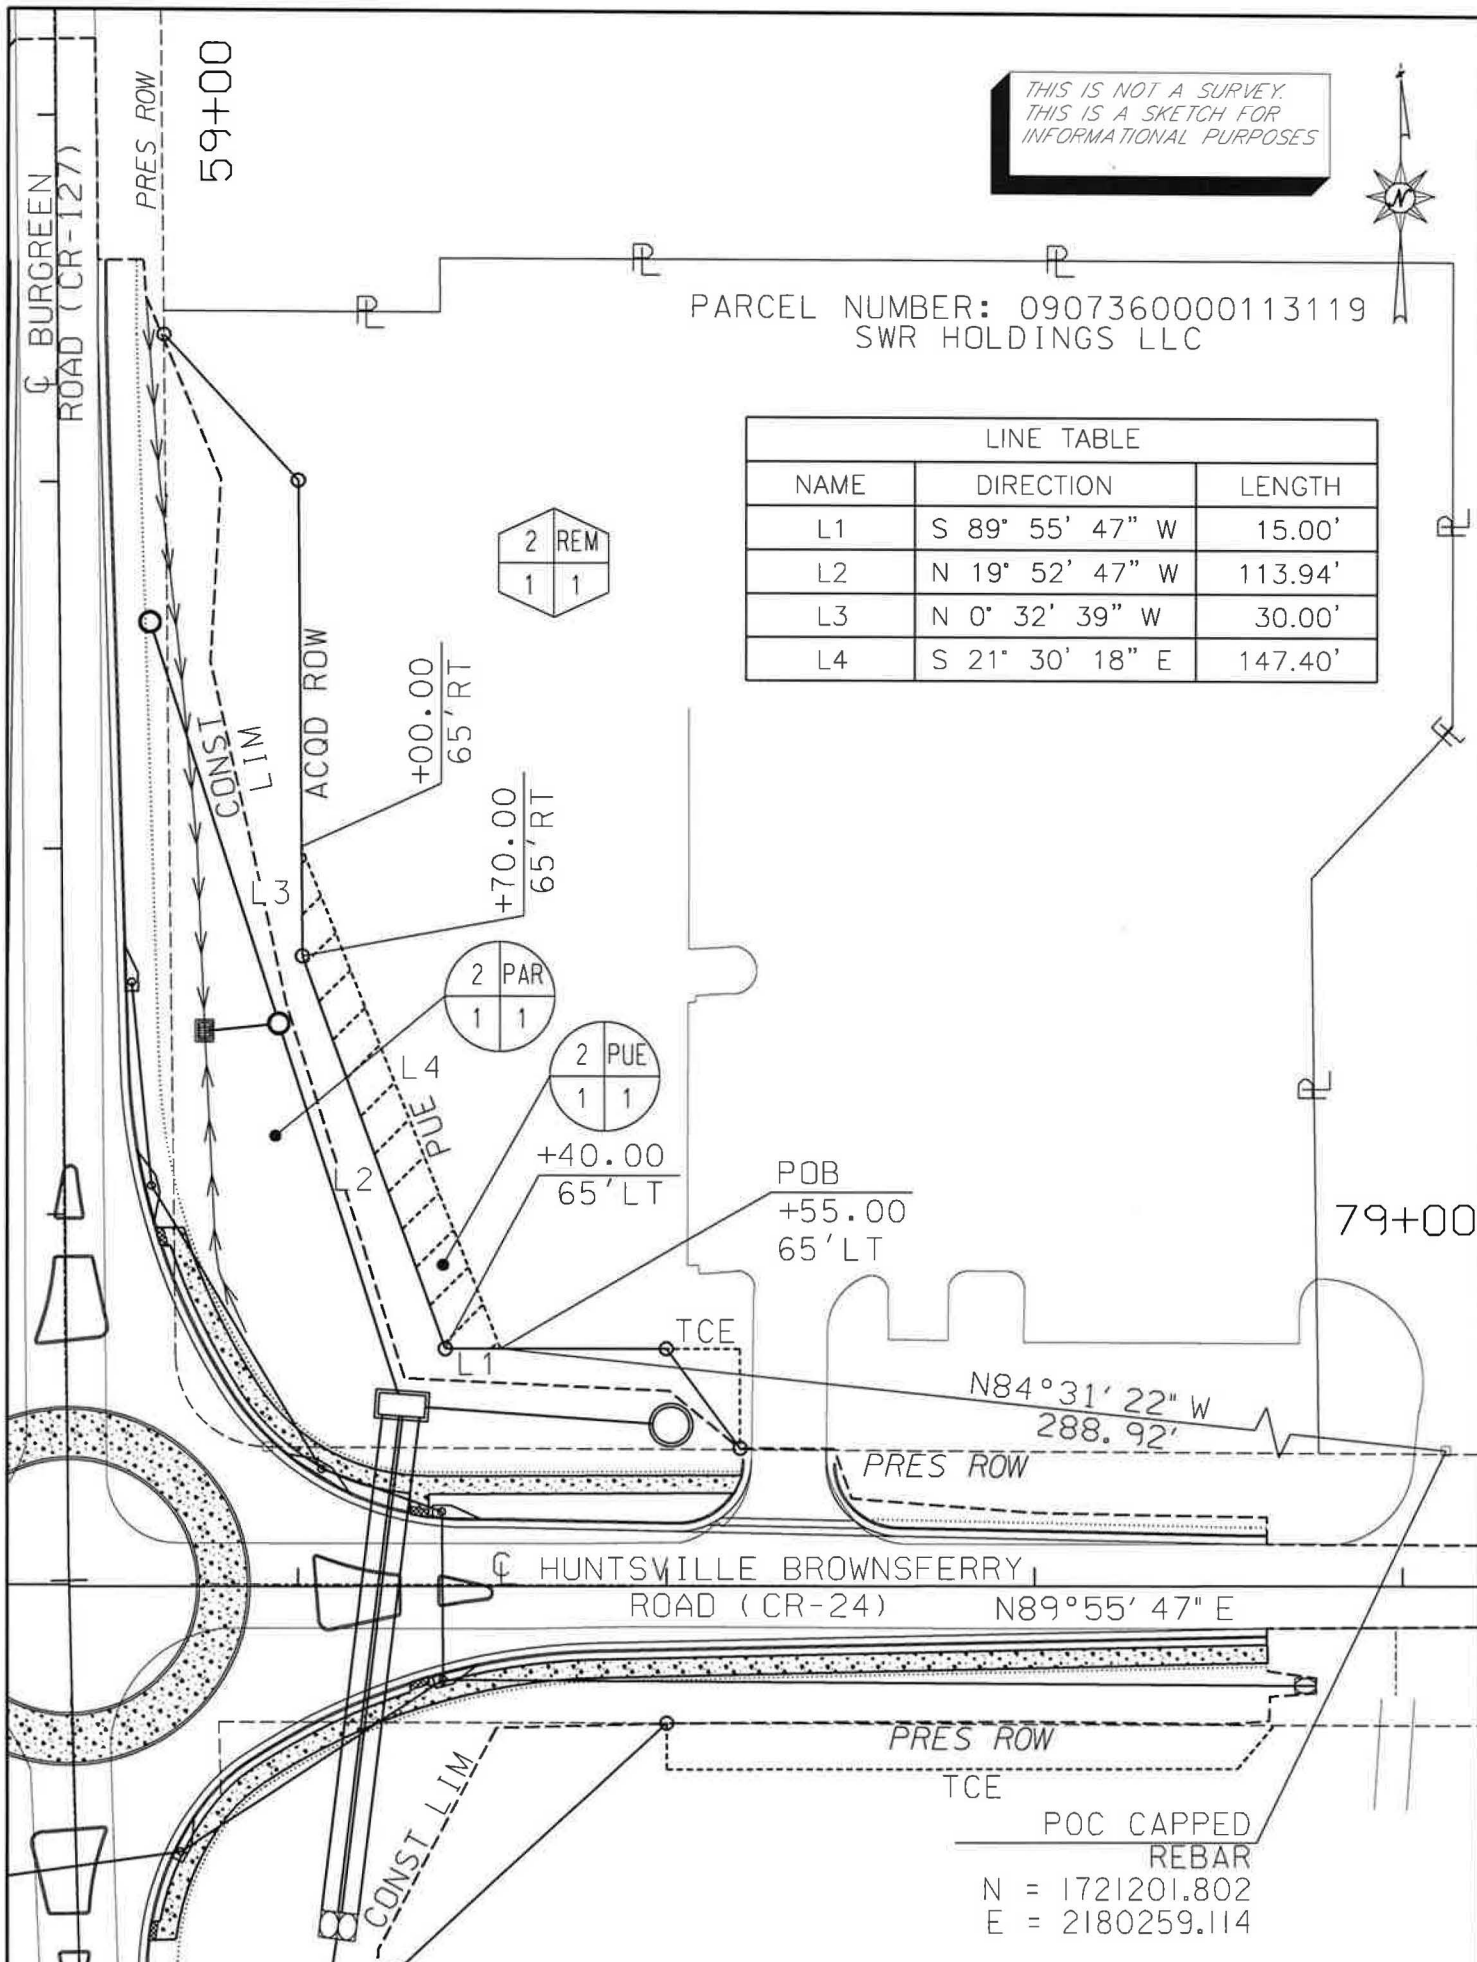
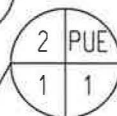


THIS IS NOT A SURVEY.
THIS IS A SKETCH FOR
INFORMATIONAL PURPOSES

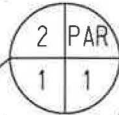

PARCEL NUMBER: 0907360000113119
SWR HOLDINGS LLC

LINE TABLE		
NAME	DIRECTION	LENGTH
L1	S 89° 55' 47" W	15.00'
L2	N 19° 52' 47" W	113.94'
L3	N 0° 32' 39" W	30.00'
L4	S 21° 30' 18" E	147.40'

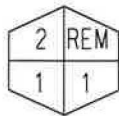

CITY OF MADISON

*NOTE: ORIGINAL ACREAGE OBTAINED FROM TAX MAPS

* ORIGINAL ACREAGE:	2.42 AC±
T.C.E. REQUIRED:	0.01 AC±
P.U.E. REQUIRED:	0.04 AC±
R.O.W. REQUIRED:	0.34 AC±
REMAINING ACRES:	2.04 AC±

PROJECT NO: 22-036
TRACT NUMBER: 2
COUNTY: MADISON COUNTY
OWNER: SWR HOLDINGS LLC

SCALE: 1" = 50' DATE: 01-22-2024 REVISED:

SHEET 2 OF 2