
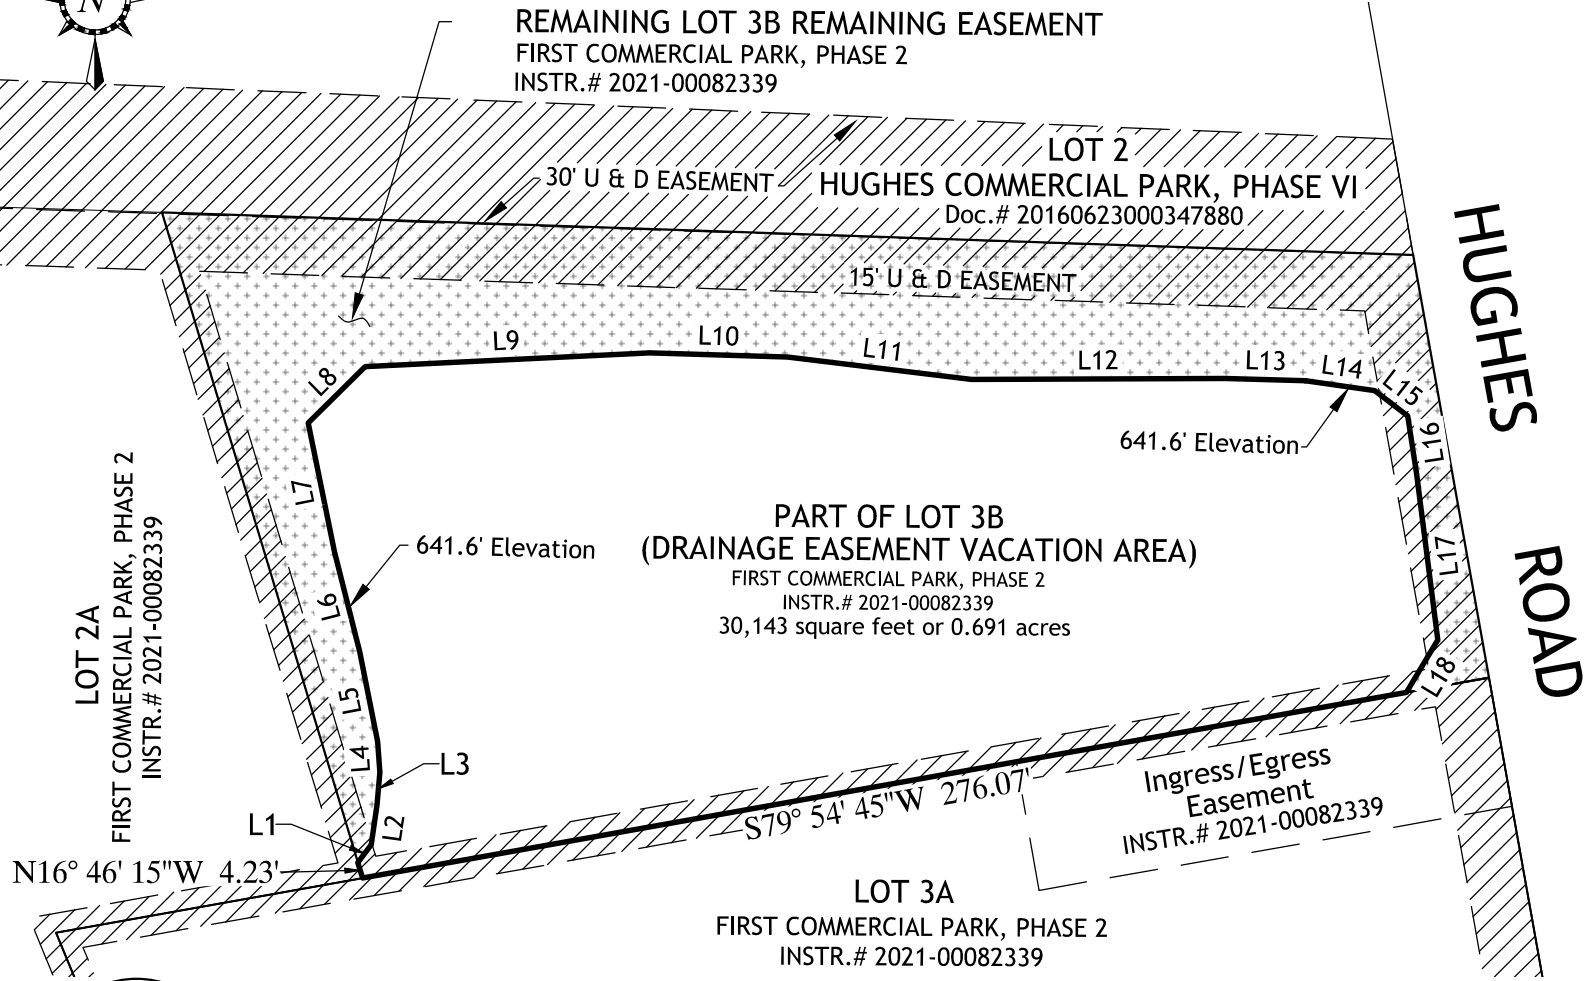


EXHIBIT

NOTE: THE INTENT OF THIS EXHIBIT DOES NOT VACATE ANY MUNICIPAL UTILITY AND DRAINAGE EASEMENTS.

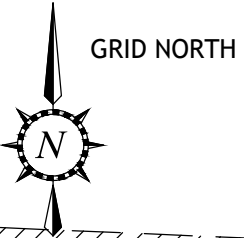

LINE TABLE		
#	Length	Bearing
L1	5.81'	N36° 35' 14"E
L2	10.41'	N8° 29' 49"E
L3	8.57'	N4° 53' 06"E
L4	7.96'	N4° 04' 09"W
L5	23.88'	N11° 18' 49"W
L6	26.89'	N14° 06' 52"W
L7	34.25'	N11° 36' 44"W
L8	20.87'	N45° 25' 14"E
L9	74.17'	N87° 12' 02"E
L10	35.92'	S88° 12' 50"E
L11	48.26'	S83° 04' 02"E
L12	66.14'	N89° 47' 48"E
L13	20.79'	S88° 23' 40"E
L14	18.29'	S81° 53' 51"E
L15	10.83'	S52° 25' 31"E
L16	15.37'	S8° 49' 13"E
L17	43.50'	S7° 15' 57"E
L18	15.92'	S31° 05' 32"W

LEGEND

- = PLATTED UTILITY AND DRAINAGE EASEMENT NOT BEING VACATED
- = LOT 3B DRAINAGE EASEMENT NOT BEING VACATED



HALLIBURTON
SURVEYING & MAPPING, INC.

PO BOX 18652
HUNTSVILLE, AL 35804
P: 256.503.4639
gohsm.com

DATE 12/09/2024	JOB NO. 20-161	DRAWN BY CTH	CHECKED BY CTH	SHEET NO. 1
--------------------	-------------------	-----------------	-------------------	----------------