


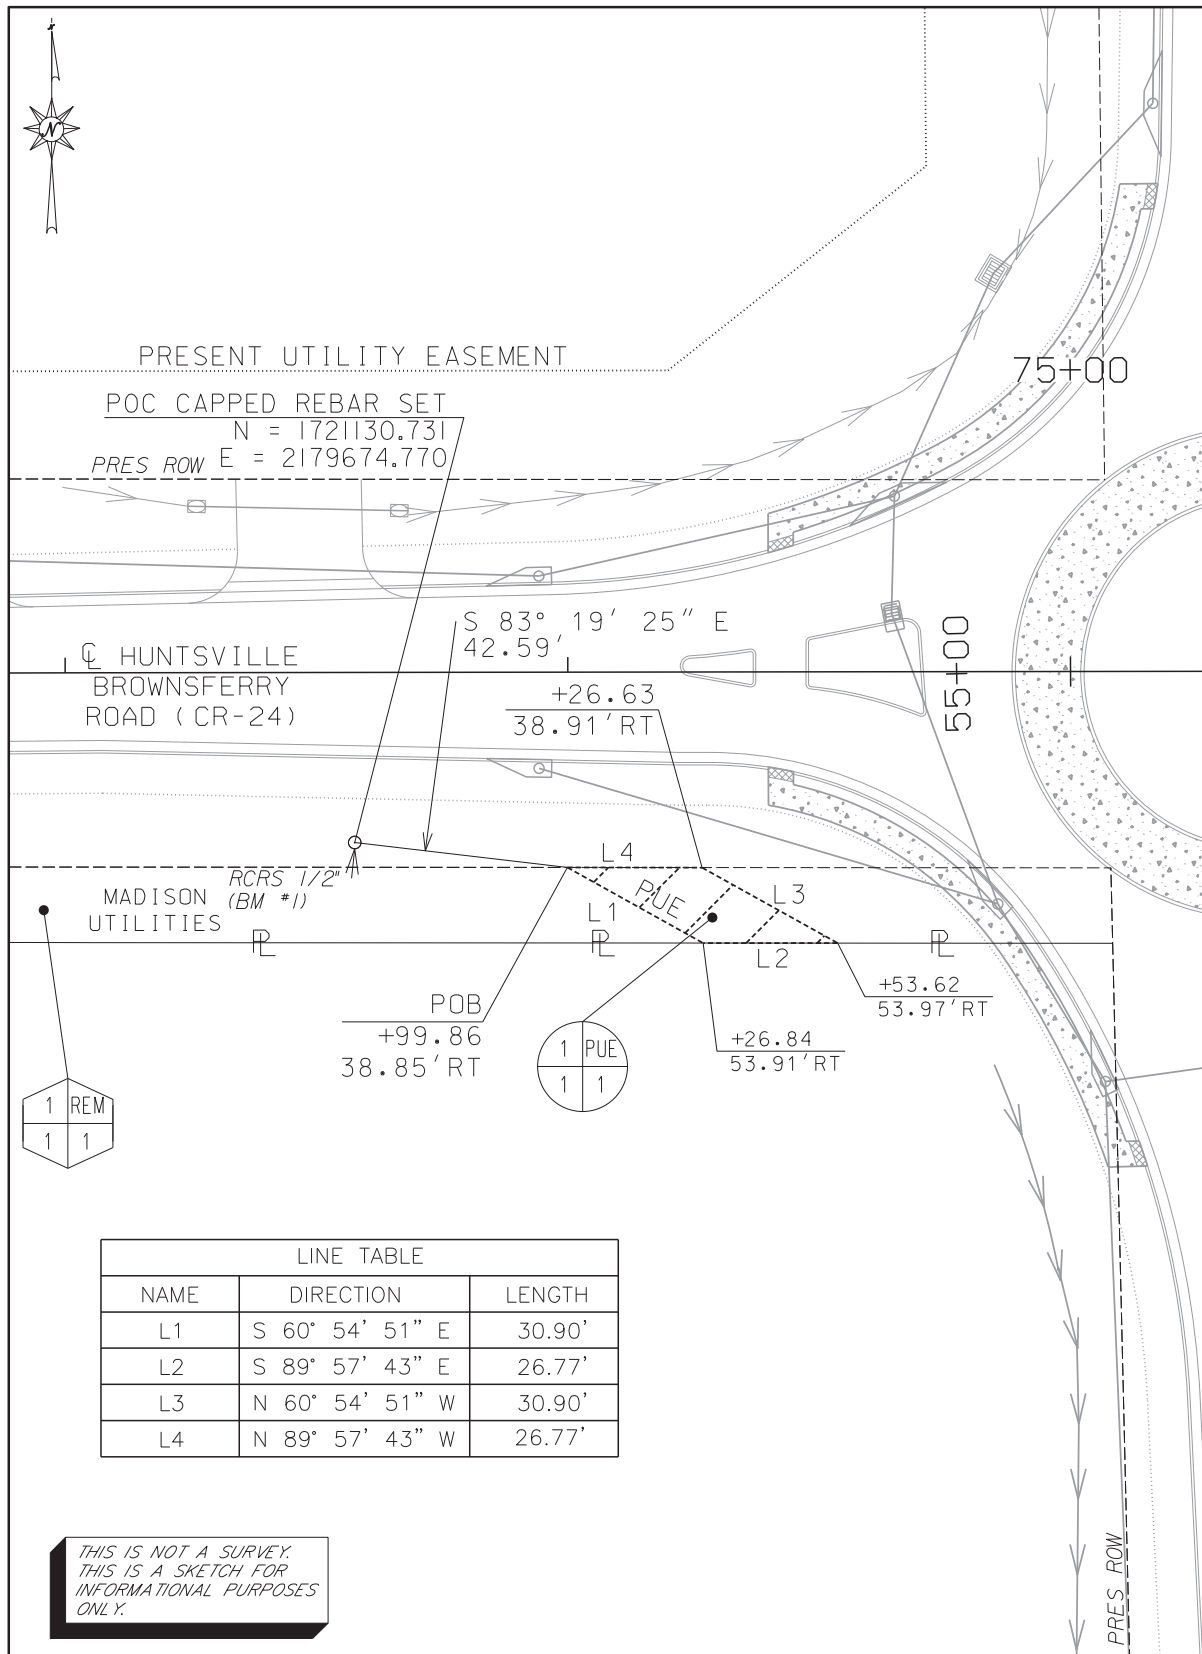

LINE TABLE		
NAME	DIRECTION	LENGTH
L1	S 60° 54' 51" E	30.90'
L2	S 89° 57' 43" E	26.77'
L3	N 60° 54' 51" W	30.90'
L4	N 89° 57' 43" W	26.77'

THIS IS NOT A SURVEY.
THIS IS A SKETCH FOR
INFORMATIONAL PURPOSES
ONLY.

CITY OF MADISON

**NOTE: ORIGINAL ACREAGE OBTAINED FROM TAX MAPS*

PROJECT NO: 22-036

TRACT NUMBER: 1

COUNTY: MADISON COUNTY

OWNER: MADISON UTILITIES

SCALE: 1" = 30'

DATE: 06-10-2025

REVISED:

SHEET 1 OF 1

* ORIGINAL ACREAGE: 0.09 AC±

P.U.E. REQUIRED: 0.01 AC±

R.O.W. REQUIRED: 0.00 AC±

REMAINING ACRES: 0.50 AC±