


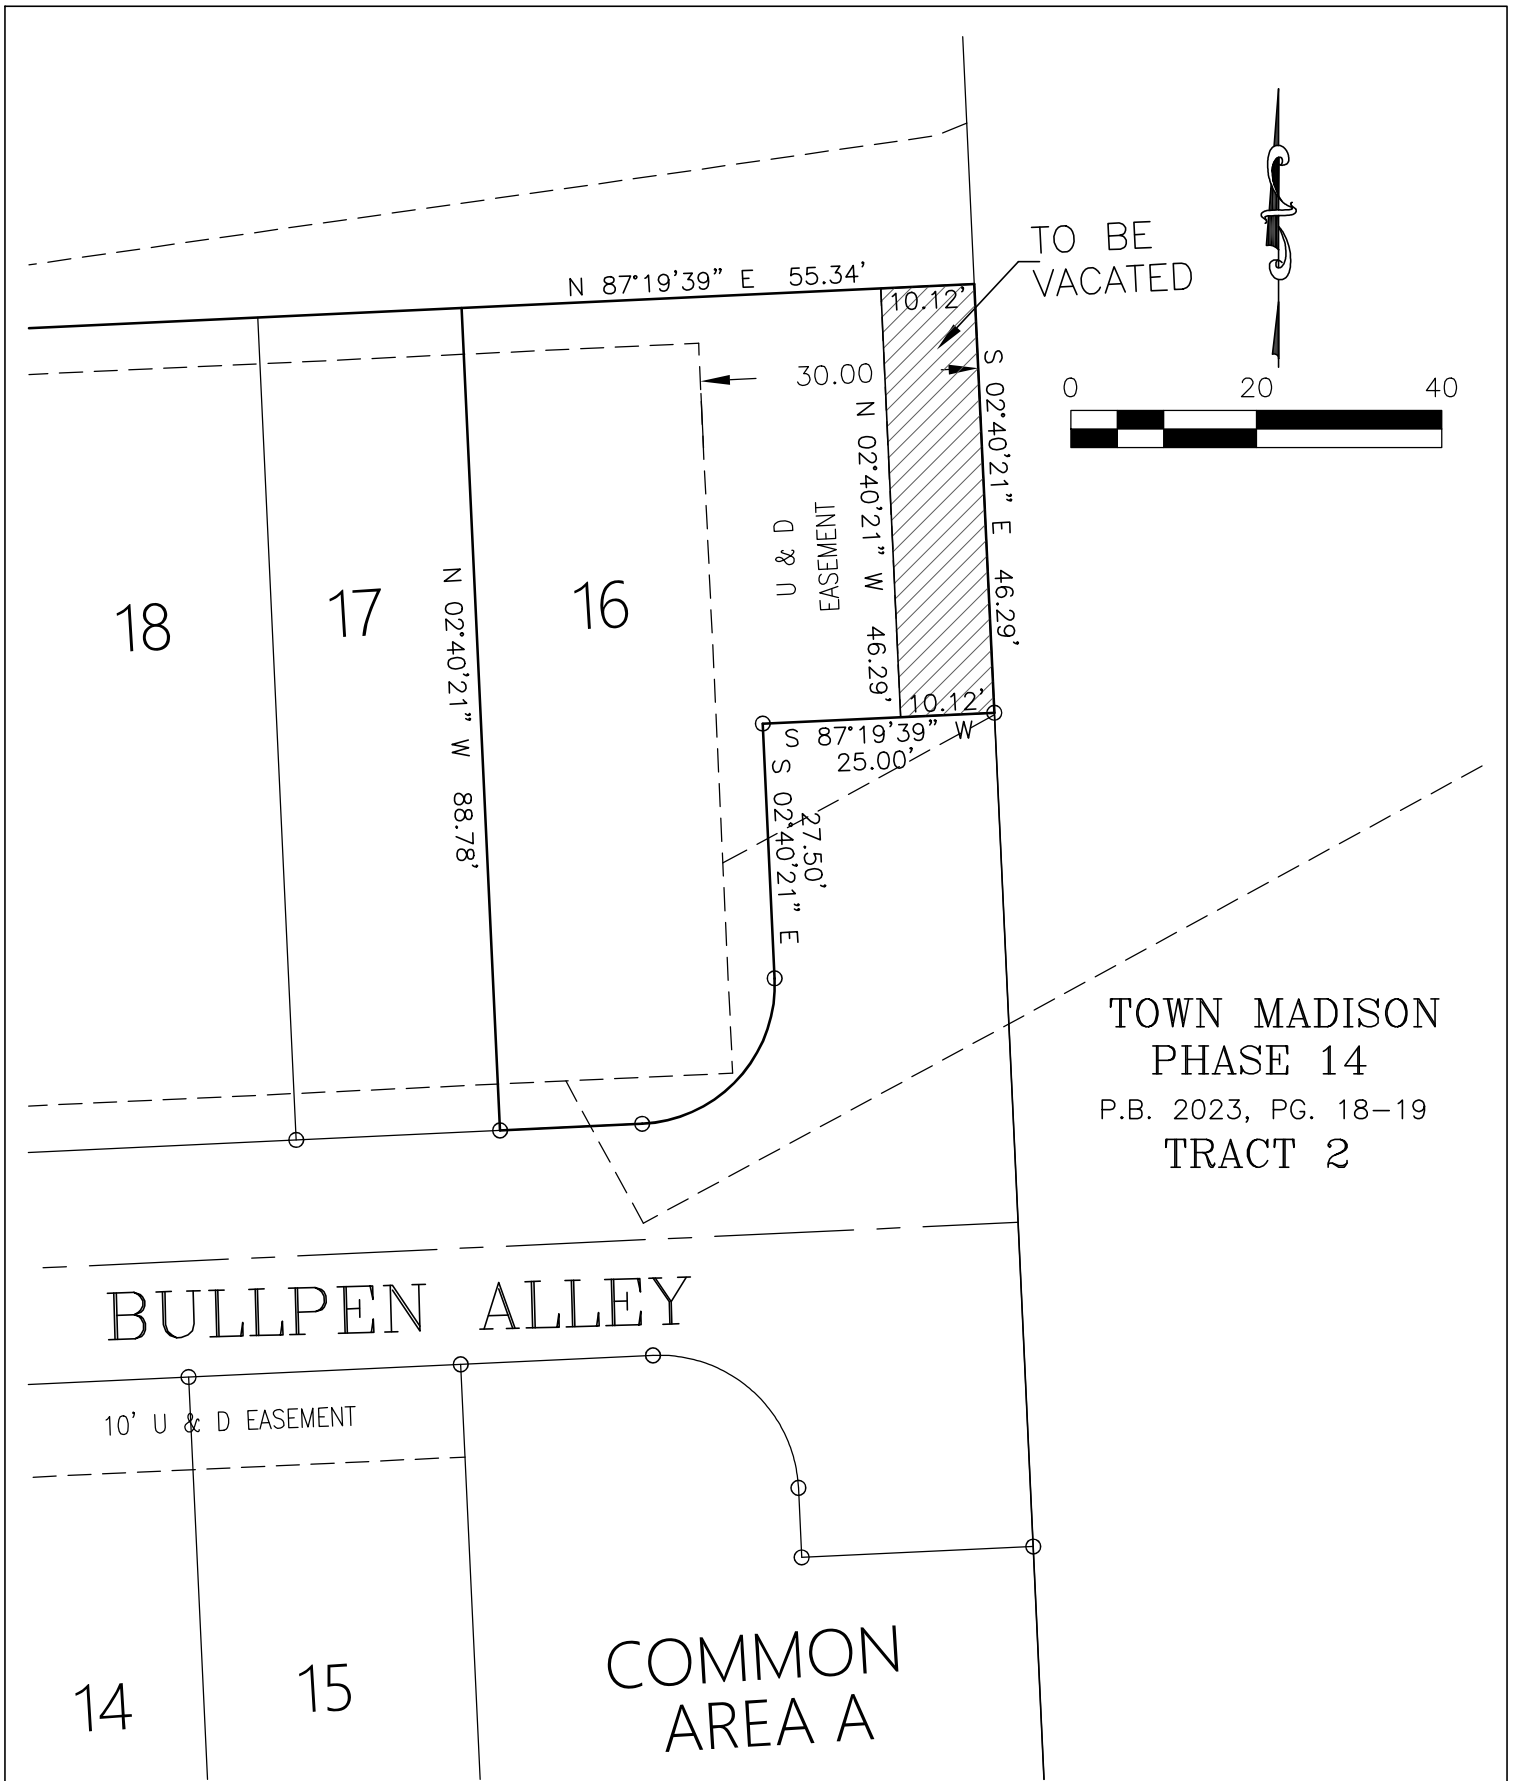

JOB NO: 22-191
DATE: 7/13/2026
DRAWN BY: SER
CHECKED BY: CMF

EASEMENT VACATION
LOT 16
TOWN MADISON PH. 15
PREPARED FOR: OLD TOWN INVESTMENTS, LLC

MULLINS, LLC
CIVIL ENGINEERING, DEVELOPMENT DESIGN
SURVEYING, LANDSCAPE ARCHITECTURE
2101 West Clinton Avenue, Suite 503, Huntsville, AL 35805
(256) 701-4821

All documents, including Drawings and Bid Specifications, prepared or furnished by Firms listed on face, are instruments of service in respect of the client and firms listed on face, shall retain an ownership and property interest therein whether or not the Project is completed. Such documents are not intended to be represented to be suitable for reuse by the Client or others on extensions of the Project or on any other project. Any reuse without written verification by Firms listed on face will entitle Firms listed on face to further compensation at rates to be agreed upon by Firms listed on face and the Client.