


LOT 1
 PUTMANS INDUSTRIAL PARK,
 4TH ADDITION
 DOC#20161215000714740
 MESA PROPERTIES ALABAMA LLC

LOT 3-B
 PUTMANS INDUSTRIAL PARK,
 3RD ADDITION
 DOC#20121116000741740

LINE CHART		
NUMBER	DIRECTION	DISTANCE
L1	S 75°23'41" W	50.11'
L2	S 75°23'41" W	45.11'
L3	S 75°09'59" W	10.00'
L4	N 75°09'59" E	10.00'

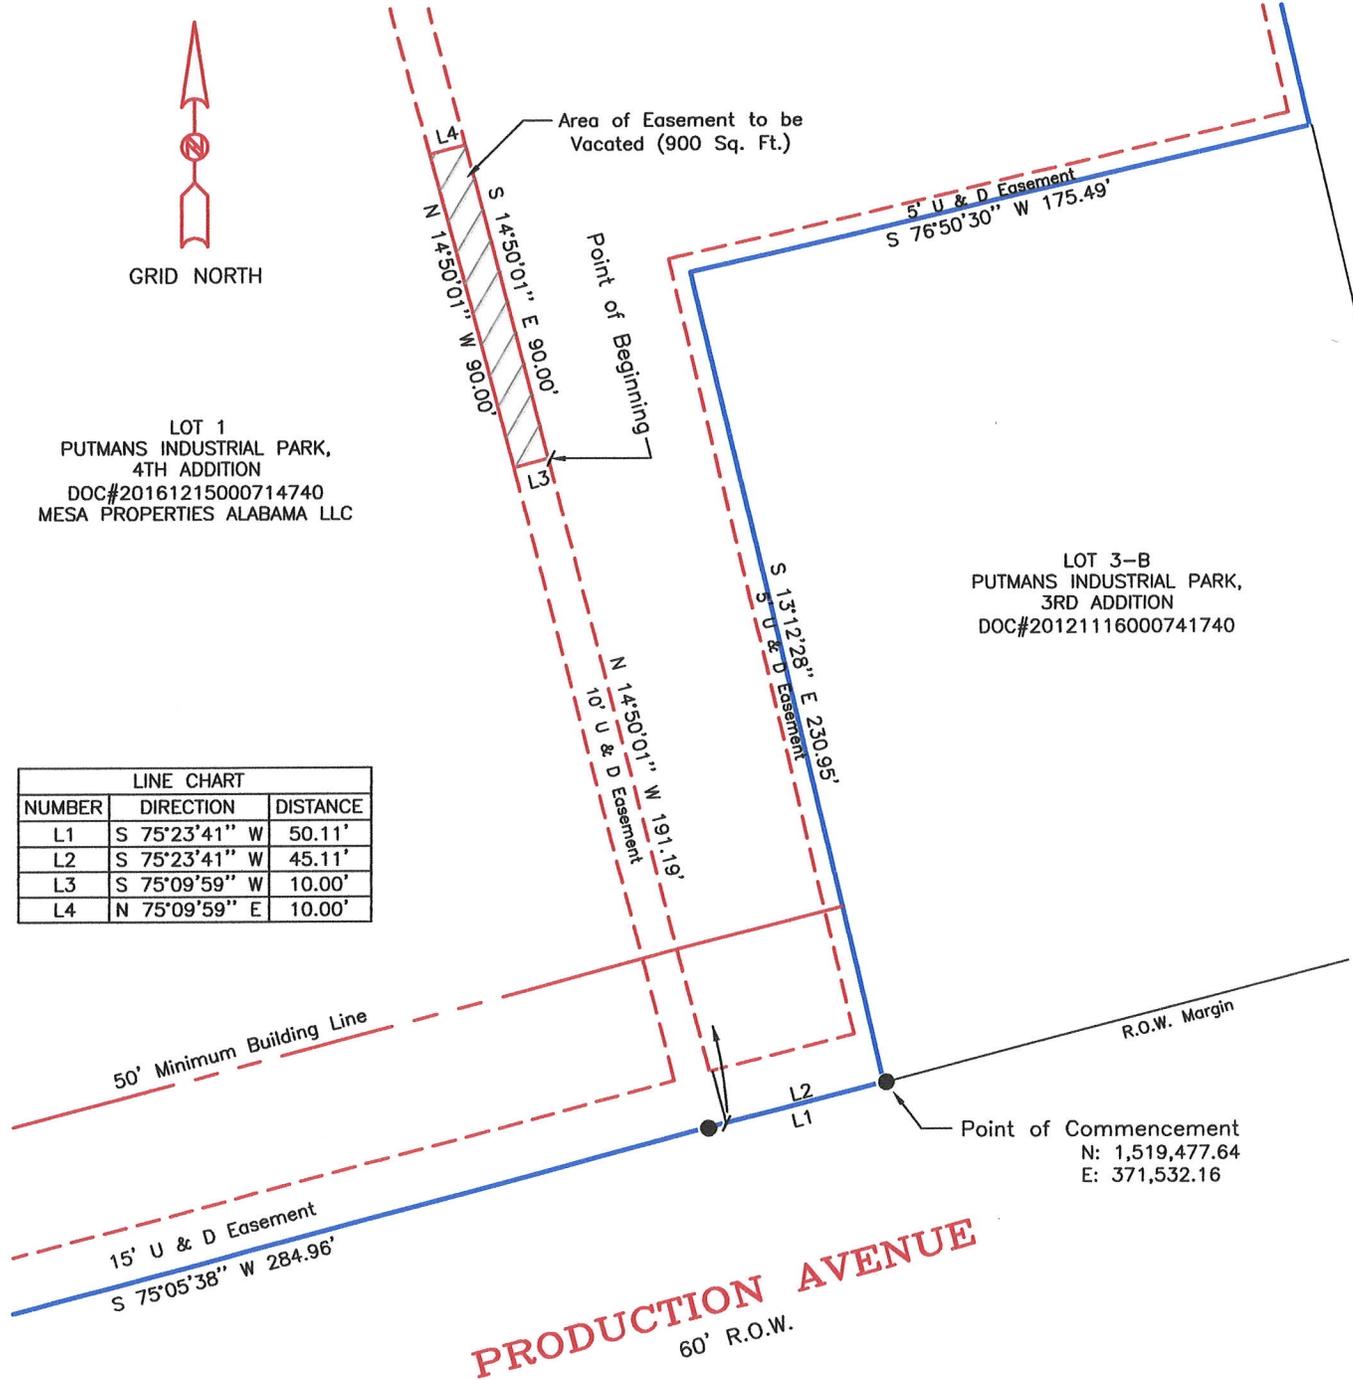

EASEMENT VACATION SUPPORT MAP FOR:


LEGACY OUTDOOR SERVICES, INC.

HARDSCAPING & LANDSCAPING SERVICES

LOT 1
 PUTMANS INDUSTRIAL PARK
 4TH ADDITION
 DOCUMENT NO. 20161215000714740
 MADISON -- MADISON COUNTY -- ALABAMA

McELROY
 LAND SURVEYING CO., INC.
 4012 TRIANA BLVD. S.W.
 HUNTSVILLE, ALABAMA 35805
 PHONE: (256) 881-4004 jmcclroy@hiwaay.net

DRAWN BY: MR	APPROVED BY: J.L.M.
SCALE: 1"=50'	REVISED:
DATE: 01-26-26	DRAWING NUMBER: 26-24
FIELD WORK N/A	

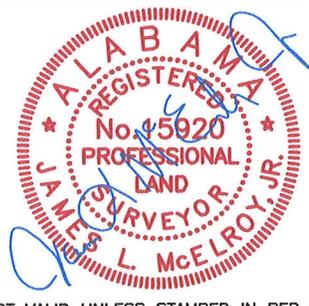

NOT VALID UNLESS STAMPED IN RED INK