



**LEGEND**

	PROPERTY LINE
	EXISTING WASTEWATER LINE
	EXISTING WATER LINE
	EXISTING FORCE MAIN LINE
	EXISTING WASTEWATER MANHOLE
	EXISTING STORM DRAIN LINE
	EXISTING FIRE HYDRANT
	EXISTING STORM DRAIN INLET
	EXISTING OVERHEAD POWERLINE
	EXISTING POWER POLE

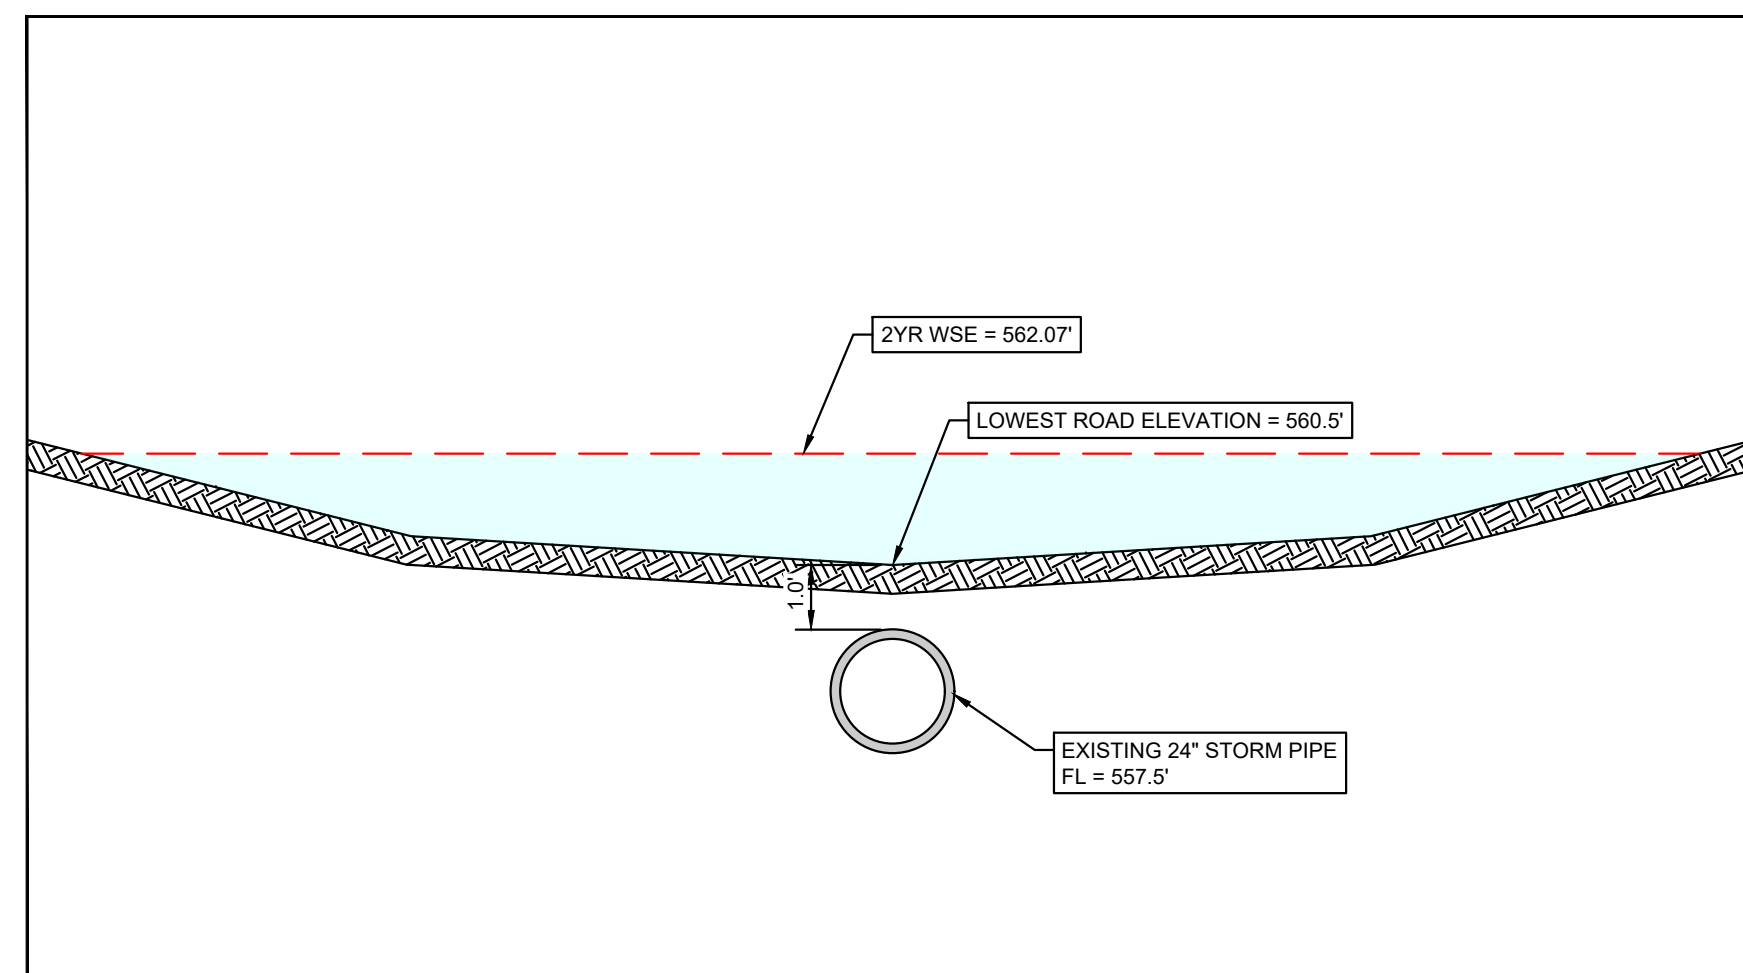

ROAD PROFILE - EXISTING OVERTOPPING DEPTH  
N.T.S.

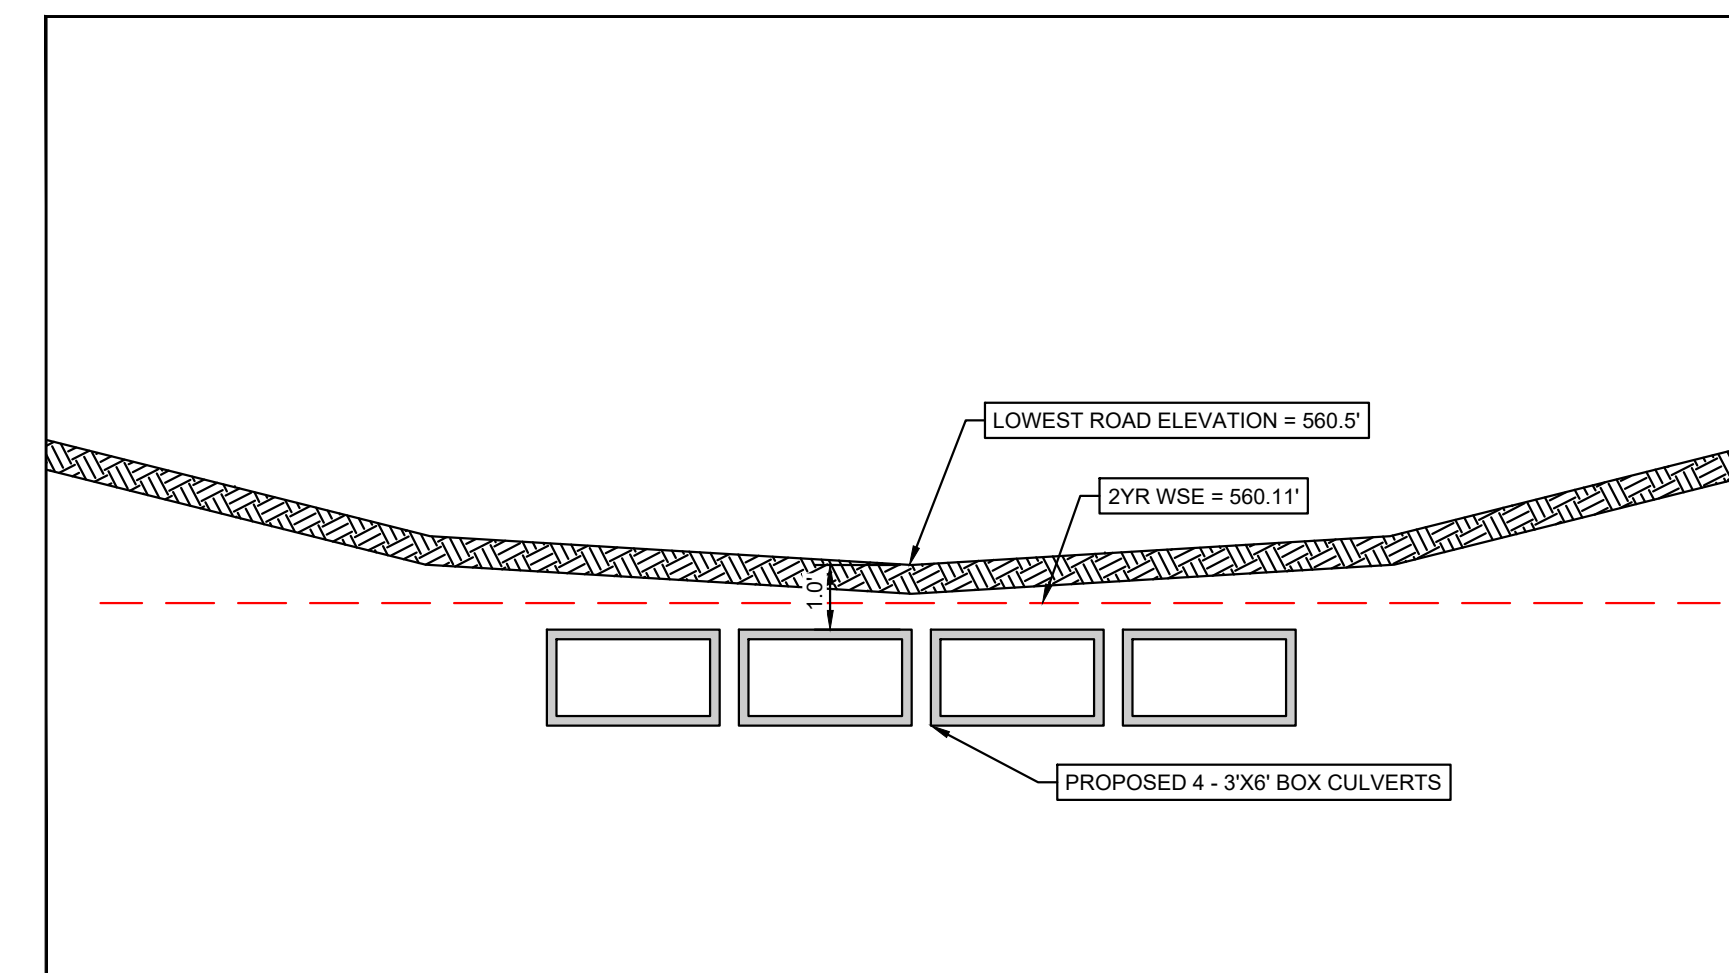

ROAD PROFILE - PROPOSED OVERTOPPING DEPTH  
N.T.S.

# TOWER RD CULVERT EXHIBIT

MANOR, TEXAS  
December 23

**Kimley»Horn**

5301 SOUTHWEST PARKWAY  
BUILDING 2, SUITE 100  
AUSTIN, TEXAS 78746  
512-646-2237  
State of Texas Registration No. F-928

NOTE: THIS PLAN IS CONCEPTUAL IN NATURE AND HAS BEEN PRODUCED WITHOUT THE BENEFIT OF A SURVEY, TOPOGRAPHY, UTILITIES, CONTACT WITH THE CITY, ETC.