


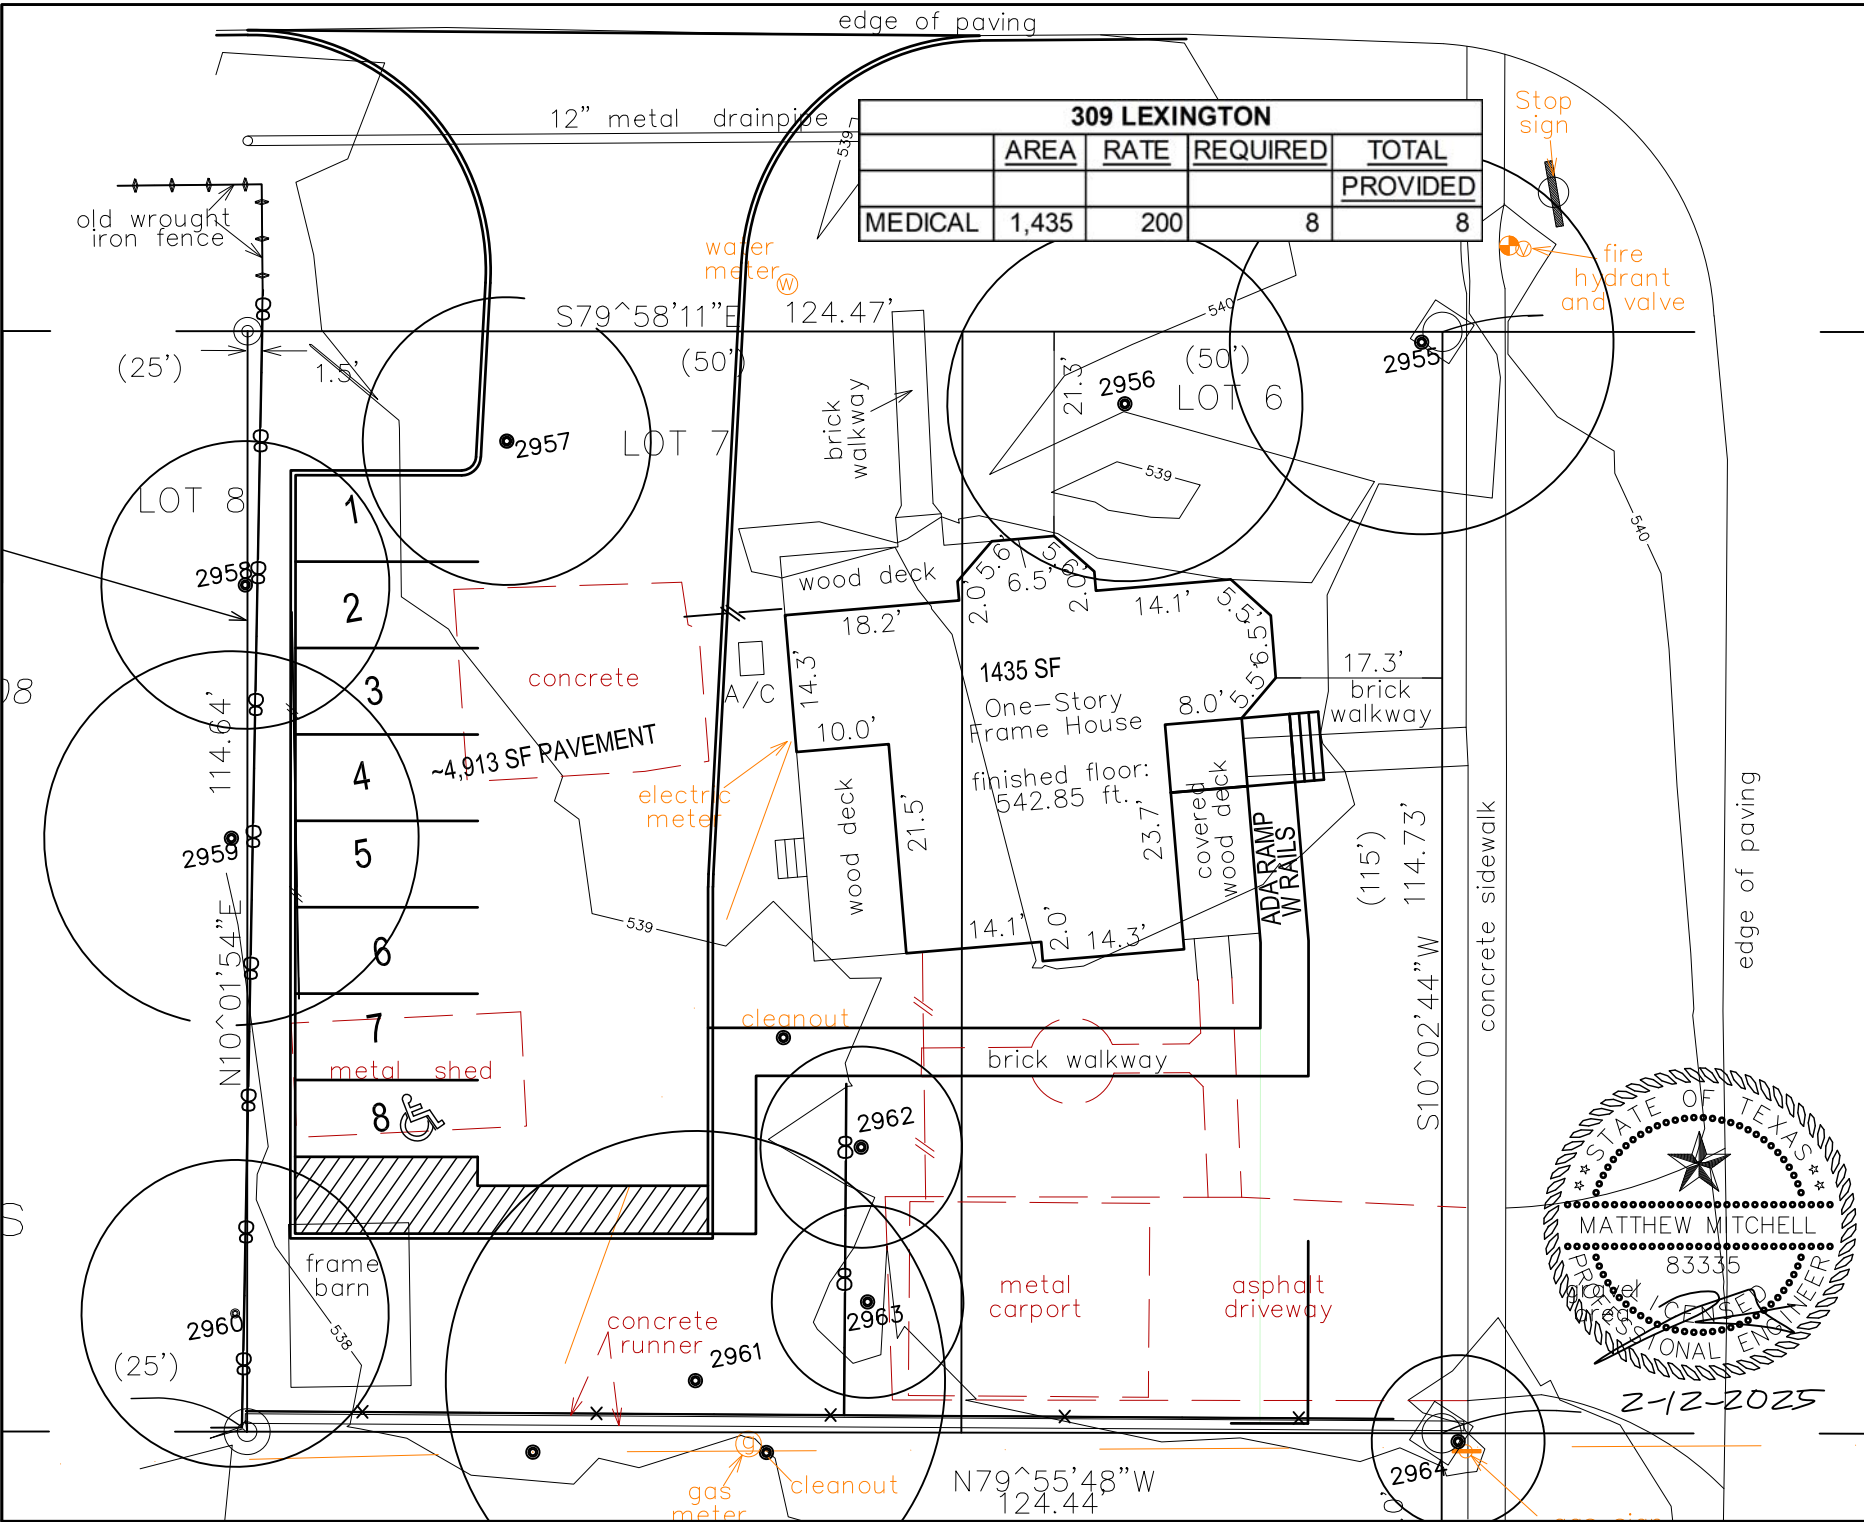

SCALE: 1"=50'

DATE: 2/7/2025

JOB: F-3565

DRAWN BY: ALM ENGINEERING, INC.

CHECKED BY:

309 LEXINGTON

CONCEPT PARKING

MANOR, TX

ALM ENGINEERING, INC.

CONSULTING ENGINEERS

PO BOX 536

Dripping Springs, Texas, 78620

(512) 431-9600 matt@almengr.com

2-12-2025