PROJECT NAME: PRESIDENTIAL GLEN COMMERCIAL PHASE 1 SITE ADDRESS: NW CORNER OF THE INTERSECTION OF HWY 290 AND PASEO DE PRESIDENTE BLVD

RECORD OWNER/DEVELOPER: WEST ELGIN DEVELOPMENT CORPORATION 9900 HWY 290 EAST MANOR, TX 78653

ENGINEER: KIMLEY-HORN AND ASSOCIATES, INC. 10814 JOLLYVILLE ROAD BUILDING 4, SUITE 200 AUSTIN, TEXAS 78759 CONTACT: KEVIN J. BURKS, P.E. PH. 512-418-1771

<u>SURVEYOR:</u> KIMLEY-HORN AND ASSOCIATES, INC. 601 NW LOOP 410 SUITE 350 SAN ANTONIO, TEXAS 78216 PH. 210-307-4356

<u>PREPARED ON:</u> JUNE 29, 2020

CURRENT ZONING: C-2

WATERSHED STATUS THIS SITE IS LOCATED IN THE WILBARGER CREEK WATERSHED.

FLOODPLAIN INFORMATION:

NO PORTION OF THIS SITE LIES WITHIN THE BOUNDARIES OF THE 100 YR. FLOODPLAIN AS SHOWN ON THE FLOOD INSURANCE RATE MAP COMMUNITY PANEL NO. 48453CO485J, DATED AUGUST 18, 2014.

LEGAL DESCRIPTION BEING LOT 1 OF BLOCK KK WITHIN PRESIDENTIAL GLEN PHASE 1A, SITUATED IN TRAVIS COUNTY, TEXAS.

<u>TRAFFIC</u>

TRAFFIC VOLUMES								
Land Use	ITE Land Use Code	Size	Units	Daily Trips	AM Trips	PM Trips		
Shopping Center	820	26,000	Sq Ft	2,406	165	201		
Fast-Food Restaurant w/ D.T.	934	8,000	Sq Ft	3,768	322	261		
Total Project Trips				6,174	487	462		


UTILITY DEMAND (LIVING UNIT EQUIVALENT)

LUE BREAKDOWN						
LOT #	ACRES	LUES				
1	1.4	11				
2	1.6	18				
3	2.4	28				

LAND USE AND PHASING

LAND USE AND PHASING TABLE						
PHASE	LOT	ACREAGE	LAND USE	ANTICIPATED TIMING		
1	1	1.38	COMMERCIAL*	2021		
2	2	1.63	COMMERCIAL*	2023		
3	3	2.37	COMMERCIAL*	2025		
*THE LAND USE AS INDICATED ABOVE IS ALLOWED BY THE						
CURRENT ZONUNG ON THE PROPERTY AND IS CONSISTENT						

CURRENT ZONING ON THE PROPERTY AND IS CONSISTENT WITH THE CITY'S MASTER PLAN

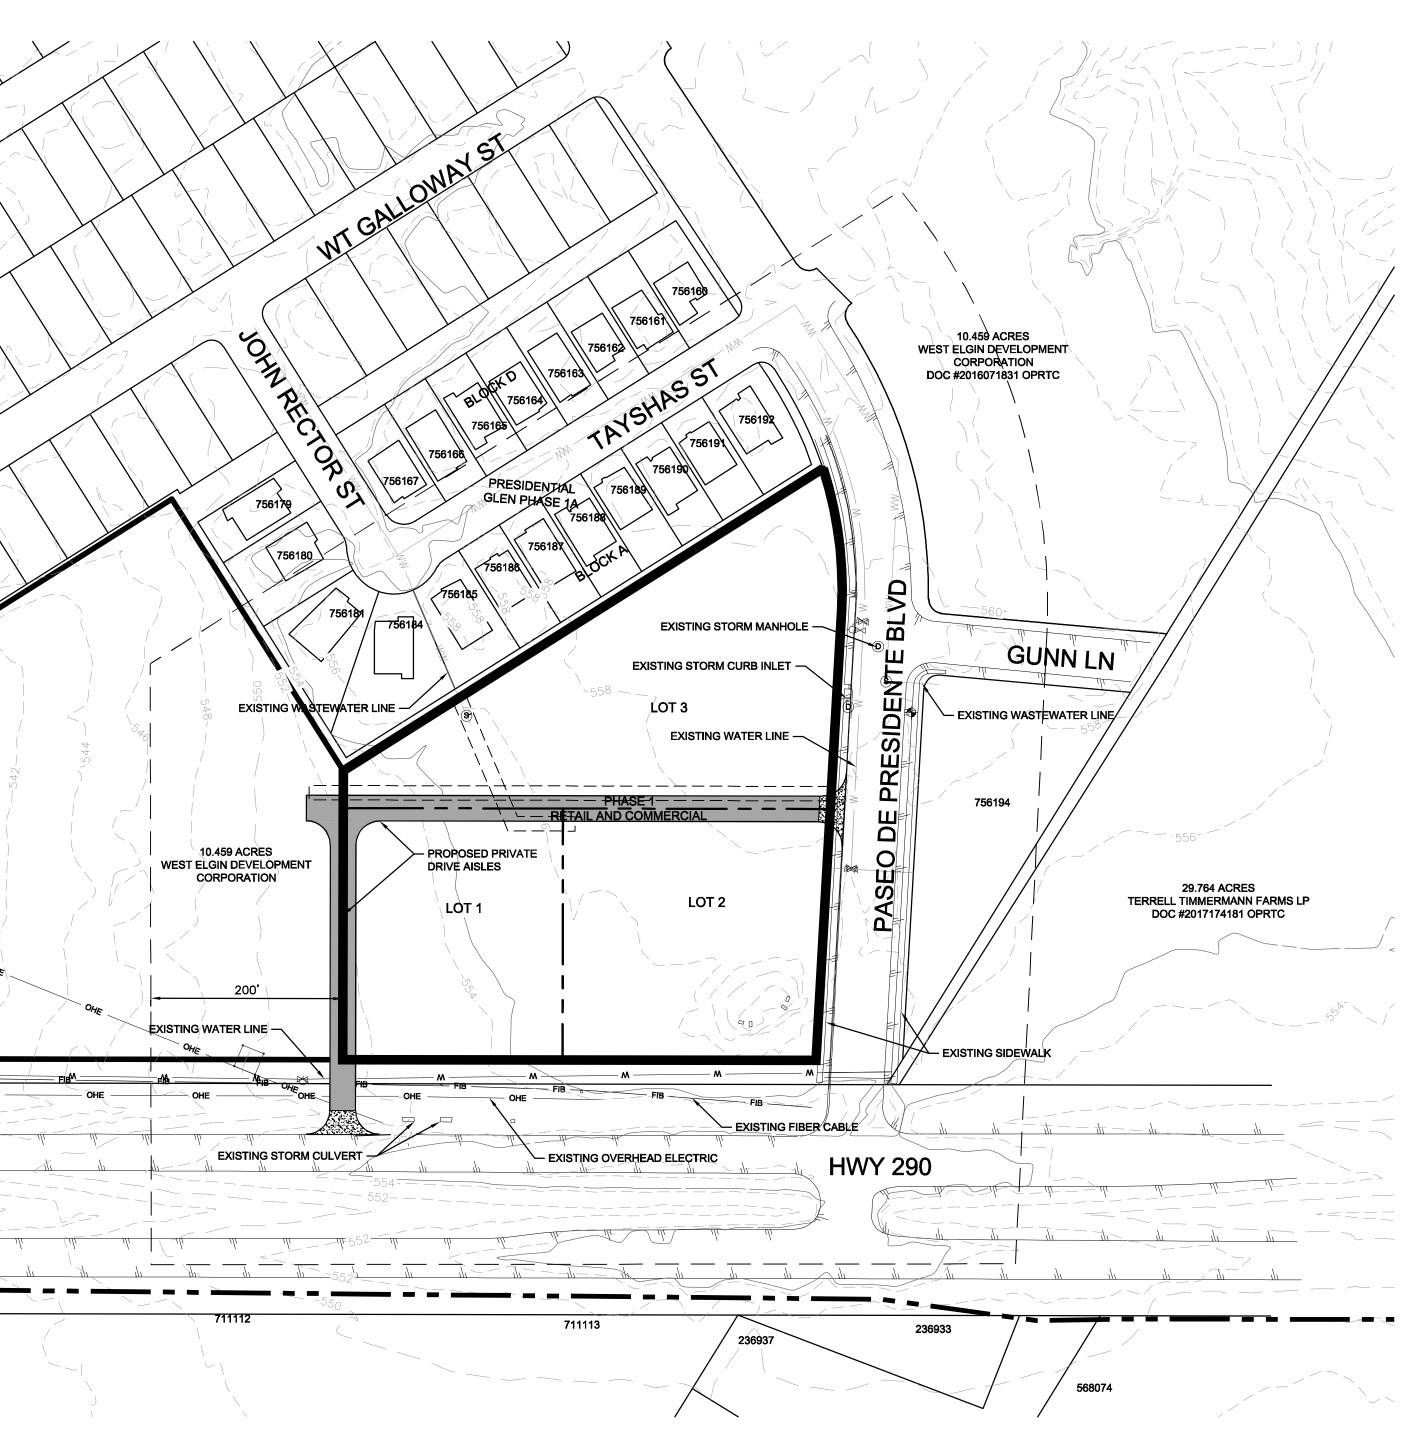

CITY OF MANOR ACKNOWLEDGEMENTS

THIS CONCEPT PLAN HAS BEEN SUBMITTED TO AND CONSIDERED BY THE PLANNING AND ZONING COMMISSION OF THE CITY OF MANOR, TEXAS, AND IS HEREBY RECOMMENDED FOR APPROVAL BY THE CITY COUNCIL ON THIS THE _____ OF _____, 20___ A.D.


APPROVED:


CHAIRPERSON

APPROVED:


HONORABLE MAYOR CITY SECRETARY MAYOR OF THE CITY OF MANOR, TEXAS



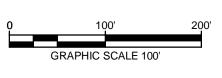

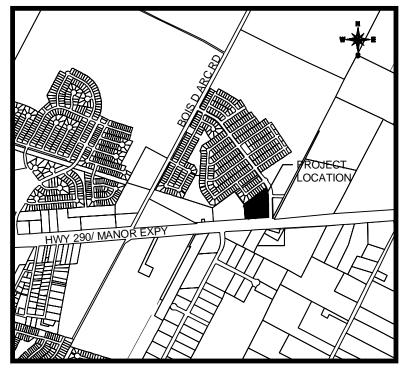

VICINITY MAP SCALE: 1"=2000'

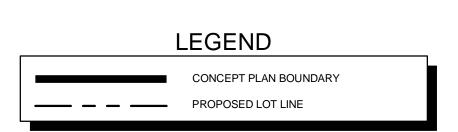

ATTEST:

CITY SECRETARY

ACCEPTED AND APPROVED FOR RECORD BY THE CITY COUNCIL, CITY OF MANOR ON THIS THE _____ OF _____, 20___ A.D.

ATTEST:

E ющ ⊜ ⊣ ≞ Q $\mathbf{\mathbf{X}}$ \bigcirc R Ш ZZ O Ċ Z 1 7 Δ Ш ⊢ Δ Ш C Š Ο \mathbf{O} Ζ \square S $\mathbf{\Lambda}$ Ω

0

 $\widehat{\}$

