



Exhibit B Shadowglen Golf Course Effluent Water Deliver Point

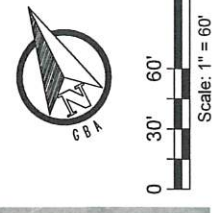

City of Manor		City of Manor		City of Manor	
9,710 AC. 9,997 AC. CITY OF MANOR DOC. NO. 200411928		3,613 AC. COTTONWOOD COMMERCIAL SOUTH, SECTION TWO, LOT ONE		3,613 AC. COTTONWOOD COMMERCIAL SOUTH, SECTION TWO, LOT ONE	
PROJECT DESCRIPTION: WWTP		DRAFTING COMPLETED:		SHEET NO. 1 of 1	
CLIENT:		DRAWN BY:		JOB NO.:	
NO. DATE		ENGINEER:		SCALE:	
REVISIONS DESCRIPTION		FIELD WORK COMPLETED:		JOB NO.:	

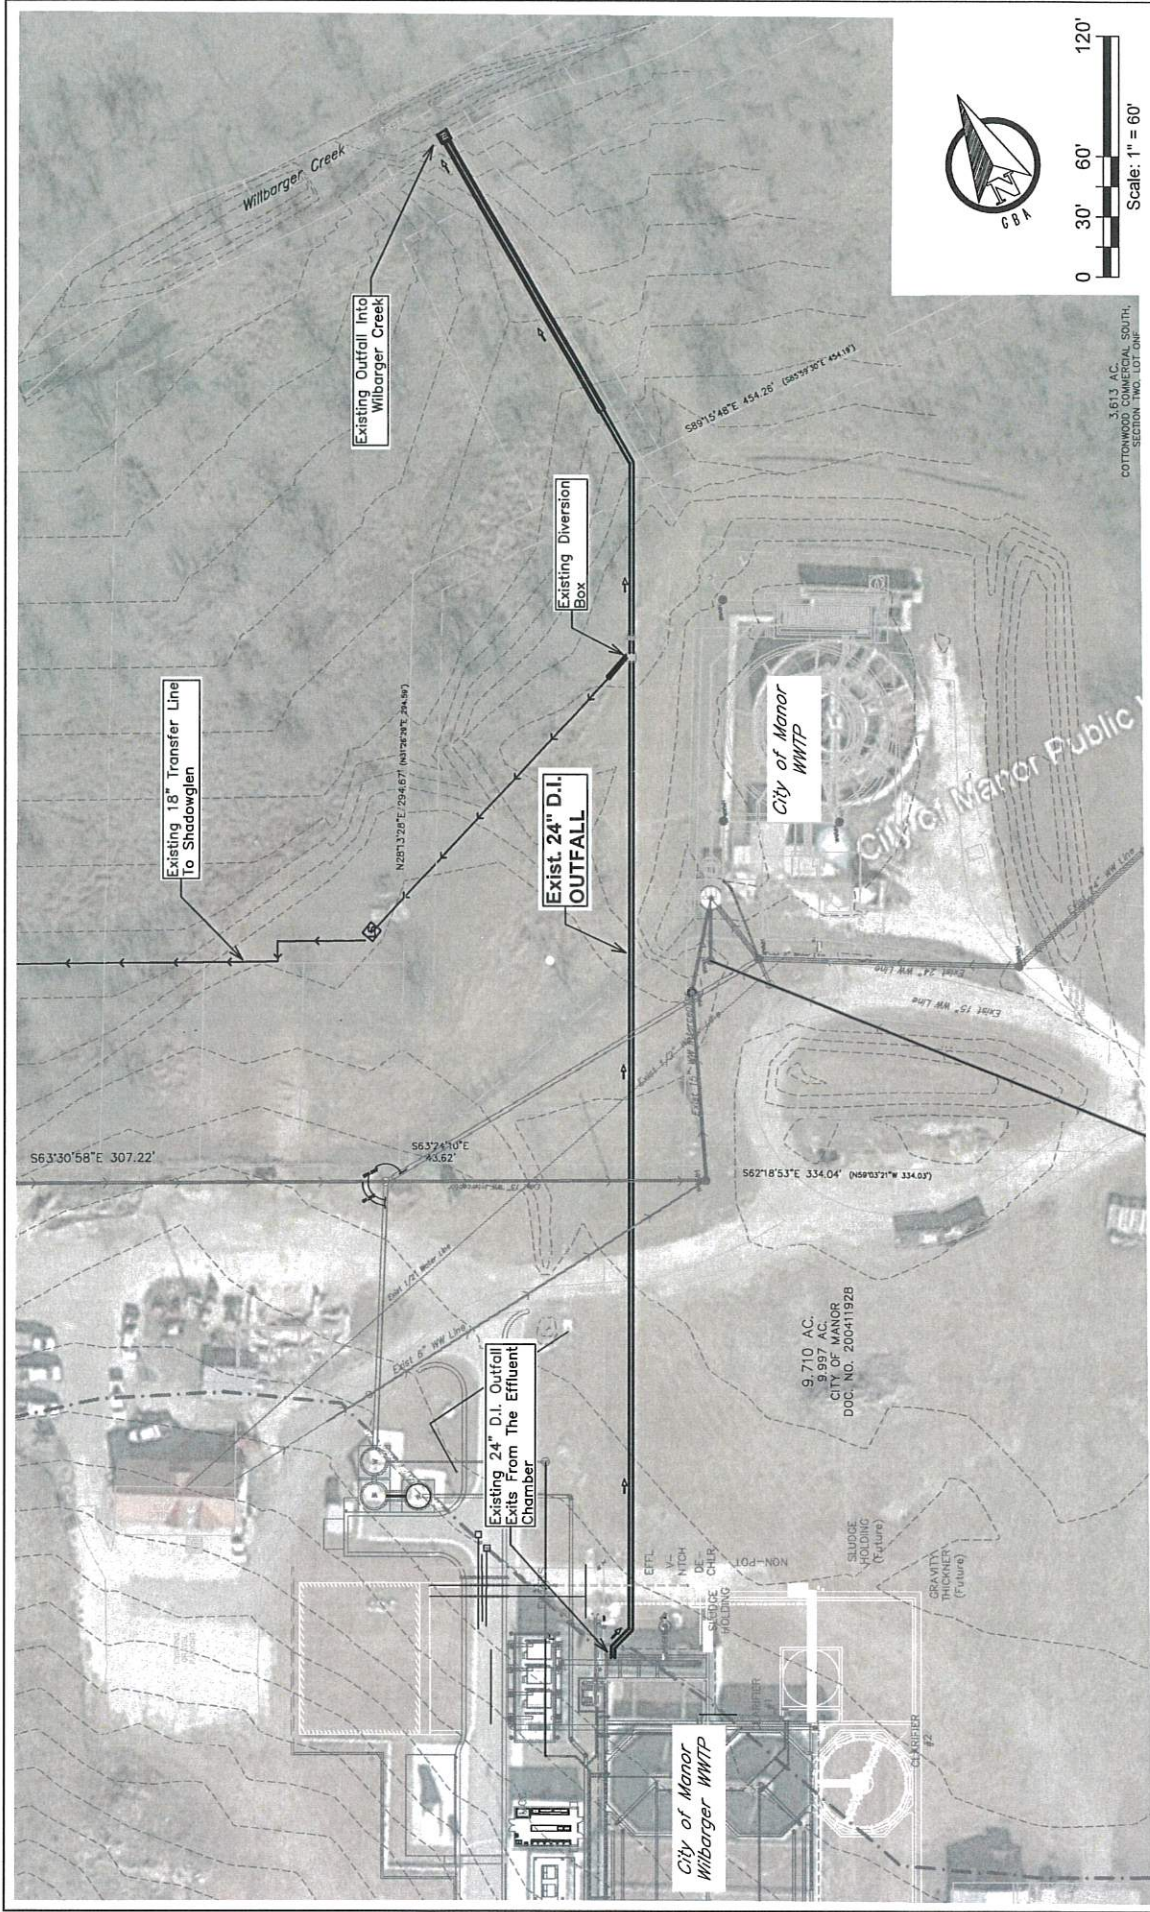